




North West Elevation

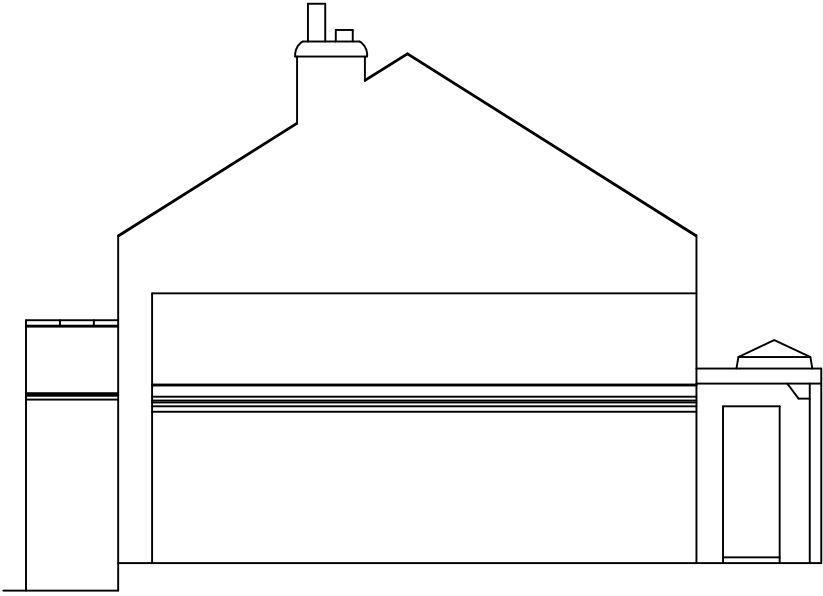

South West Elevation

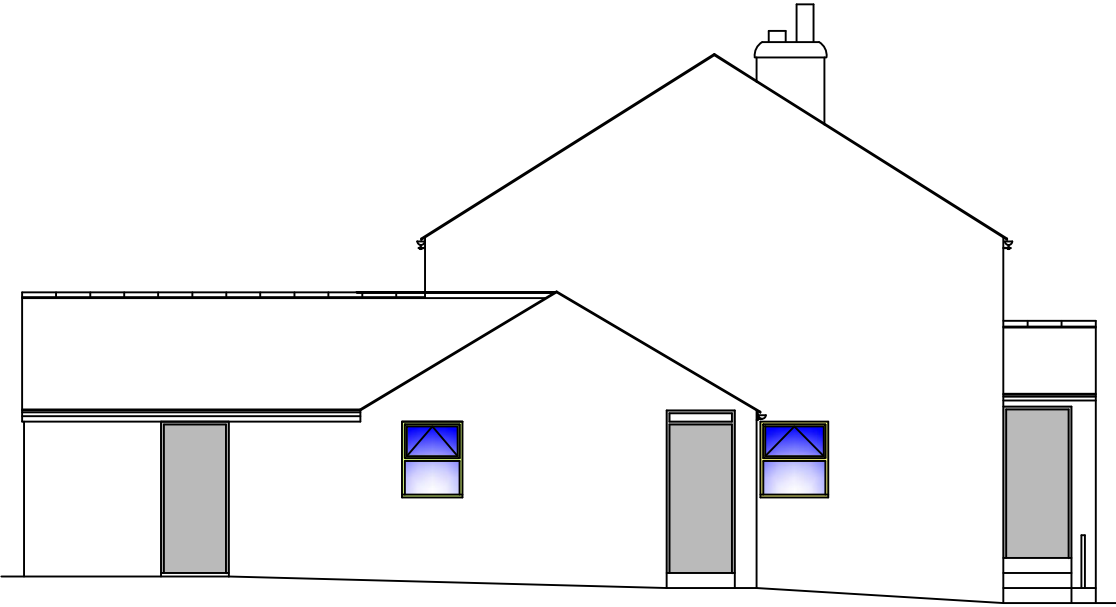

North East Elevation

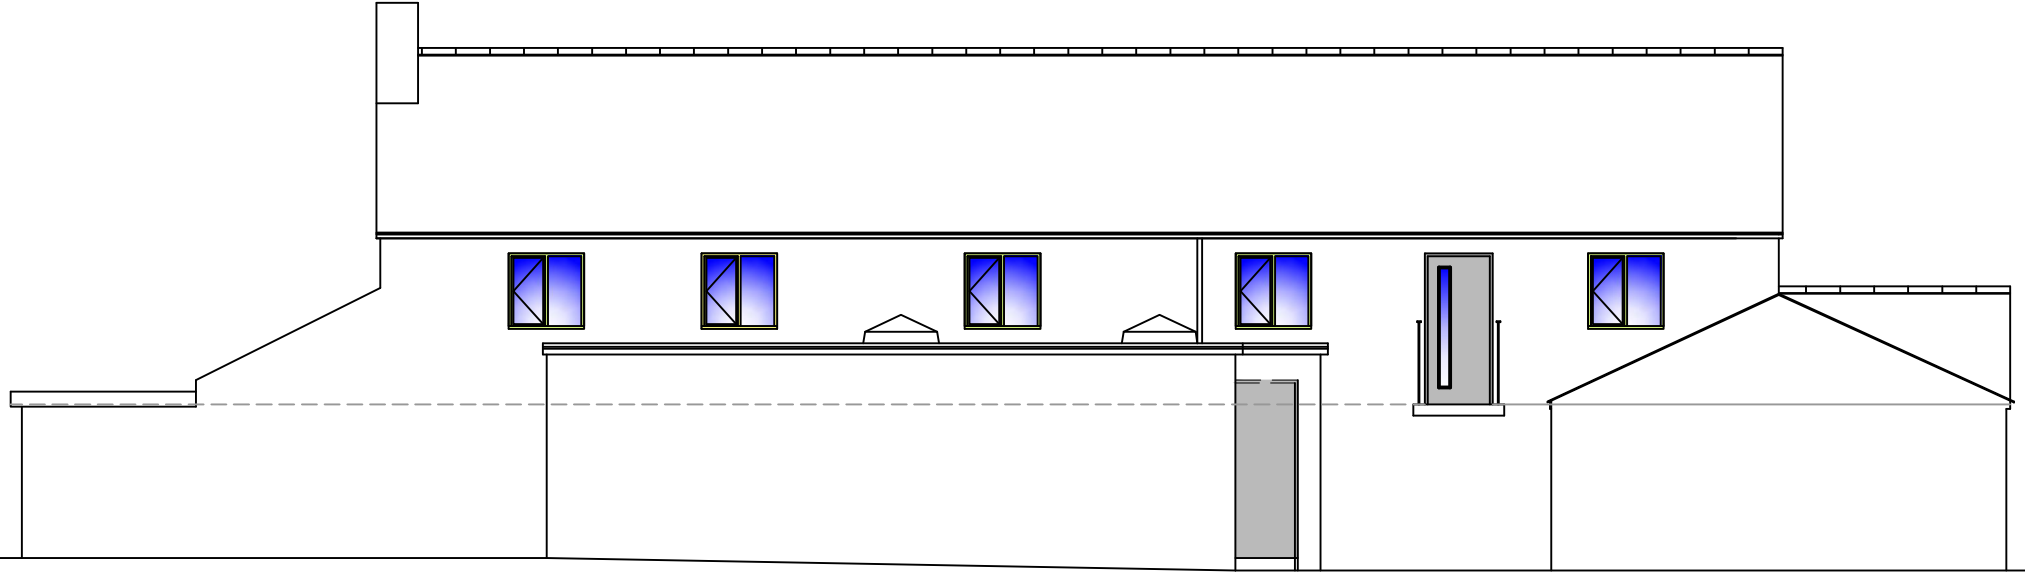

South East Elevation

NOTES:

Strip existing roof covering and replace with thin profile grey interlocking concrete roof tiles with matching ridge pieces.

Windows to be PVCu High Performance Windows with Double Glazed Units.

Exisitng rendered wall area to be pressure washed.

TITLE:

Change of Use from Licenced premises to Office Development (Elevations)

CLIENT:

G & A M Lawson

ADDRESS:

Park Head,

Thornhill,

Egremont

SCALE:

1:100 @ A2

DRAWING NO.

G&AML / KT / 25 / 03



2, Coniston Close, Workington, Cumbria CA14 3PL.
Tel: 01900 62132