



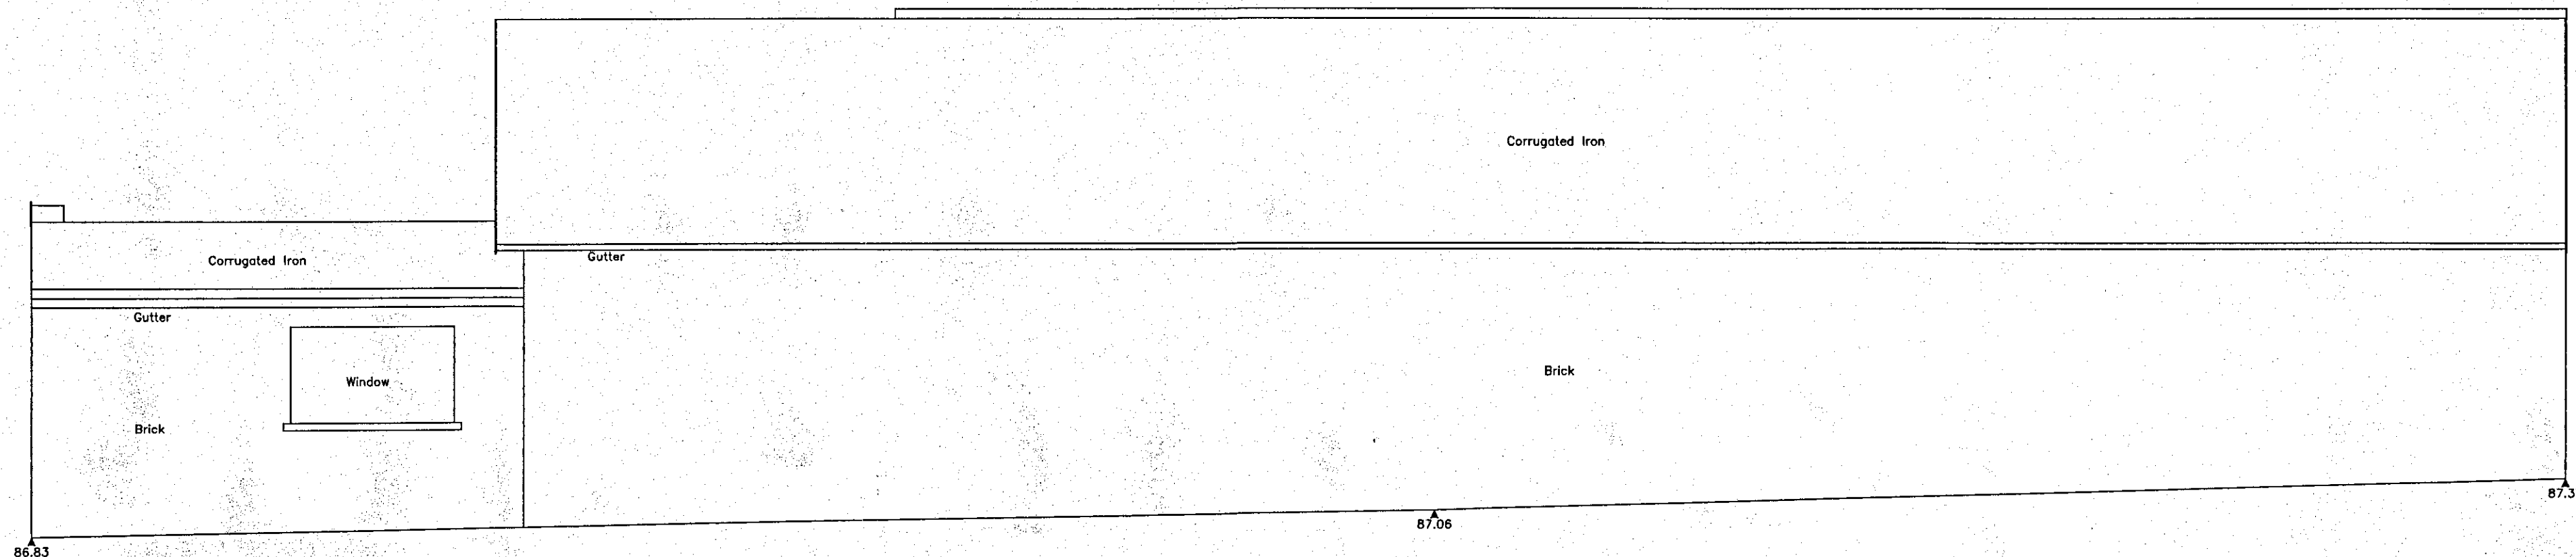

85.00m ABOVE ORDNANCE DATUM

NORTH ELEVATION

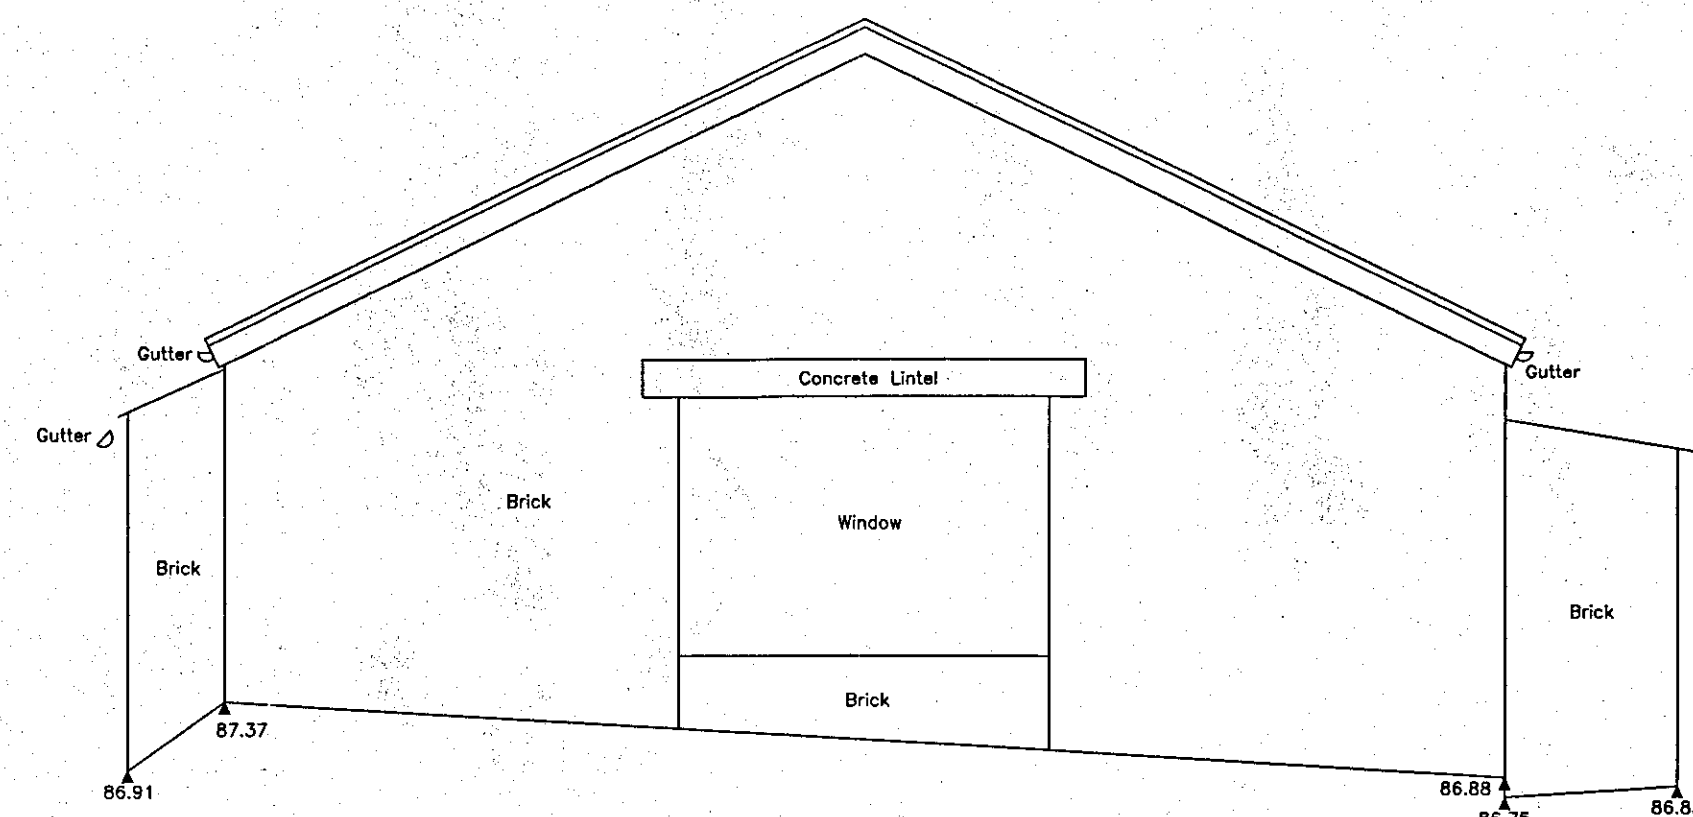

85.00m ABOVE ORDNANCE DATUM

WEST ELEVATION

Reference Information

This Survey has been undertaken to an accuracy consistent with a presentation scale of 1:50. Interrogated dimensions will be within the tolerance associated with this and smaller scales only.

The survey is related to a locally established co-ordinate system and is orientated arbitrarily.

All levels are in metres and related to Ordnance Survey Datum

Surveyed and Drawn By

GNW ASSOCIATES
BUILDING, ENGINEERING & LAND SURVEYORS

Studio 1
Edge Hill
Tree Road
Brampton
Cumbria
CA8 1TX

Tel: 016977-2835
Fax: 016977-42080
Email: gnwassociates@aol.com

Client

Architects Plus
Victoria Galleries
Viaduct House
Victoria Viaduct
Carlisle
CA3 8AN

Job Title

Former Dairy
Weddicar Hall, West Cumbria
North & West Elevations

Scale 1:50




Date: January 2009

Sheet : 1 of 1

Revision : 0


Drawing No. : U029-04

COPELAND BOROUGH COUNCIL
- 2 FEB 2010
RECEIVED

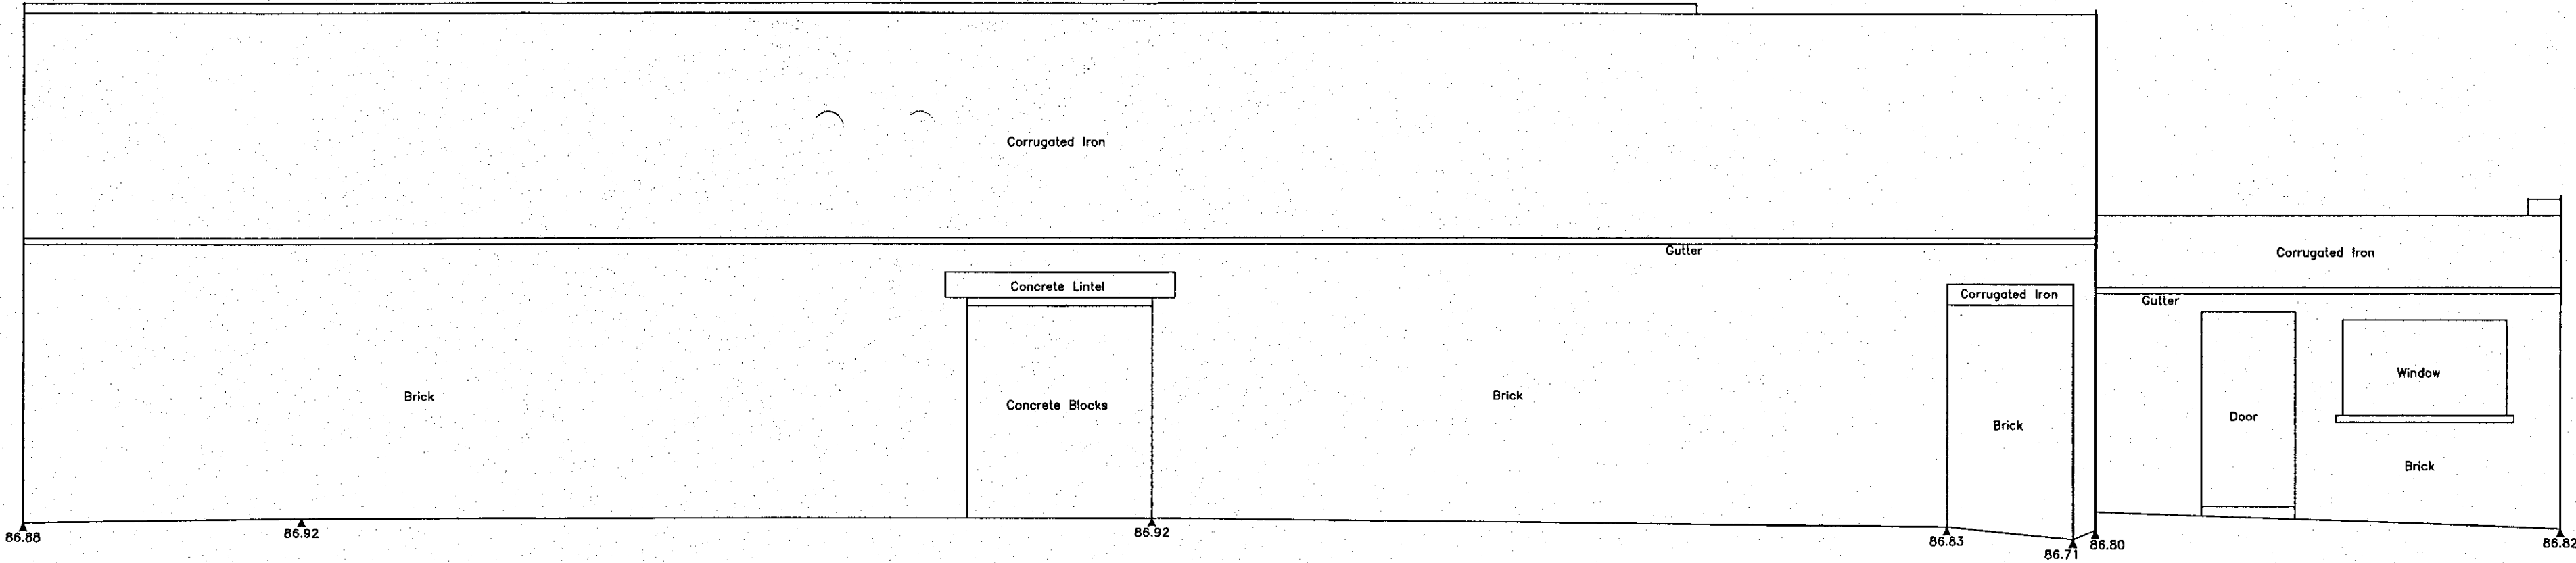

85.00m ABOVE ORDNANCE DATUM

SOUTH ELEVATION

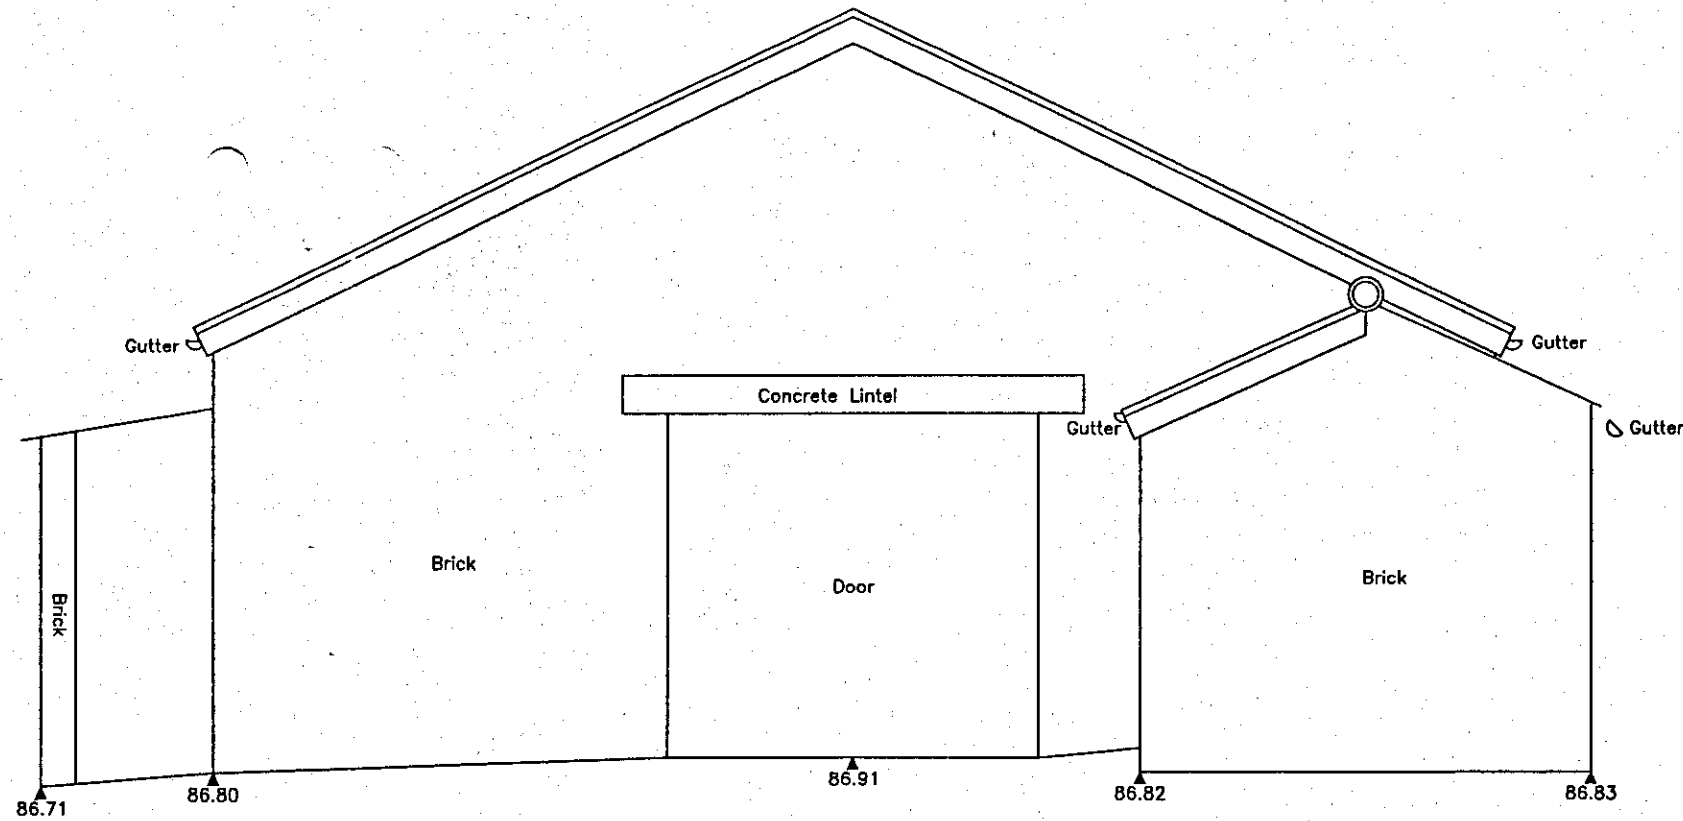


85.00m ABOVE ORDNANCE DATUM

EAST ELEVATION

Reference Information
This Survey has been undertaken to an accuracy consistent with a presentation scale of 1:50. Interrogated dimensions will be within the tolerance associated with this and smaller scales only.
The survey is related to a locally established co-ordinate system and is orientated arbitrarily.
All levels are in metres and related to Ordnance Survey Datum

Surveyed and Drawn By
GNW ASSOCIATES
BUILDING, ENGINEERING & LAND SURVEYORS
Studio 1
Edge Hill
Tree Road
Brampton
Cumbria
CA8 1TX
Tel: 016977-2835
Fax: 016977-42080
Email: gnwassociates@aol.com

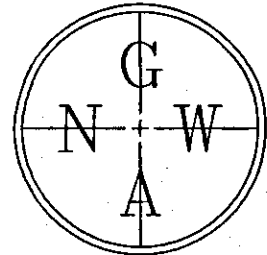

Client
Architects Plus
Victoria Galleries
Viaduct House
Victoria Viaduct
Carlisle
CA3 8AN


Job Title
Former Dairy
Weddicar Hall, West Cumbria
South & East Elevations

Scale 1: 50

Date: January 2009
Sheet : 1 of 1
Revision : 0


Drawing No. : U029-03

COPELAND BOROUGH COUNCIL
- 2 FEB 2010
RECEIVED

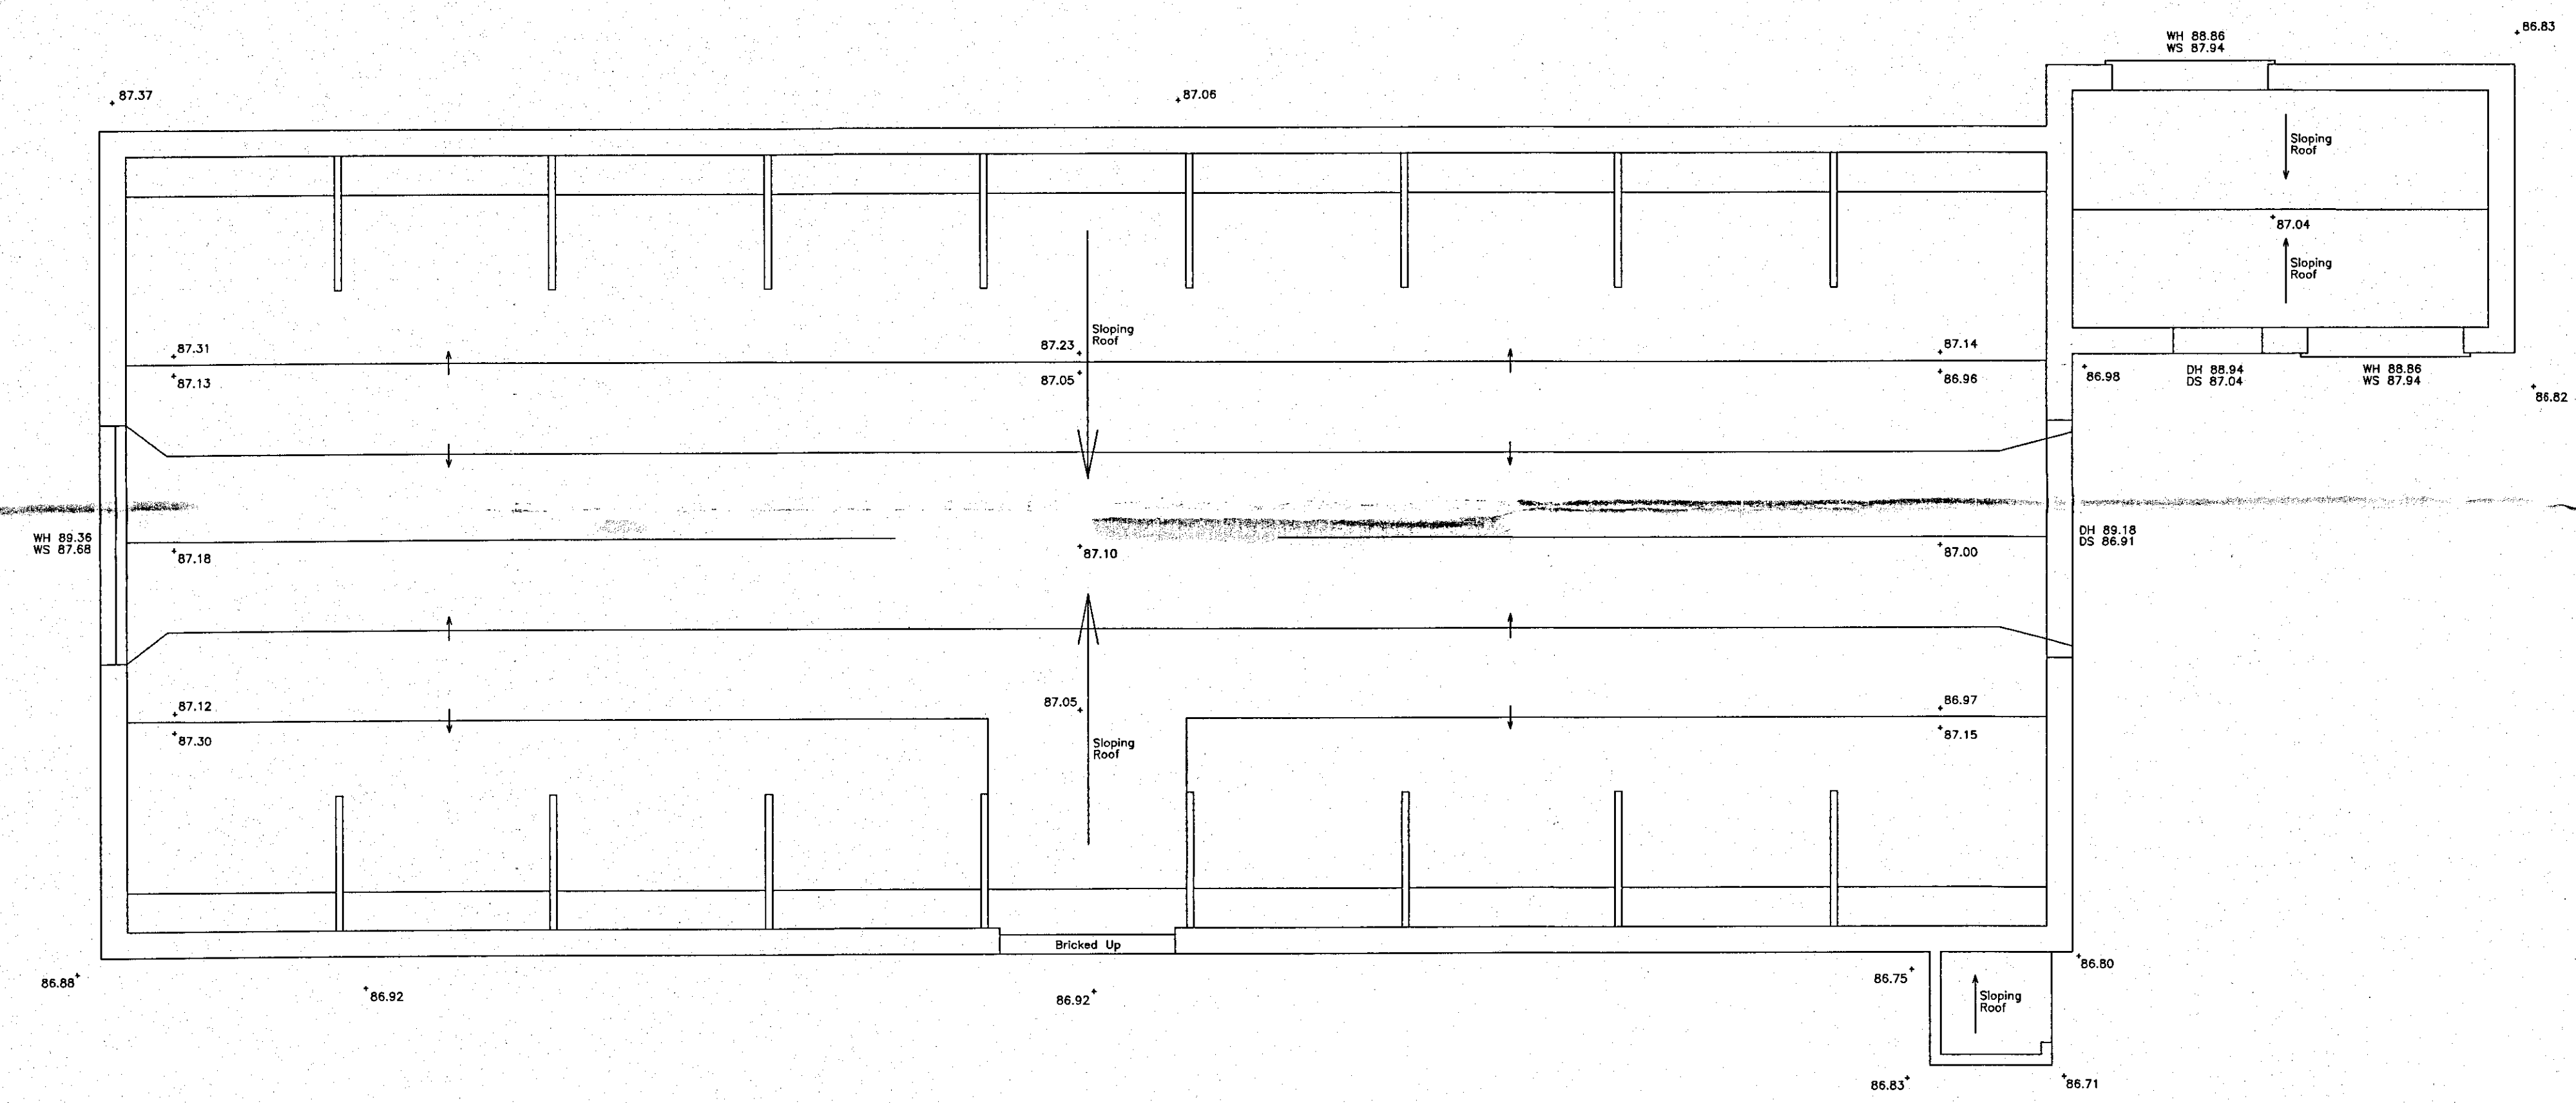

Reference Information
This Survey has been undertaken to an accuracy consistent with a presentation scale of 1:50. Interrogated dimensions will be within the tolerance associated with this and smaller scales only.
The survey is related to a locally established co-ordinate system and is orientated arbitrarily.
All levels are in metres and related to Ordnance Survey Datum

Surveyed and Drawn By
GNW ASSOCIATES
BUILDING, ENGINEERING & LAND SURVEYORS
Studio 1
Edge Hill
Tree Road
Brampton
Cumbria
CA8 1TX
Tel: 016977-2835
Fax: 016977-42080
Email: gnwassociates@aol.com

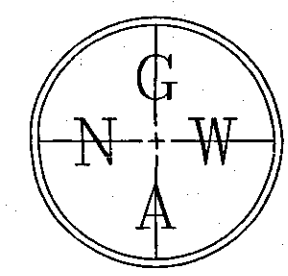

Client
Architects Plus
Victoria Galleries
Viaduct House
Victoria Viaduct
Carlisle
CA3 8AN

Job Title
Former Dairy
Weddicar Hall, West Cumbria
Floor Plan

Scale 1:50

Date: January 2009

Sheet : 1 of 1

Revision : 0

Drawing No. : U029-02