



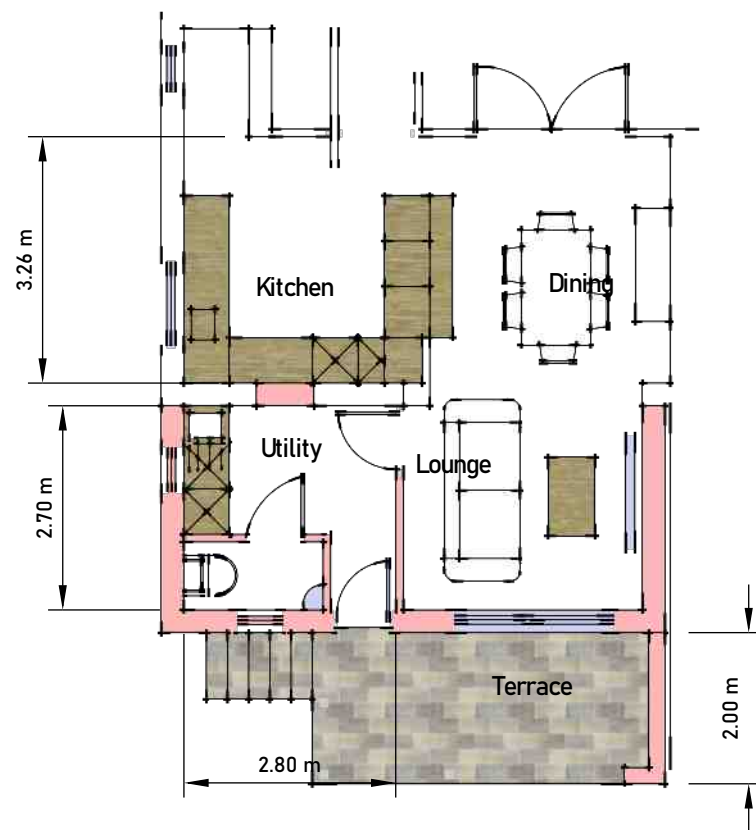

Proposed Plan




Proposed Rear

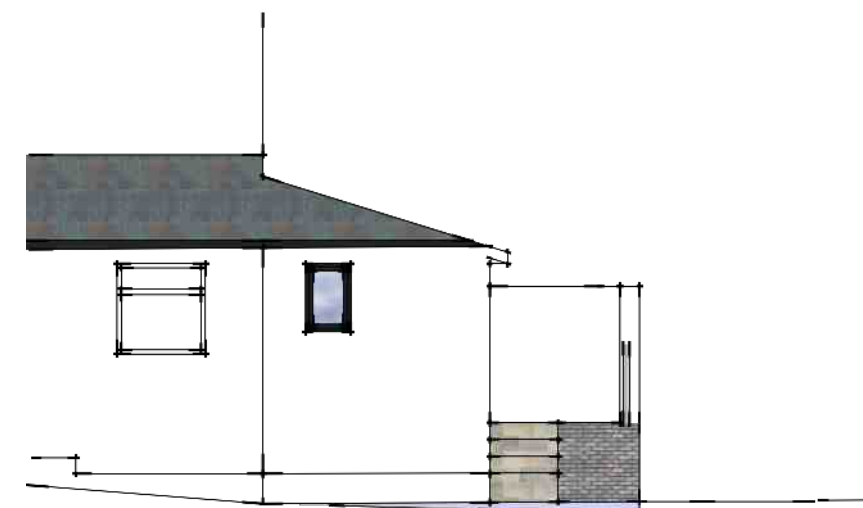



Proposed Side


 designallison@yahoo.co.uk	Title Proposed	Project Proposed Single Storey Extension	Client Foster Status PL	Date Jan 22	Scale 1:100
				Drawn By MWA	Rev A
				Dwg No. 3	

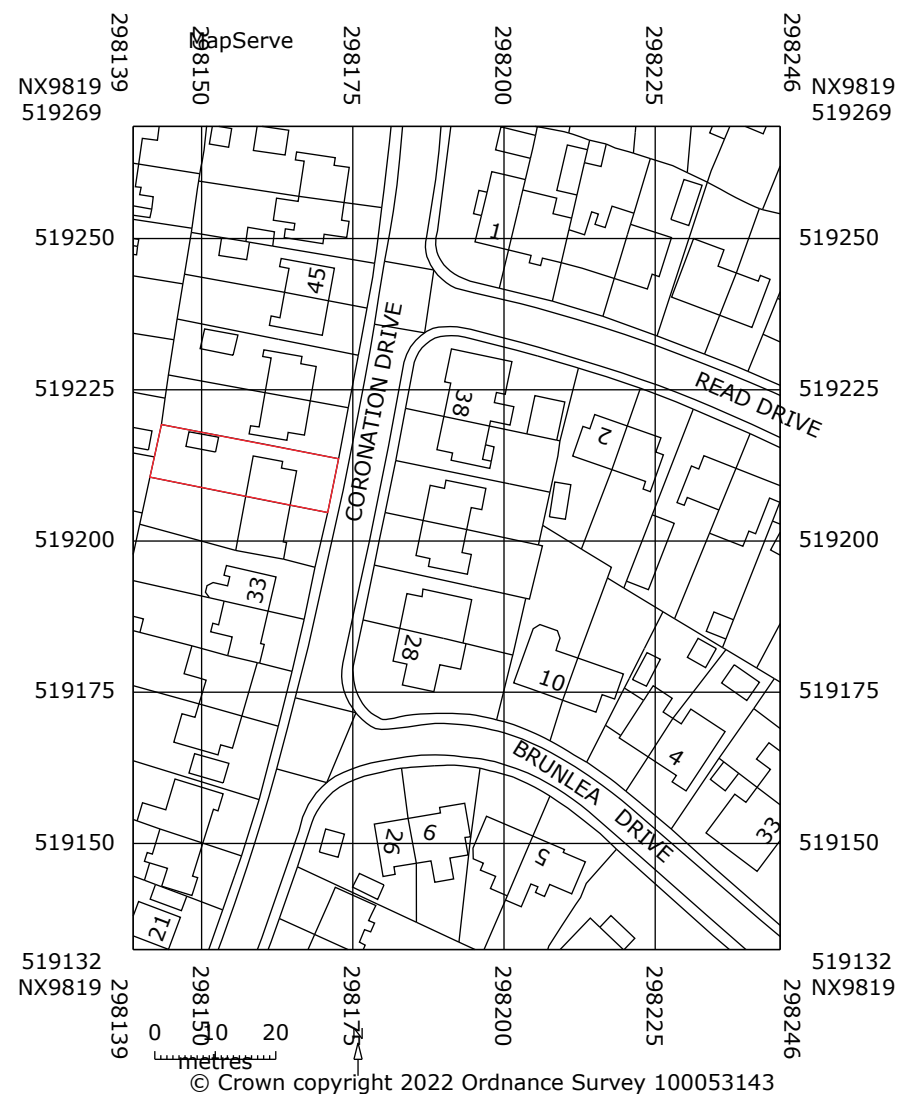


Location Plan 1:1250

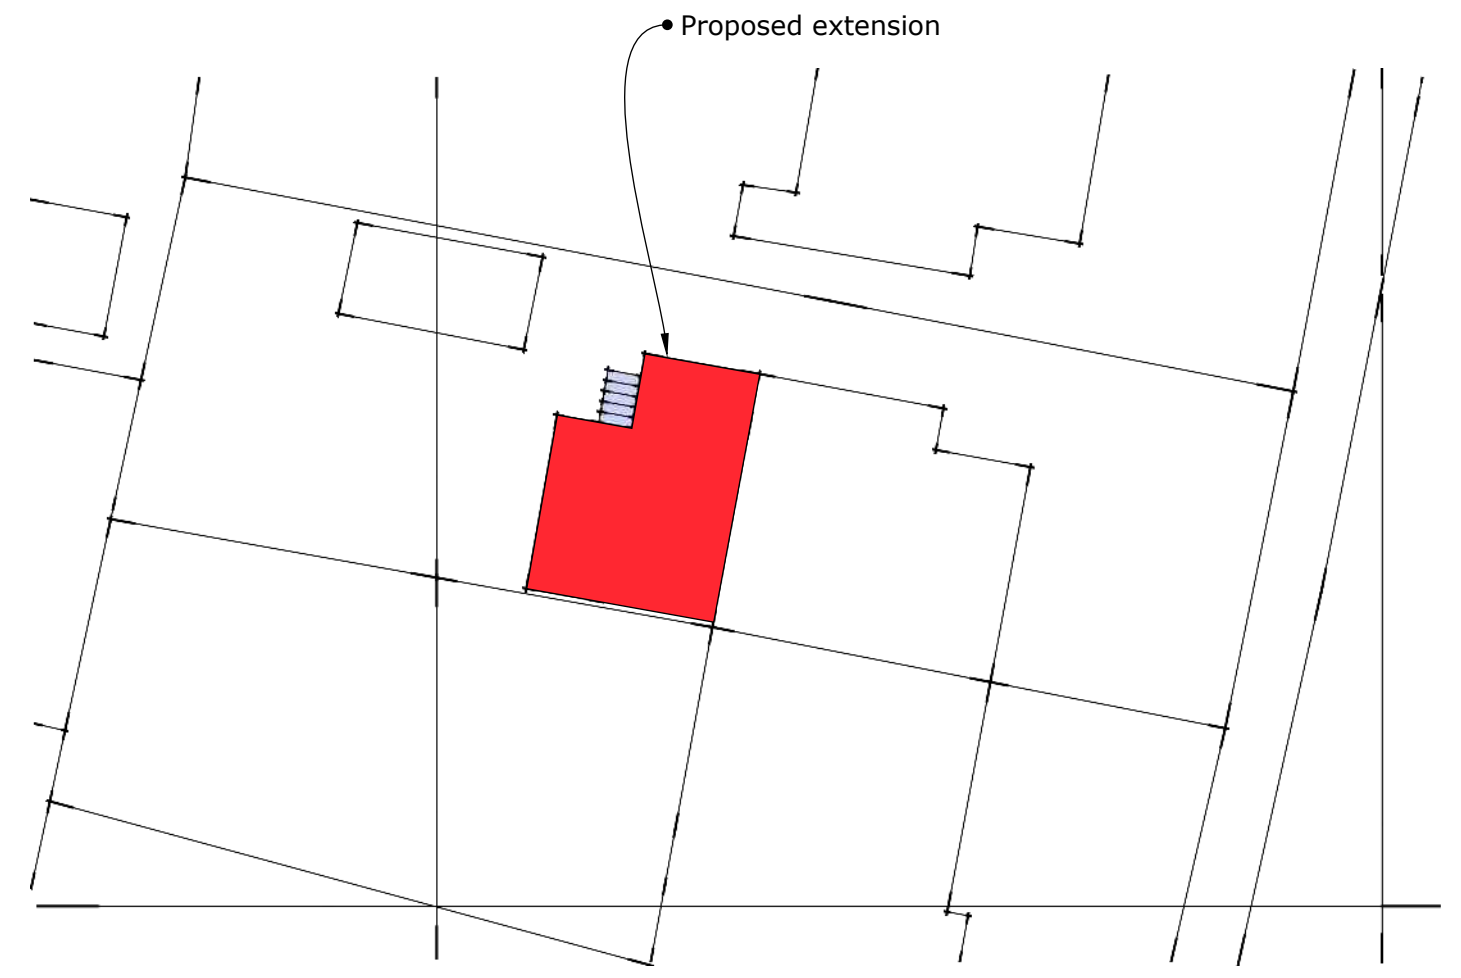

  DESIGN allison designallison@yahoo.co.uk	Title Site, Location	Project Proposed Single Storey Extension	Client Foster Status PL	Date Jan 22 Drawn By MWA	Scale AS
				Dwg No. 2	Rev A

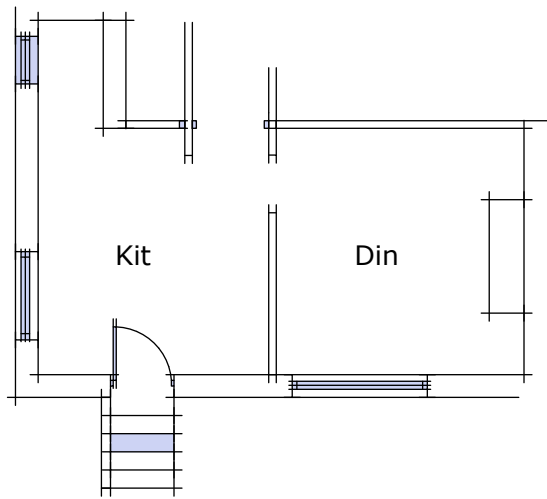

Existing Ground Floor Plan

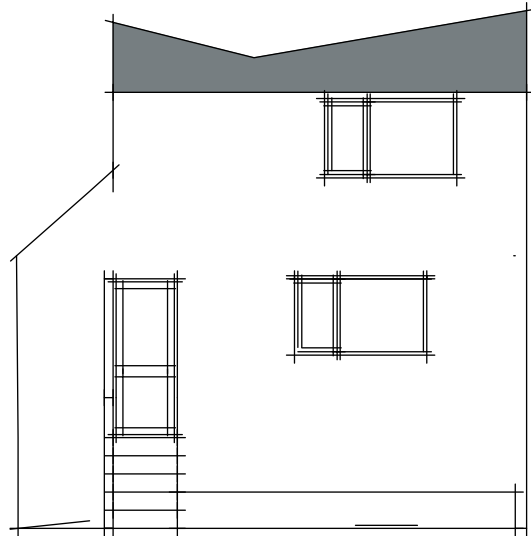


Existing Rear



Existing Side

Existing Side

  designallison@yahoo.co.uk Tel : 07389816997	Title	Project	Client	Date	Scale
	Existing	Proposed Single Storey Extension	Foster	Jan 22	1:100
			Status	Drawn By	
			PL	Dwg No.	Rev
				3	A