




FRONT ELEVATION

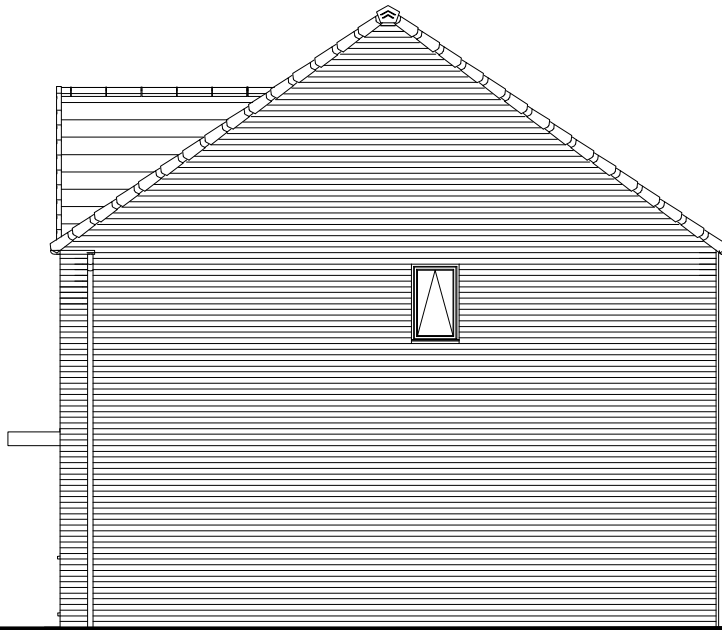

SIDE ELEVATION

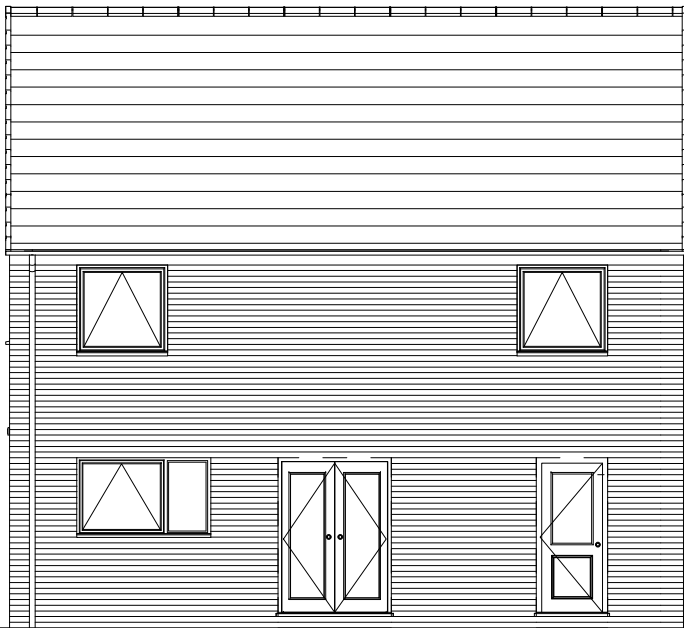

REAR ELEVATION

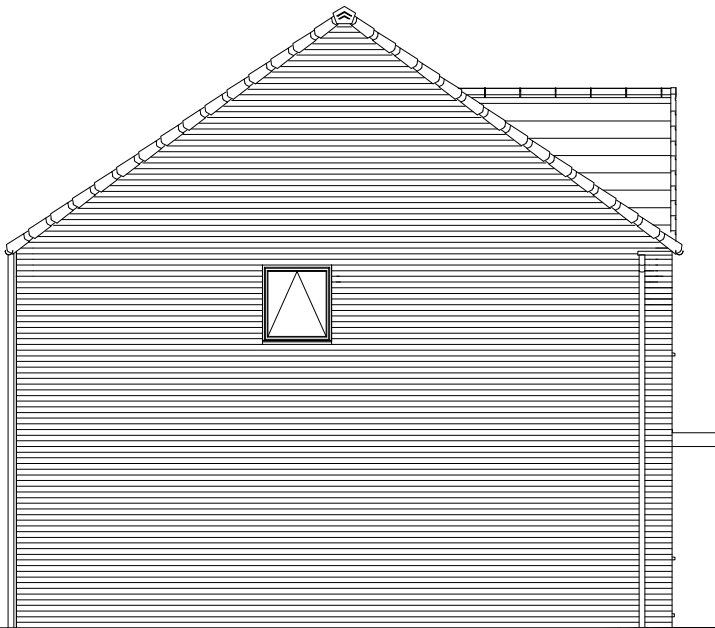

SIDE ELEVATION

- FEATURES
- \* Flat profile roof tiles.
  - \* Dry verge detail.
  - \* Plain top hung casement windows.
  - \* Modern main entrance door, with flat canopy over
  - \* Horizontal panel garage door
  - \* Dark brick below DPC

C02	Canopy style corrected	08.06.21
C01	Issued for construction	21.05.21
P01	Initial issue	08.04.21
Rev.	Comments	Date

gleeson

Gleeson Homes (Head Office)  
Unit 5, Europa Court | Sheffield Business Park | Sheffield |  
South Yorkshire | S9 1XE

01142 612900

[www.gleesonhomes.co.uk](http://www.gleesonhomes.co.uk)

Project:  
435 House Type  
Contemporary

Title:  
Elevations (handed)

Scale: 1:100 @ A3	Date: 08.04.21	Drawn: JJ	Checked: DR
----------------------	-------------------	--------------	----------------

Drawing No: 21-435-C-0301-(h)	Revision: C02
----------------------------------	------------------