


Revisions:	Date:
A. Updated to include structural requirements.	17.07.20

- FEATURES
- * Rolled profile roof tiles.
 - * Dry verge detail.
 - * Exposed rafter feet at eaves.
 - * Flat brick soldier arches.
 - * Cottage style windows with horizontal glazing bar.
 - * Brick cills.
 - * Cottage style main entrance door, with dual pitch canopy over on "gallows brackets"
 - * Triple band course at FF window cill level, cill omitted
 - * Brick quoins to corner and render on selected plots
 - * Vertical panel garage door
 - * Dark brick below DPC



FRONT ELEVATION

SIDE ELEVATION

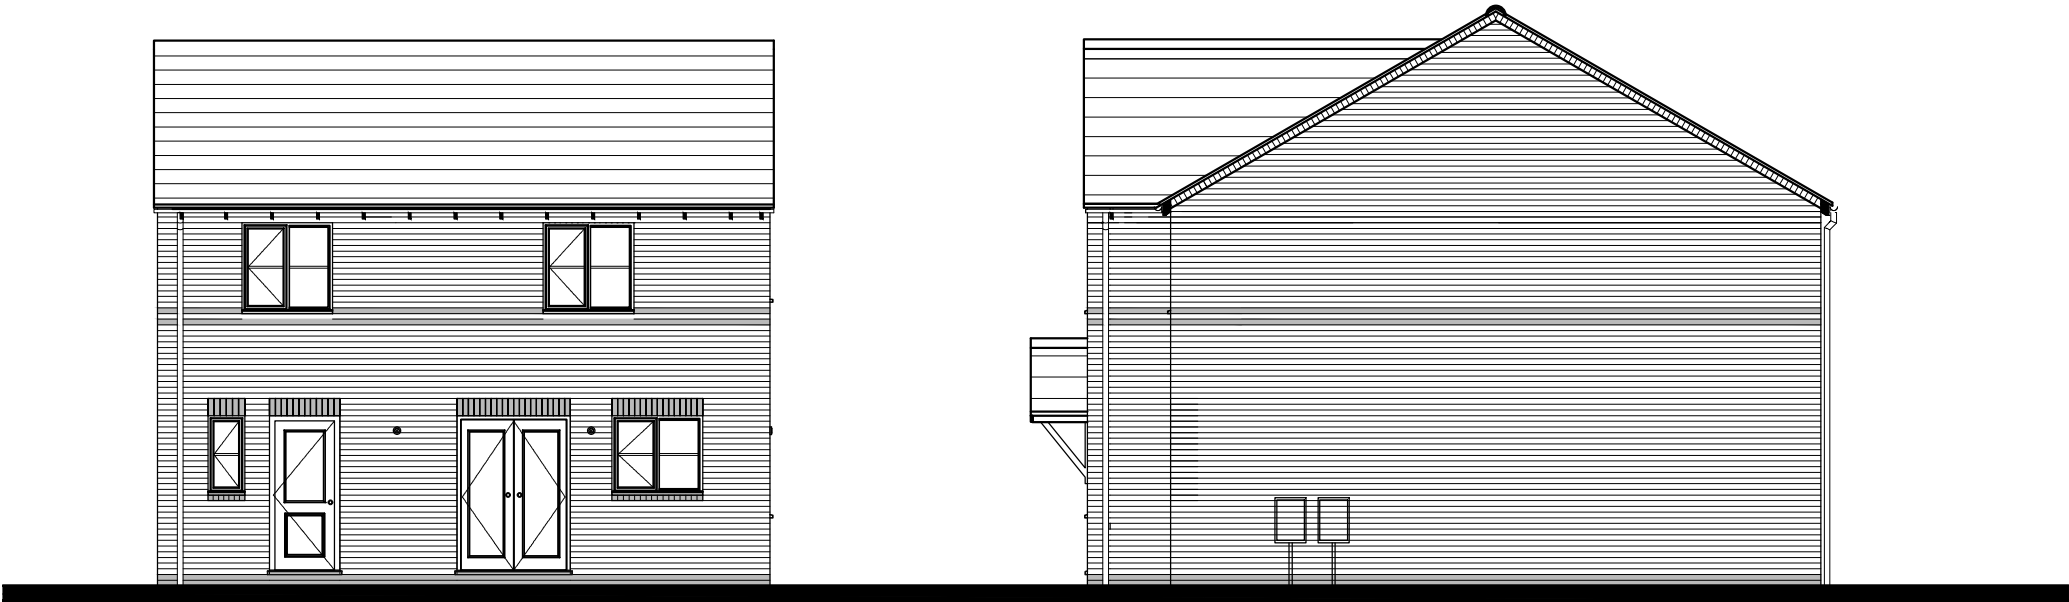

REAR ELEVATION

SIDE ELEVATION



Client: GLEESON HOMES
& REGENERATION

Project: HOUSE TYPE
DRAWING

Title: TYPE 436
ELEVATIONS (RURAL 13)

Scales: 1:100 @ A3 Cad ref :

Drawn: Checked: Date: July 2010

Drawing no. 13/436 -10 Rev. A