


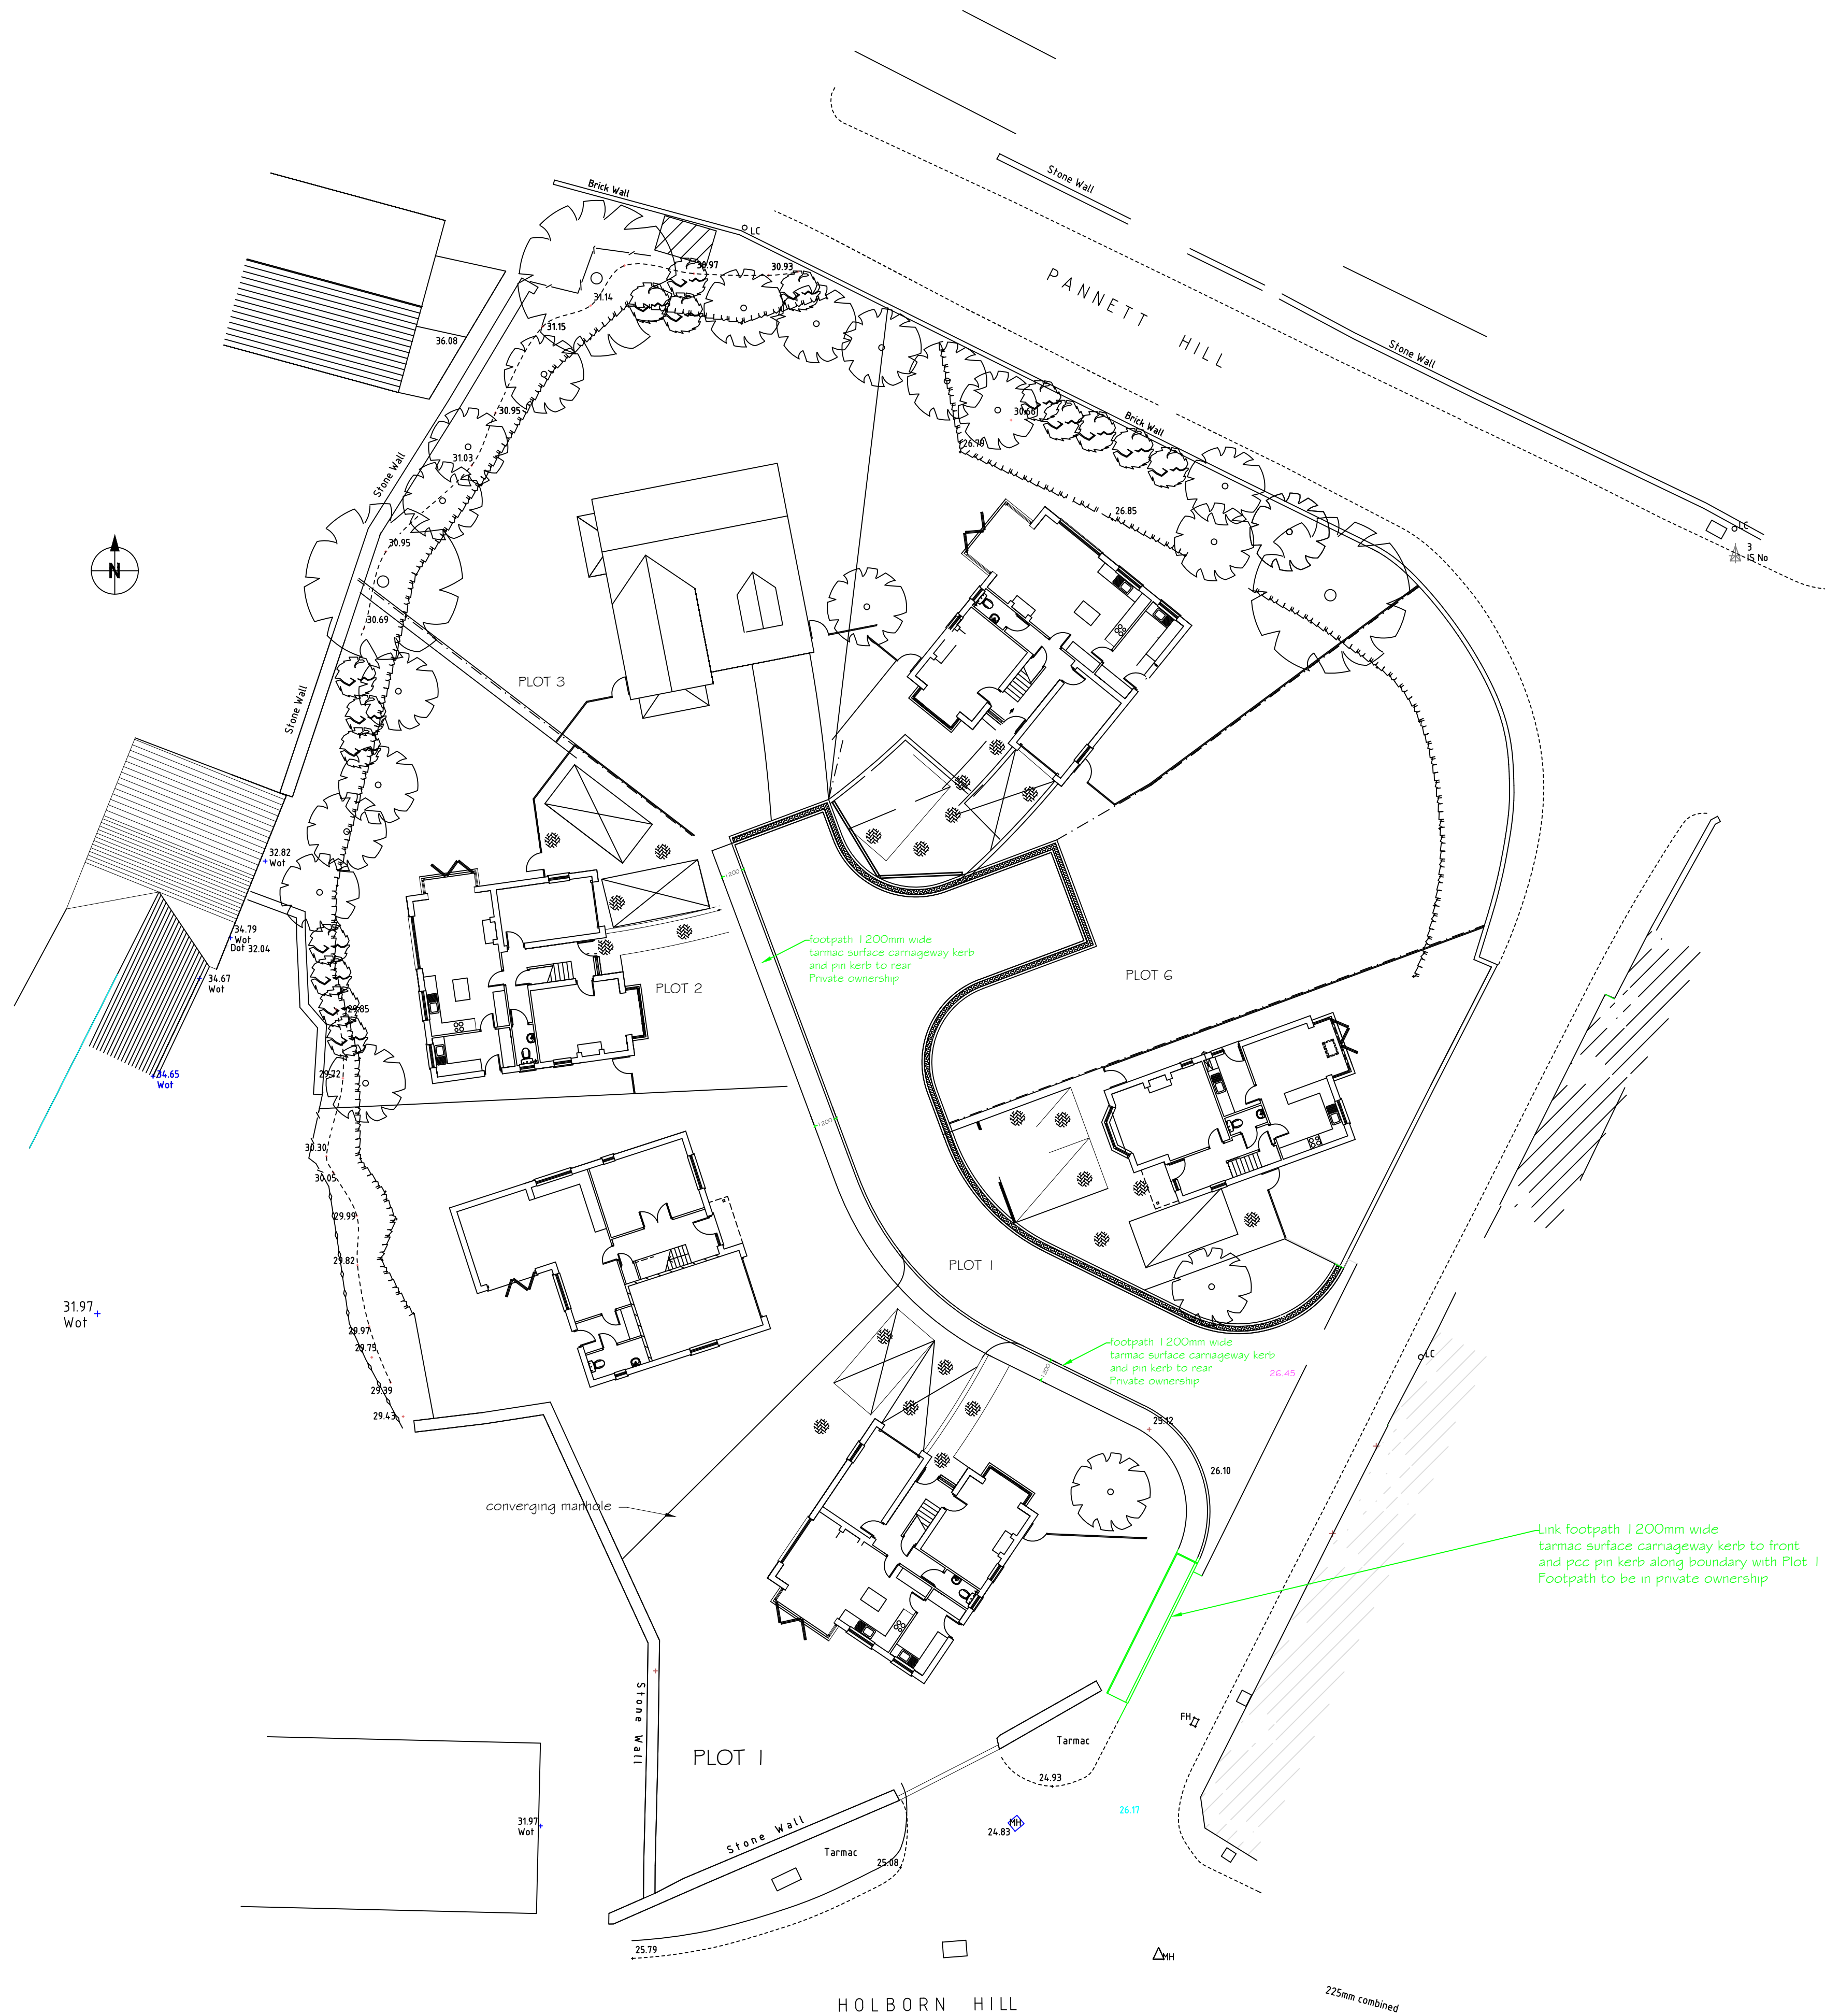

ALL DIMENSIONS SUBJECT TO
CONFIRMATION ON SITE

This drawing is ©Chris Bugler Architect and
can only be reproduced with the approval of
the author.

Dimensions should not be scaled

Rev A: Link Footpath to be in private
ownership cpb 24.6.21

Chris Bugler Chartered Architect

The Barn Baycliffe House
Baycliffe Ulverston LA12 9RN

Tel: 01229 869999 / 0771 3859041
Email: chris_bugler@btconnect.com
www.chrisbuglerarchitects.co.uk

Christopher P. Bugler RIBA

Client:
MR J ENGLISH & MR S SWARBRICK

Job Title:
HOUSING DEVELOPMENT
FORMER COUNCIL DEPOT
HOLBORN HILL
MILLOM.

Drawing Title:
SITE PLAN
LINK FOOTPATH

Scale:	Date:	Drawn:
1:200 @ A1	JUN '18	CB
Drawing No:	459/12	Rev:
		A