




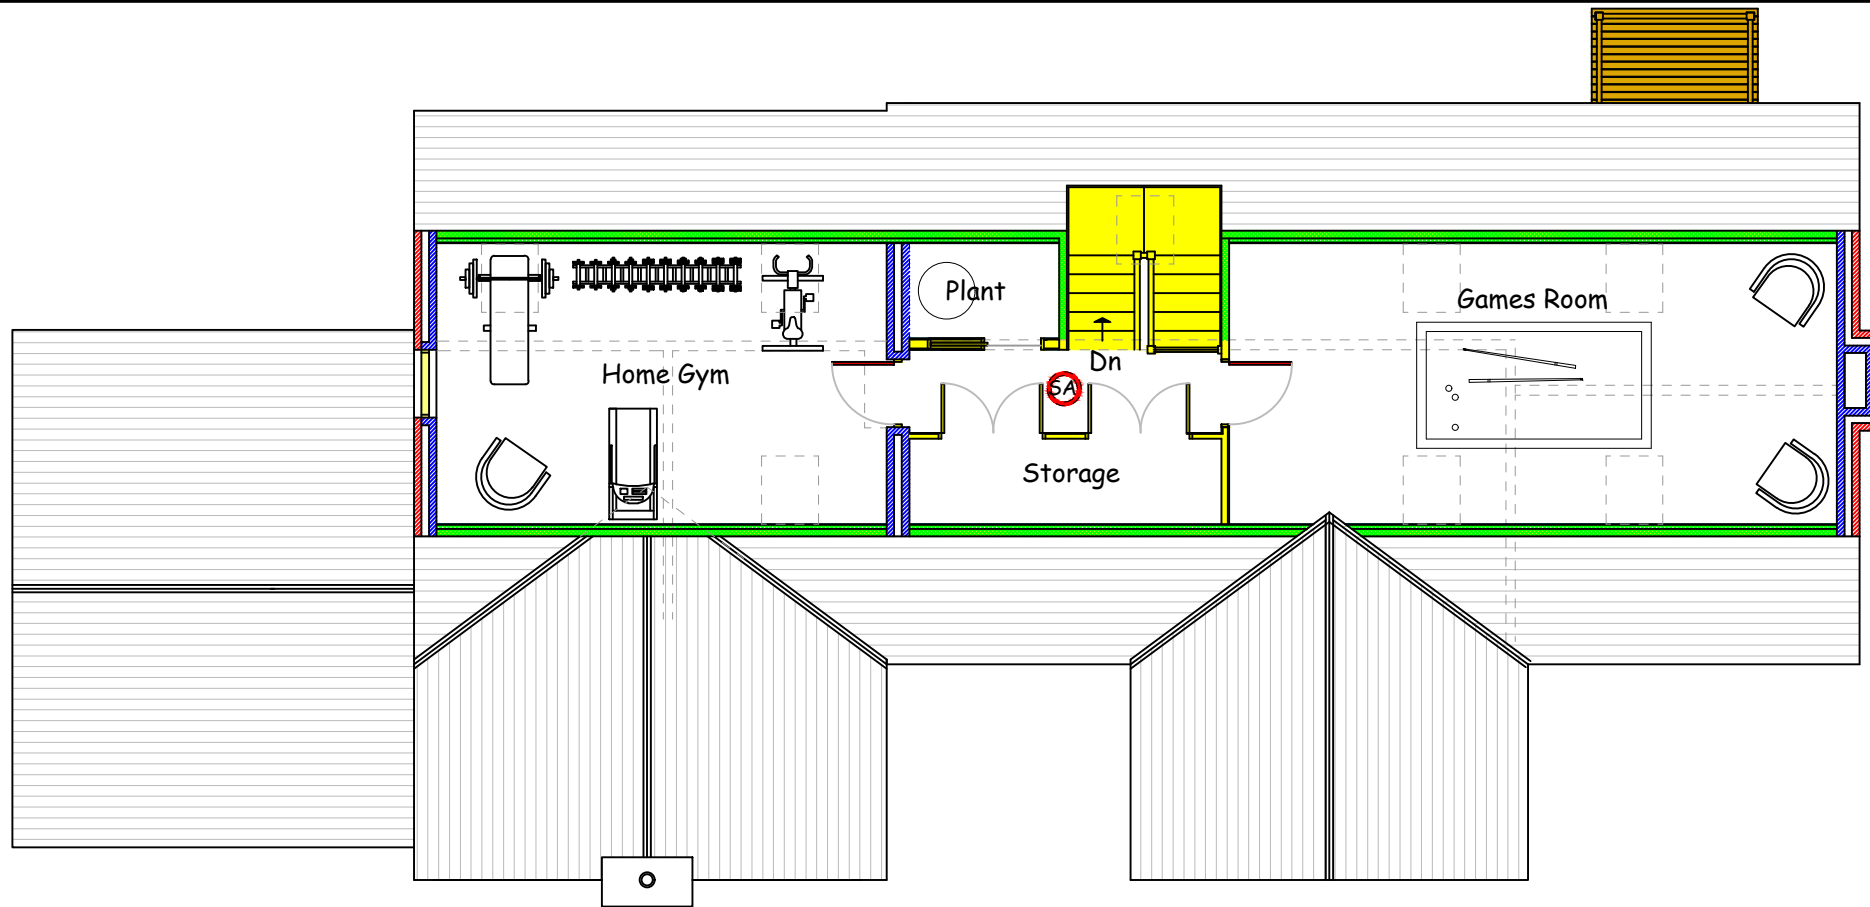

Second Floor Plan

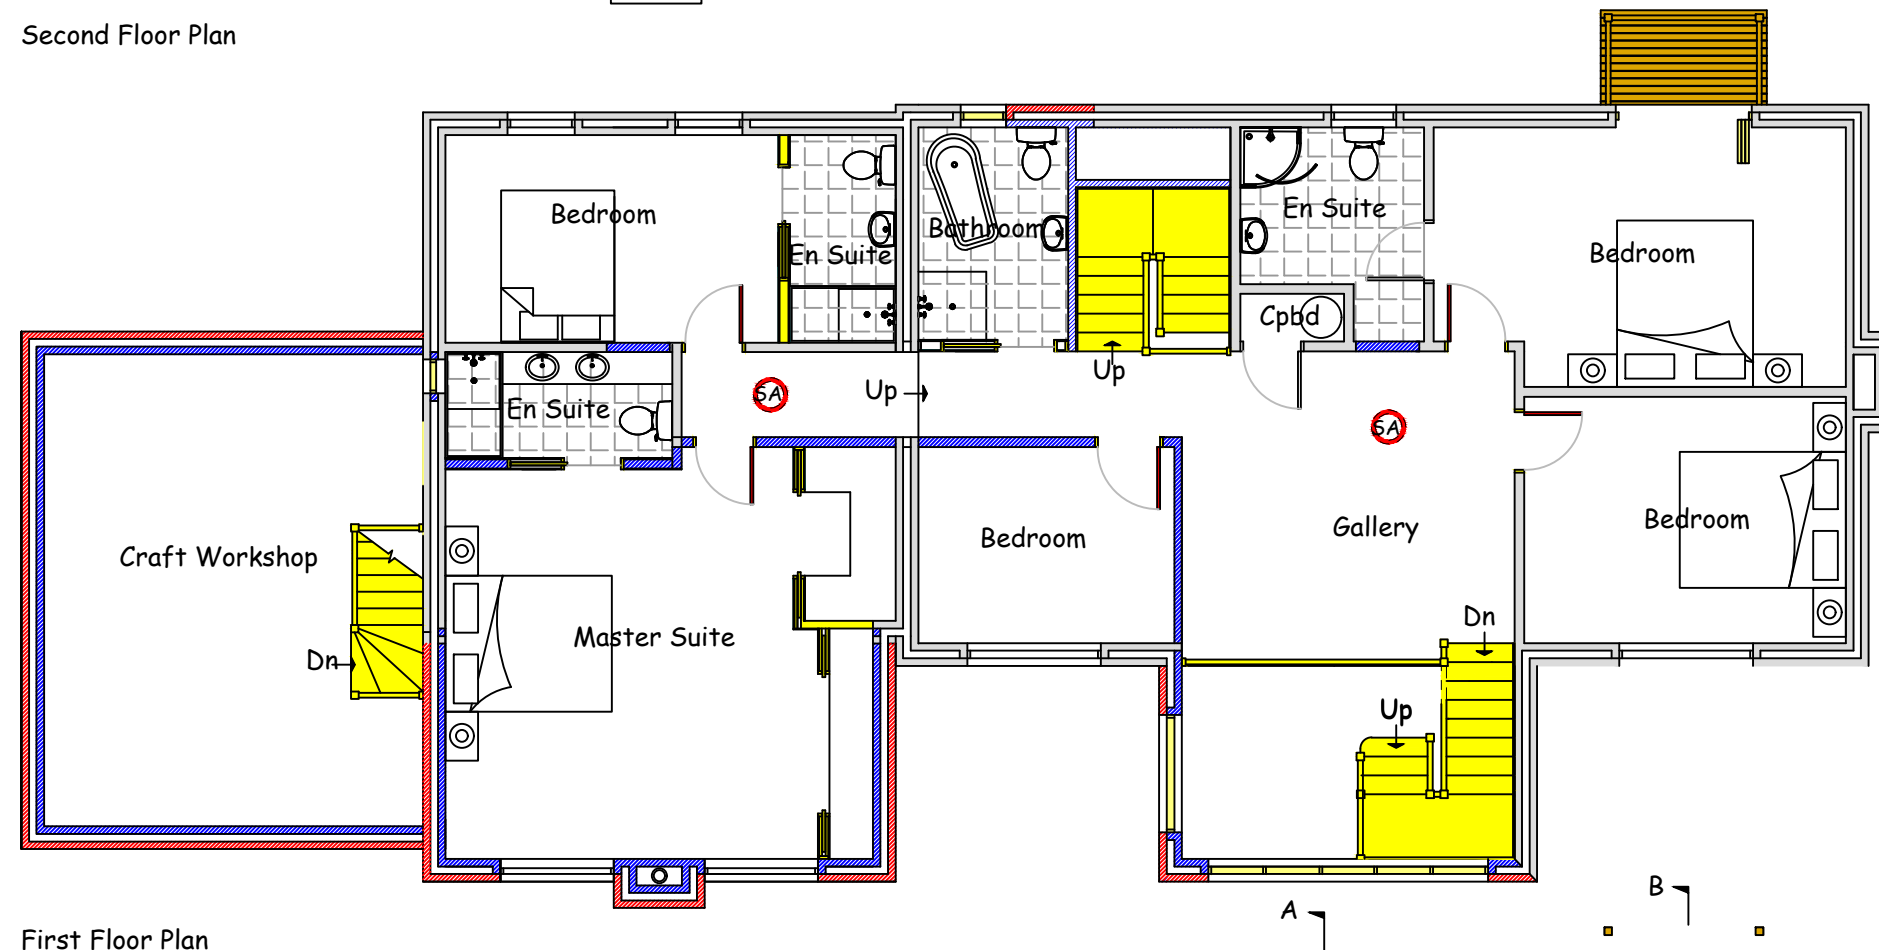

First Floor Plan

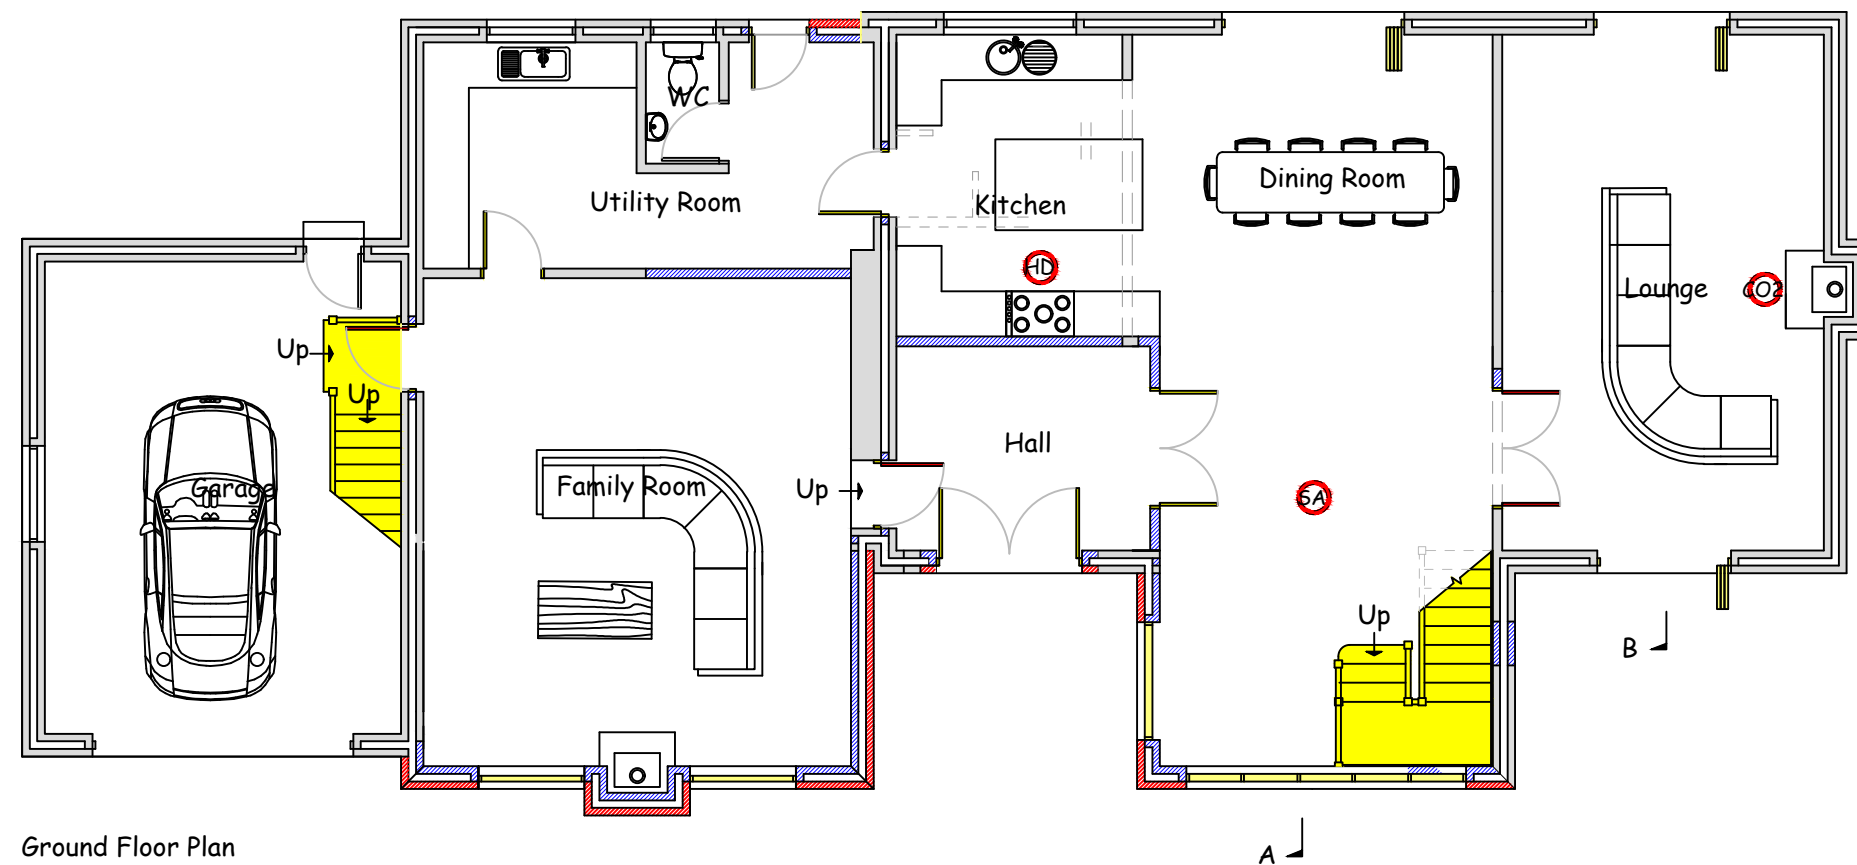

Ground Floor Plan

TITLE:

Proposed Alterations and
Extensions
(Floor Plans)

CLIENT:

Mr & Mrs D Parker

ADDRESS:

Burnbridge,
Lamplugh

SCALE:

1:100 @ A2

DRAWING NO.

DP / KT / 25 / 04

Coniston
Consultants

2, Coniston Close, Workington, Cumbria CA14 3PL
Tel: 01900 62132