


Upper Floor Plan

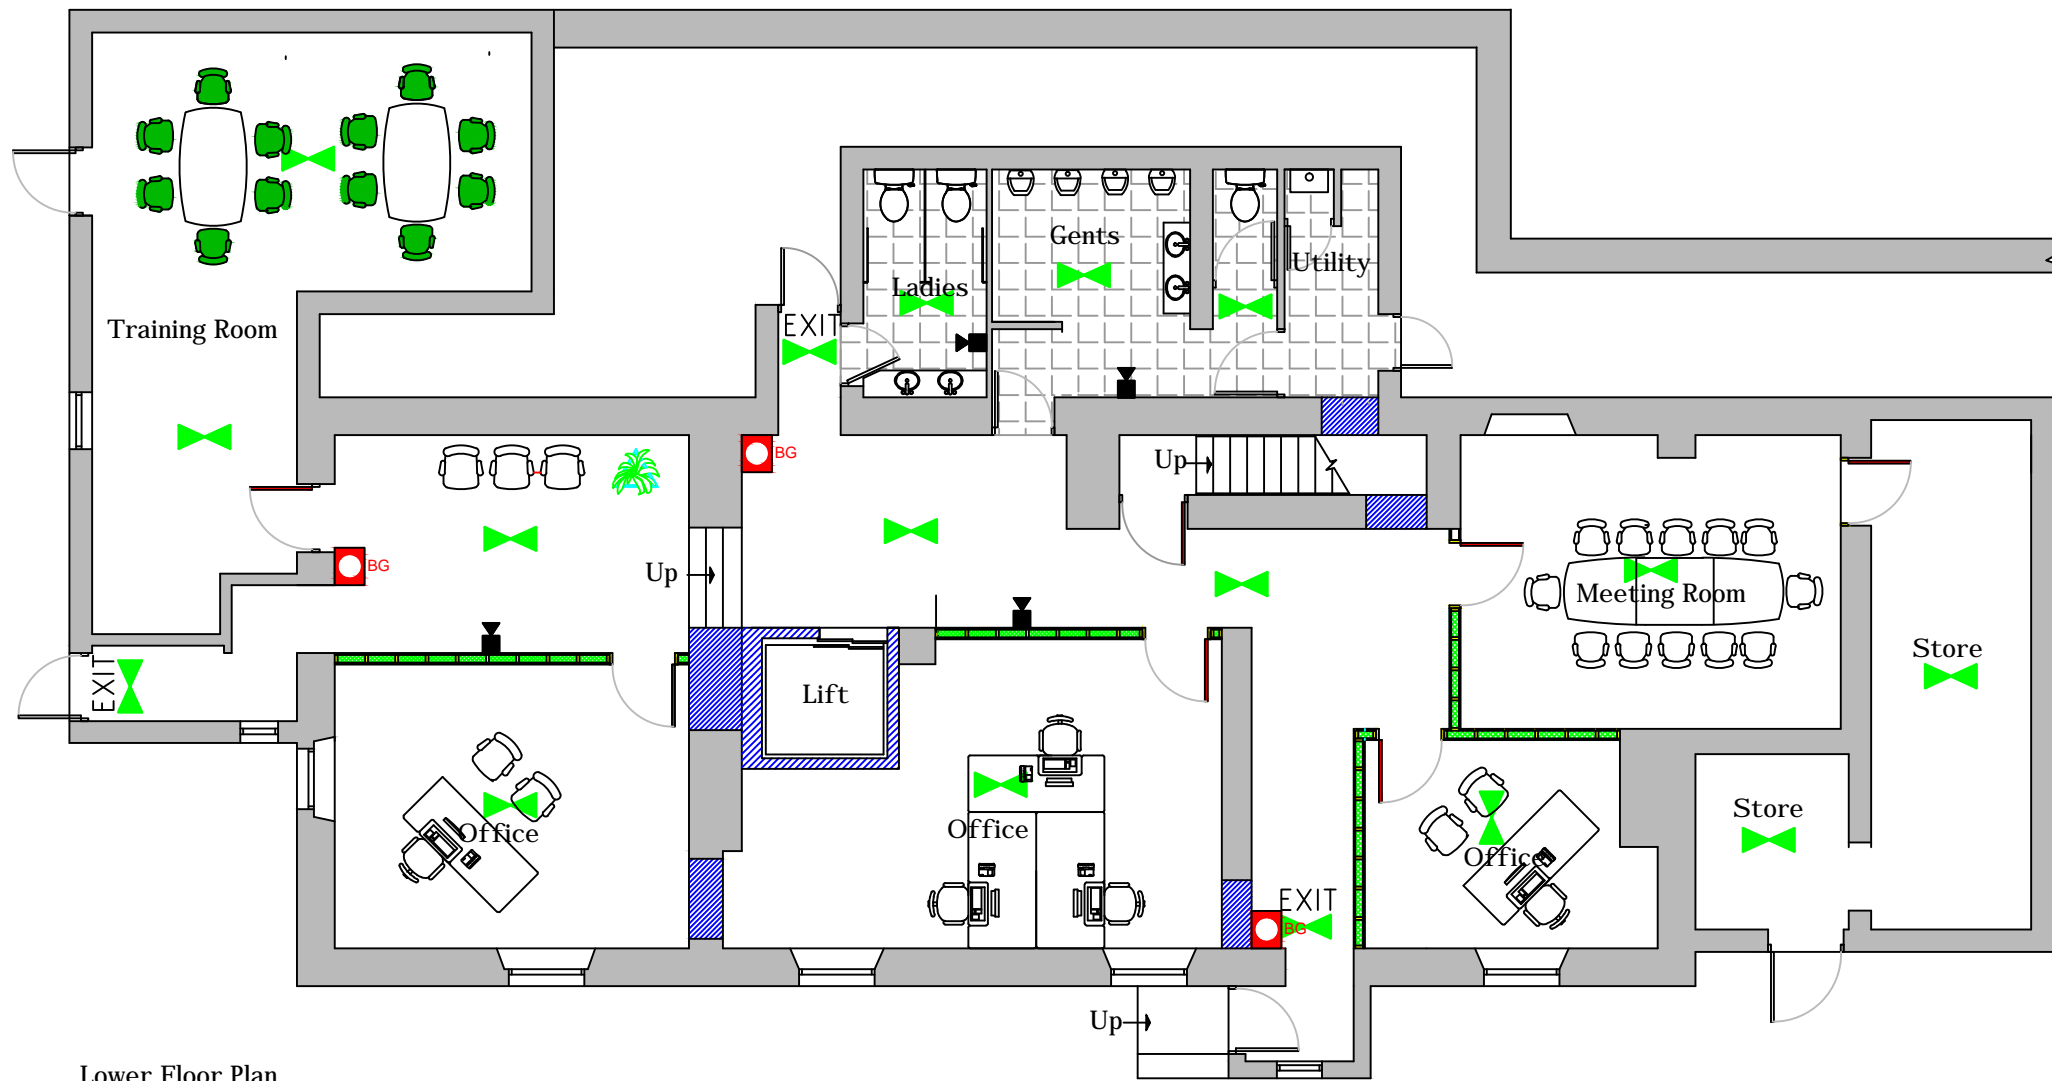

Lower Floor Plan

TITLE:

Change of Use from Licenced  
premises to Office Development  
(Floor Plans)

CLIENT:

G & A M Lawson

ADDRESS:

Park Head,  
Thornhill,  
Egremont

SCALE:

1:100 @ A2

DRAWING NO.

G&AML / KT / 25 / 04



2, Coniston Close, Workington, Cumbria CA14 3PL  
Tel: 01900 62132