




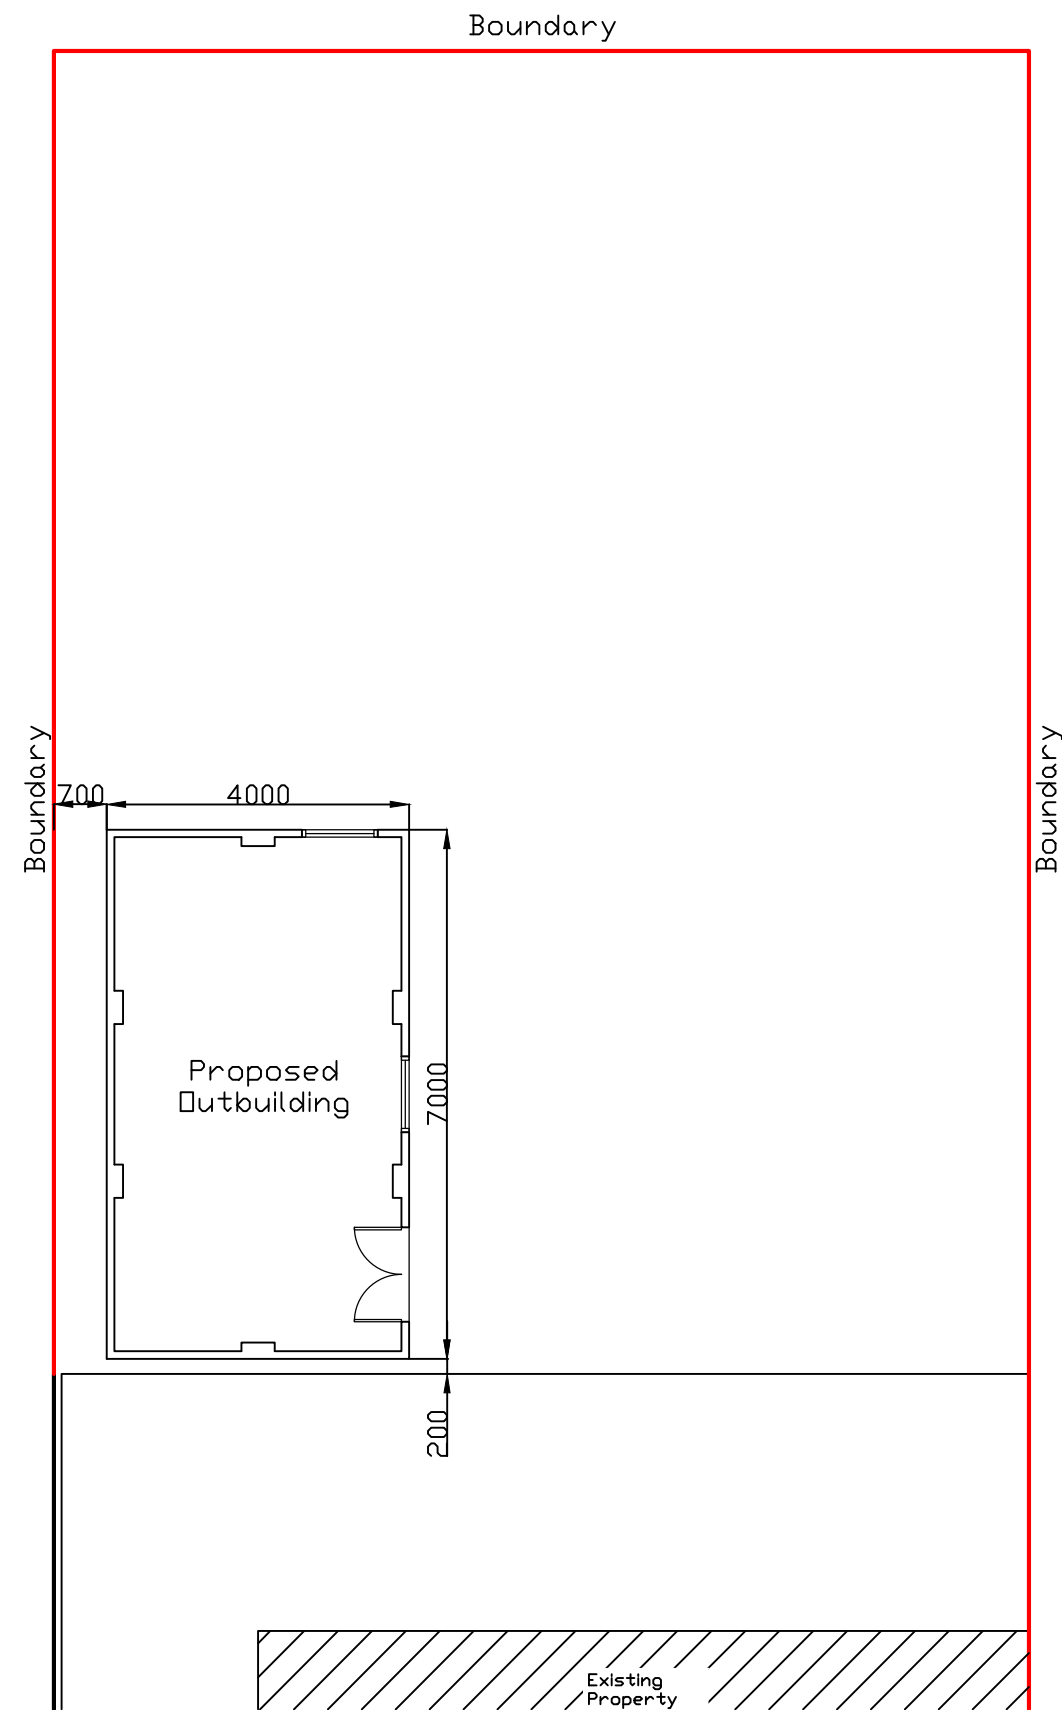

Site Plan

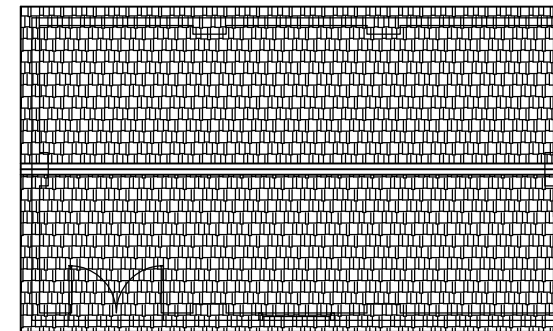

Roof Plan

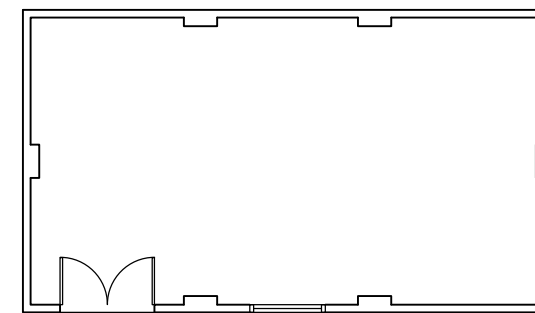


Floor Plan


Concrete Roof Tiles

White PVC Windows and Doors


Cement Render Wall Finish

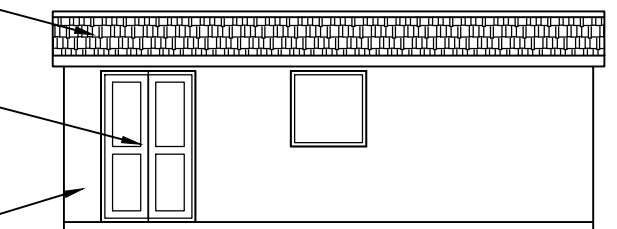


Front Elevation

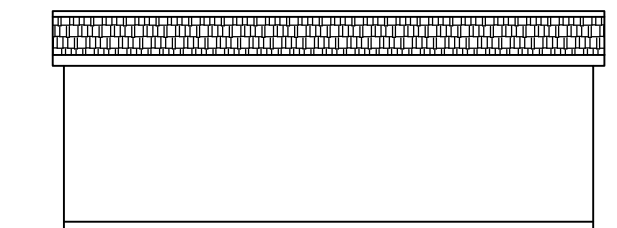

Rear Elevation

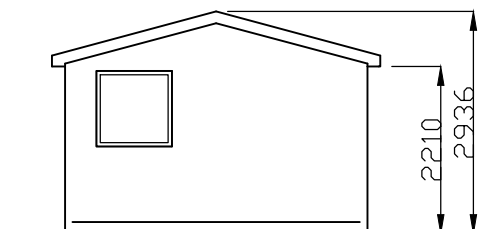

Side Elevation

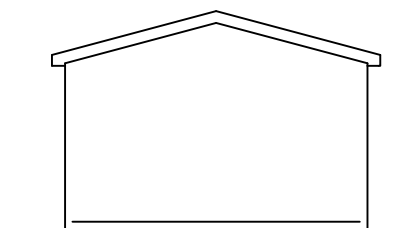

Side Elevation

Proposed Outbuilding
52 Santon Way Seascale

Drawing Scale: 1:100