


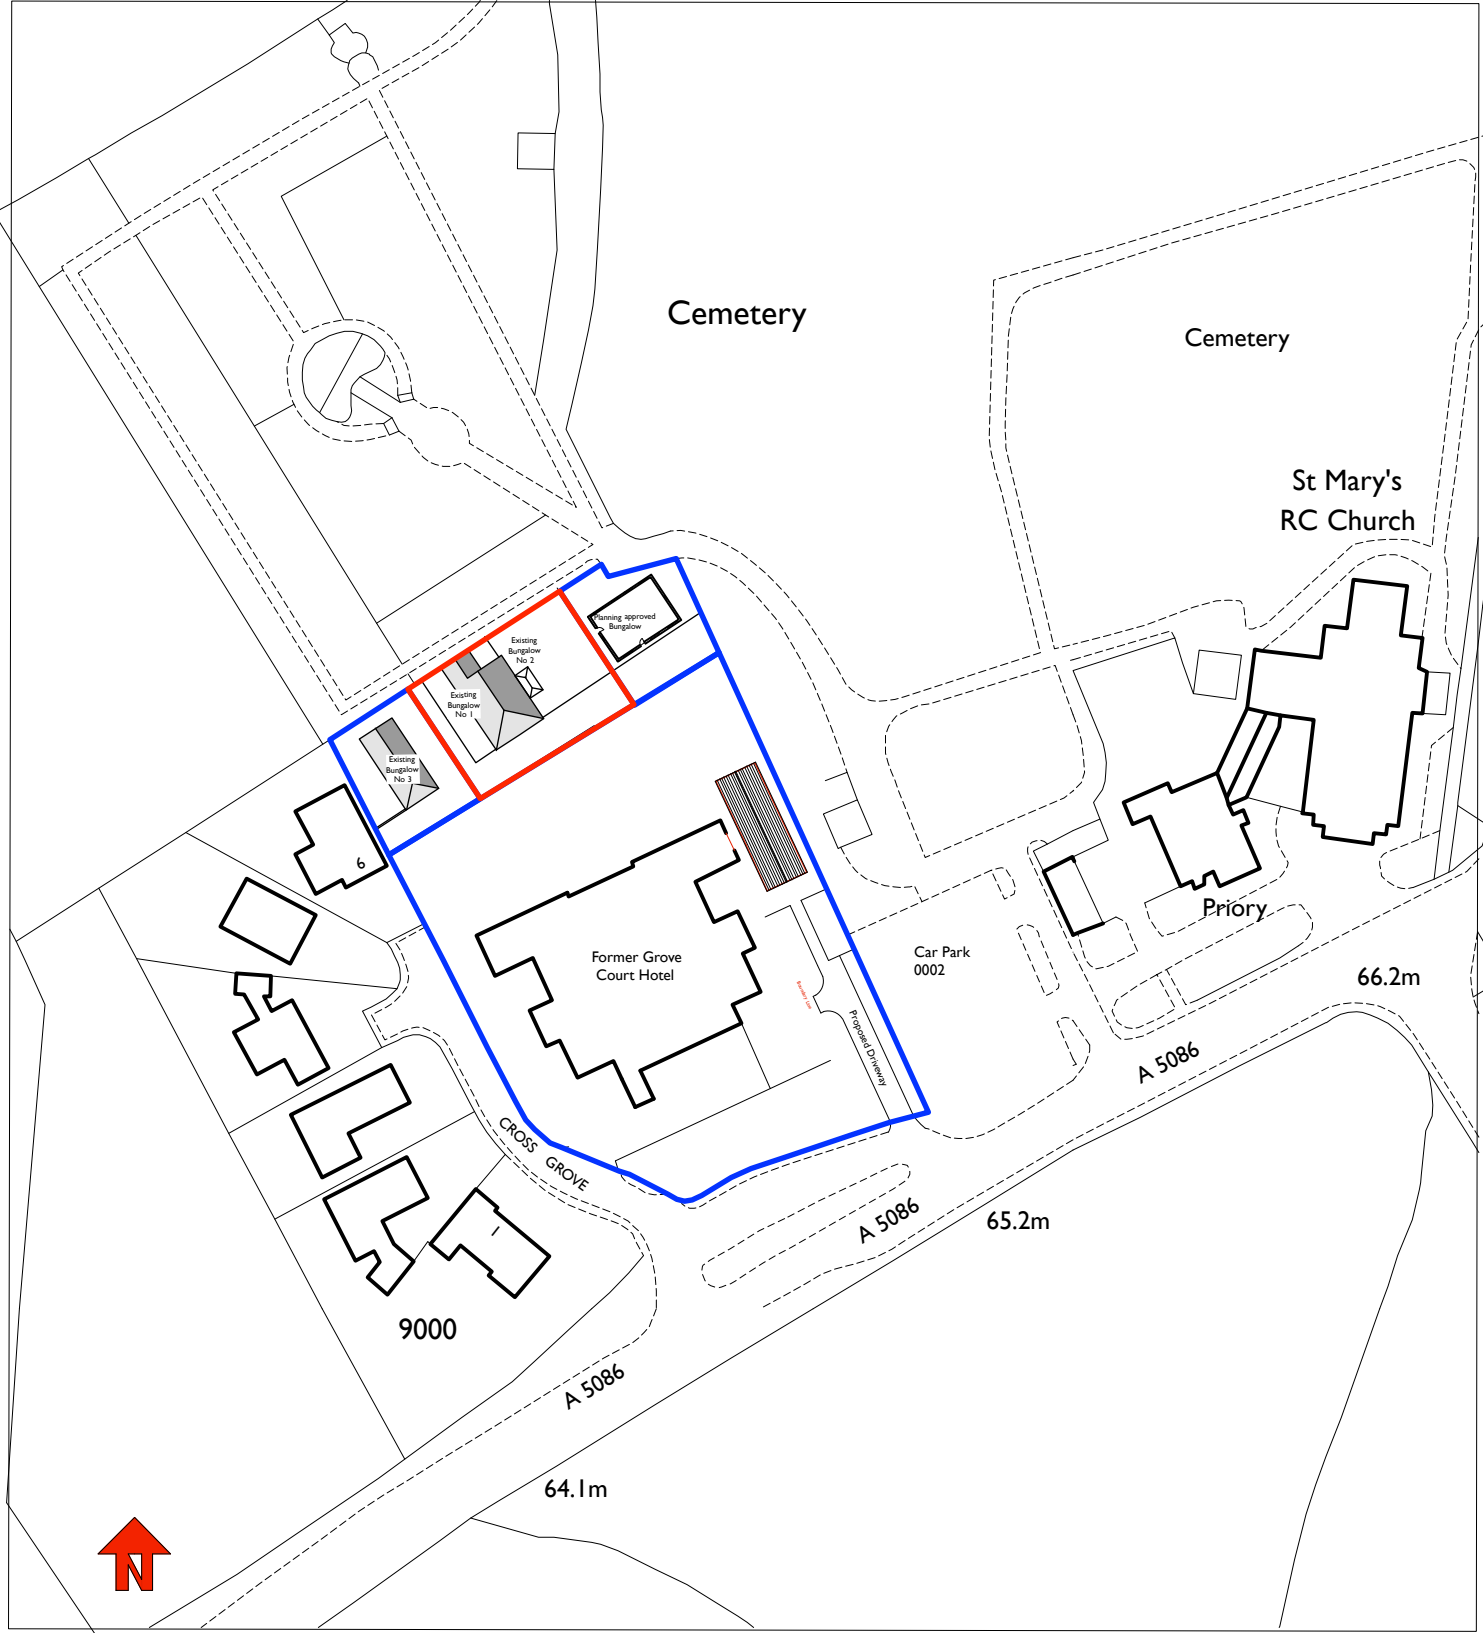

Location Plan - scale 1:1250



Rev	Date	Comments	By
Client			
Mr C Benn			
DAY CUMMINS DAY CUMMINS LIMITED Architects & Surveyors Lakeland Business Park Cockermouth Cumbria CA13 0QT Tel: 01900 820700 Fax: 01900 820701 email: dc@day-cummins.co.uk www.day-cummins.co.uk			
Project: Proposed Residential Development on Land at The Grove Court Hotel, Cleator			
Drawing Title: Existing Site Plan			
Drawn: MD	Checked: HP	Signed:	
Scale: 1:250 & 1:1250	Date: 02/07/20	Paper Size:	A1
ALL DIMENSIONS TO BE CHECKED ON SITE FOUNDED DIMENSIONS TO BE CHECKED ON PREFERENCE TO SCALE DIMENSIONS NO DIMENSIONS TO BE CHECKED			
Project No: 5464	Drawing No: 10	Rev:	-