


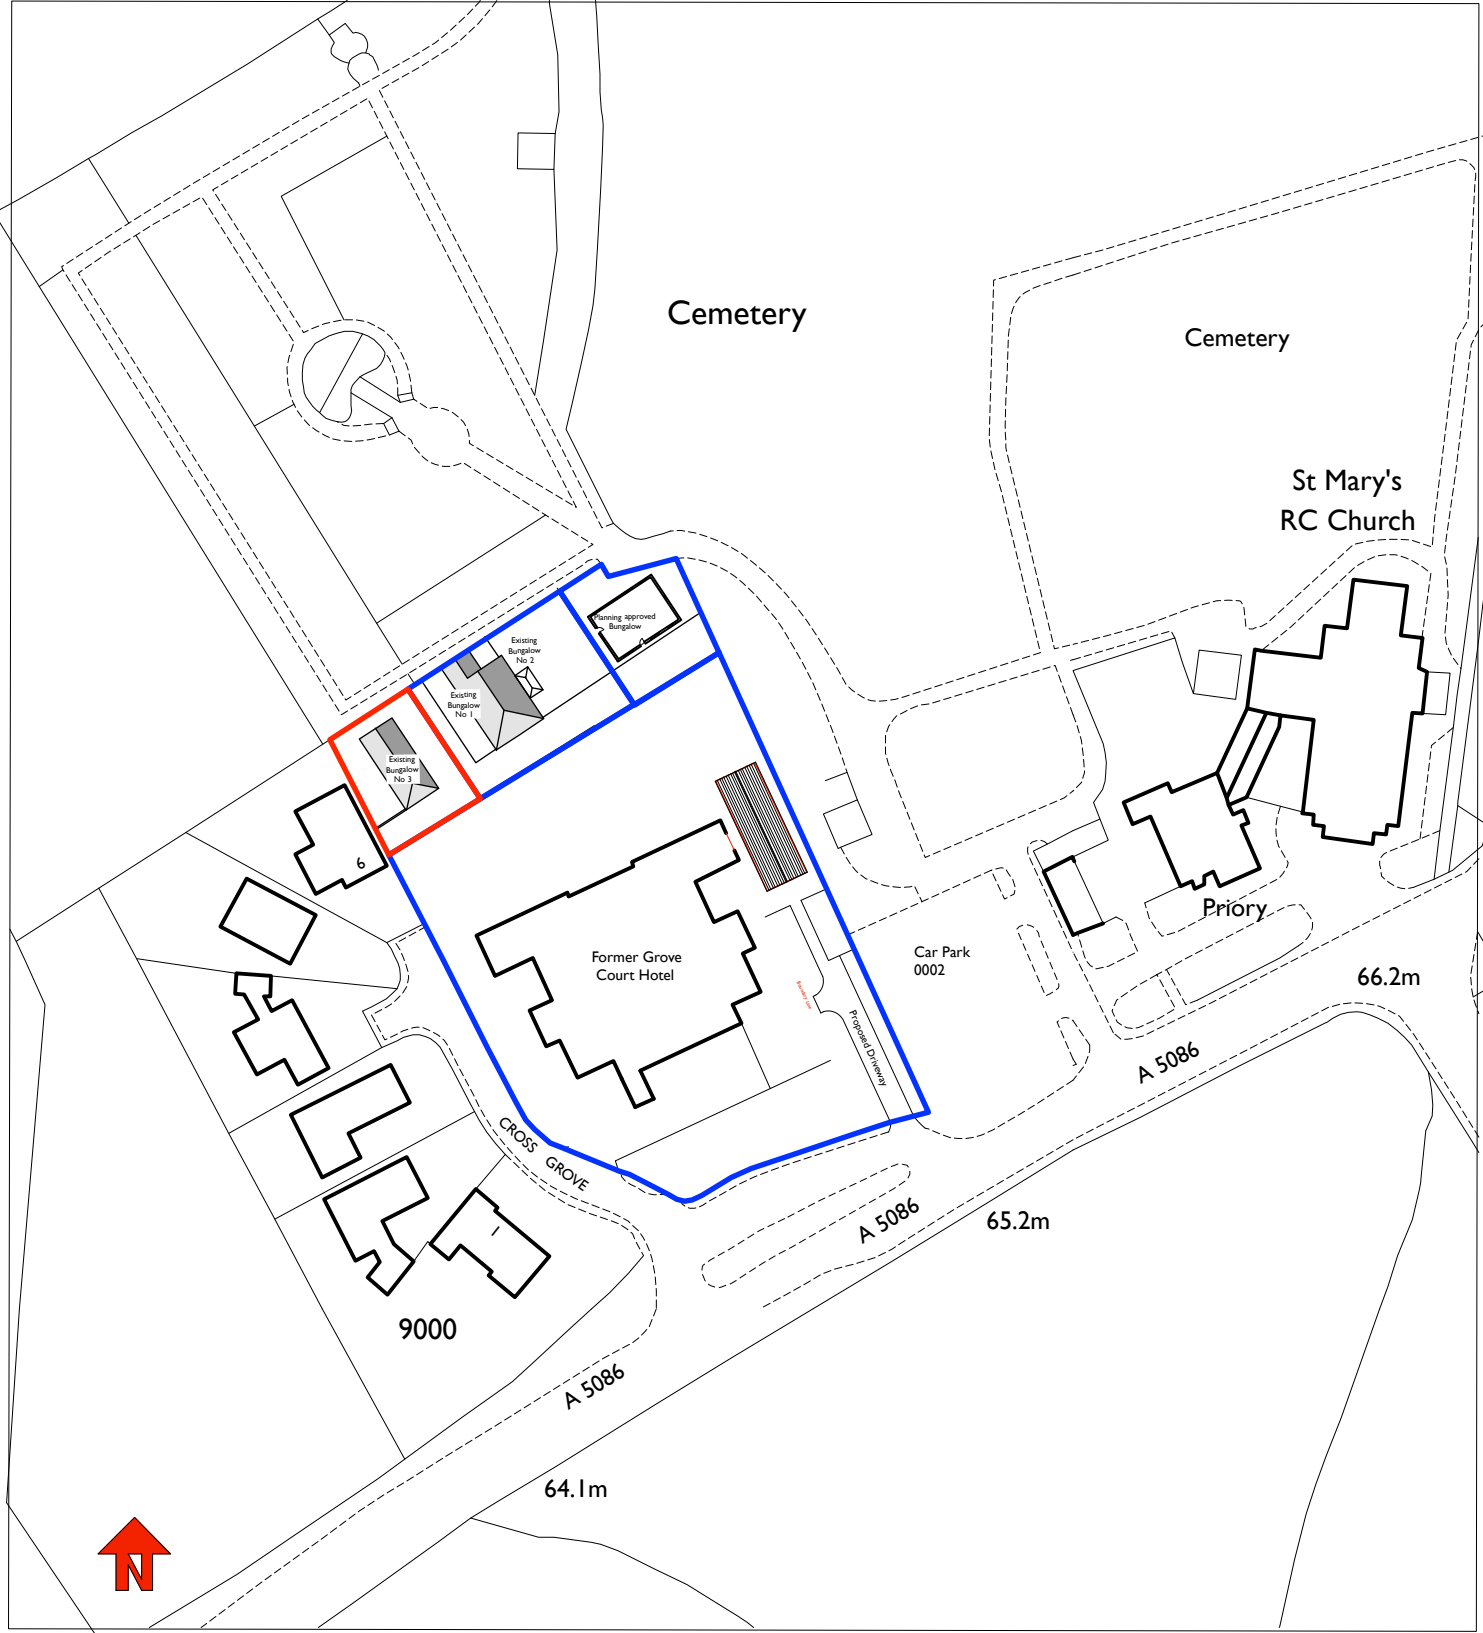

Location Plan - scale 1:1250



Rev	Date	Comments	By
Client			
Mr C Benn			
DAY CUMMINS			
DAY CUMMINS LIMITED			
Architects & Surveyors			
Lakeland Business Park			
Cockermouth Cumbria CA13 0QT			
Tel: 01900 820700			
Fax: 01900 820701			
email: dc@day-cummins.co.uk			
www.day-cummins.co.uk			
Project: Proposed Residential Development on Land at The Grove Court Hotel, Cleator			
Drawing Title: Existing Site Plan			
Drawn: MD	Checked: HP	Signed:	
Scale: 1:250 & 1:1250	Date: 02/07/20	Paper Size:	A1
ALL DIMENSIONS TO BE CHECKED ON SITE FOUNDED DIMENSIONS TO BE CHECKED ON SITE TO SCALE DIMENSIONS NOT TO SCALE DIMENSIONS			
Project No: 5464	Drawing No: 10	Rev:	-