


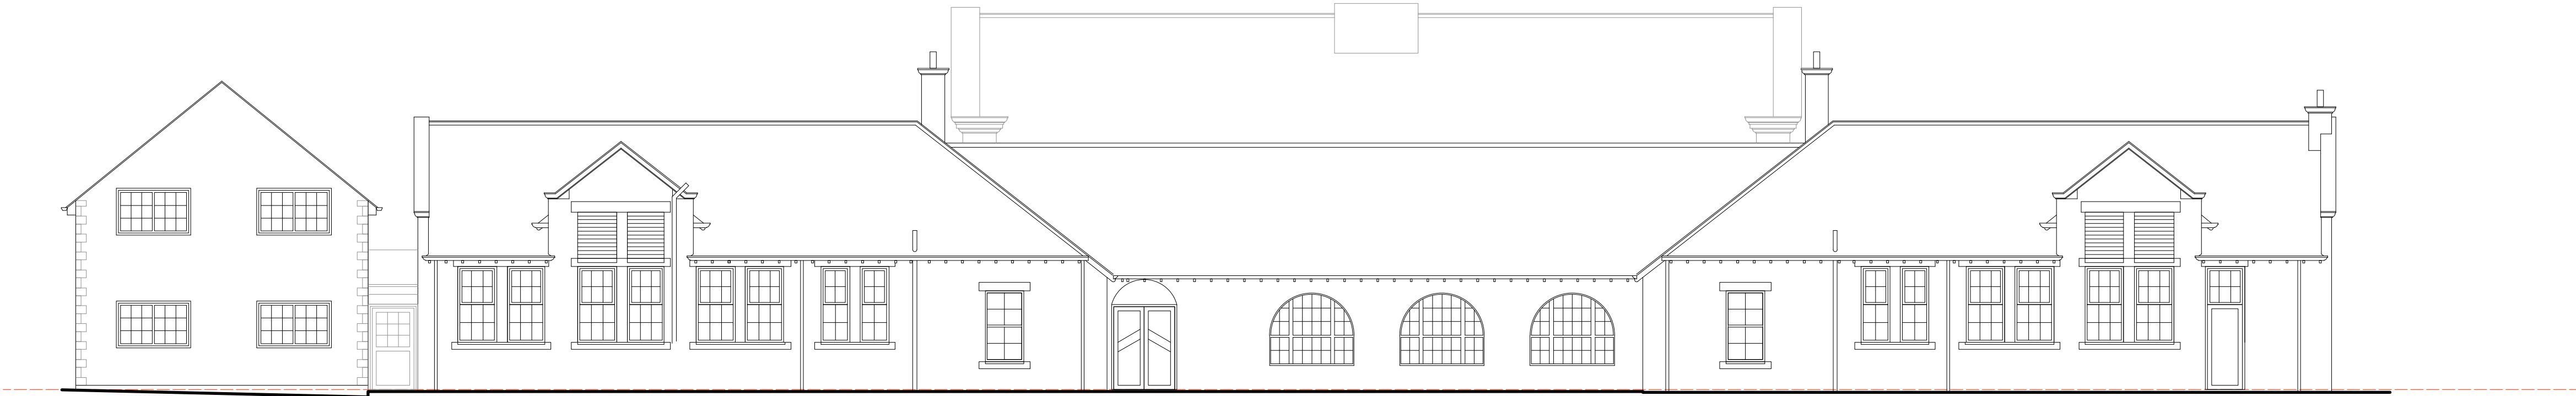

South Elevation



East Elevation



North Elevation



West Elevation

Rev:	Date:	Comments:	By:		
Client:					
		GROVE COURT Main Street, Cleator, Cumbria CA23 3DT			
		<b>DAY CUMMINS LIMITED</b>  Architects & Surveyors Lakeland Business Park Cockermouth Cumbria CA13 0QT Tel: 01900 820700 email: dc@day-cummins.co.uk <b>www.day-cummins.co.uk</b>			
Project: <b>Proposed Redevelopment</b>					
Drawing Title: <b>Existing Elevations</b>					
Drawn:	GO'L	Checked:	AW		
Scale:	1:100	Date:	2/11/2020		
Stage:	<b>PLANNING</b>		NOTE: All dimensions to be checked on site. All dimensions in millimetres unless stated otherwise. This drawing is copyright.		
Project No:	5500	Drawing No:	PL04		
		Rev:			