




EXISTING FRONT ELEVATION

EXISTING SIDE ELEVATION



PROPOSED FRONT ELEVATION

PROPOSED SIDE ELEVATION

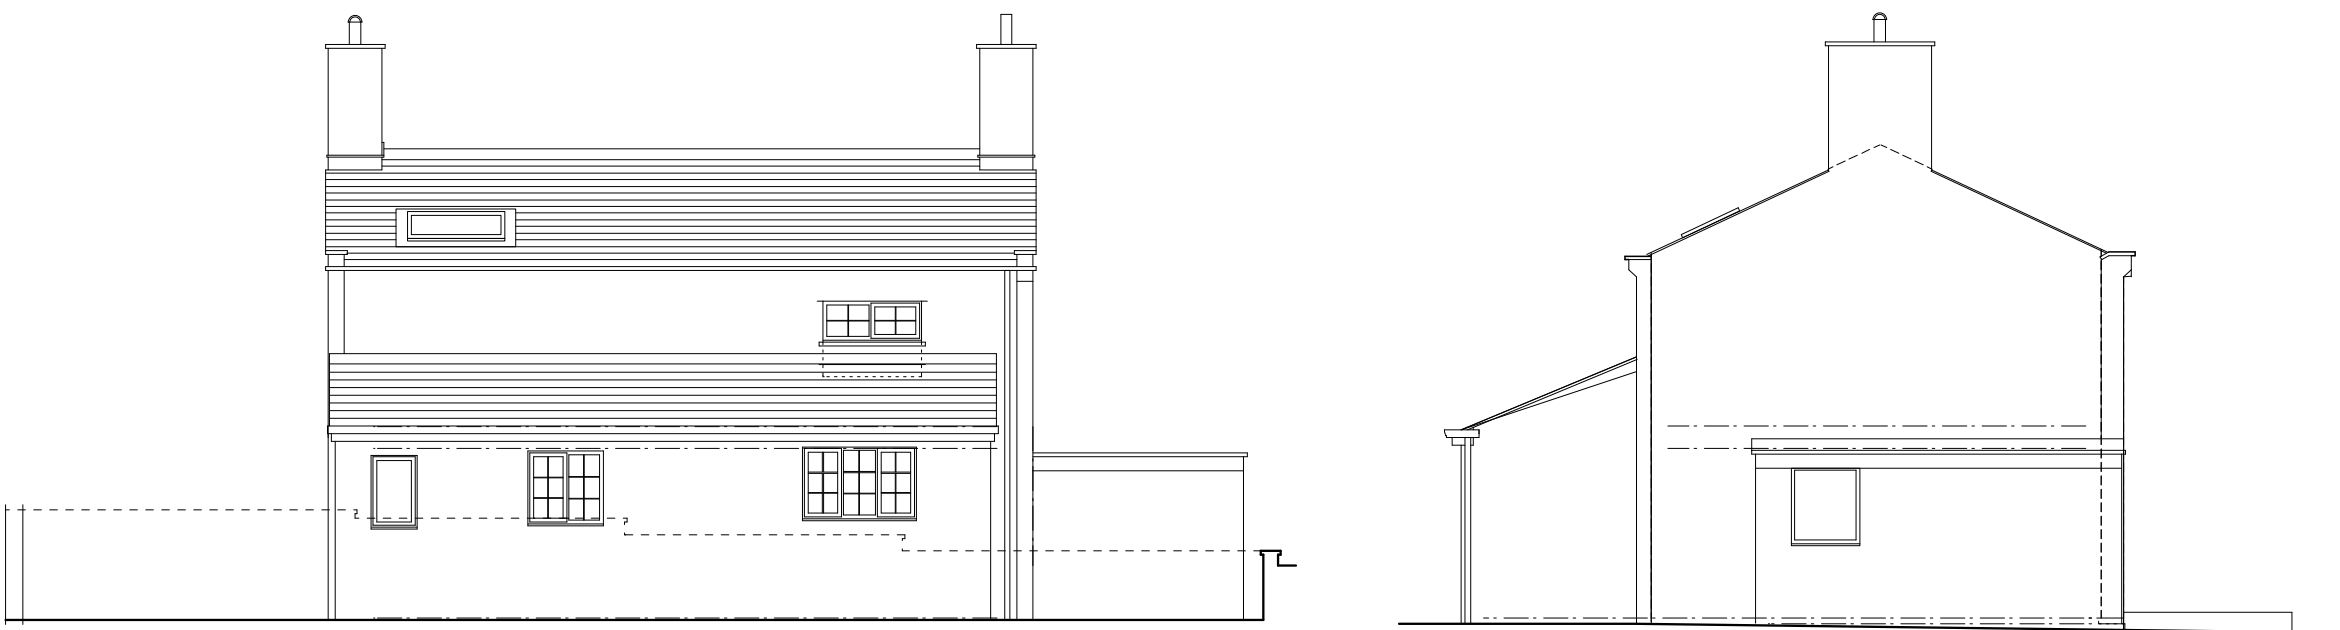


EXISTING REAR ELEVATION

EXISTING SIDE ELEVATION




PROPOSED REAR ELEVATION



PROPOSED SIDE ELEVATION

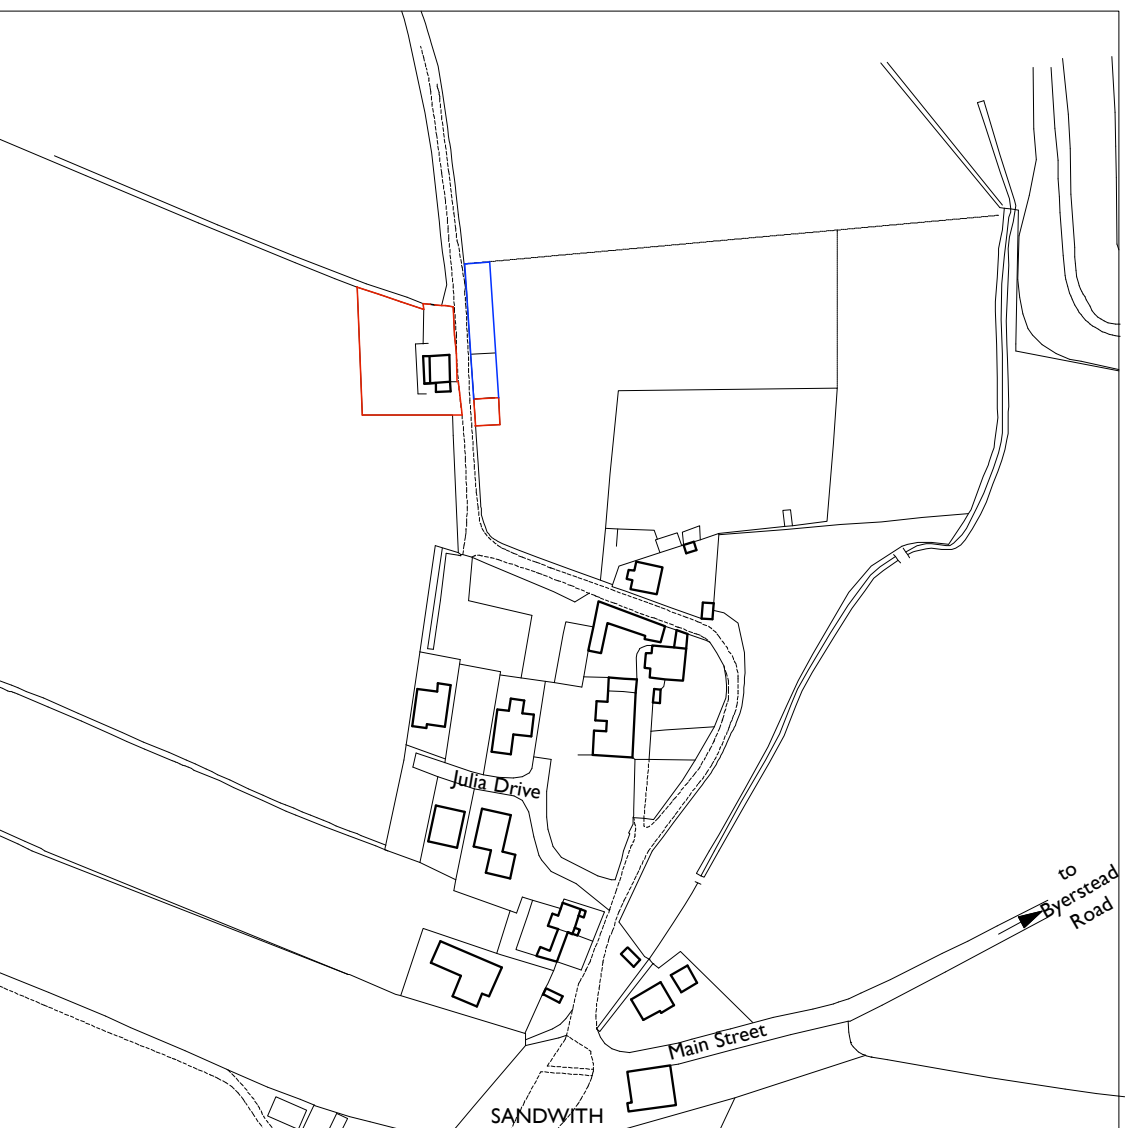


LOCATION PLAN (1:2500)

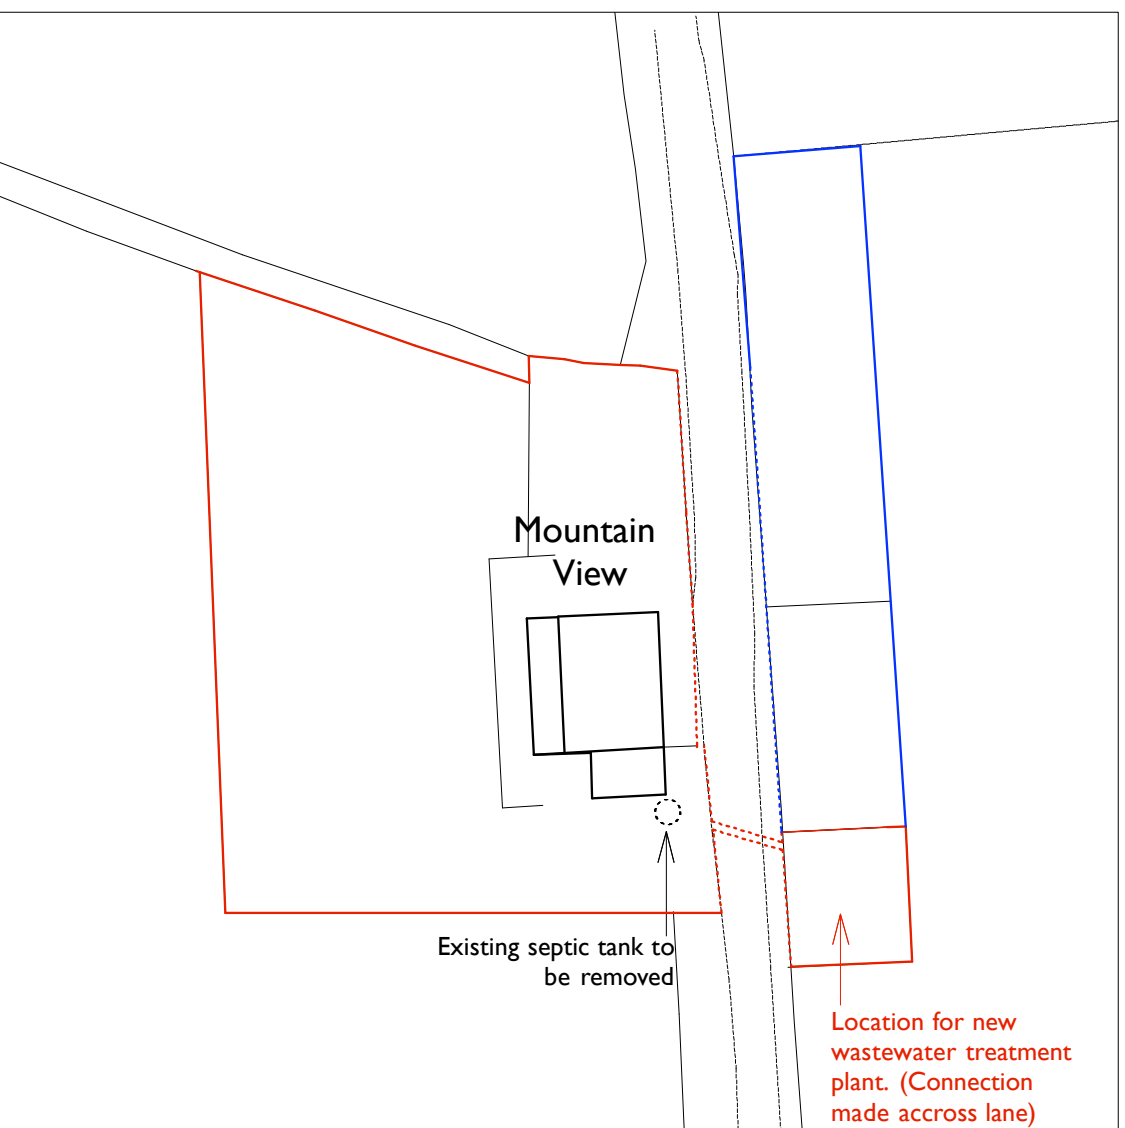


SITE PLAN (1:500)

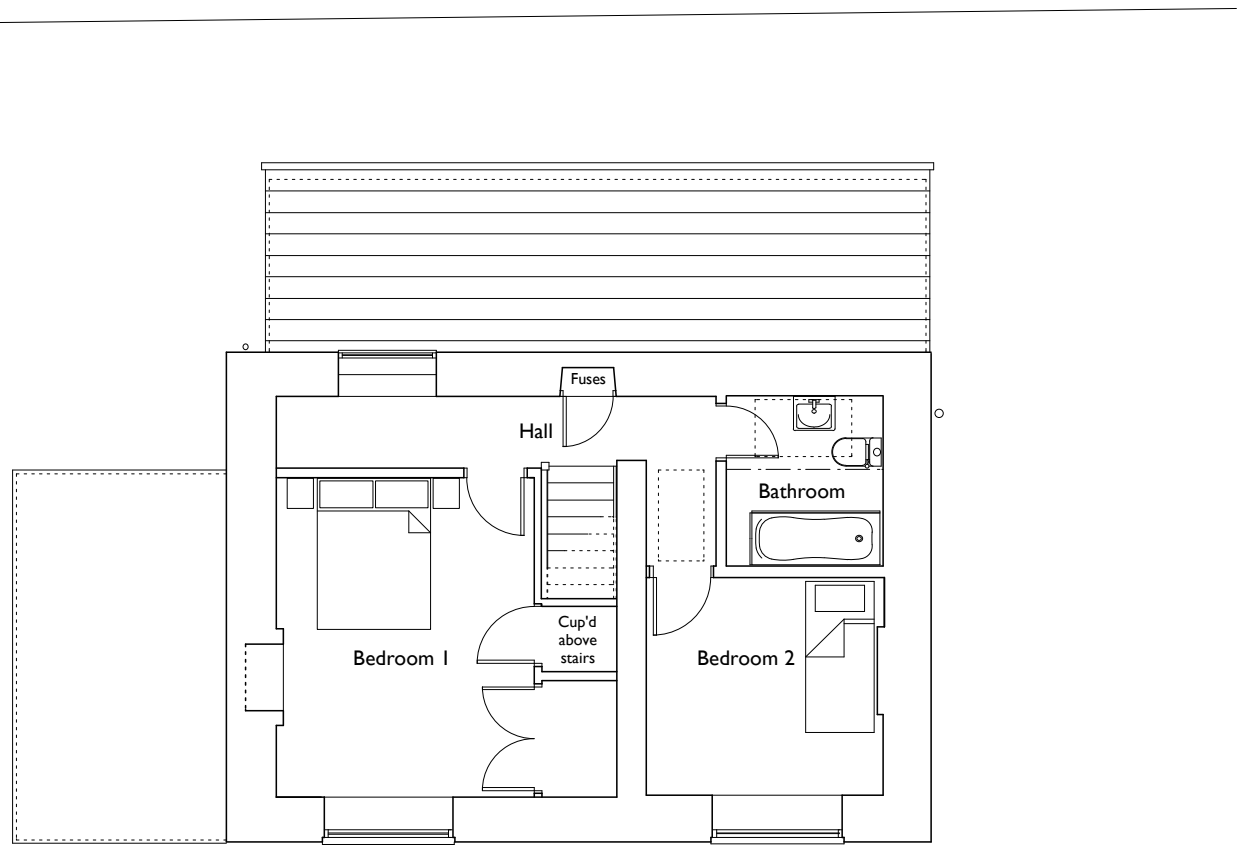 


EXISTING FIRST FLOOR PLAN

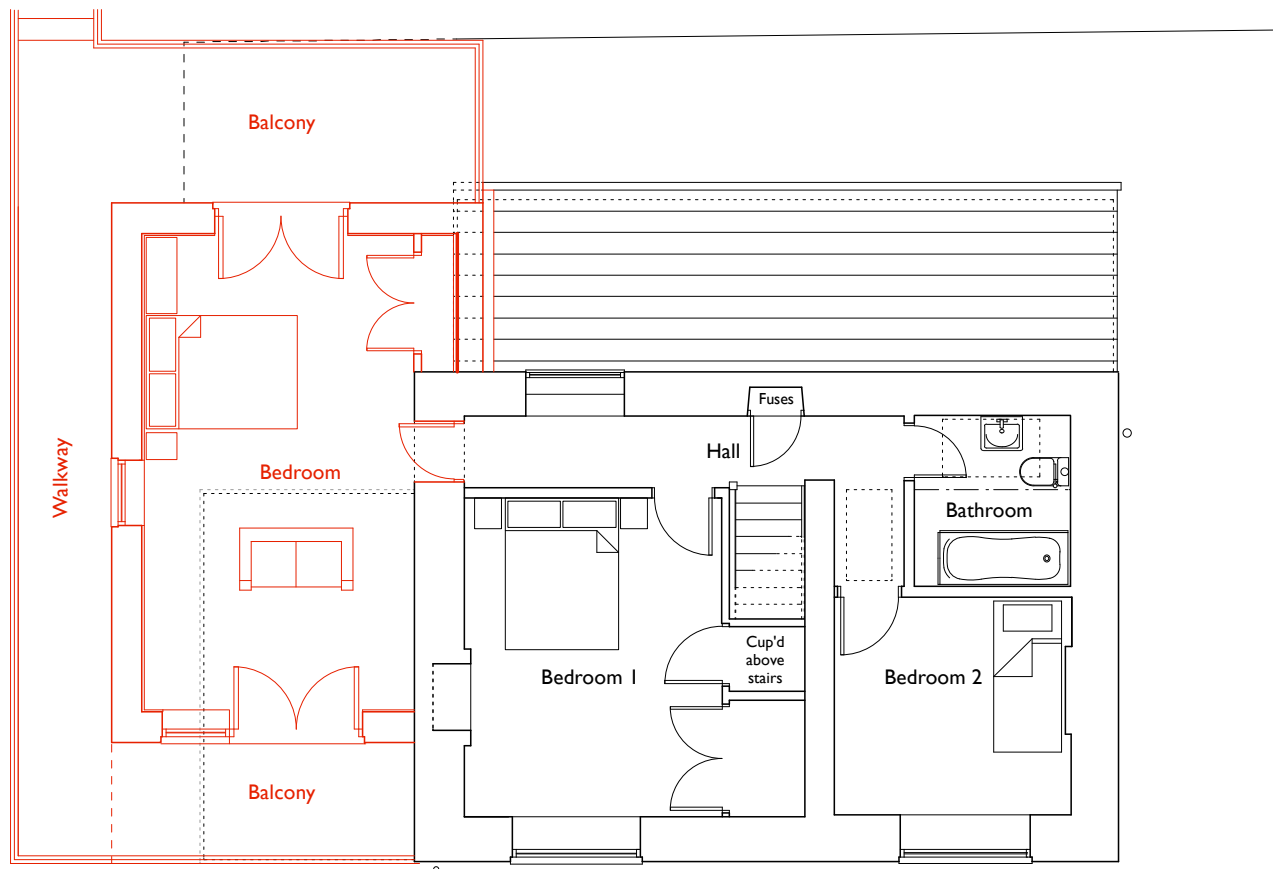

PROPOSED FIRST FLOOR PLAN

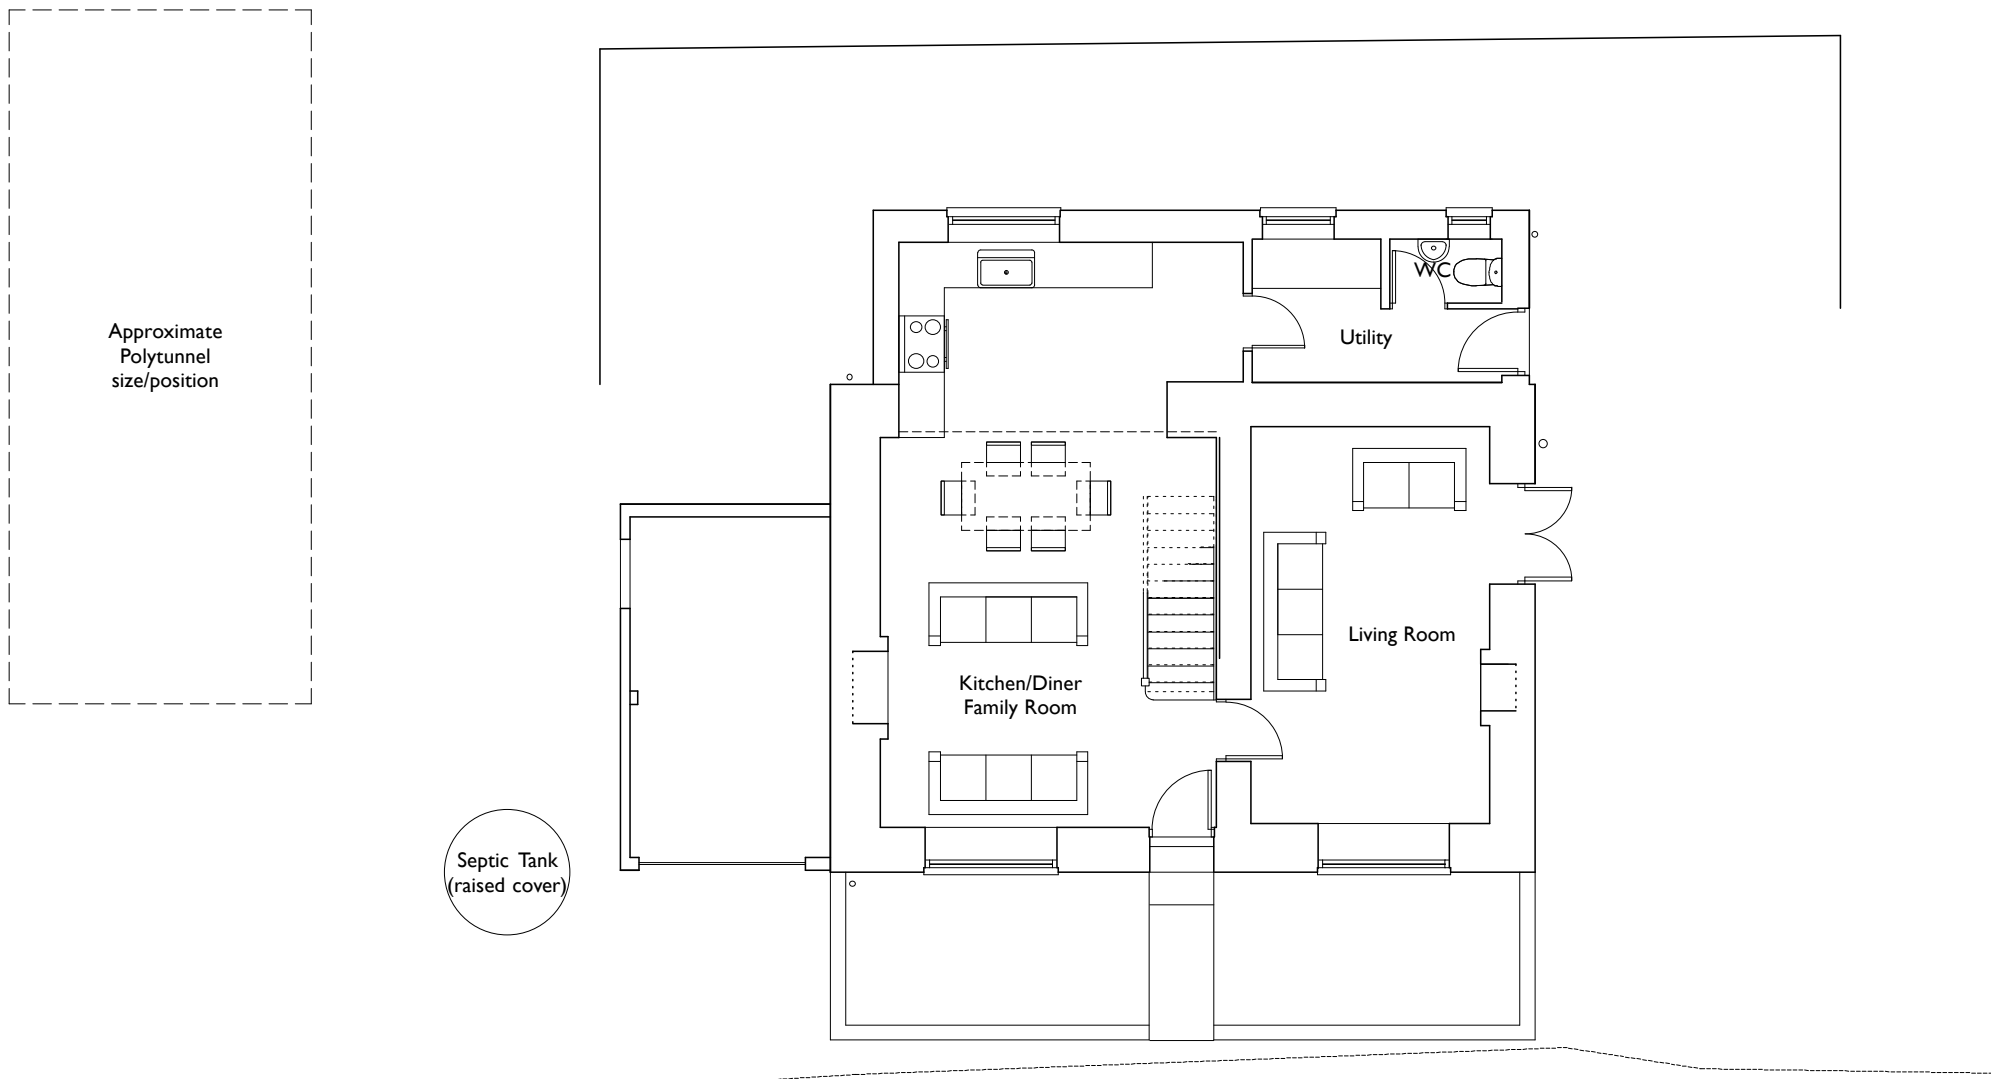

EXISTING GROUND FLOOR PLAN

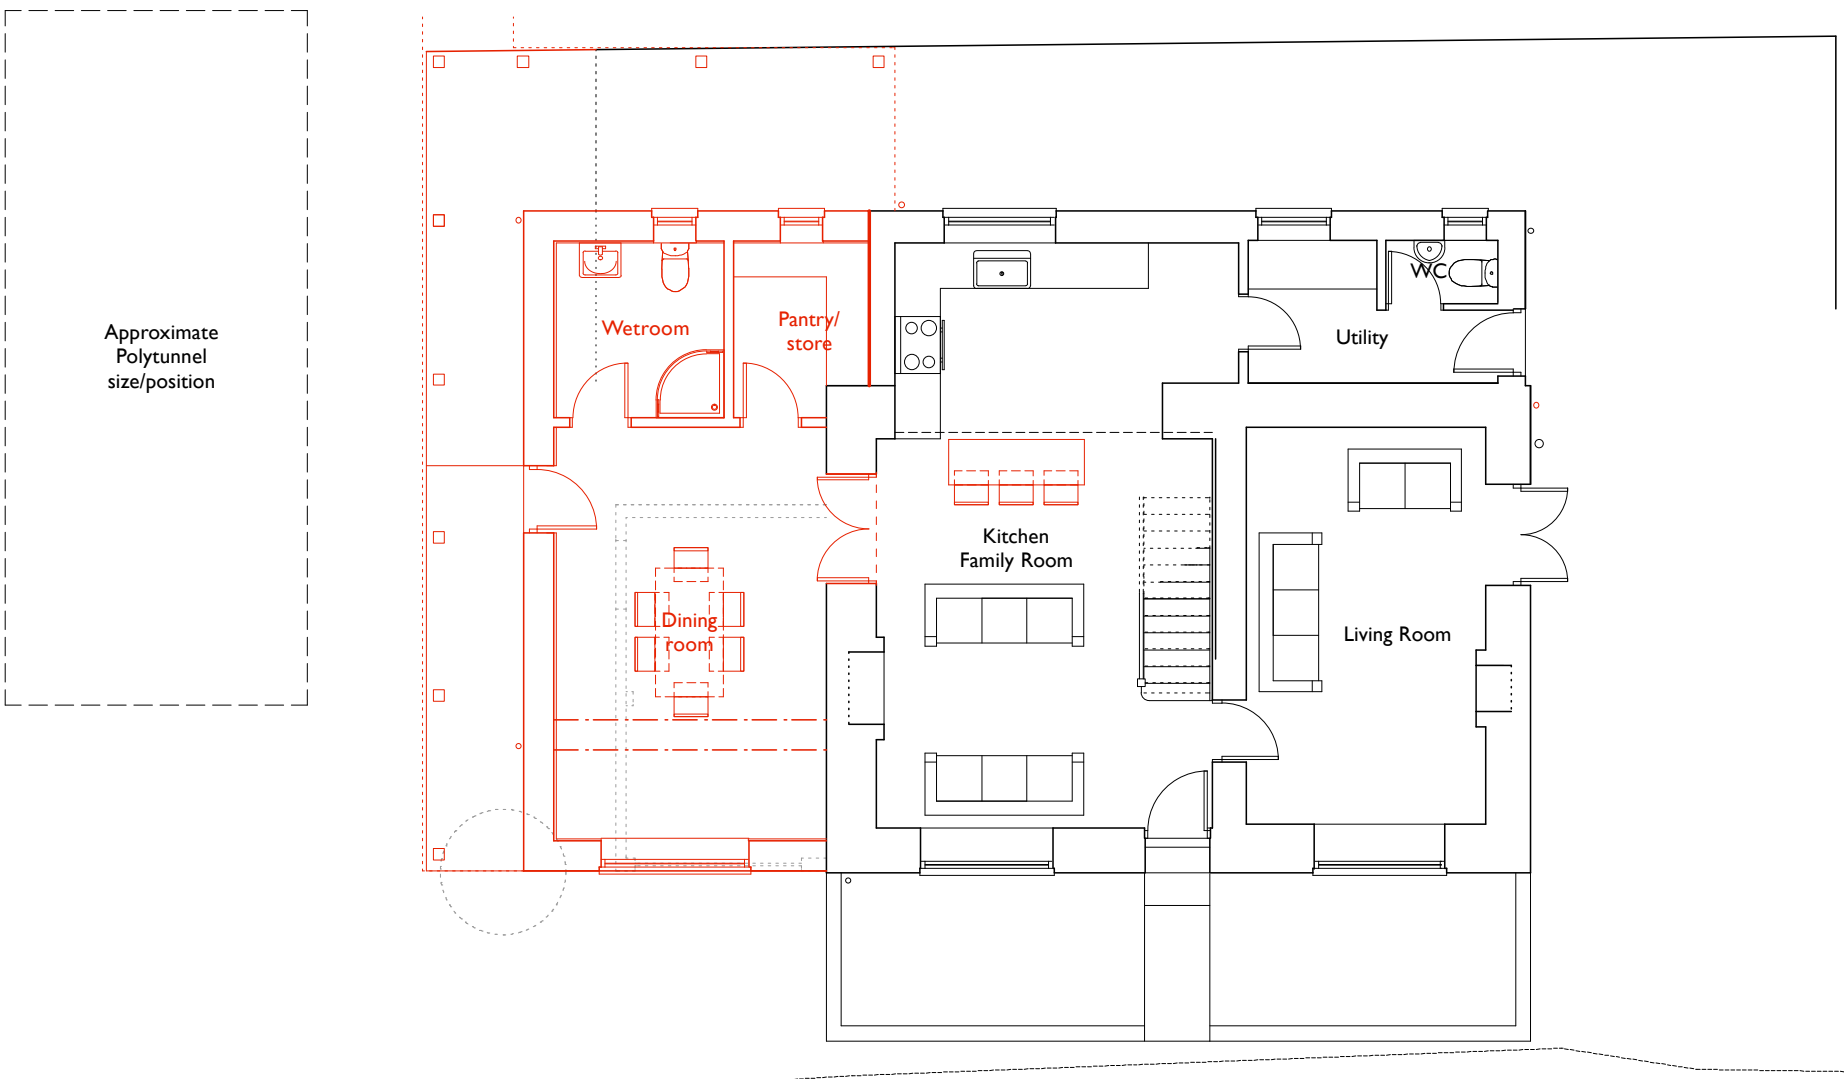

PROPOSED GROUND FLOOR PLAN

Rev:	Date:	Comments:	By:
Client: Mr & Mrs Mckinnon			
			
DAY CUMMINS LIMITED Architects & Surveyors Lakeland Business Park Cockermouth Cumbria CA13 0QT Tel: 01900 820700 Fax: 01900 820701 email: dc@day-cummins.co.uk www.day-cummins.co.uk			
Project: Proposed Extension to Mountain View, Sandwith			
Drawing Title: As Existing & Proposed Plans & Elevations			
Drawn: LCSC	Checked: -	Signed:	
Scale: 1:100, 1:500 & 1:2500	Date: 12/11/20	Paper Size: A1	
ALL DIMENSIONS TO BE CHECKED ON SITE FIGURED DIMENSIONS TO BE TAKEN IN PREFERENCE TO SCALED DIMENSIONS THIS DRAWING IS COPYRIGHT			
Project No: 5523	Drawing No: 01	Rev: -	