
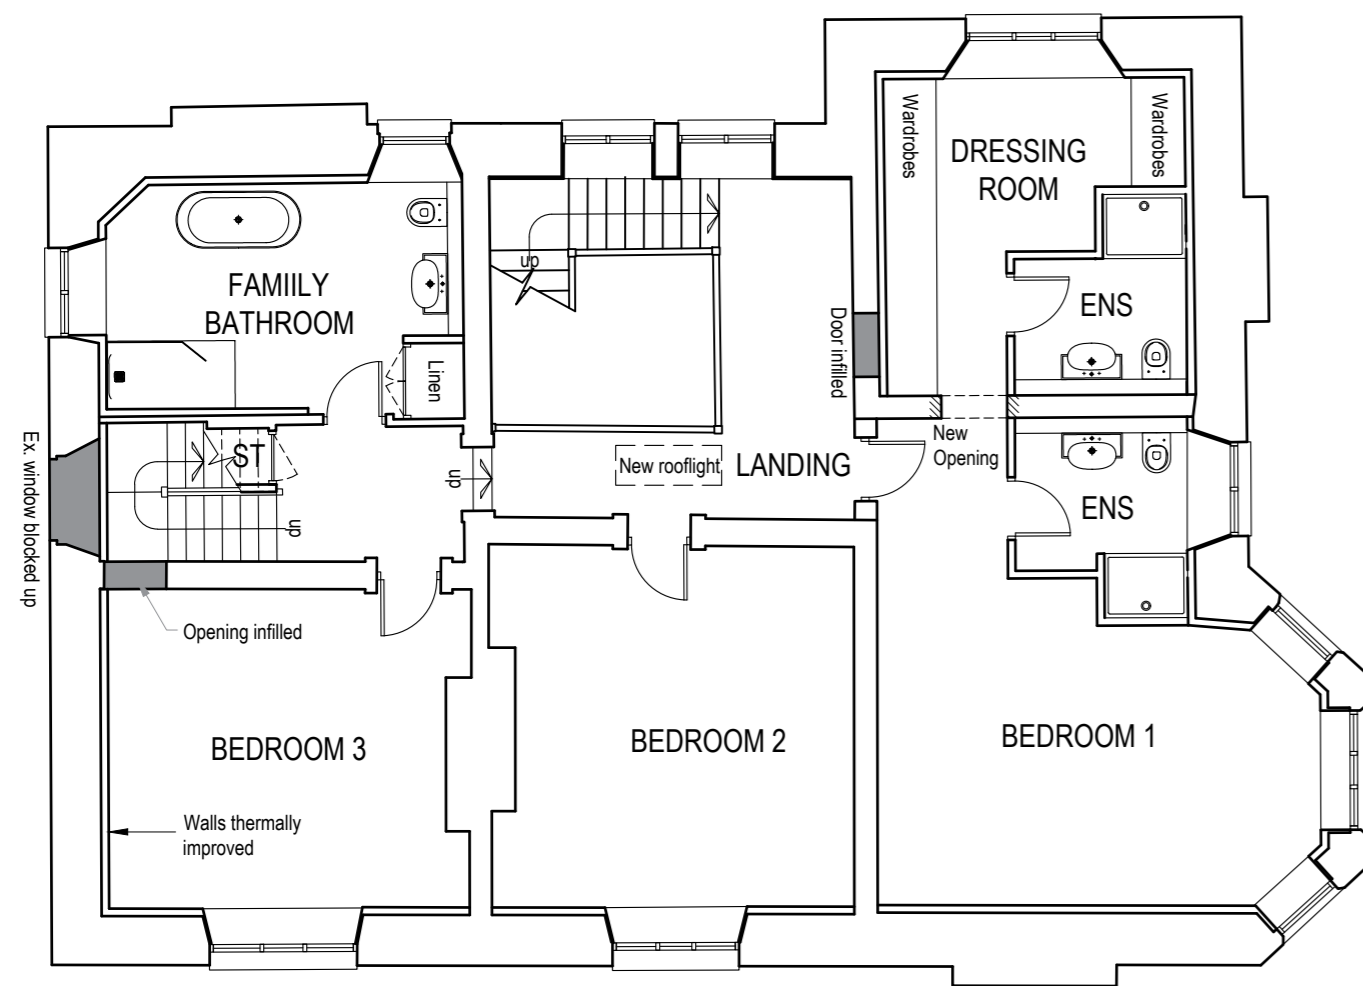


PLANNING ISSUE


Do Not Scale from this drawing without the express permission of the Architect

This drawing has been produced for the client for this specific project and is not intended for use by any other person or for any other purpose.


© This work is copyright protected, remains the property of the author and may not be reproduced without the express consent of HM Architecture.

 

FIRST FLOOR PLAN

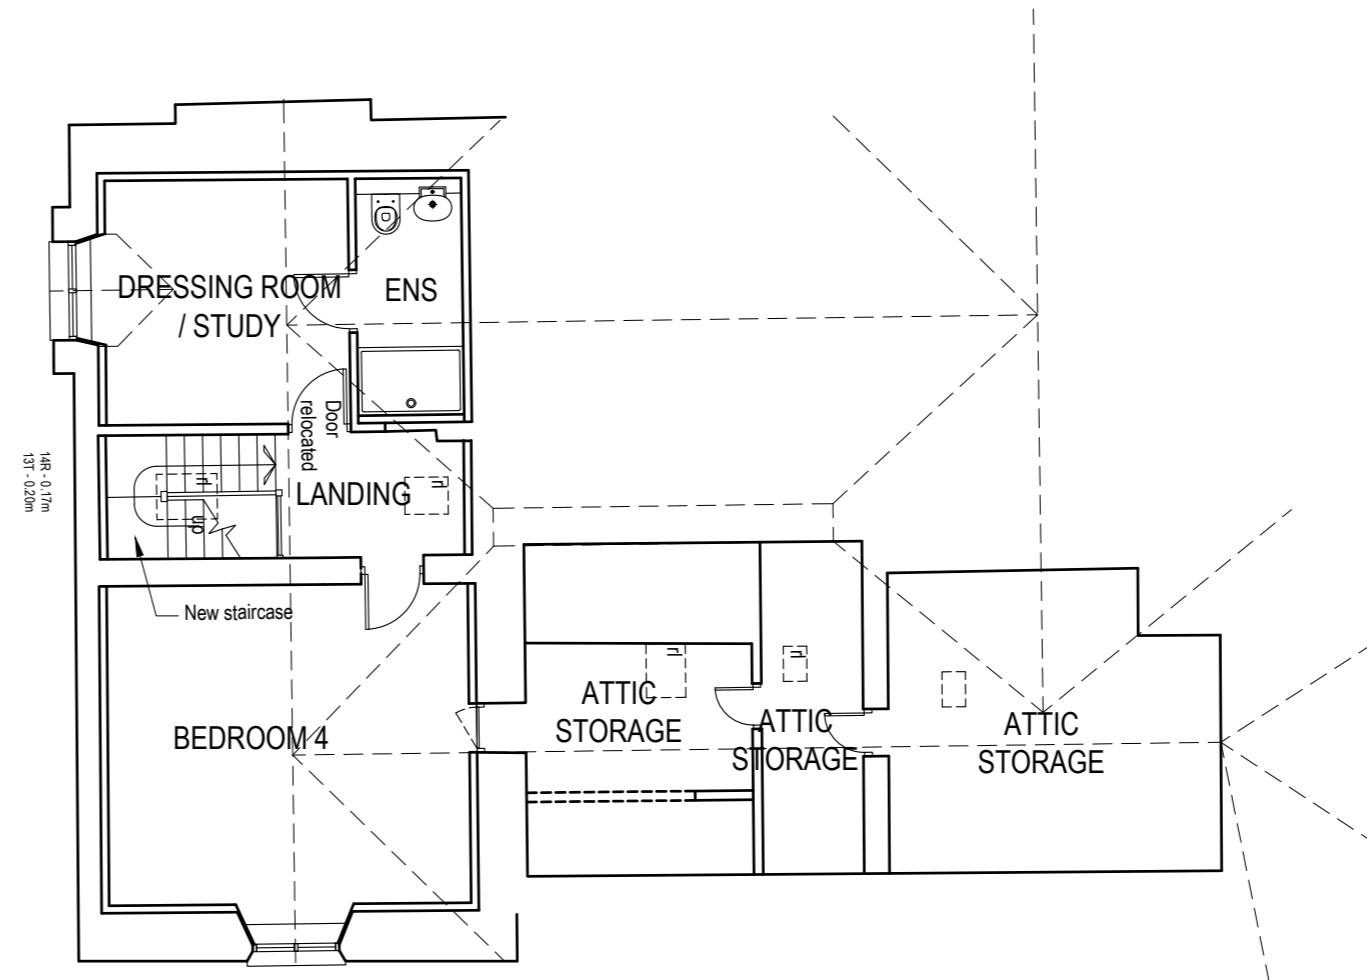

SECOND FLOOR PLAN

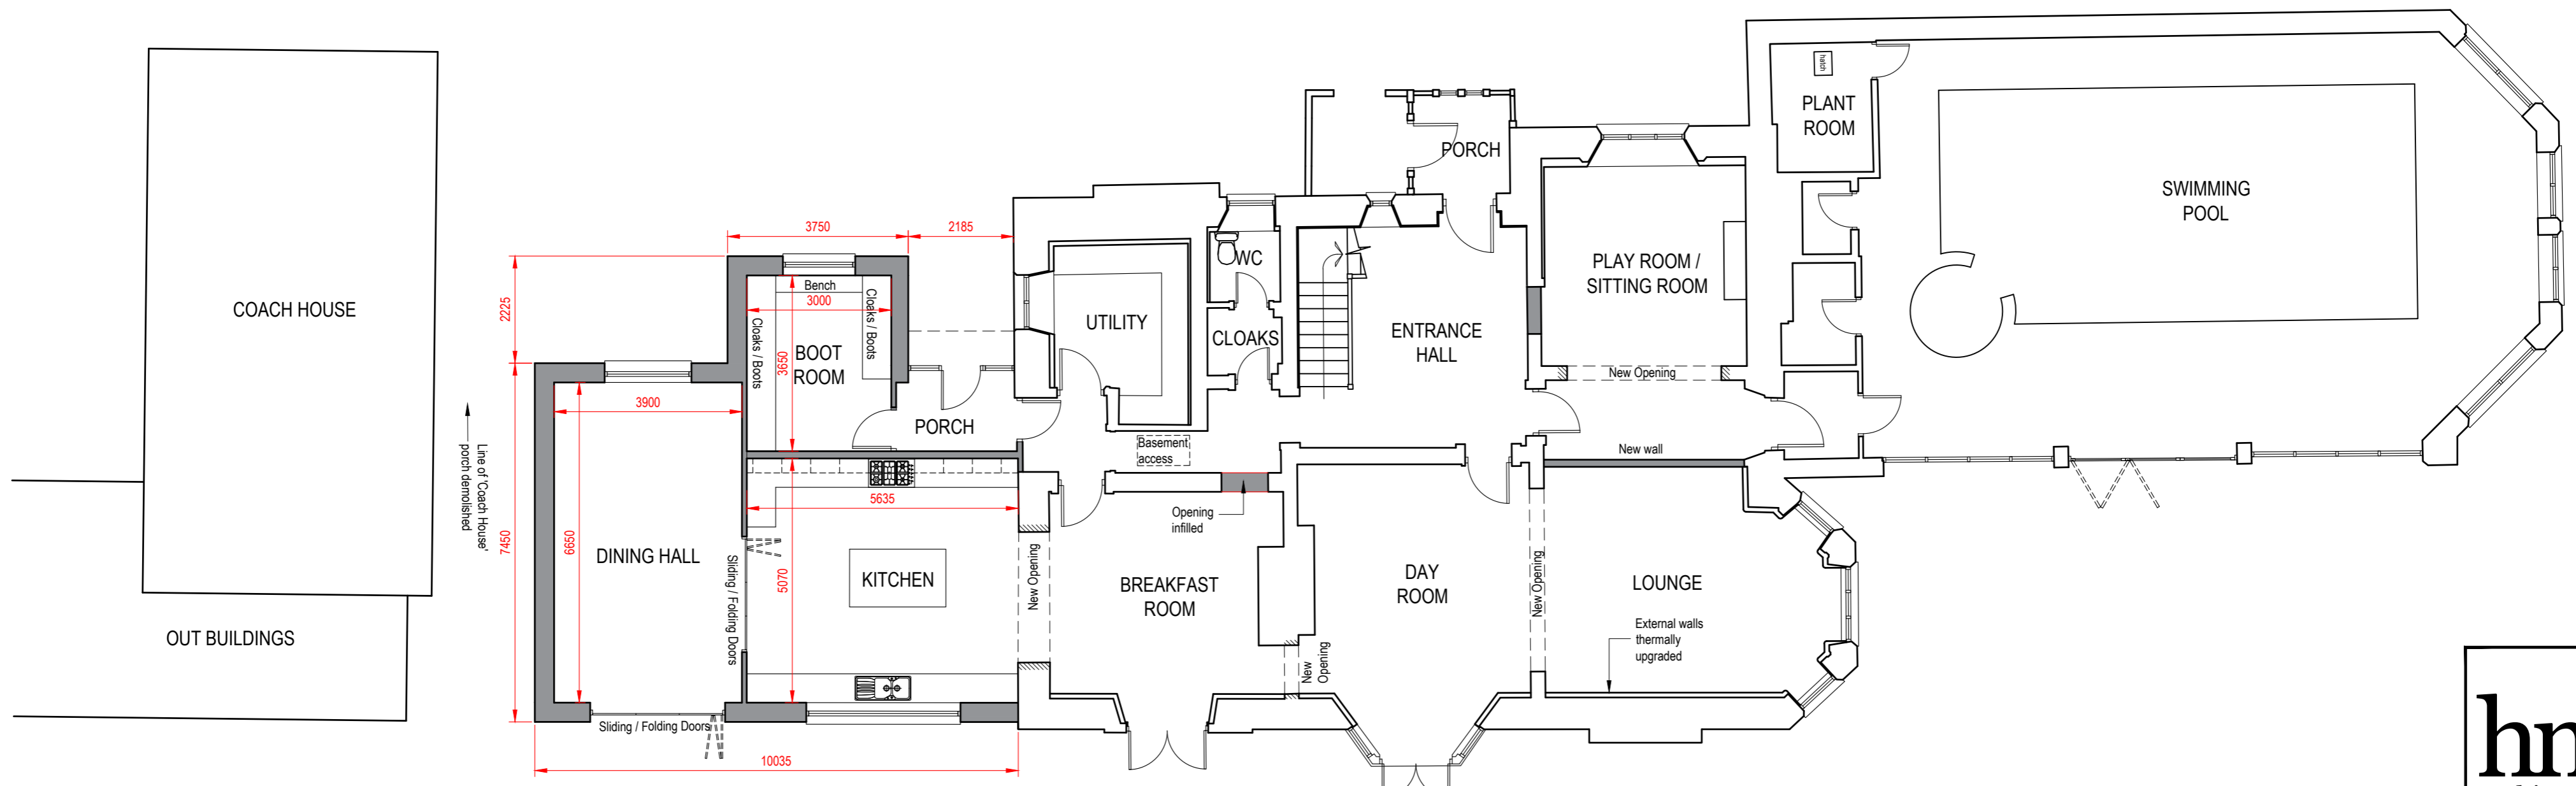

GROUND FLOOR PLAN

Rev	Description	Date	By
A	Plans Amended	20.06.21	MPD

Client	Mr & Mrs Slack
--------	----------------

Project	Underwood House, The Hill Millom, Cumbria
Drawing Title	Proposed Plans

Drawing No.	5535 (PL) 03	Revision	A
Scale	1:100 @ A2	Date	Jun '21
Drawn By	MPD / KD	Project No.	5535



Aynam Cote, 2 Bridge Street, Kendal, Cumbria LA9 7DD

Tel: 01539 720480

email: info@hm-architecture.com
website: www.hm-architecture.com