


PLANNING ISSUE



Do Not Scale from this drawing without the express permission of the Architect
 This drawing has been produced for the client for this specific project and is not intended for use by any other person or for any other purpose.
 © This work is copyright protected, remains the property of the author and may not be reproduced without the express consent of HM Architecture.

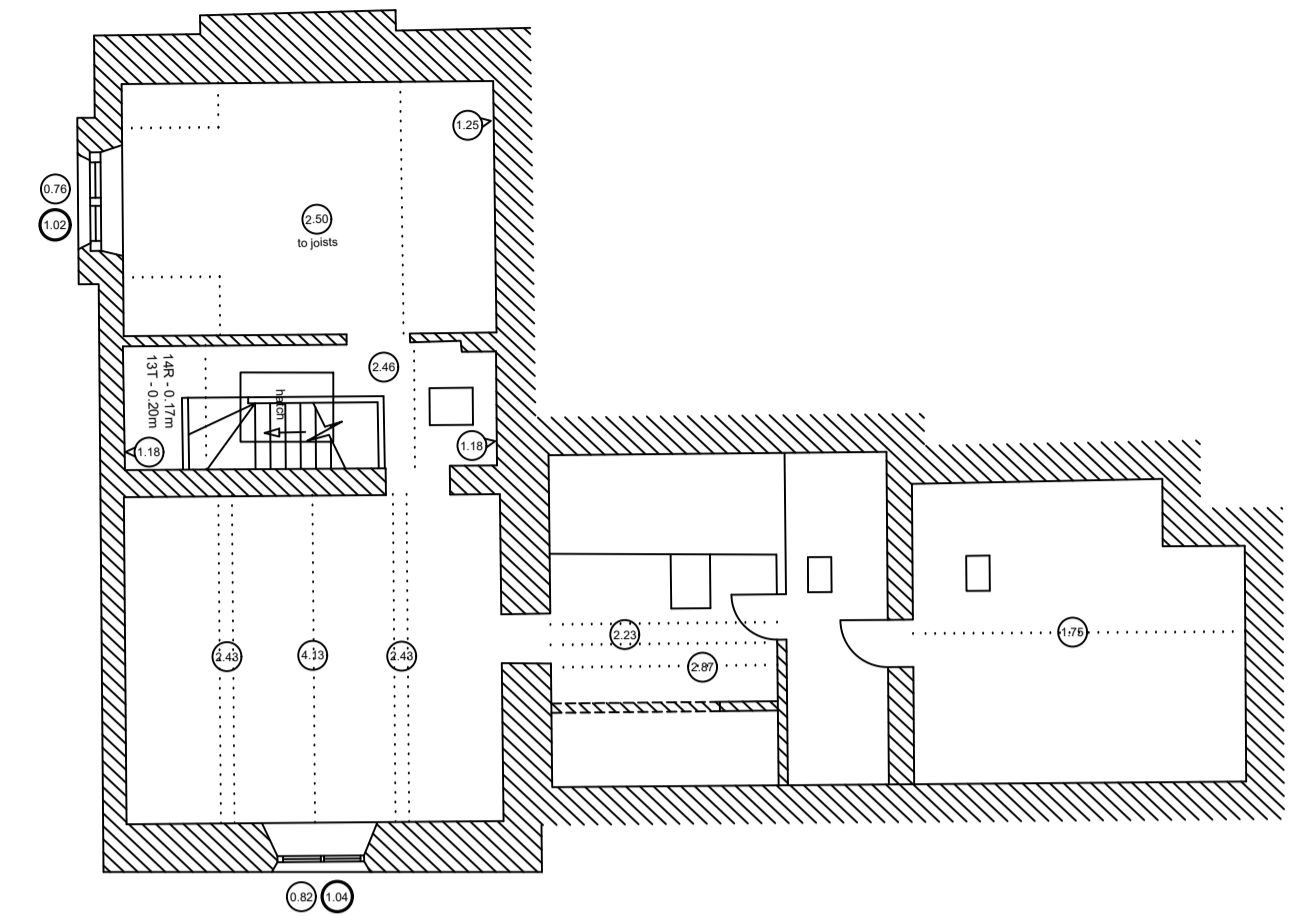


SECOND FLOOR PLAN

- Legend**
- Wall
 - Window
 - Door
 - Ceiling Height
 - Internal Window Sill to Head
 - Internal Sill Height
 - Door Height
 - Typical Floor Level
 - Stairs (up), Risers (R), Tread (T)




SOUTH WEST ELEVATION

datum line
25.00m

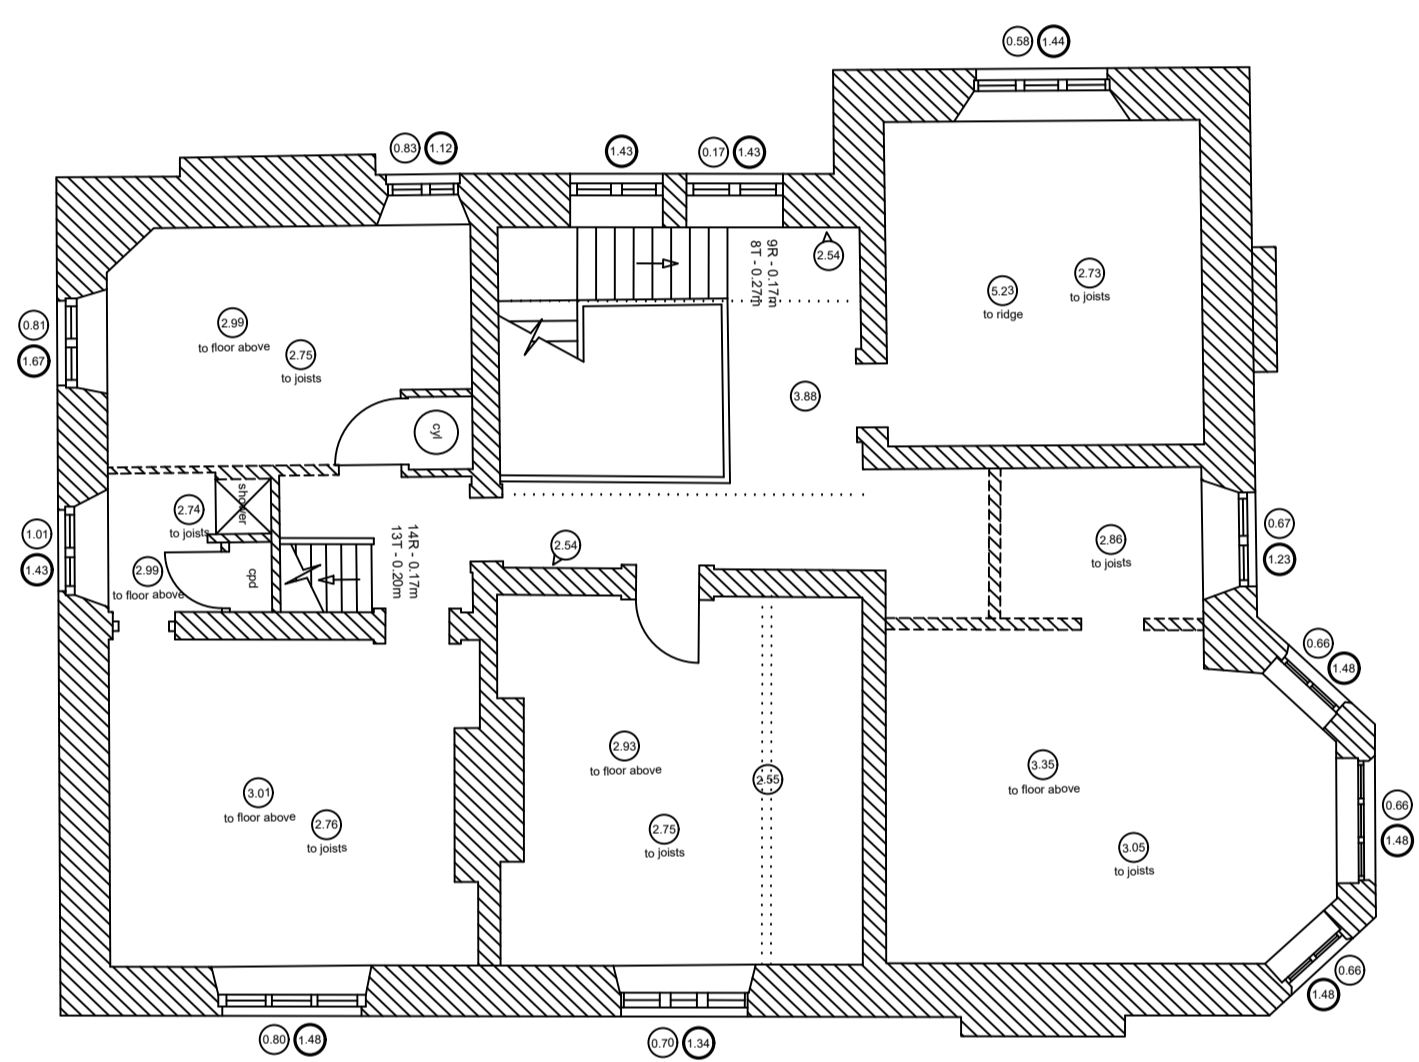


FIRST FLOOR PLAN

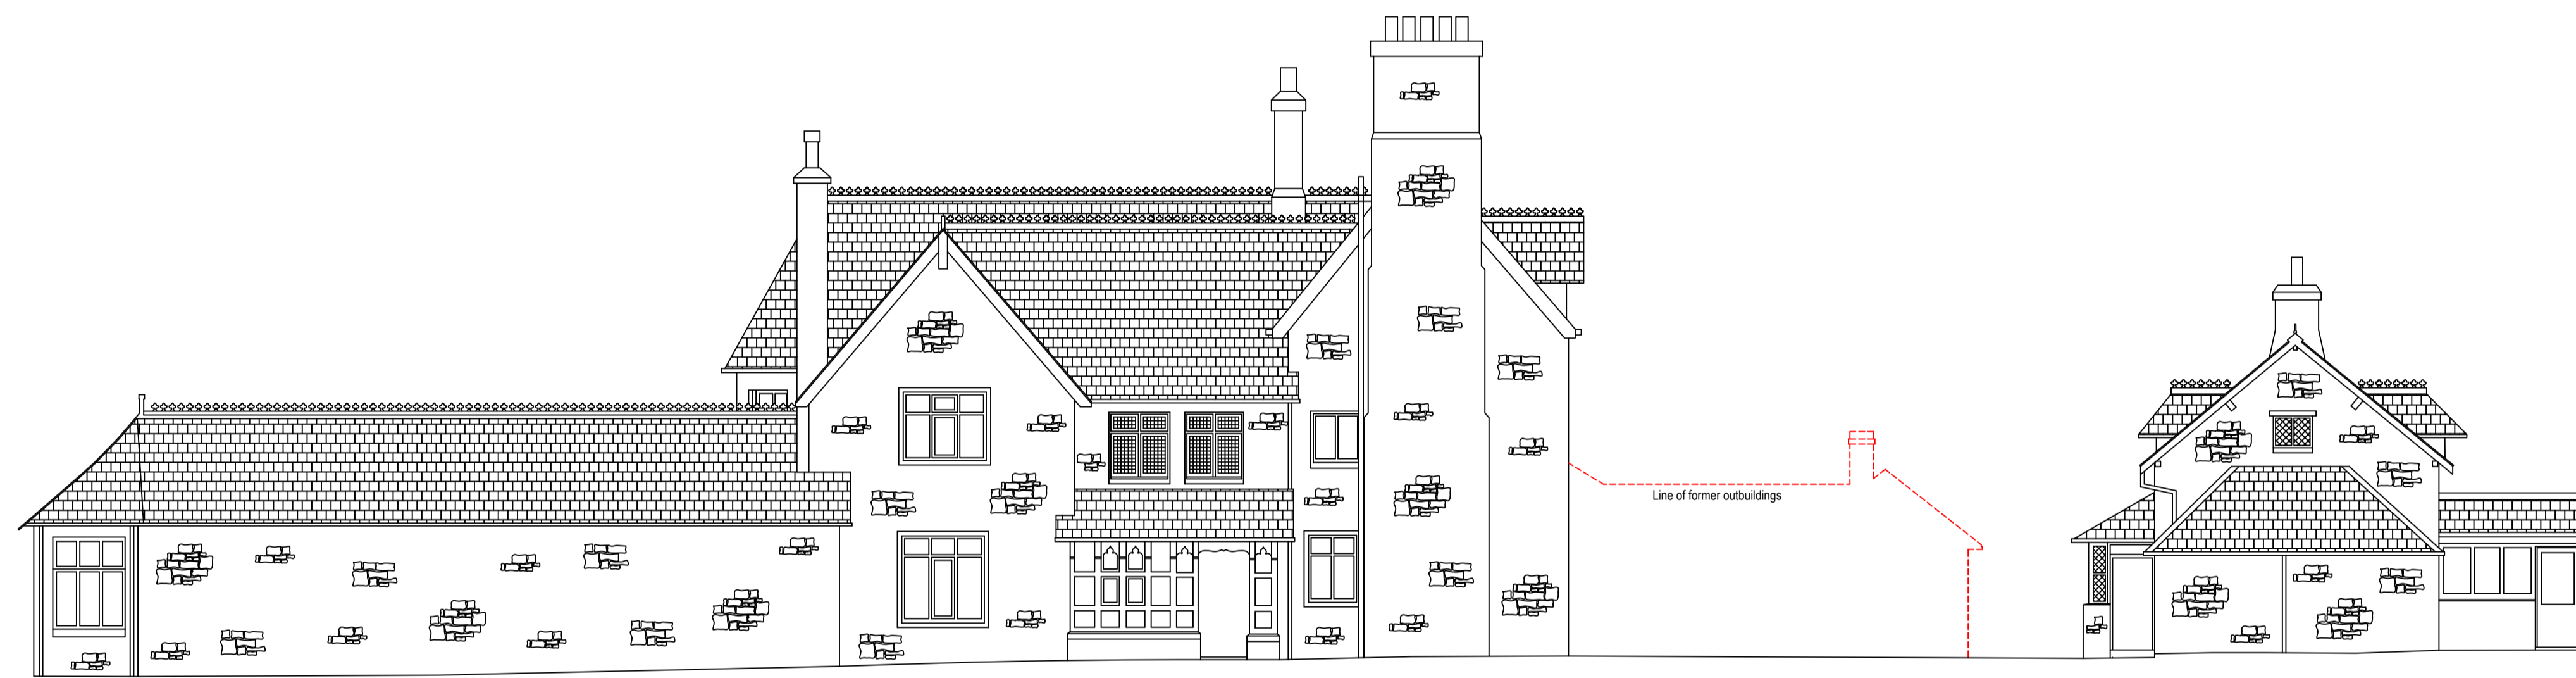


NORTH EAST ELEVATION

datum line
25.00m

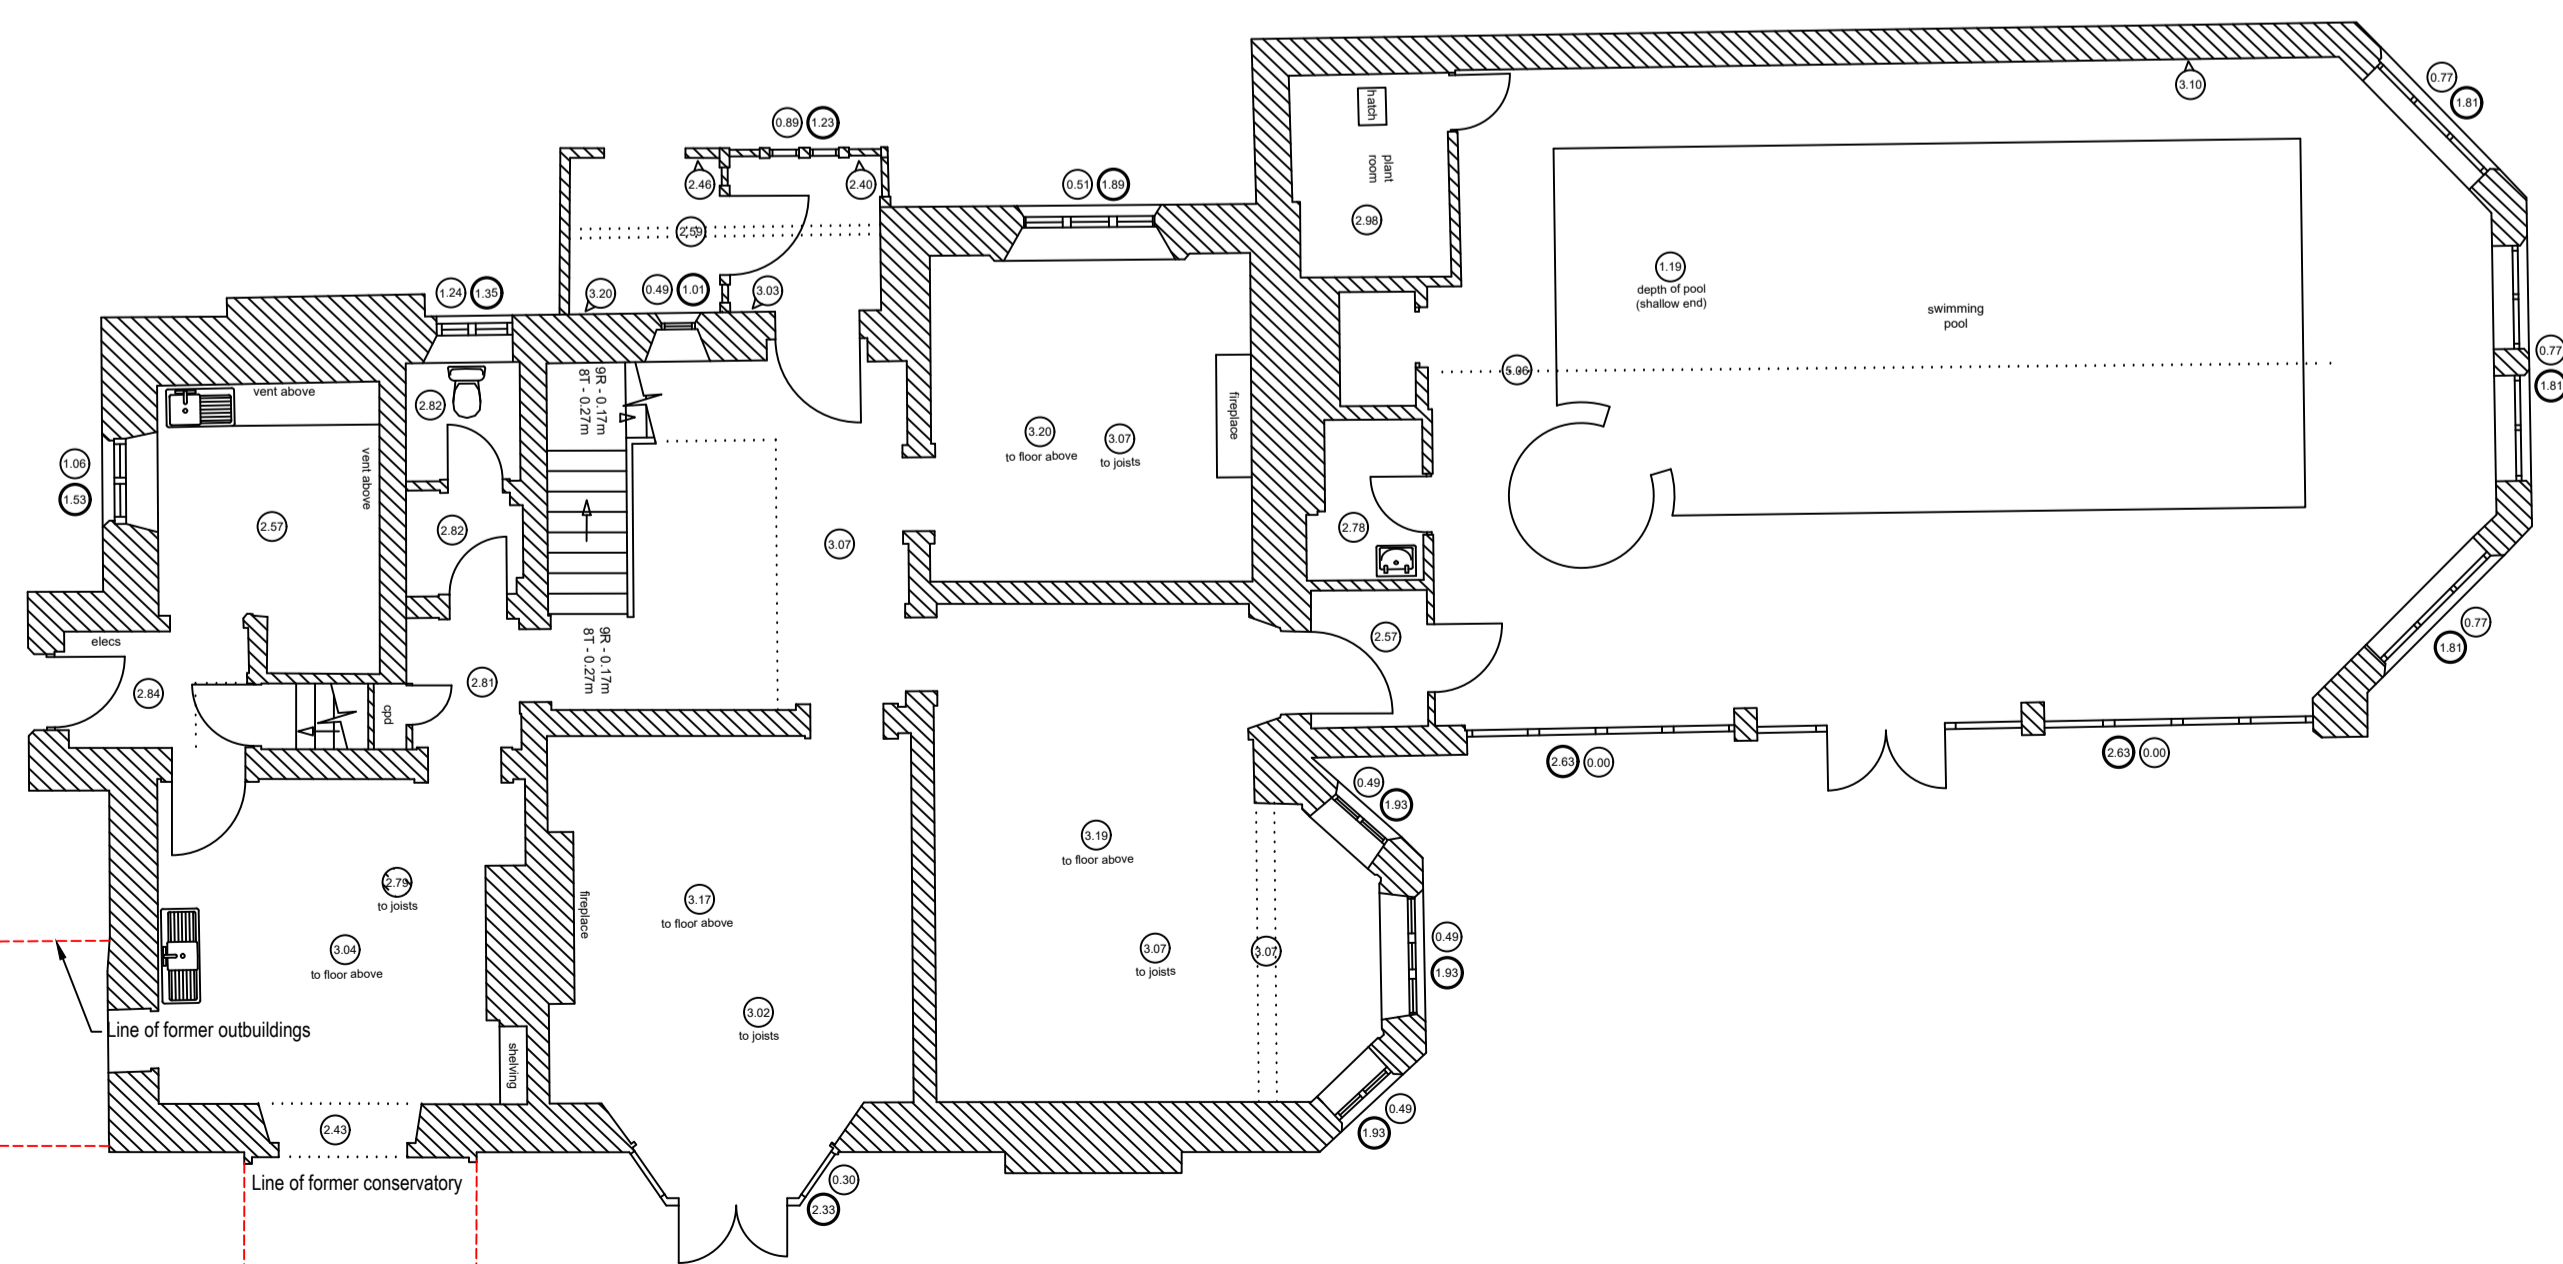

GROUND FLOOR PLAN

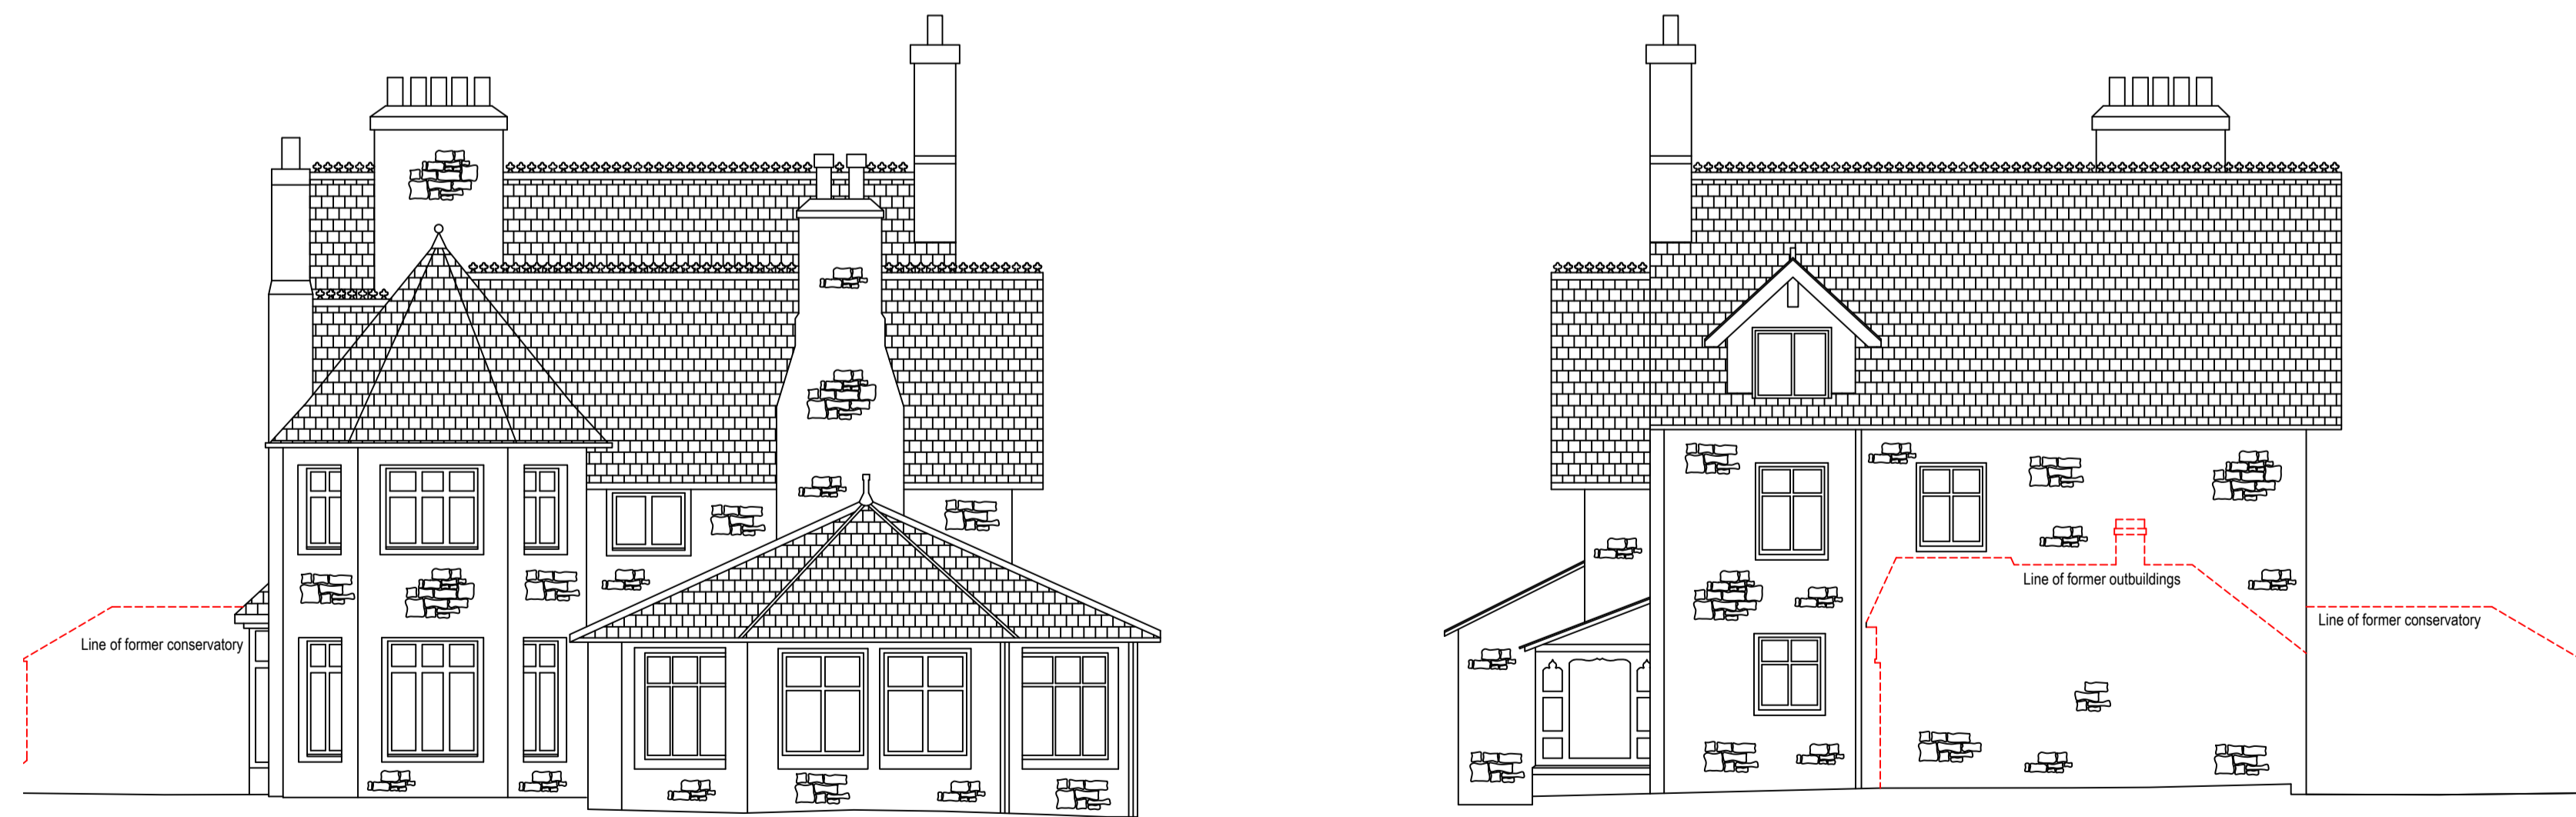

SOUTH EAST ELEVATION

NORTH WEST ELEVATION

datum line
25.00m

datum line
25.00m

Rev	Description	Date	By	Client Mr & Mrs Slack	Project Underwood House, The Hill Millom, Cumbria	Drawing No. 5335 (PL) 05	Revision	Aynam Cote, 2 Bridge Street, Kendal, Cumbria LA9 7DD Tel: 01539 720480 email: info@hm-architecture.com website: www.hm-architecture.com	
					Drawing Title Existing Plans & Elevations	Scale 1:100 @ A1	Date Jun '21		
					Drawn By MPD	Project No. 5535			