



PROPOSED FIRST FLOOR PLAN

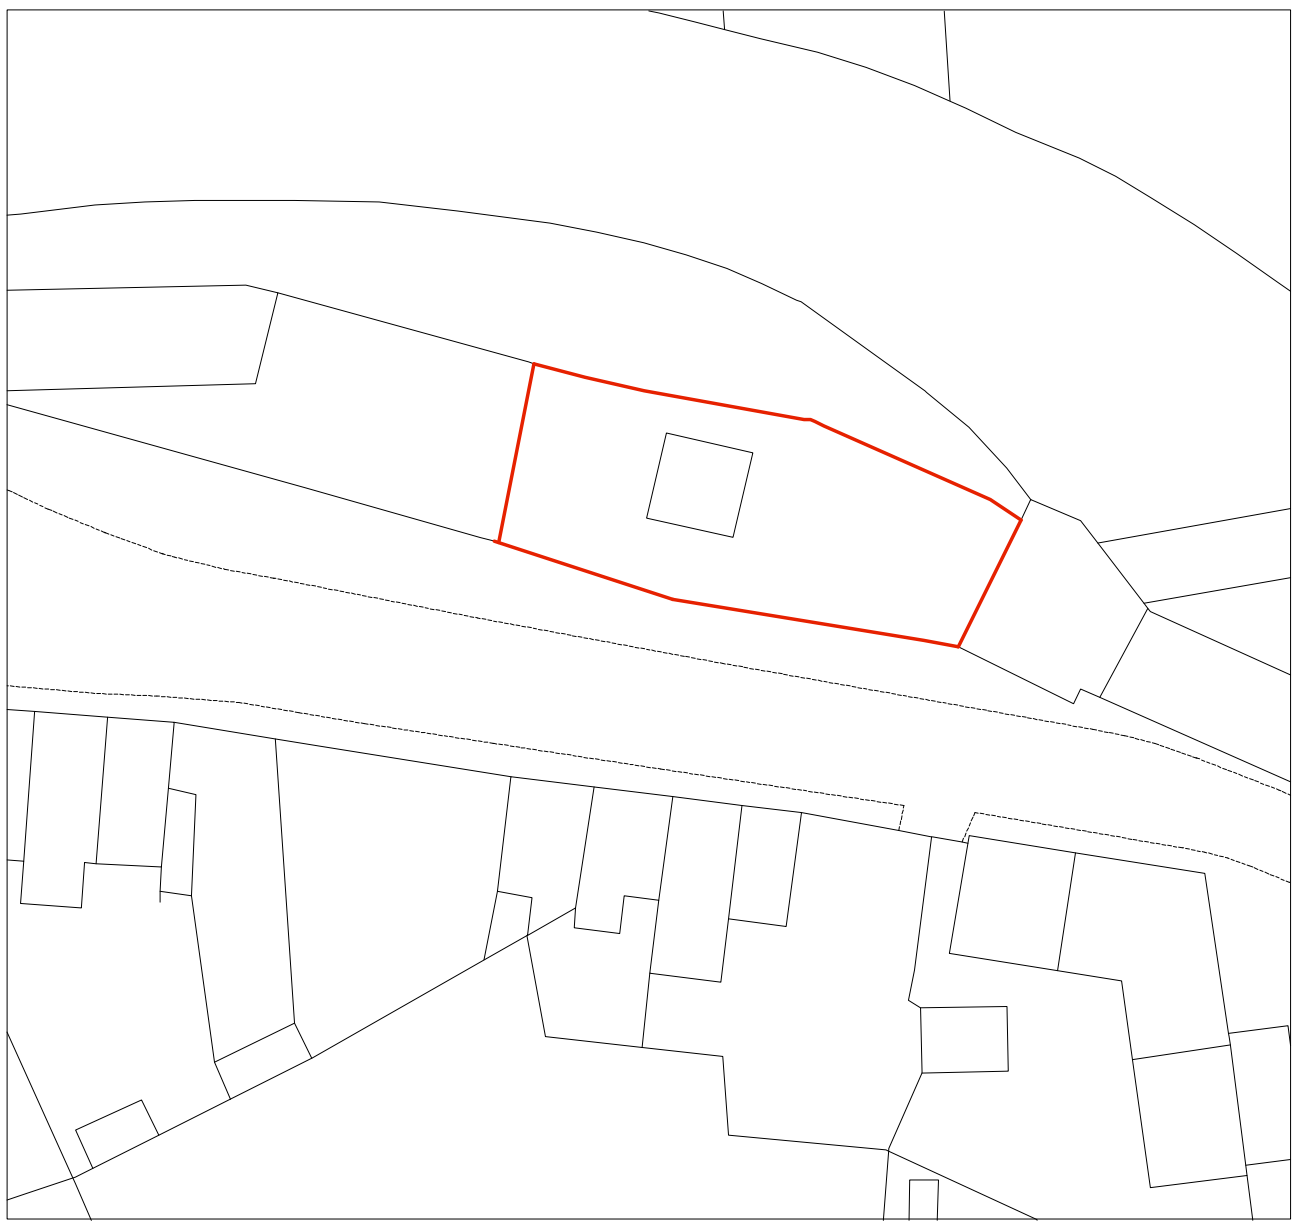


BLOCK PLAN - 1:500




PROPOSED SITE WITH GROUND FLOOR PLAN

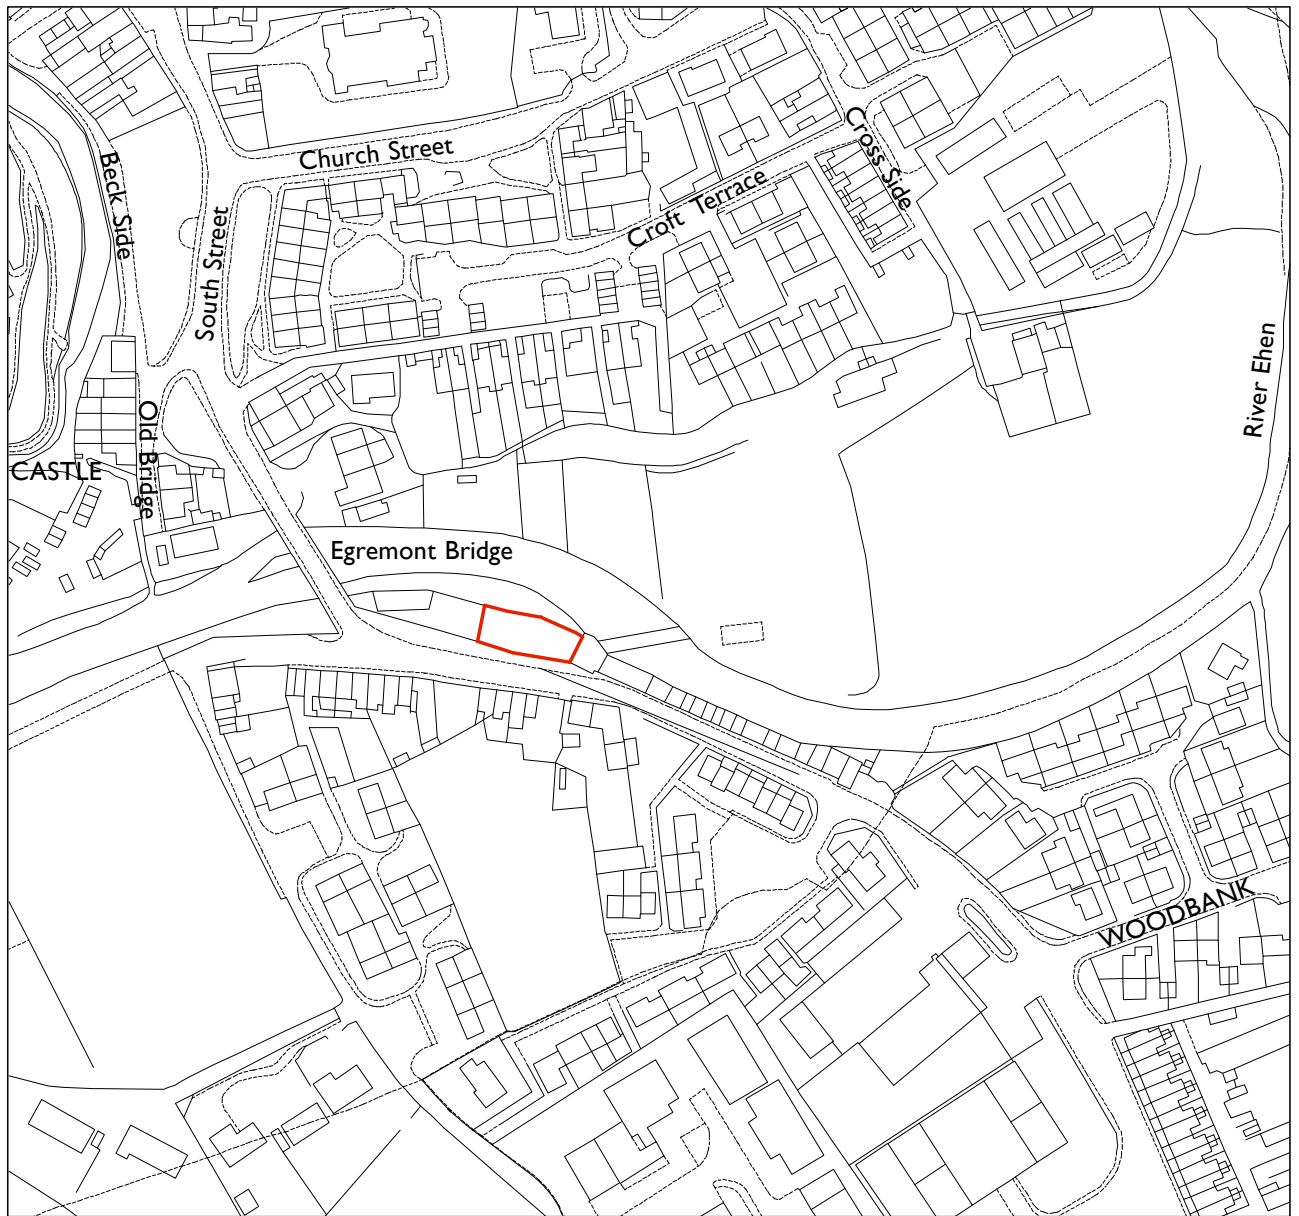

LOCATION PLAN - 1:2500

 


ROADSIDE (FRONT/SOUTH) ELEVATION

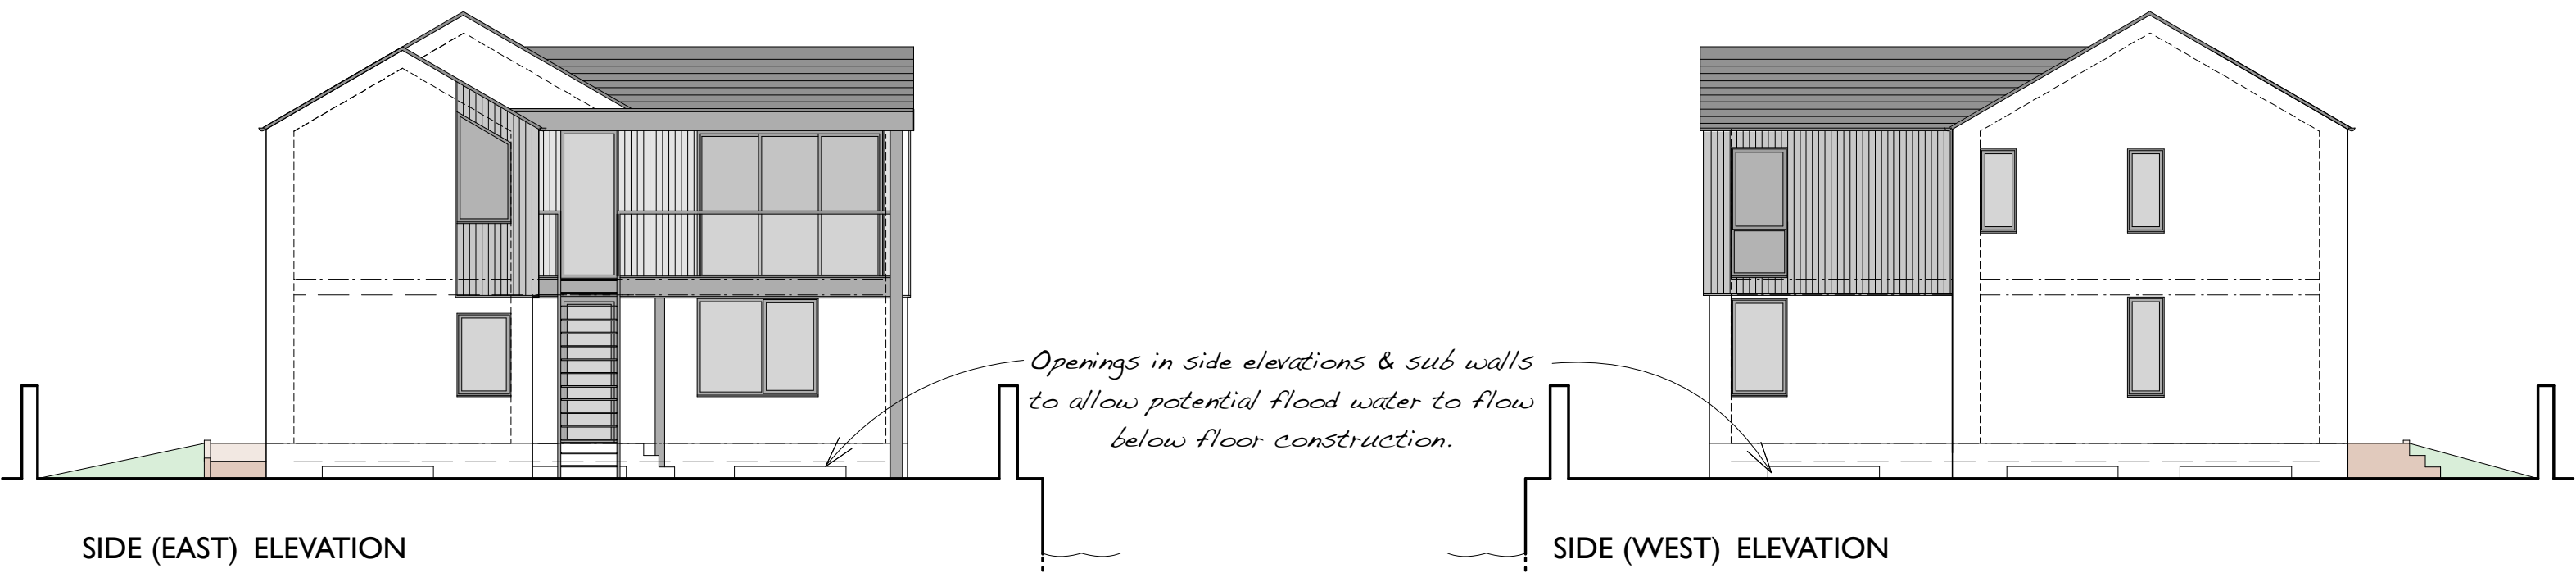

SIDE (EAST) ELEVATION

SIDE (WEST) ELEVATION

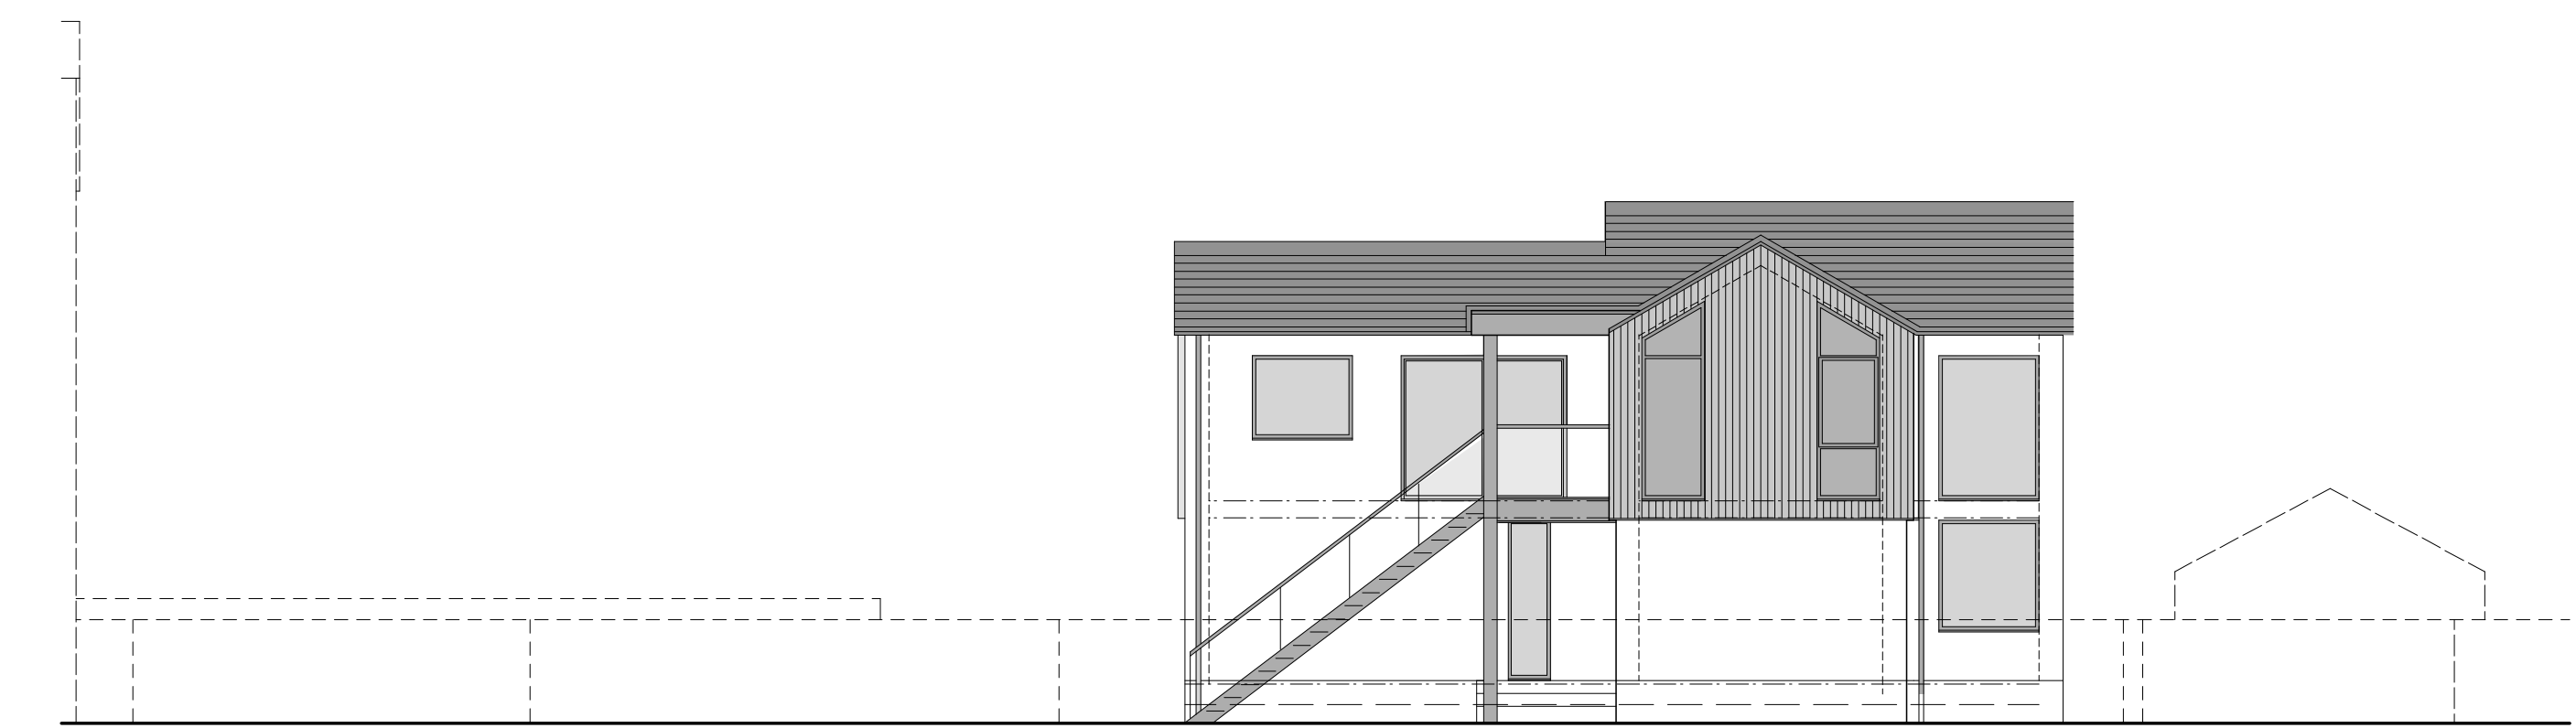

RIVERSIDE (REAR/NORTH) ELEVATION

PROPOSED PLANS AND ELEVATIONS
SCALE 1:100

Rev:	05/10/21	FOR PLANNING	LCSC
Date:		Comments:	By:
Client:			

Ms A. TAYLOR

DAY CUMMINS

DAY CUMMINS LIMITED

Architects & Surveyors
Lakeland Business Park
Cockermouth Cumbria CA13 0QT
Tel: 01900 820700
Fax: 01900 820701
email: dc@day-cummins.co.uk
www.day-cummins.co.uk

Project:	New Detached Dwelling, Vale View, Egremont		
Drawing Title:	Proposed Plans & Elevations		
Drawn:	LCSC	Checked:	AW
Scale:	1:100, 1:500 1:1250	Date:	16/03/21
		Paper Size:	A1
ALL DIMENSIONS TO BE CHECKED ON SITE FIGURED DIMENSIONS TO BE TAKEN IN PREFERENCE TO SCALED DIMENSIONS THIS DRAWING IS COPYRIGHT			
Project No:	5567	Drawing No:	01
		Rev:	-