



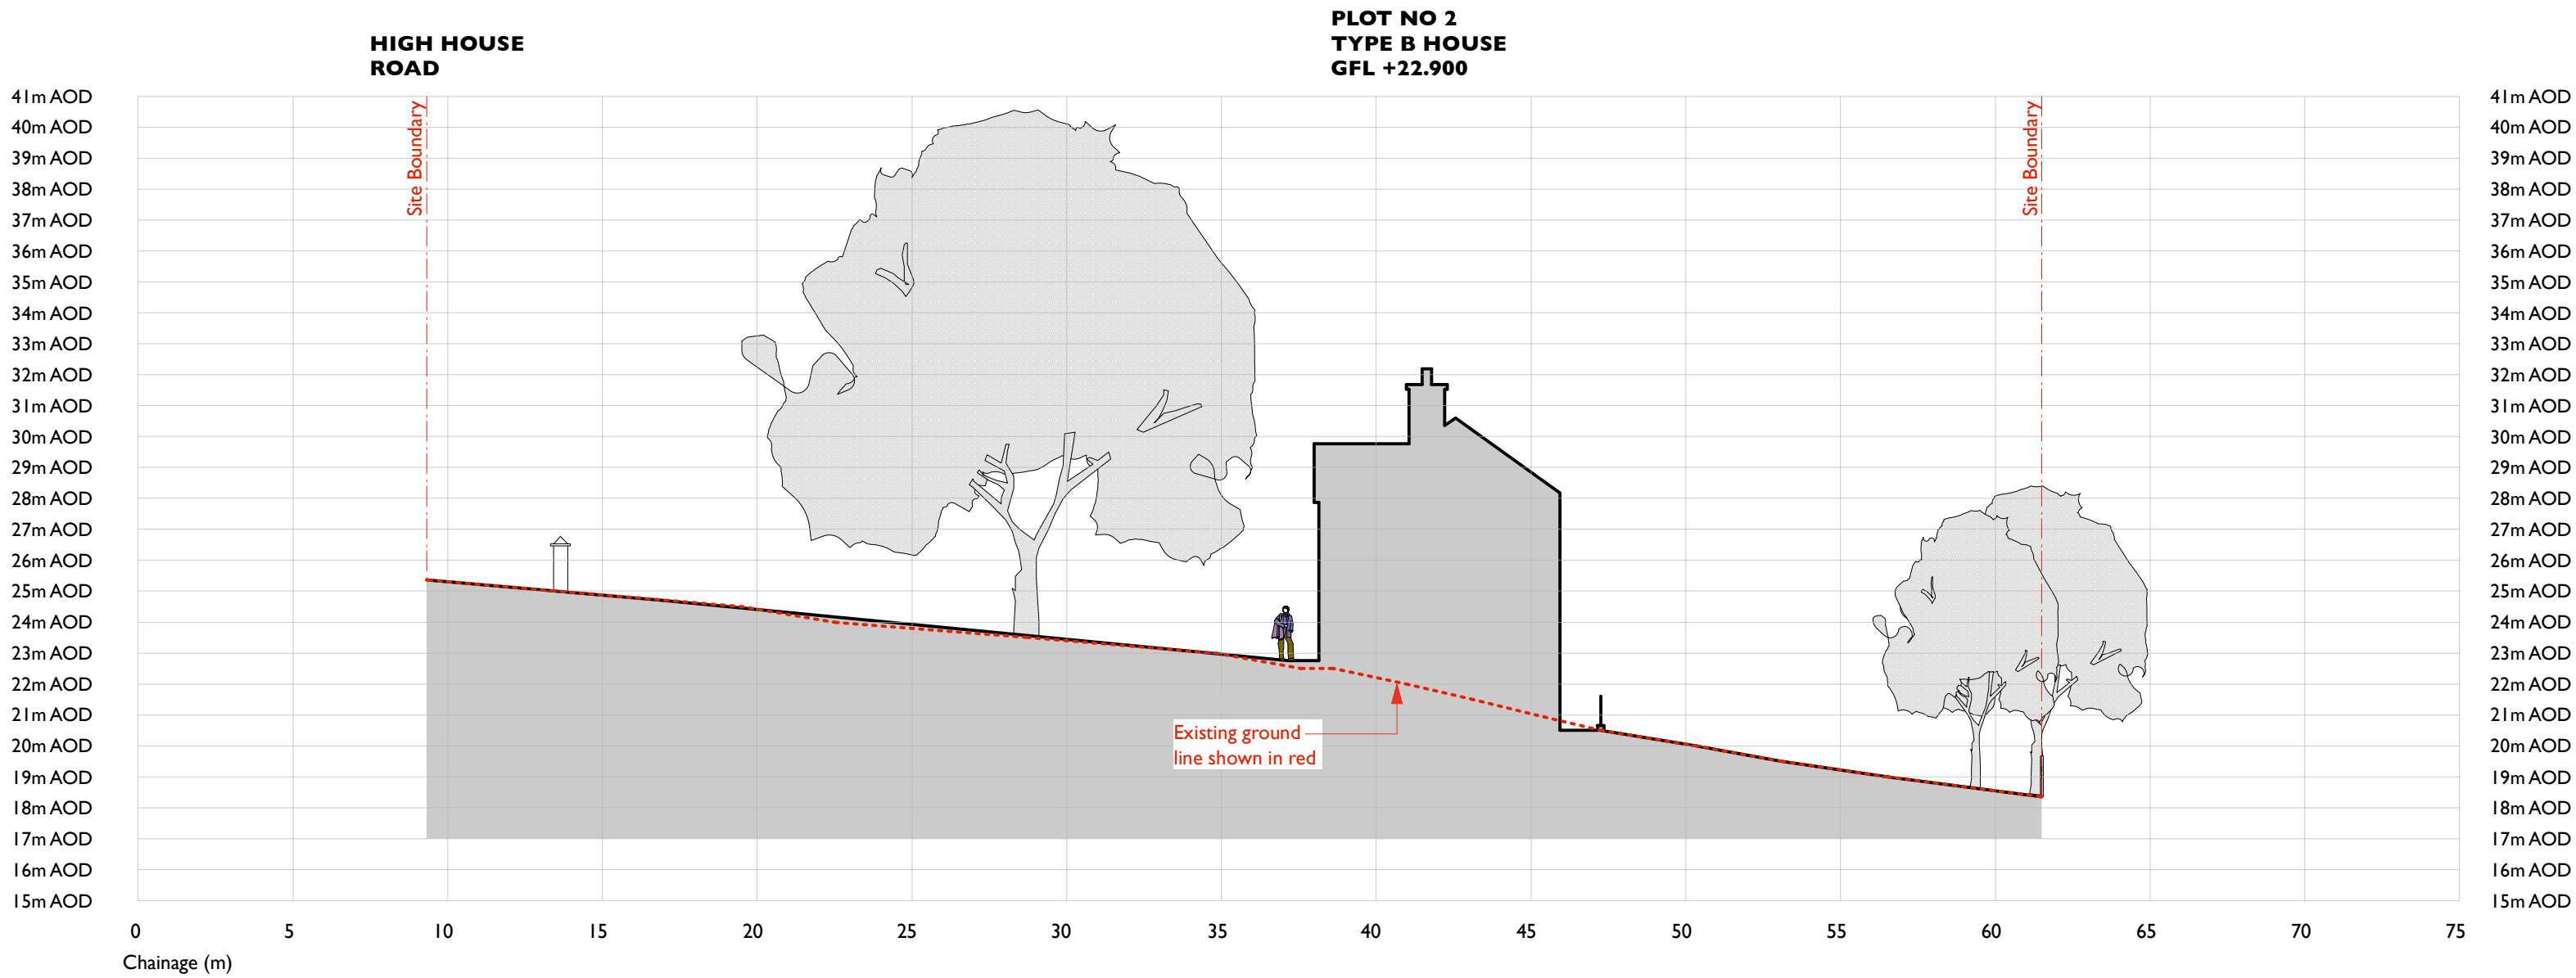


Proposed Section Through the Site at Y:Y
1:200

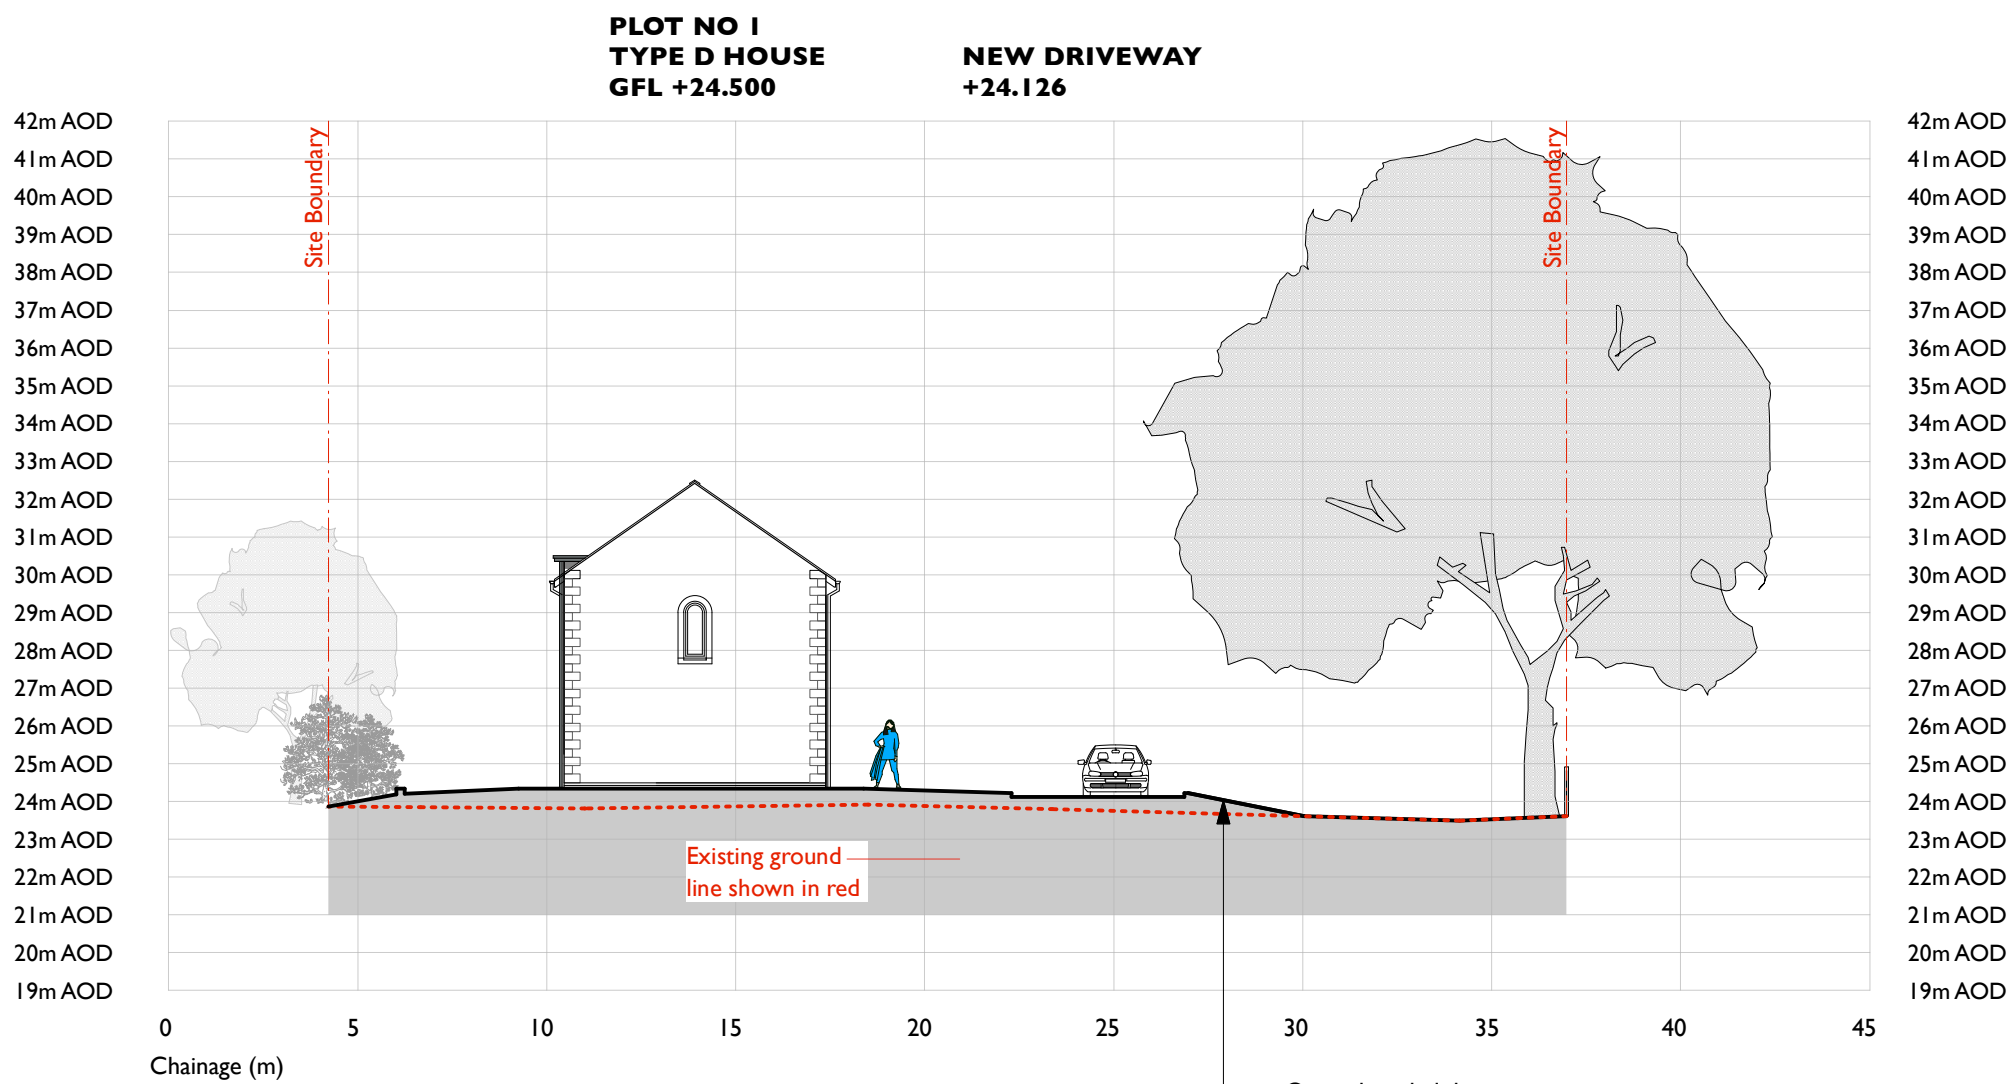

Proposed Section Through the Site at Z:Z
1:200

NOTE:
For location of site sections
see drawing 5568-02 Proposed
Site Plan

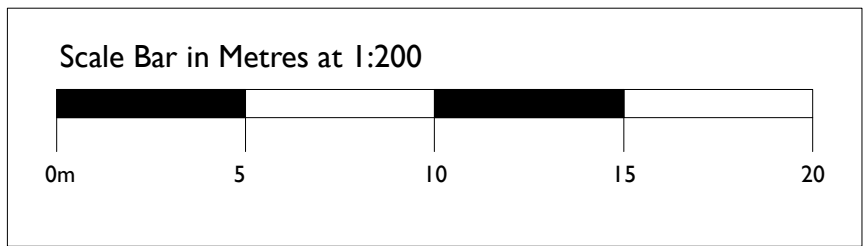

Rev:	Date:	Comments:	By:
Client:			
Mr I. Wrigley			
DAY CUMMINS DAY CUMMINS LIMITED Architects & Surveyors Lakeland Business Park Cockermouth Cumbria CA13 0QT Tel: 01900 820700 Fax: 01900 820701 email: dc@day-cummins.co.uk www.day-cummins.co.uk			
Project: Proposed Housing Development at The Knoll, High House Road, St Bees			
Drawing Title: Proposed Site Sections			
Drawn: MRP	Checked: MRP	Signed:	
Scale: 1:200	Date: 02/10/24	Paper Size: A2	
ALL DIMENSIONS TO BE CHECKED ON SITE FIGURED DIMENSIONS TO BE TAKEN IN PREFERENCE TO SCALED DIMENSIONS THIS DRAWING IS COPYRIGHT			
Project No: 5568	Drawing No: 09	Rev: -	