




NOTE:
All dimensions to be checked on site.
All dimensions in millimetres unless stated otherwise.

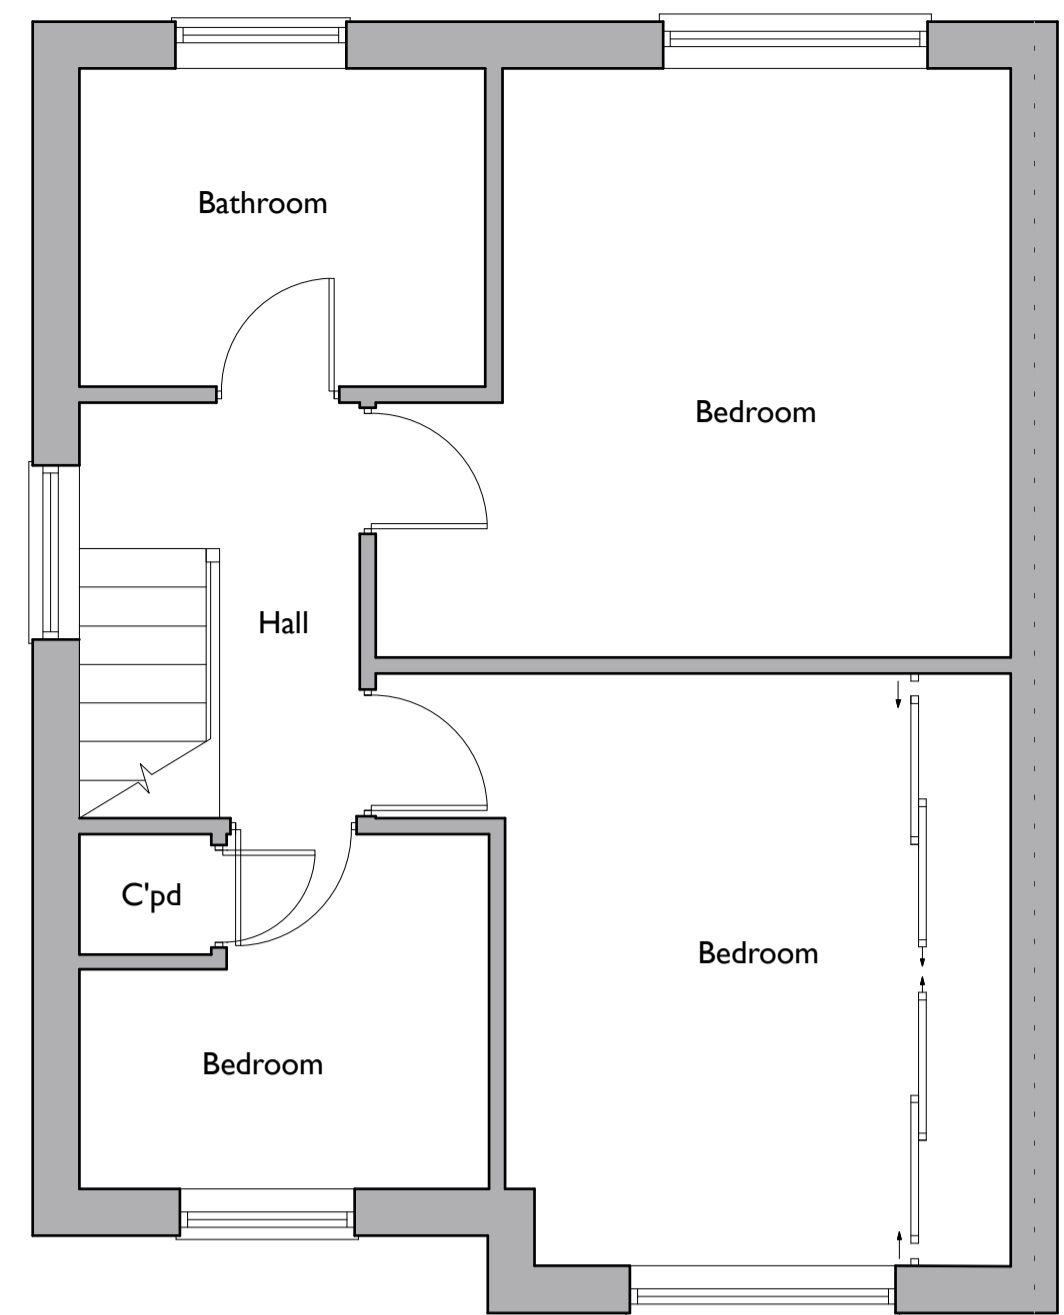


Existing First Floor Plan
Scale 1:50

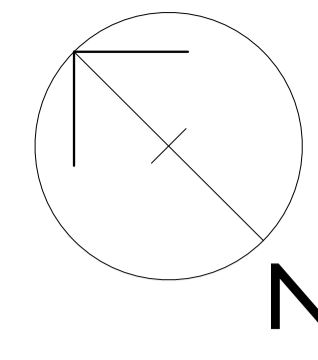

West
Scale 1:100

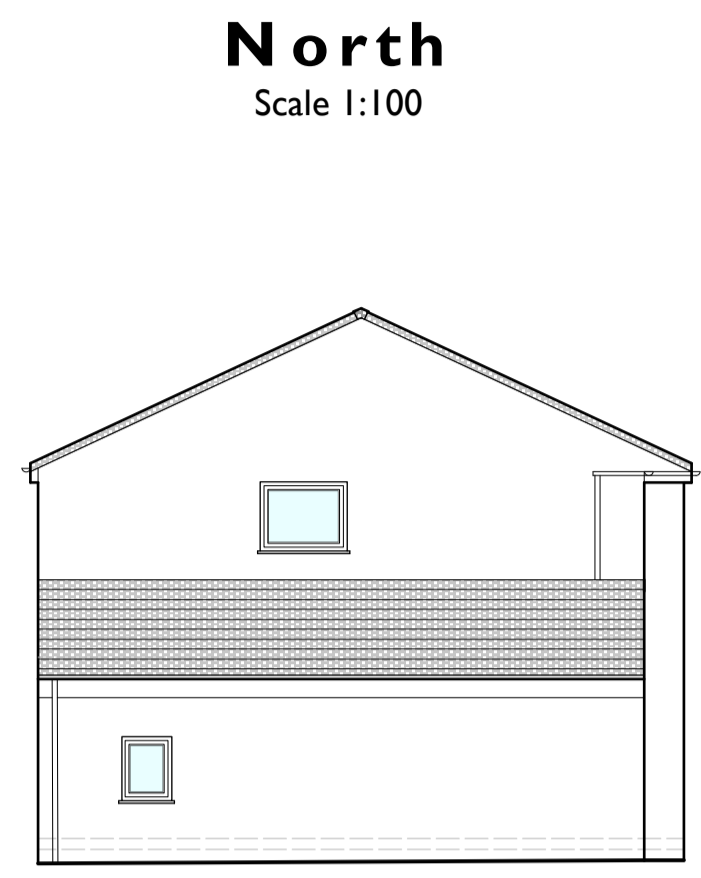

North
Scale 1:100

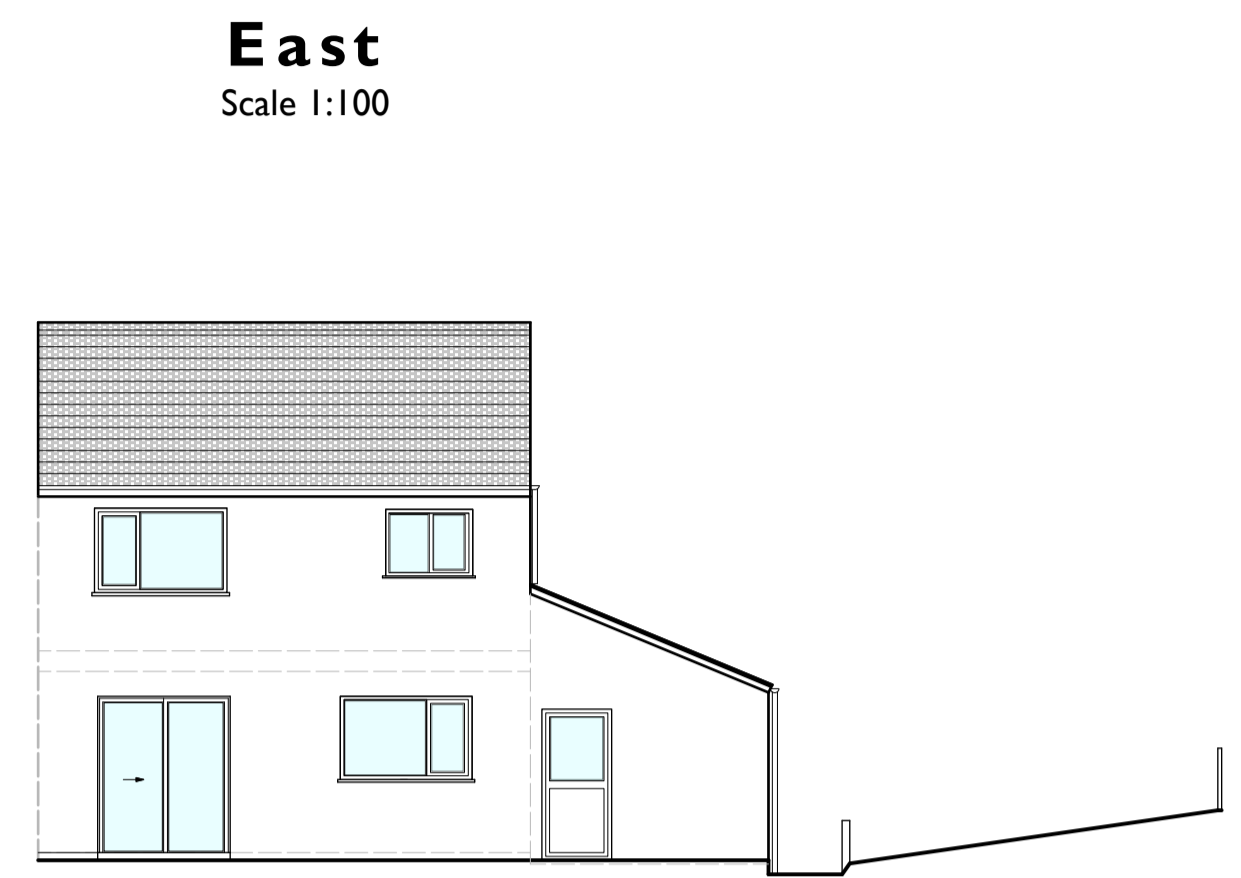


East
Scale 1:100


Existing Elevations
Scale 1:100




Existing Ground Floor Plan
Scale 1:50

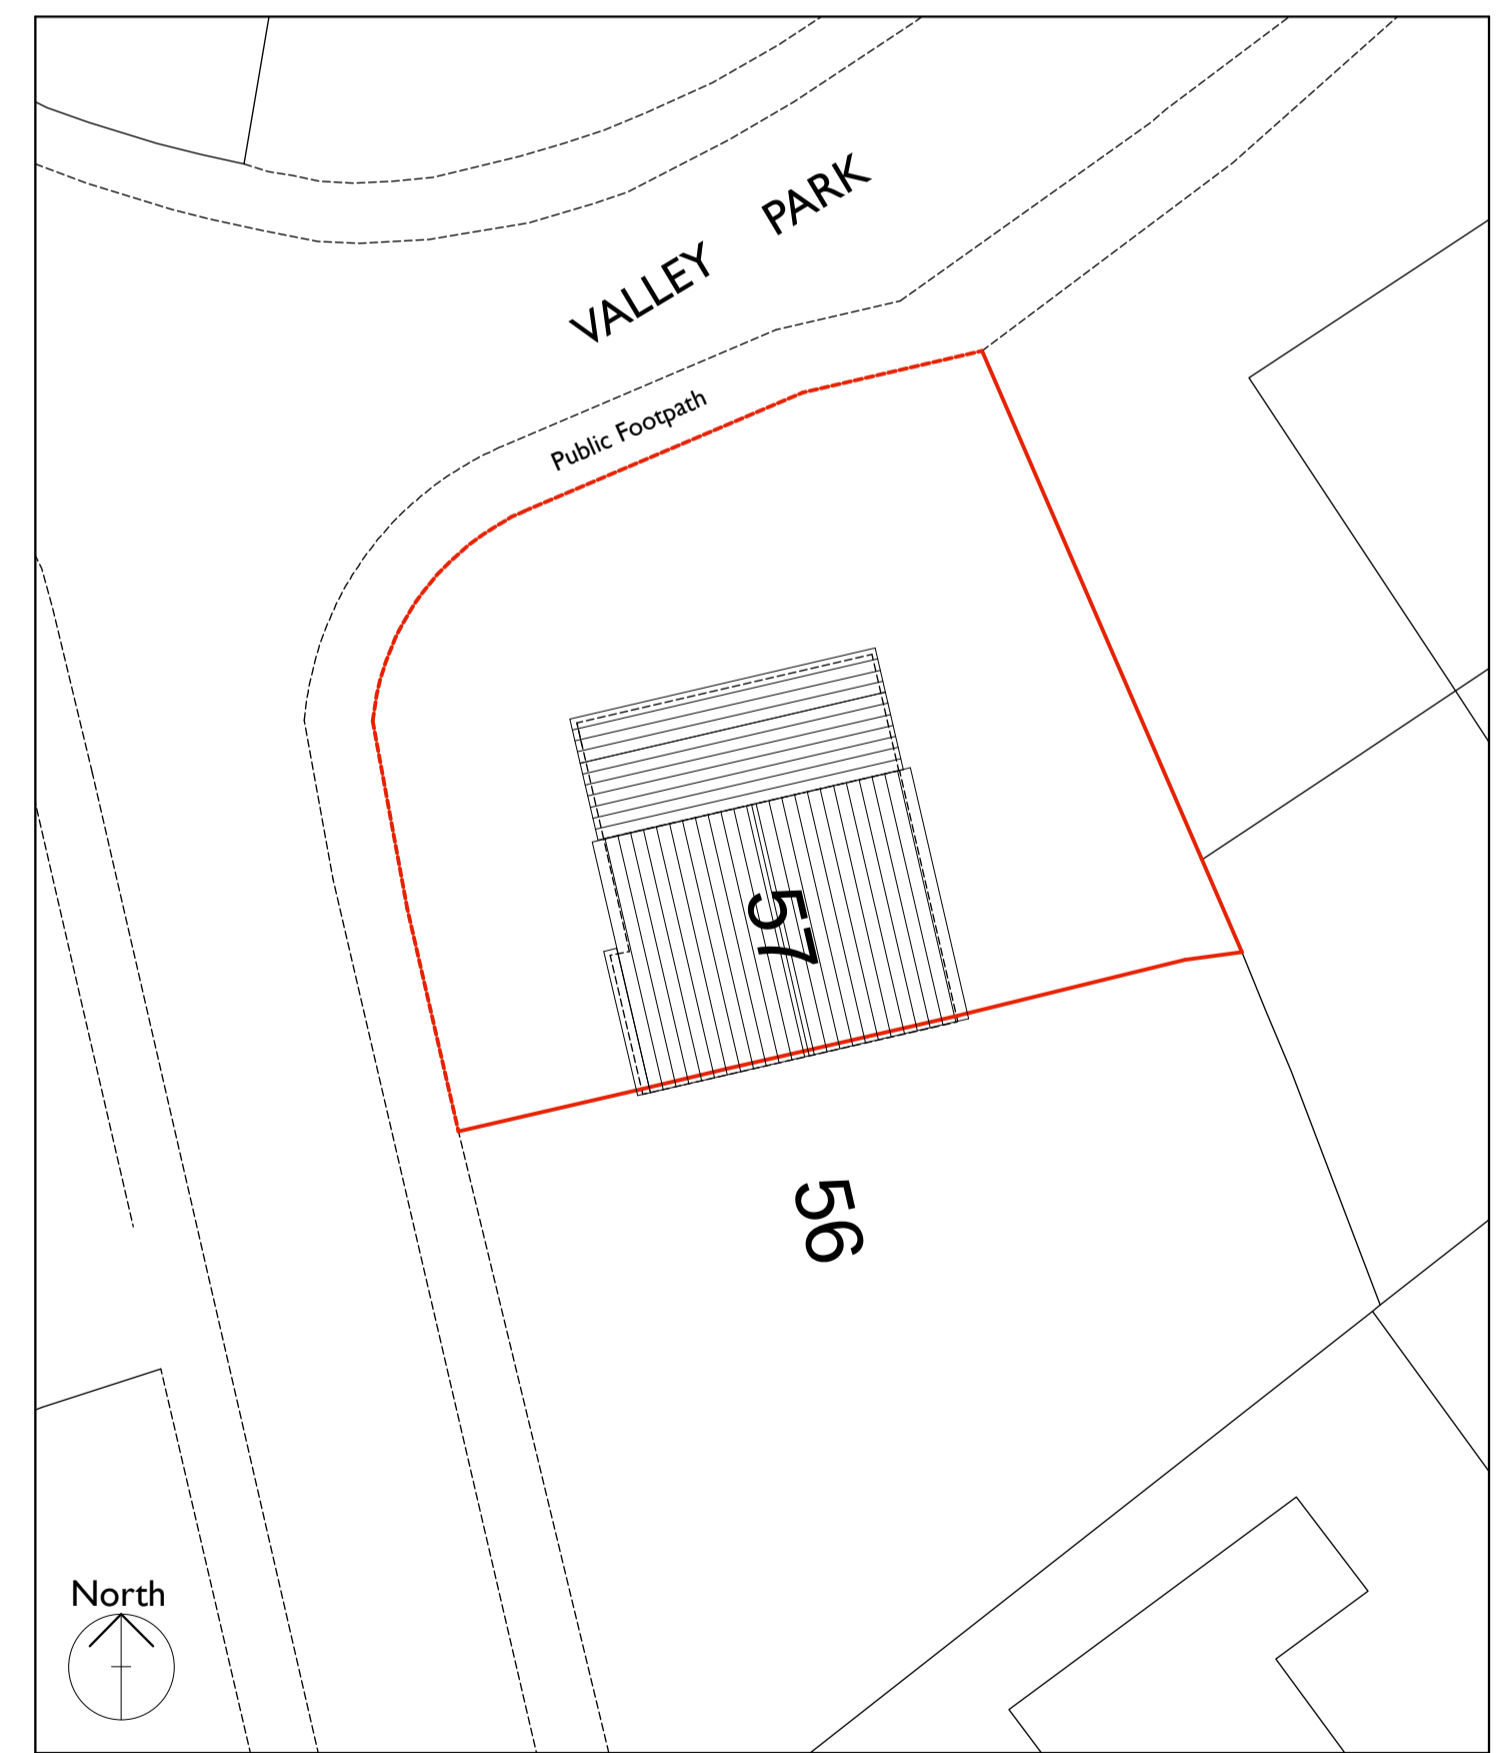

Existing Block Plan
Scale 1:200

 

No.	Date	Comments	By
Client: Miss D. Wilson and Mr L. Dowbiggin			
 DAY CUMMINS LIMITED Architects & Surveyors Lakeland Business Park Cockermouth Cumbria CA13 0QT Tel: 01 900 820700 Fax: 01 900 820701 email: dc@day-cummins.co.uk www.day-cummins.co.uk			
Project: Extension Works to 57 Valley Park, Whitehaven			
Drawing Title: Existing Plans and Elevations and Block Plan			
Drawn: GC	Checked:	Signed:	
Scale: 1:50 & 1:100	Date: 05/05/21	Paper Size: A1	
ALL DIMENSIONS TO BE CHECKED ON SITE FIGURED DIMENSIONS TO BE TAKEN IN PREFERENCE TO SCALED DIMENSIONS THIS DRAWING IS COPYRIGHT			
Project No: 5569	Drawing No: 001	Rev: -	