
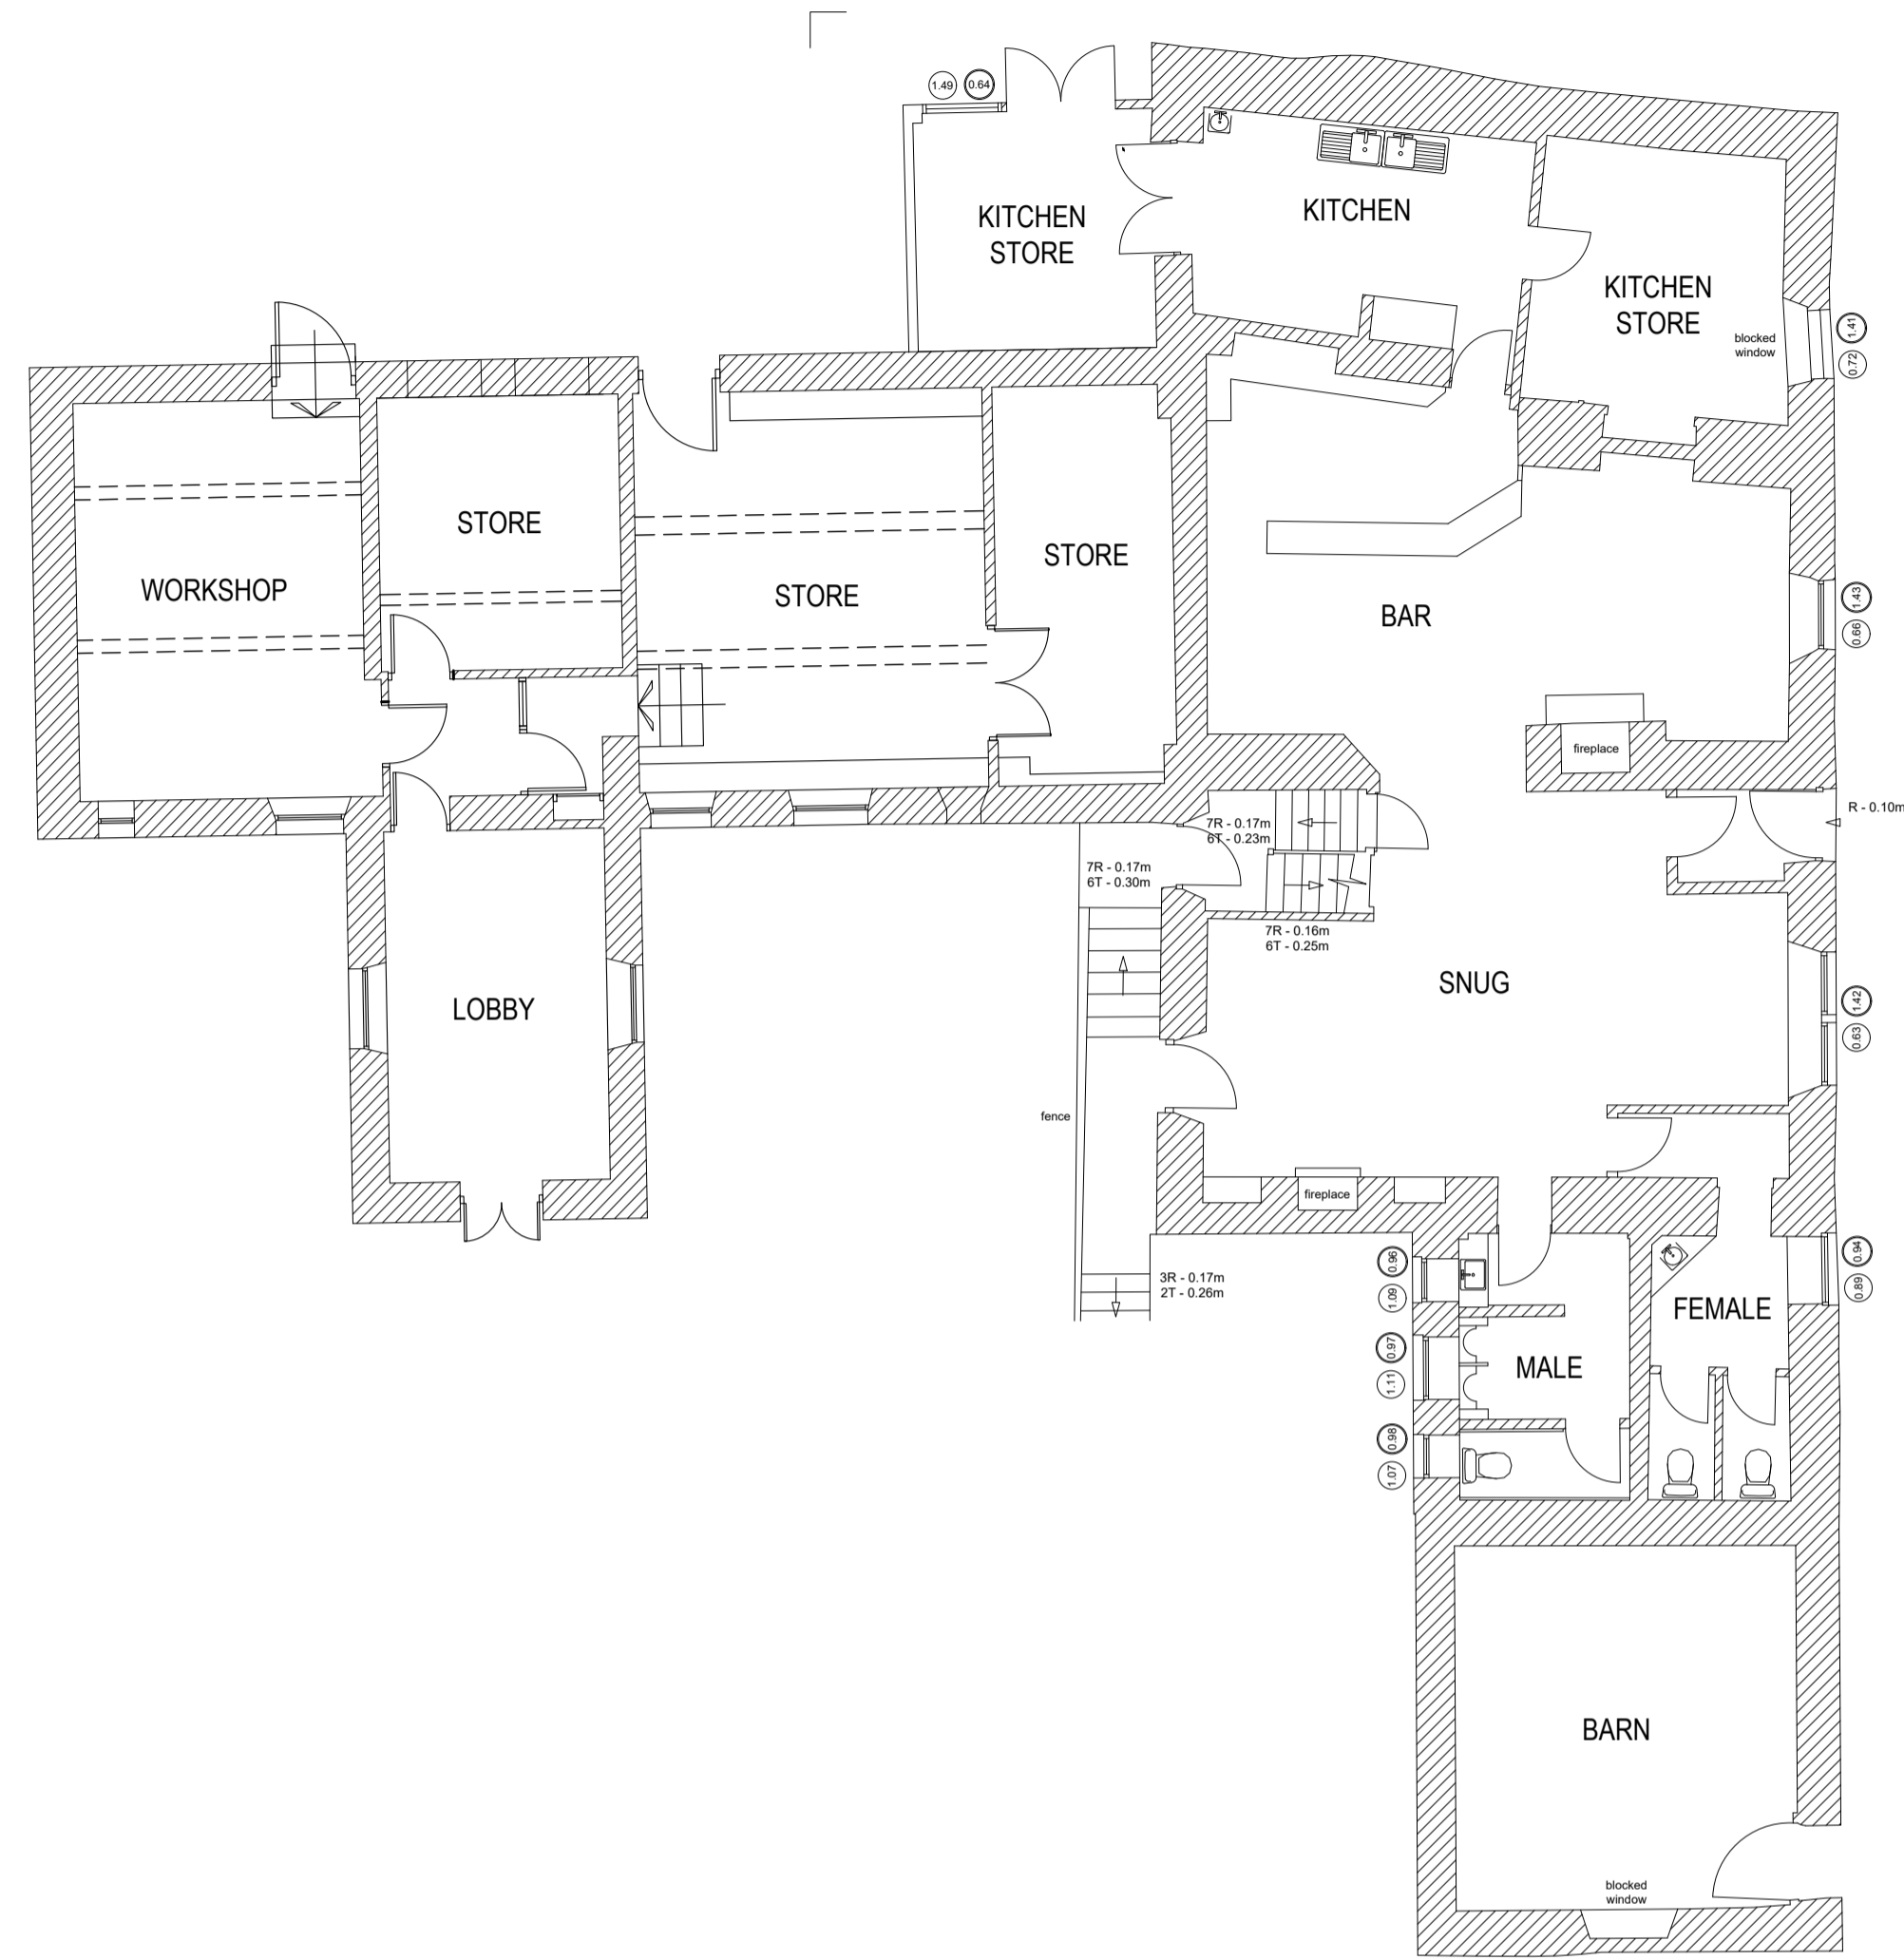


**FOR INFORMATION**


Do Not Scale from this drawing without the express permission of the Architect

This drawing has been produced for the client for this specific project and is not intended for use by any other person or for any other purpose.


© This work is copyright protected, remains the property of the author and may not be reproduced without the express consent of HM Architecture (NW) LLP.

 


GROUND FLOOR PLAN

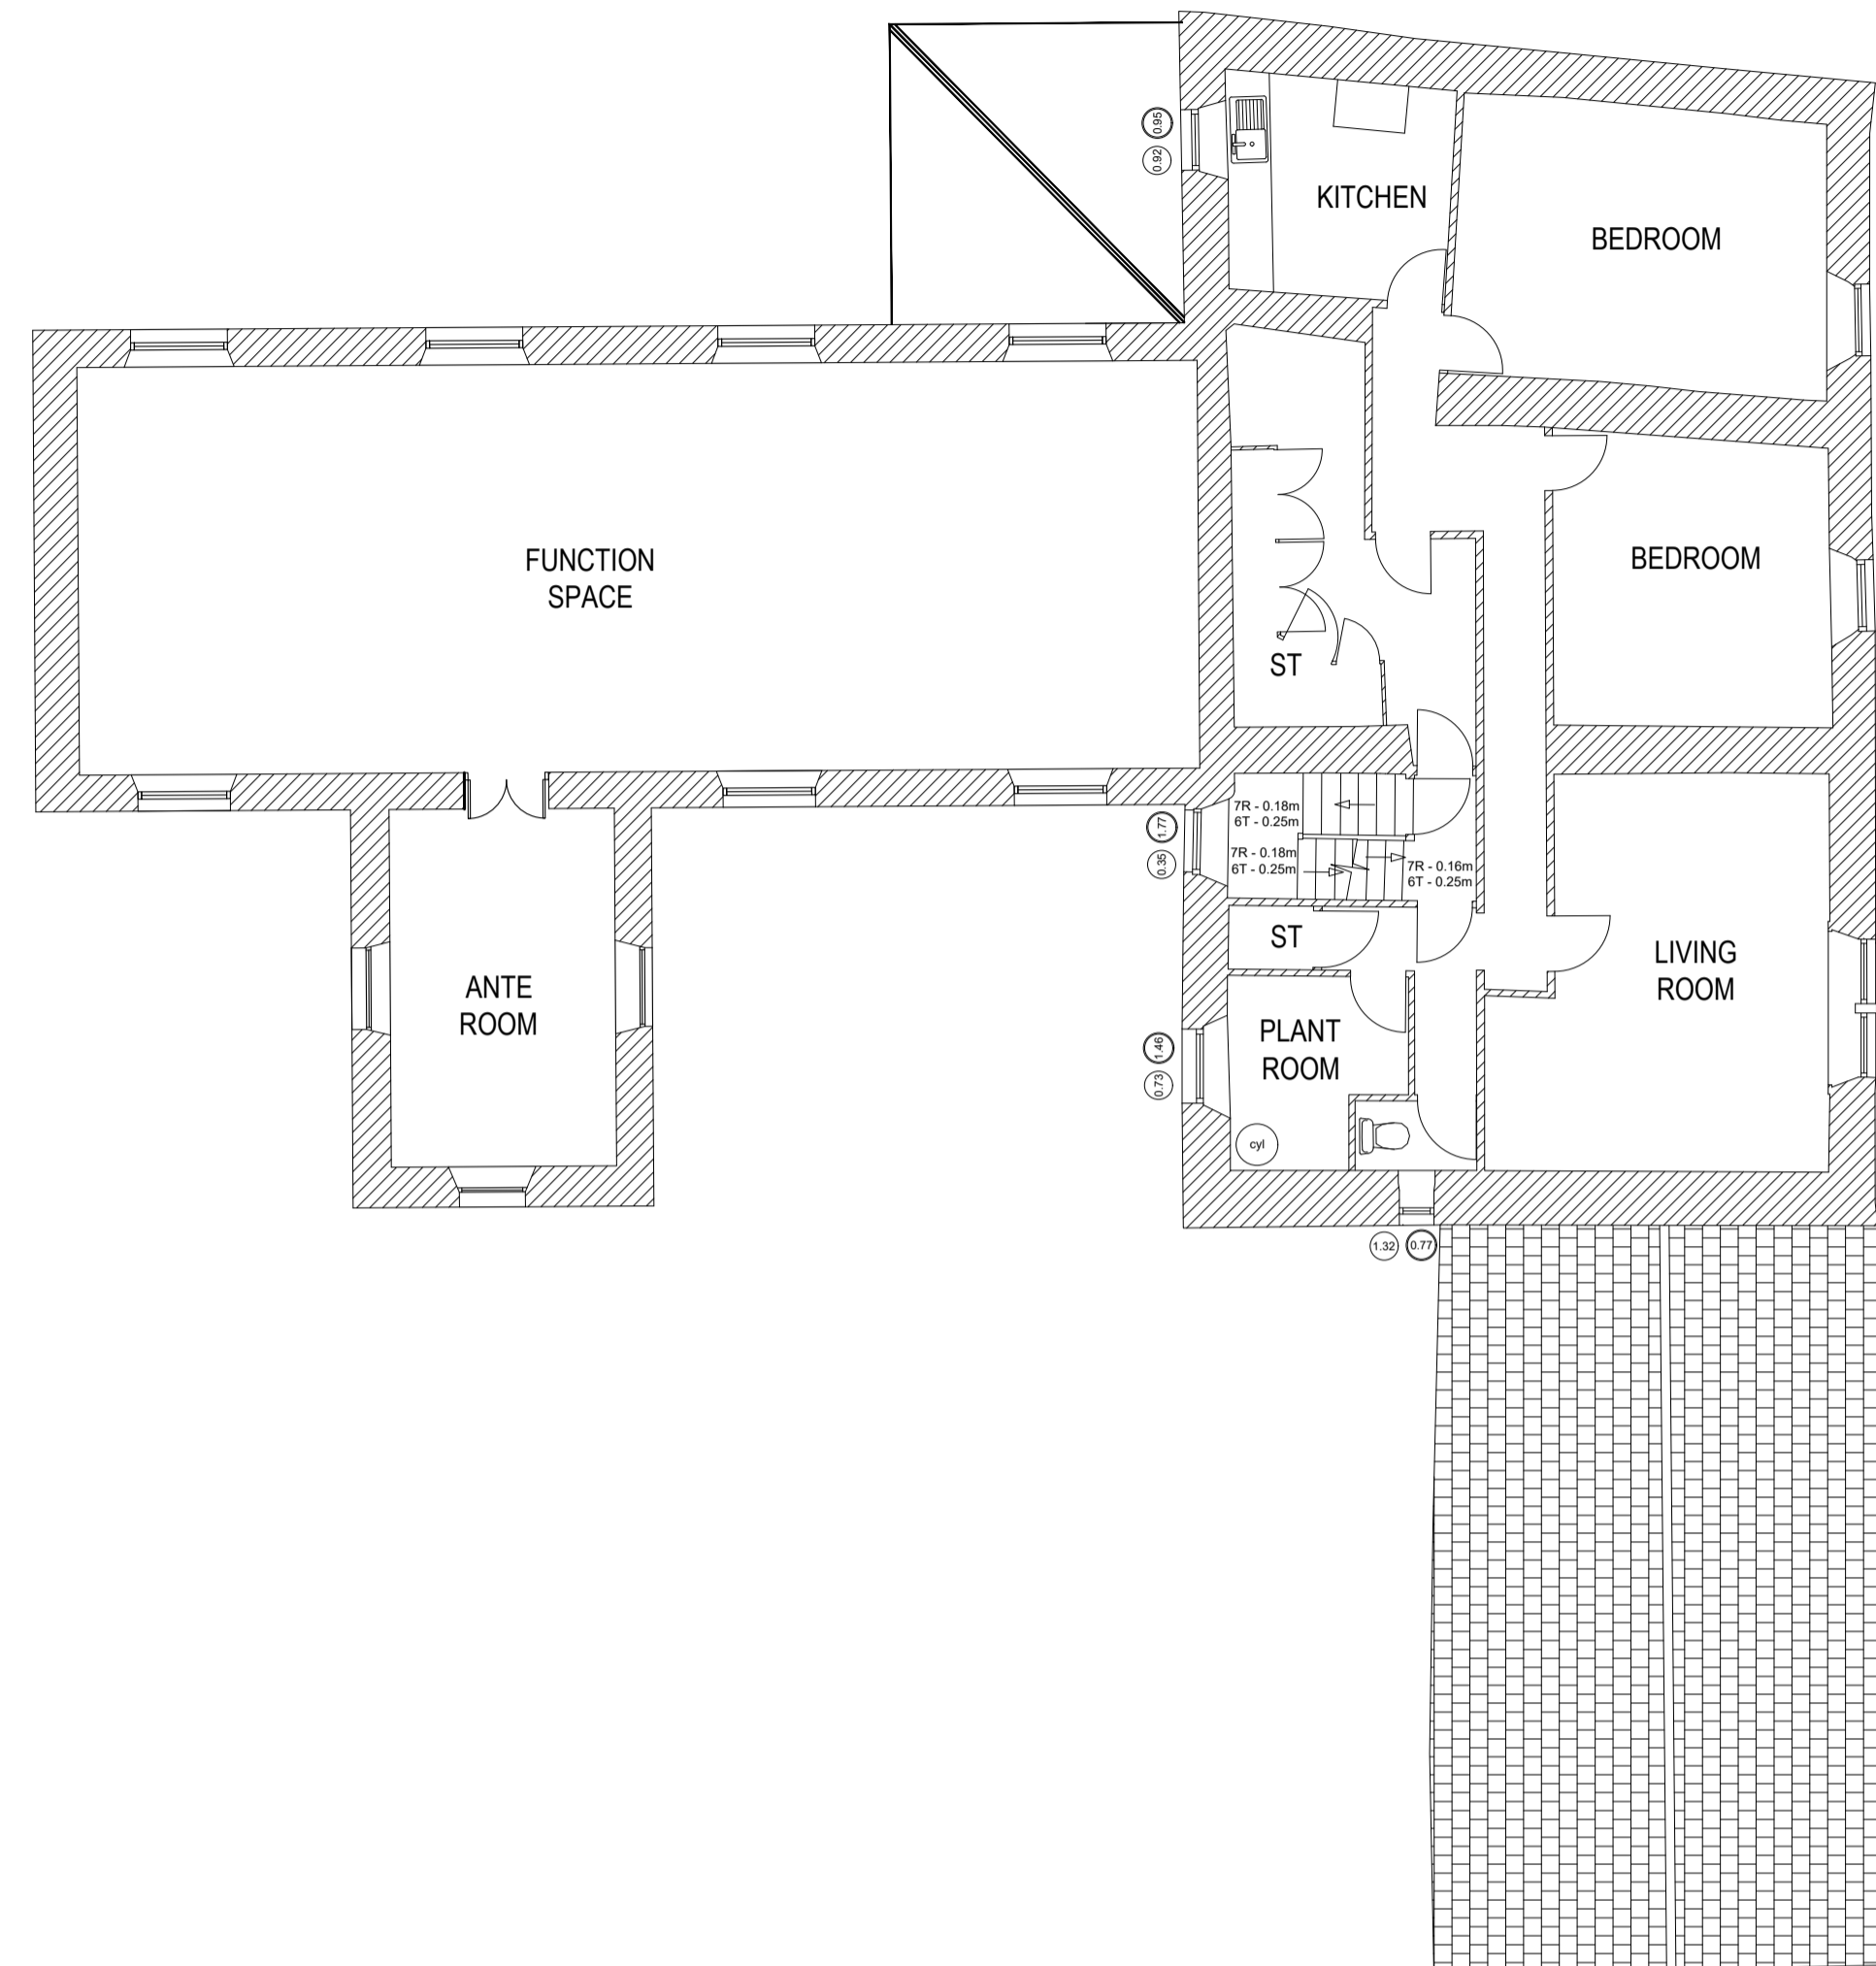

FIRST FLOOR PLAN

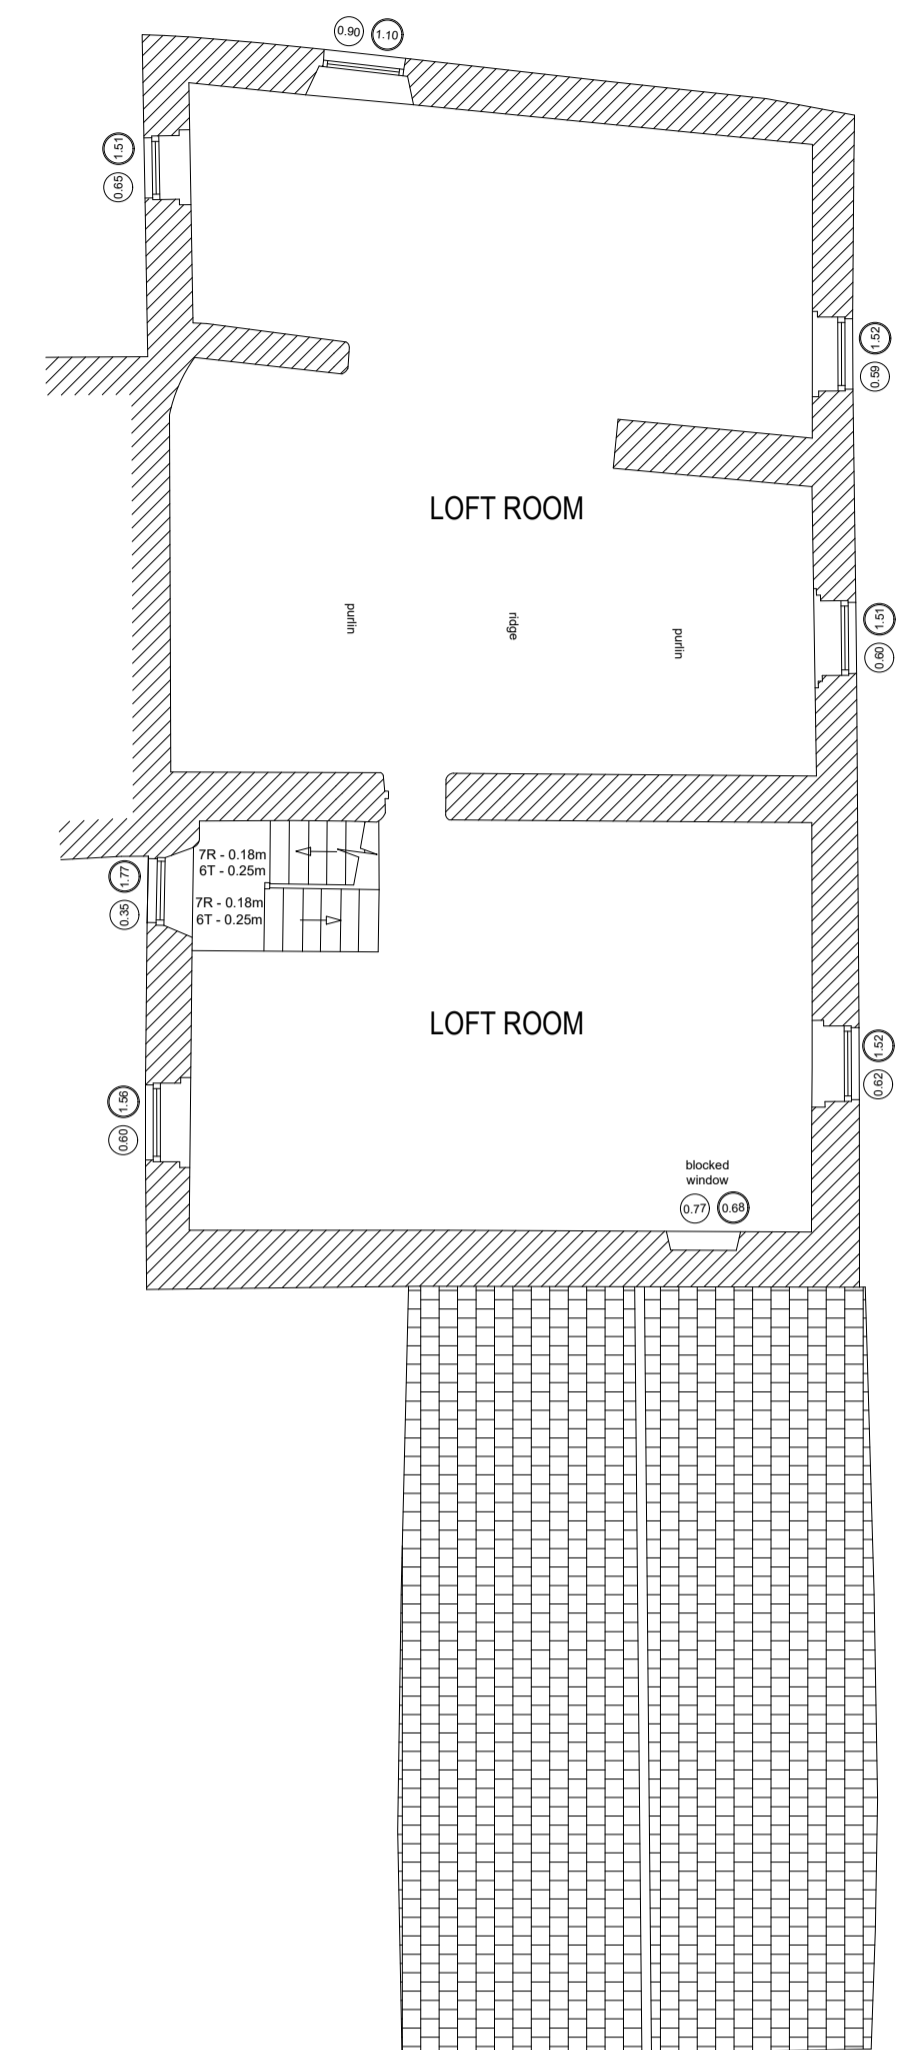


SECOND FLOOR PLAN

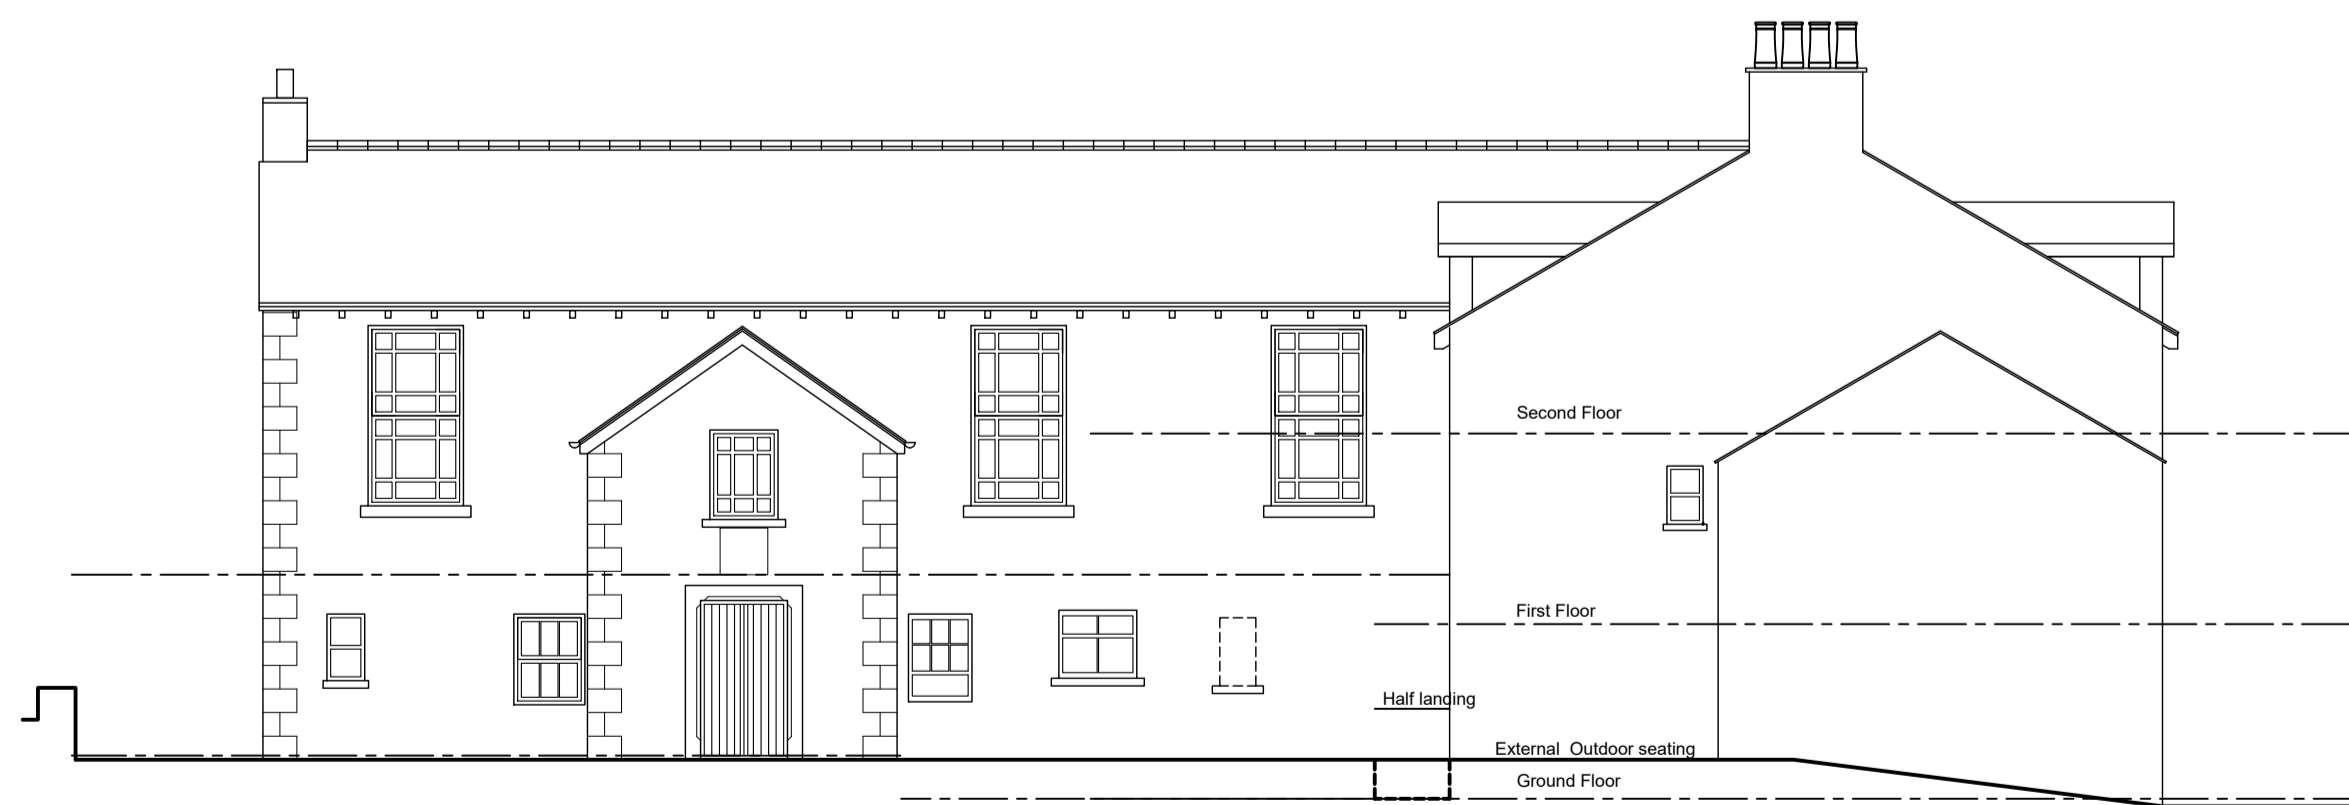

SOUTH ELEVATION



NORTH ELEVATION

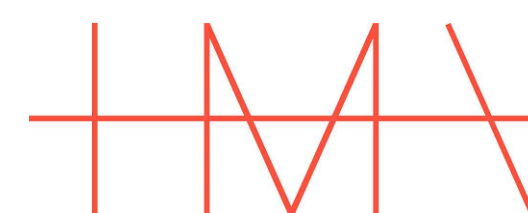

HM ARCHITECTURE (NW) LLP  
 AYNAM COTE, 2 BRIDGE STREET,  
 KENDAL, CUMBRIA LA9 7DD  
 T. 01539 720480  
 E. info@hm-architecture.com  
 W. www.hm-architecture.com

Client  
**Mr A Slack**

Project  
**Punchbowl, The Green Millom**  
 Drawing Title  
**Existing Floor Plans**

Rev	Description	Date	By
A	Elevations Added	19.07.23	MPD

Drawing No. **5654 (PL) 01** Revision **A**  
 Scale 1:100 @ A1 Drawn By MPD Date Mar '23