


FOR INFORMATION

Do Not Scale from this drawing without the express permission of the Architect


This drawing has been produced for the client for this specific project and is not intended for use by any other person or for any other purpose.

© This work is copyright protected, remains the property of the author and may not be reproduced without the express consent of HM Architecture (NW) LLP.

1:100

 


EAST ELEVATION

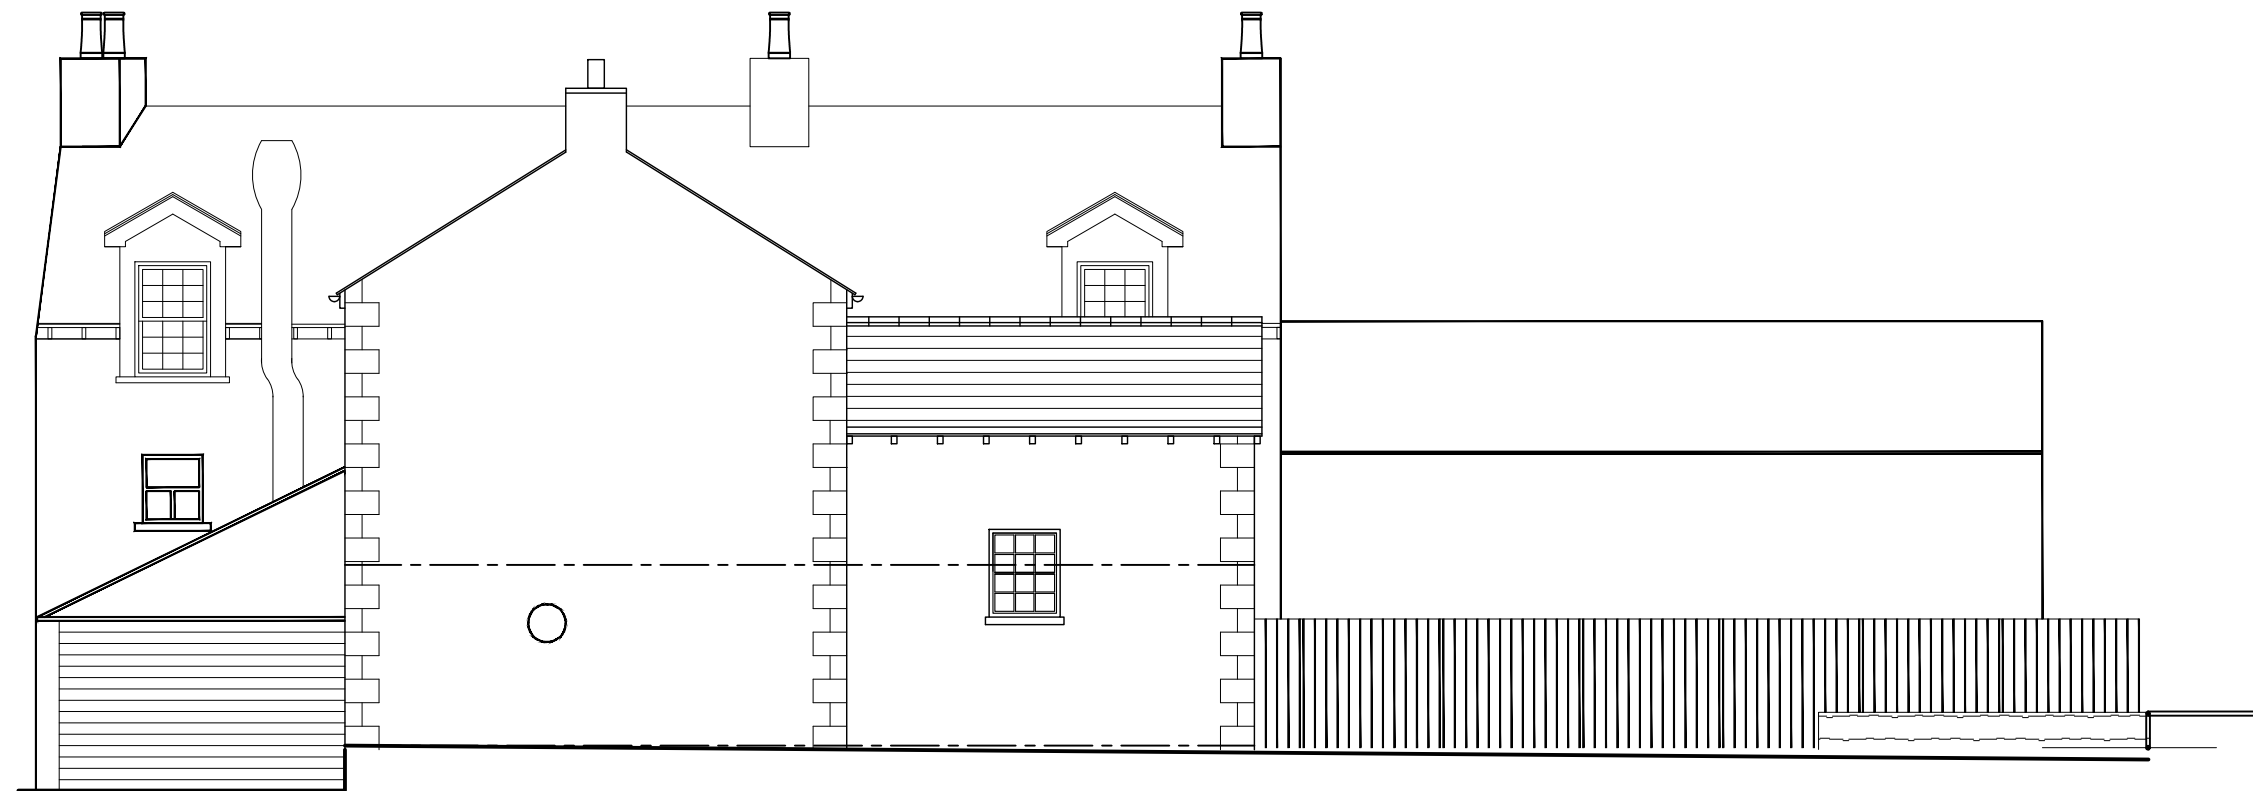

WEST ELEVATION

Rev	Description	Date	By

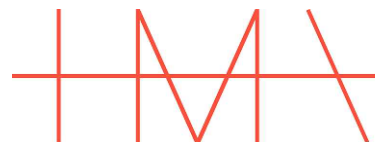

HM ARCHITECTURE (NW) LLP
 AYNAM COTE, 2 BRIDGE STREET,
 KENDAL, CUMBRIA LA9 7DD

T. 01539 720480
E. info@hm-architecture.com
W. www.hm-architecture.com

Client

Mr A Slack

Project

Punchbowl, The Green
 Millom

Drawing Title

Existing Elevations

Drawing No.

5654 (PL) 02

Revision

Scale
 1:100 @ A2

Drawn By
 KD

Date
 Jul '23