


**PLANNING ISSUE**

Do Not Scale from this drawing without the express permission of the Architect

This drawing has been produced for the client for this specific project and is not intended for use by any other person or for any other purpose.


© This work is copyright protected, remains the property of the author and may not be reproduced without the express consent of HM Architecture (NW) LLP.

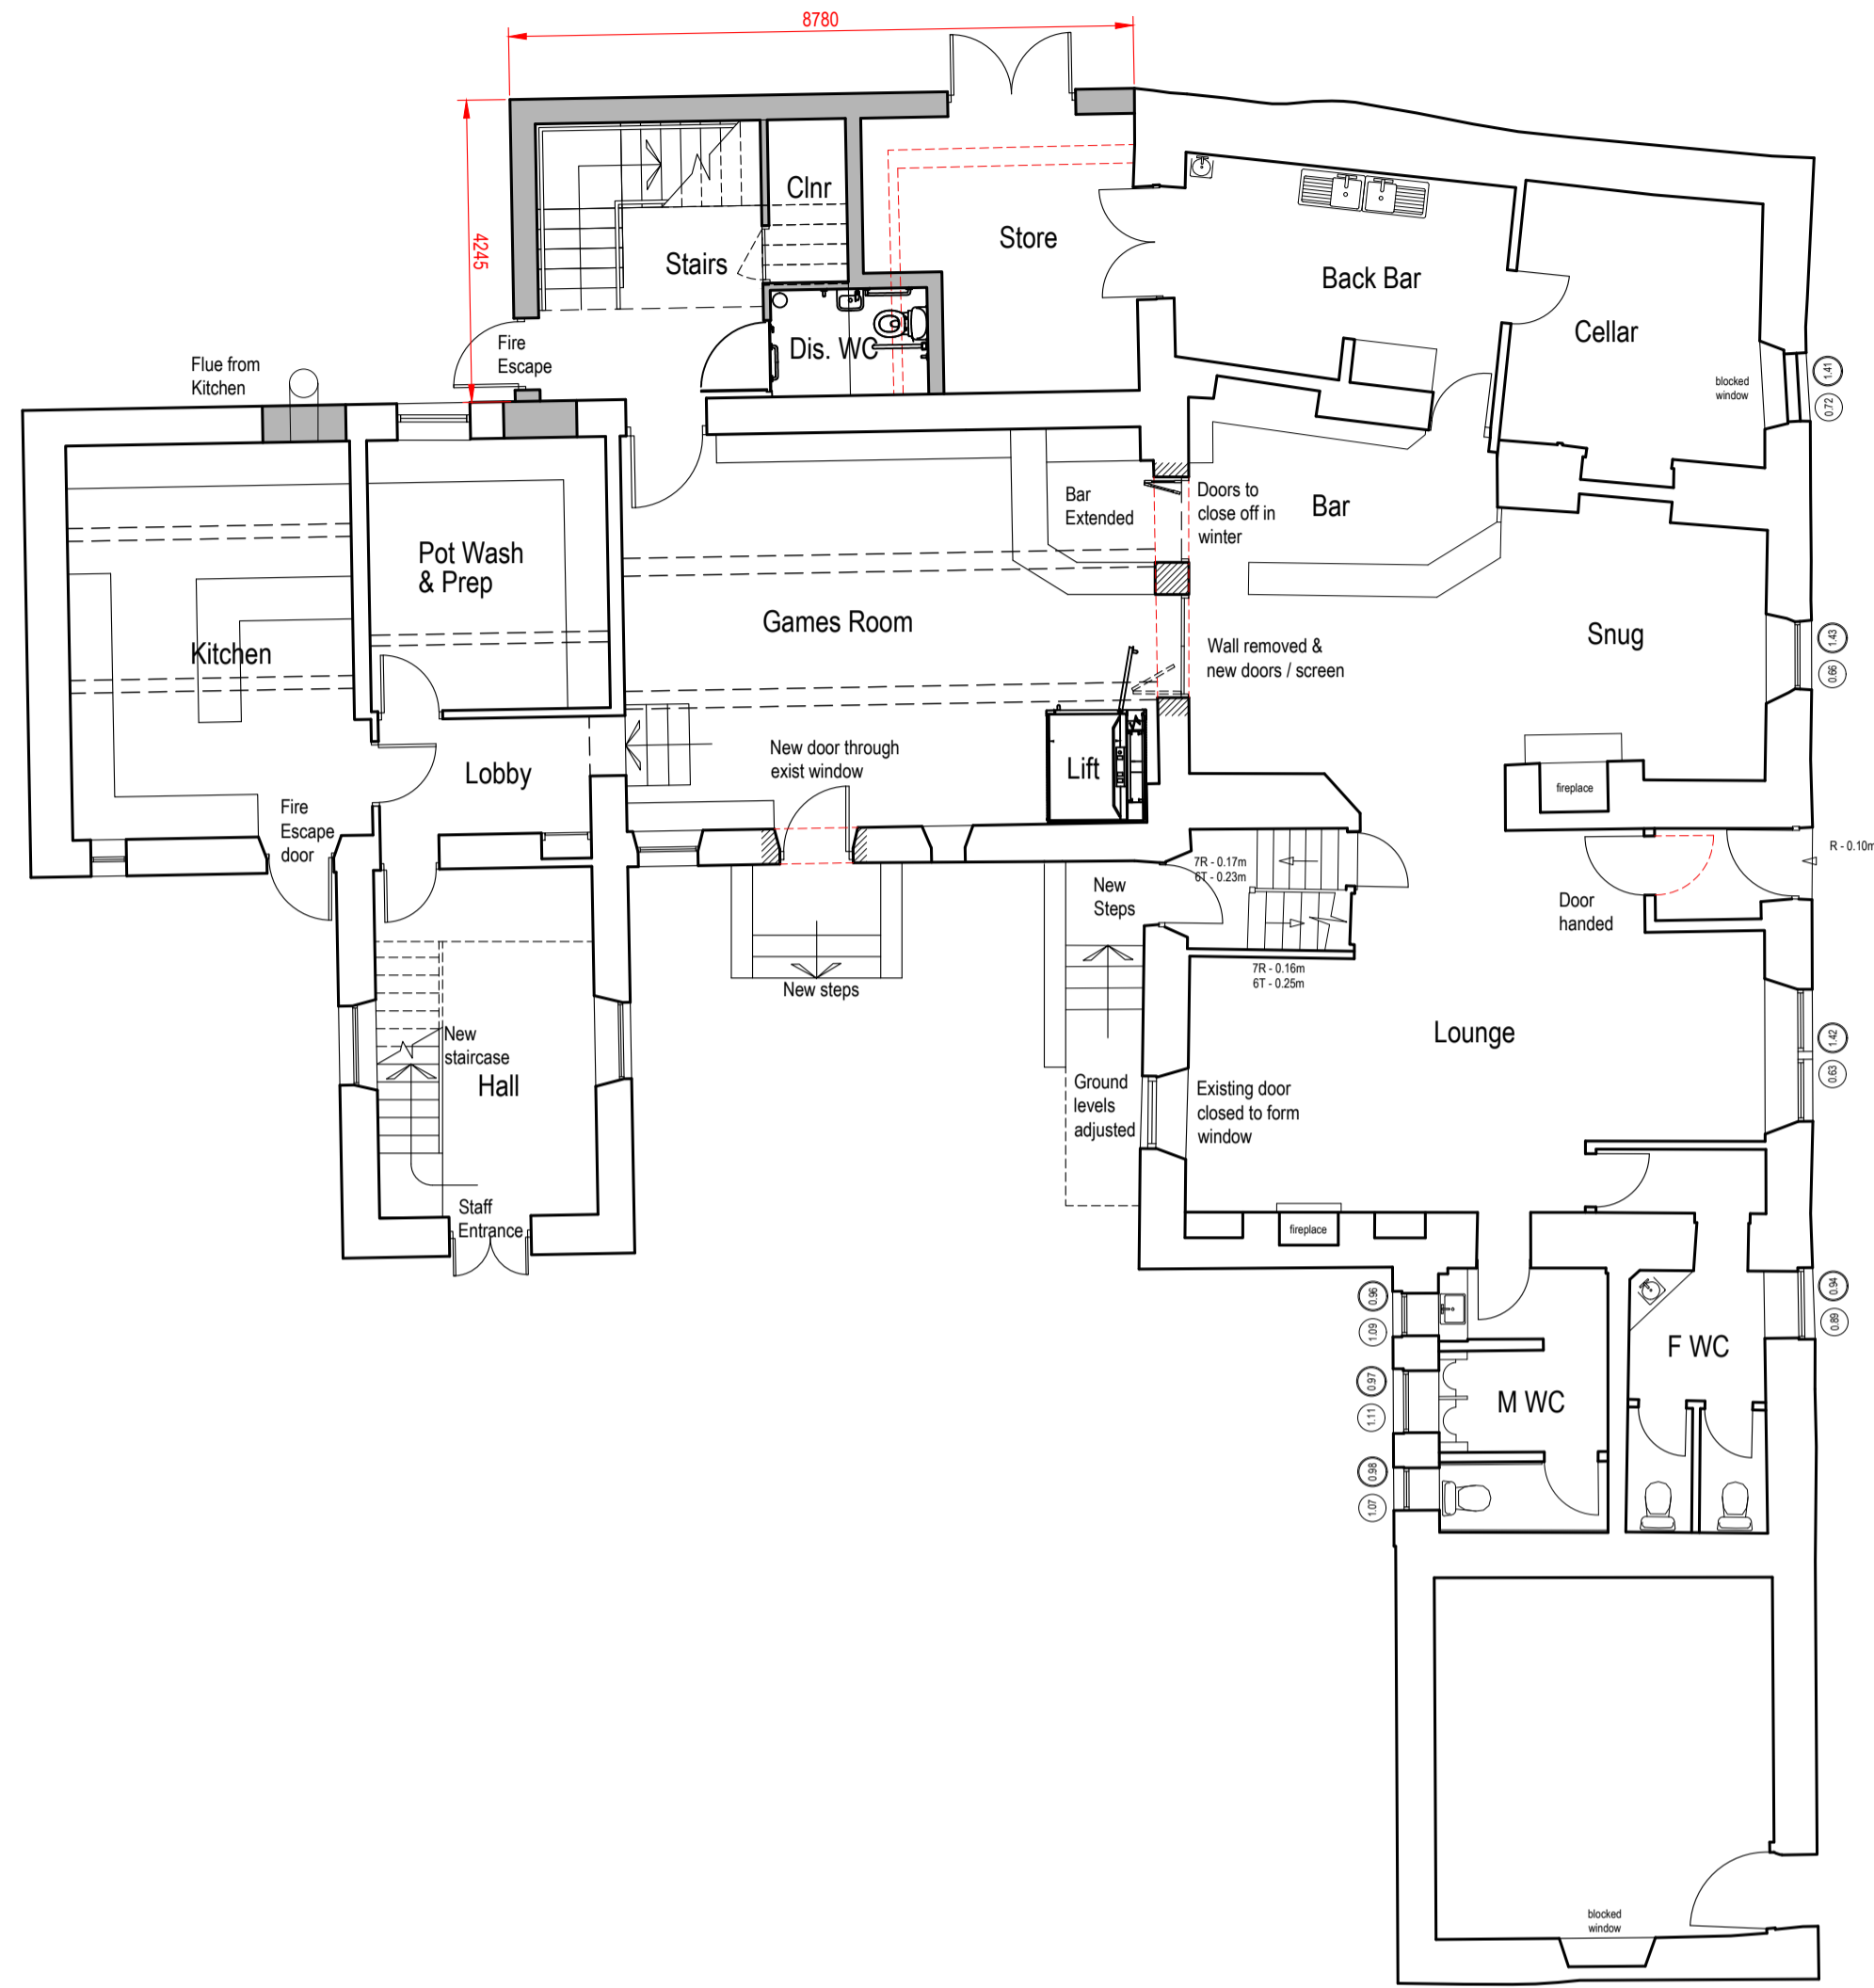


GROUND FLOOR PLAN




FIRST FLOOR PLAN

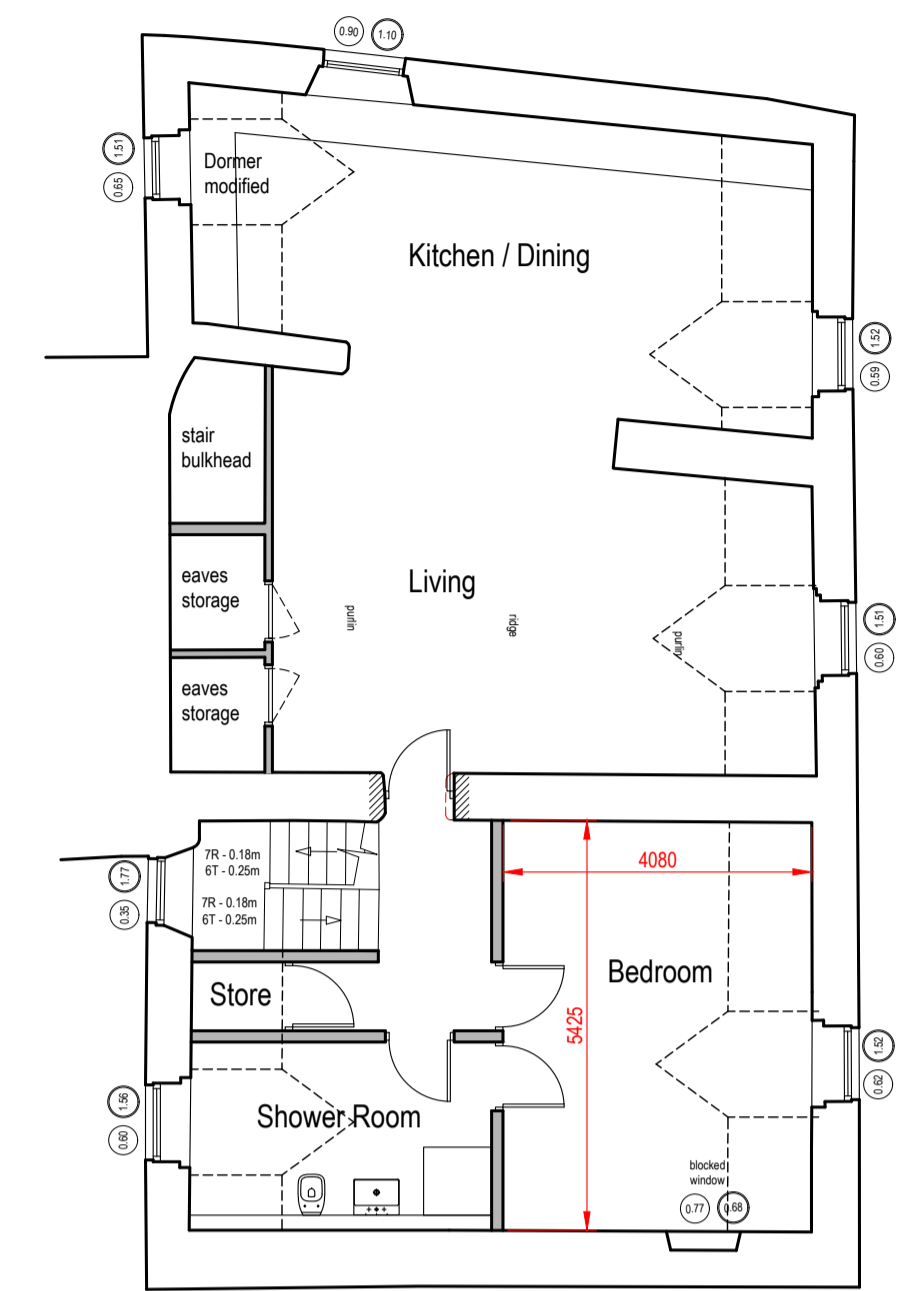

SECOND FLOOR PLAN

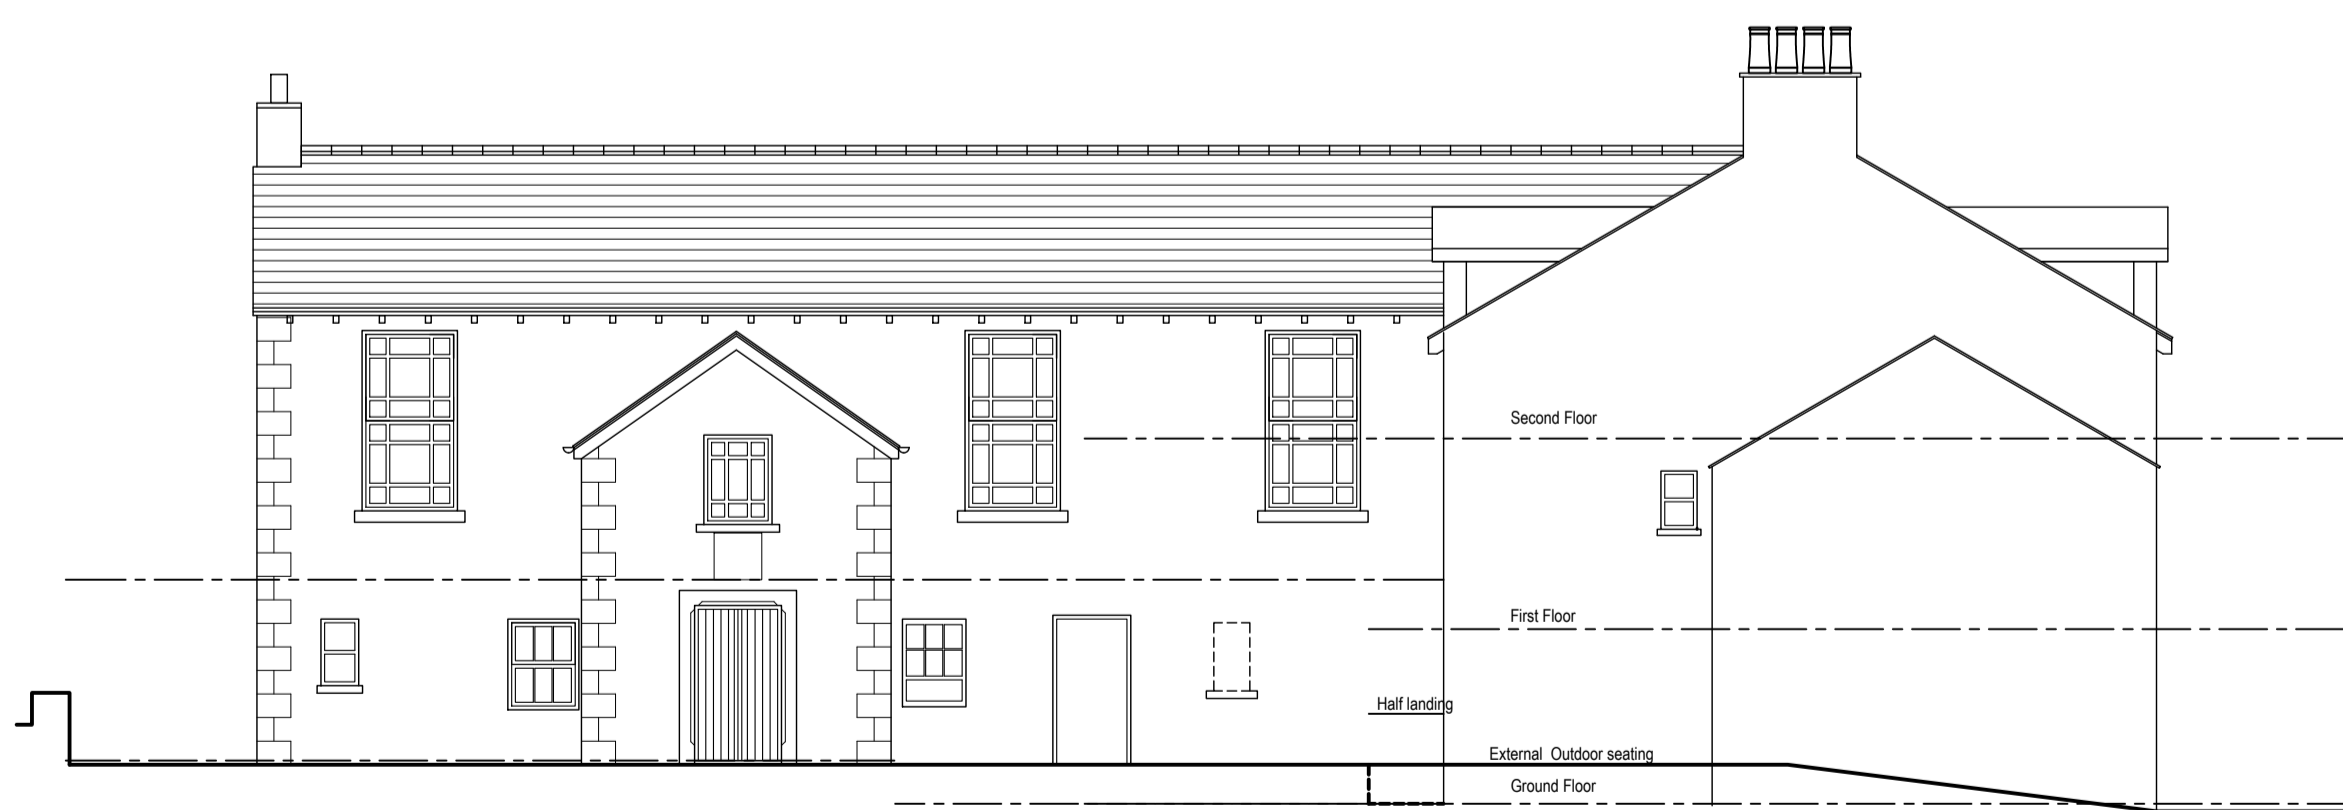


SOUTH ELEVATION

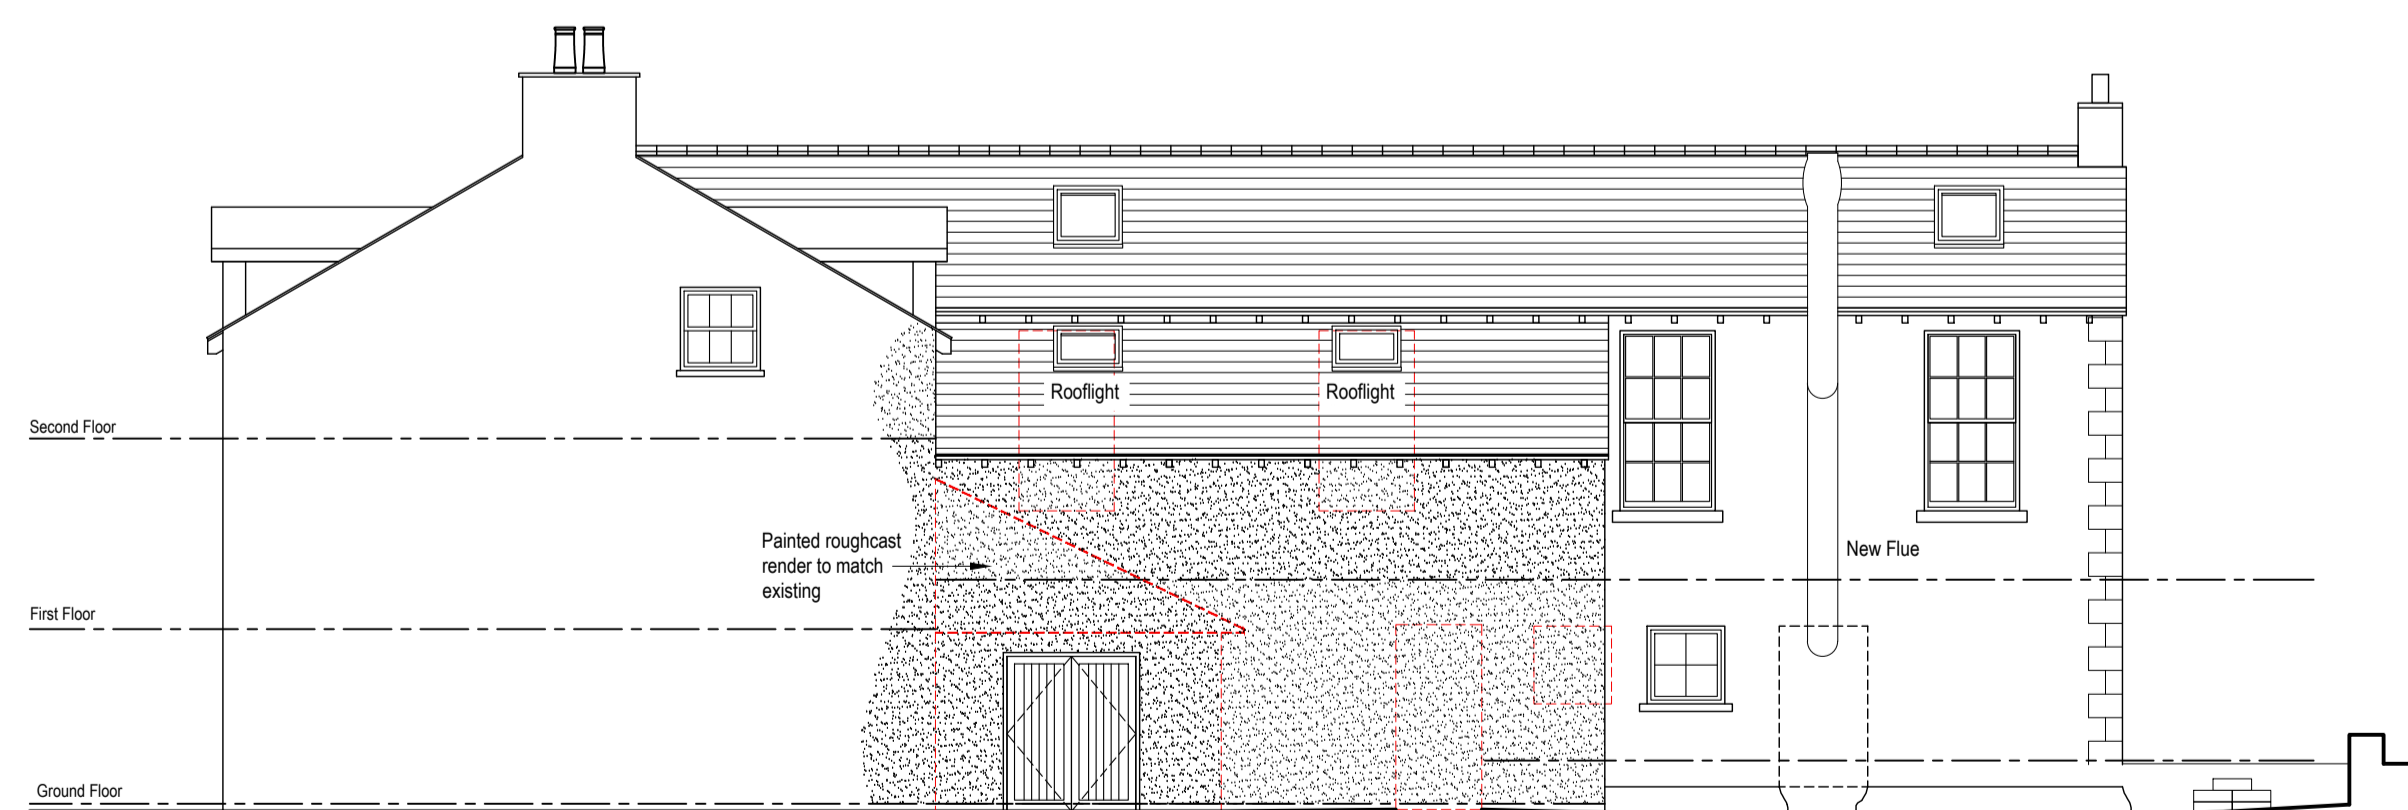

NORTH ELEVATION

Rev	Description	Date	By
D	Planning Issue	27.02.24	MPD
C	Updated following client comment	21.02.24	KD
B	Elevations Updated	24.07.23	KD
A	Elevations Added	19.07.23	MPD

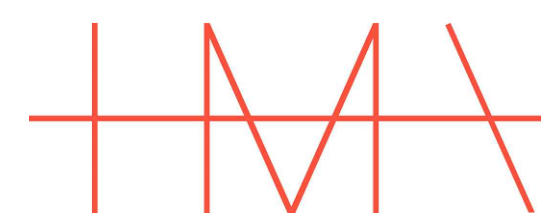

HM ARCHITECTURE (NW) LLP  
 AYNAM COTE, 2 BRIDGE STREET,  
 KENDAL, CUMBRIA LA9 7DD  
 T. 01539 720480  
 E. info@hm-architecture.com  
 W. www.hm-architecture.com

Client  
**Mr A Slack**

Project  
**Punchbowl, The Green Millom**  
 Drawing Title  
**Proposed Floor Plans**

Drawing No. **5654 (PL) 03**  
 Scale 1:100 @ A1  
 Drawn By **MPD / KD**  
 Date **Jul '23**  
 Revision **D**