


PLANNING ISSUE


Do Not Scale from this drawing without the express permission of the Architect

This drawing has been produced for the client for this specific project and is not intended for use by any other person or for any other purpose.


© This work is copyright protected, remains the property of the author and may not be reproduced without the express consent of HM Architecture (NW) LLP.

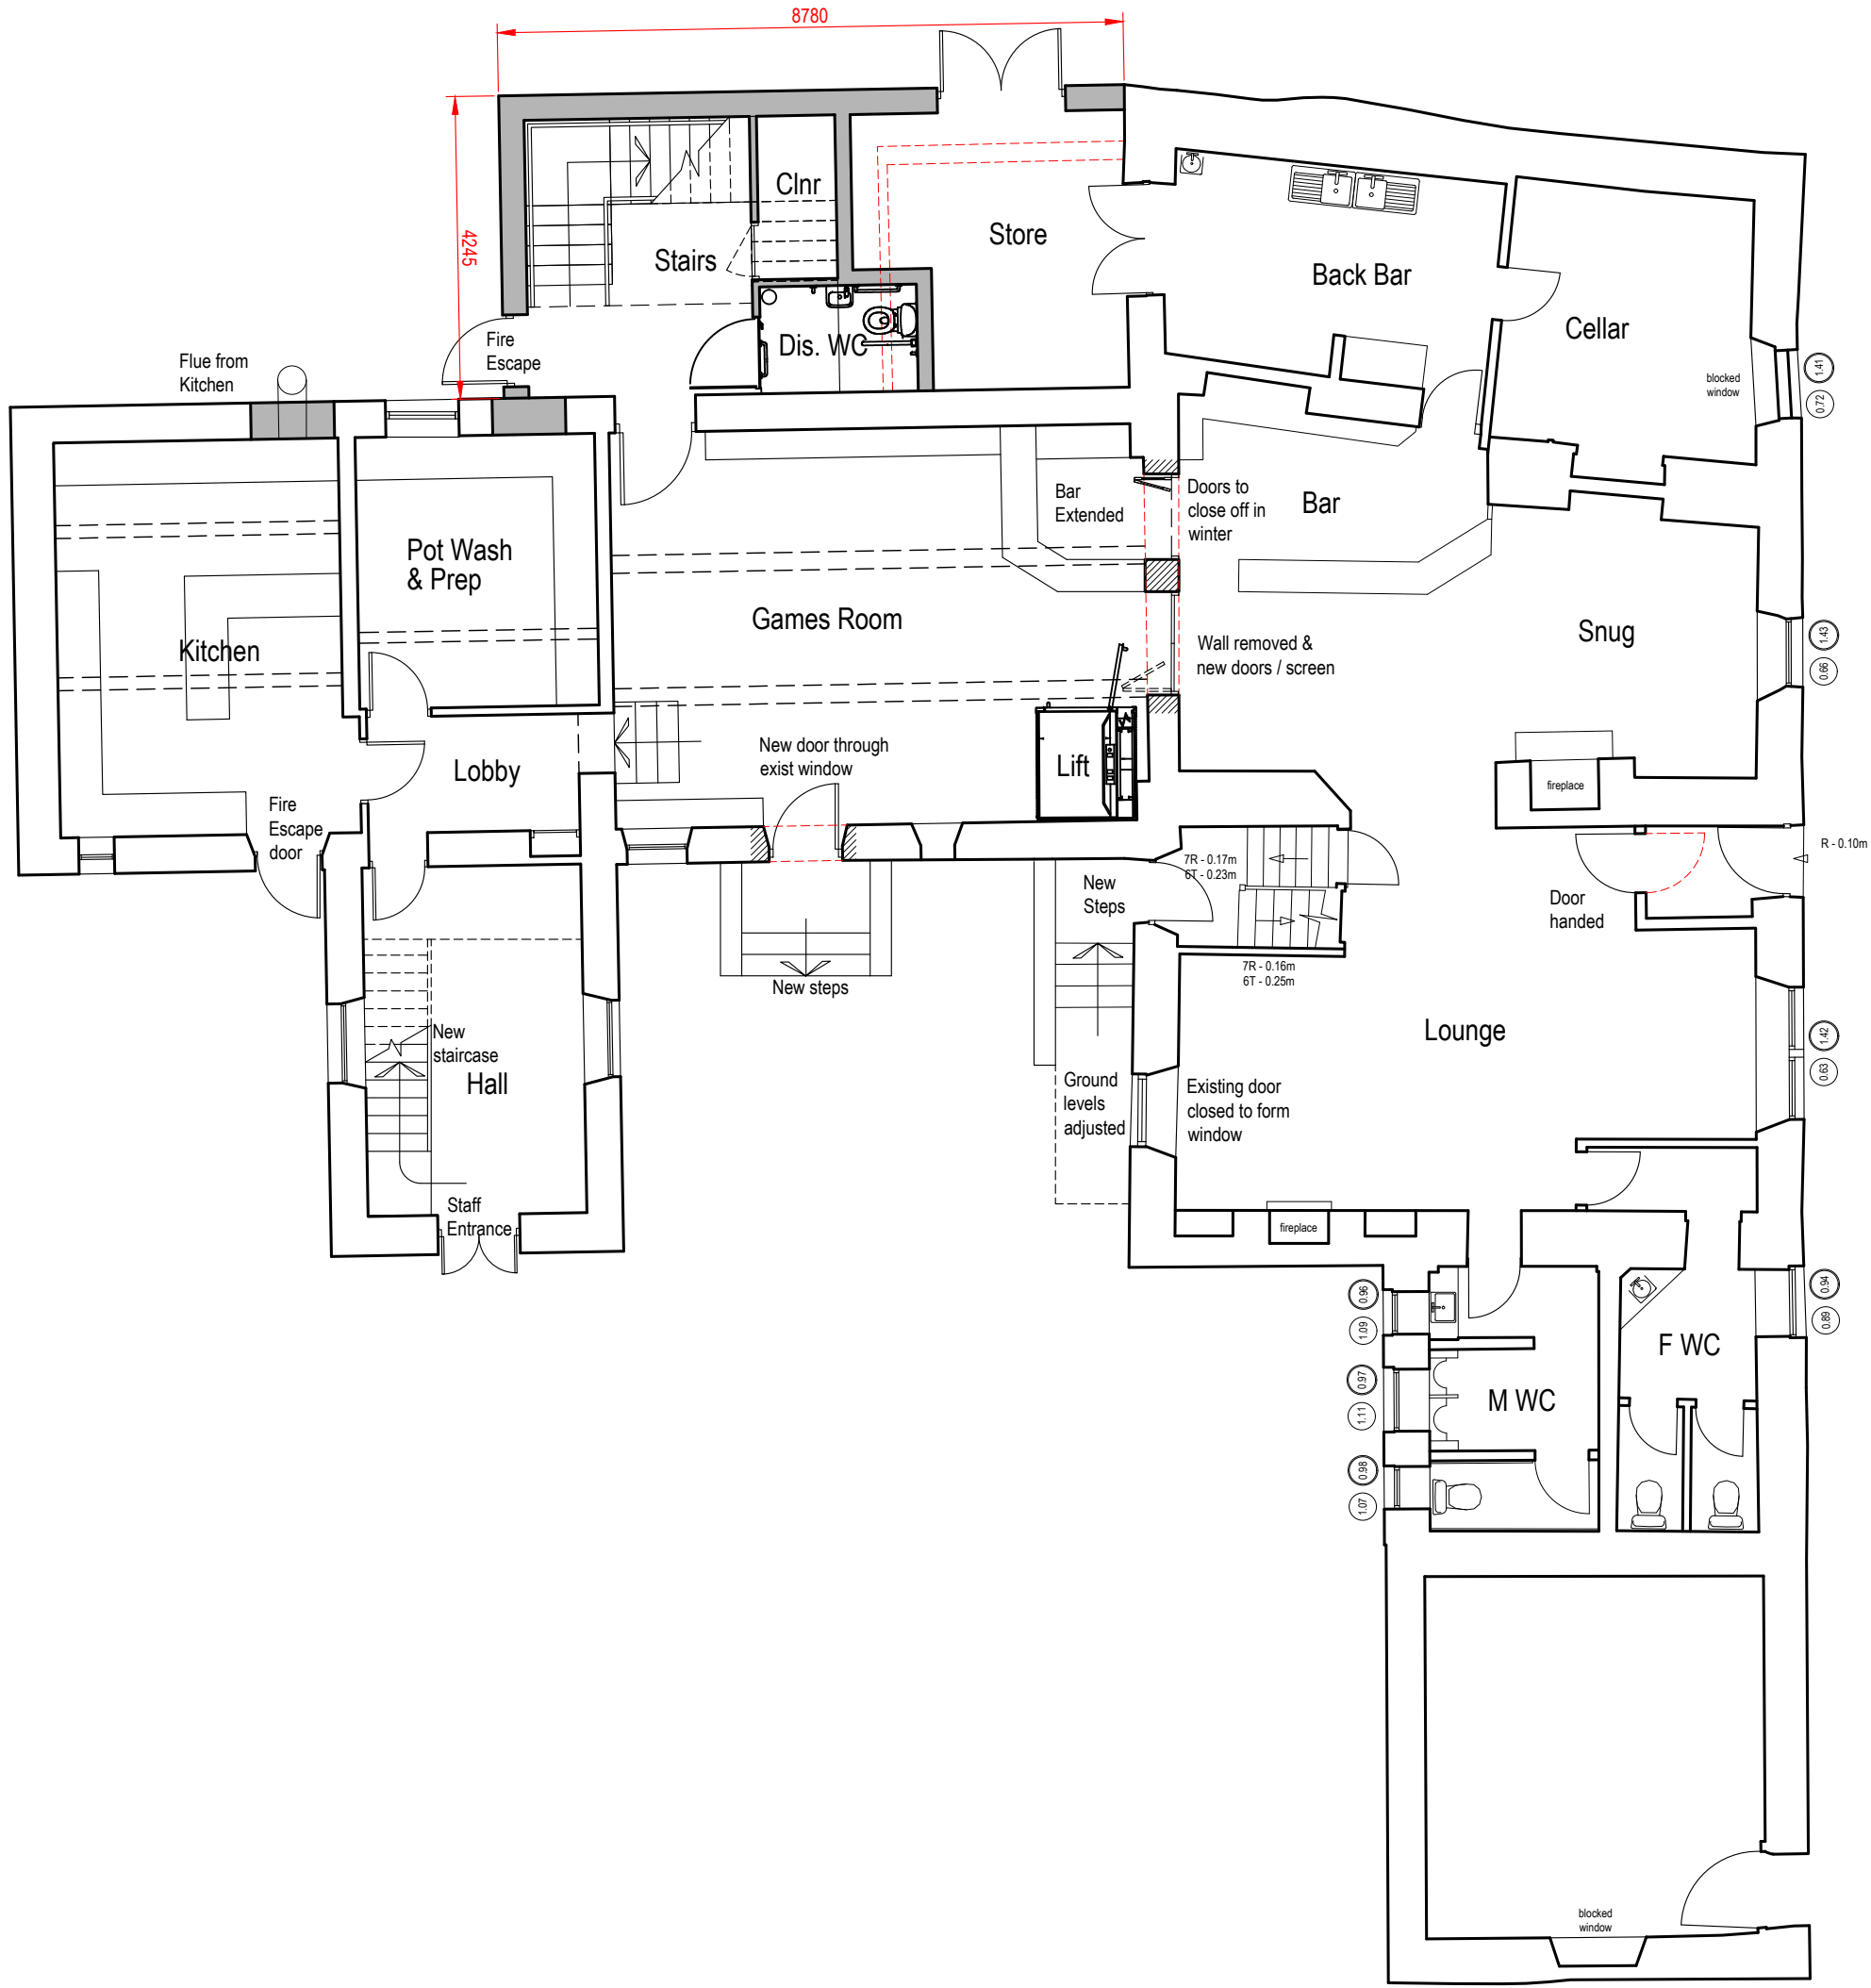


GROUND FLOOR PLAN

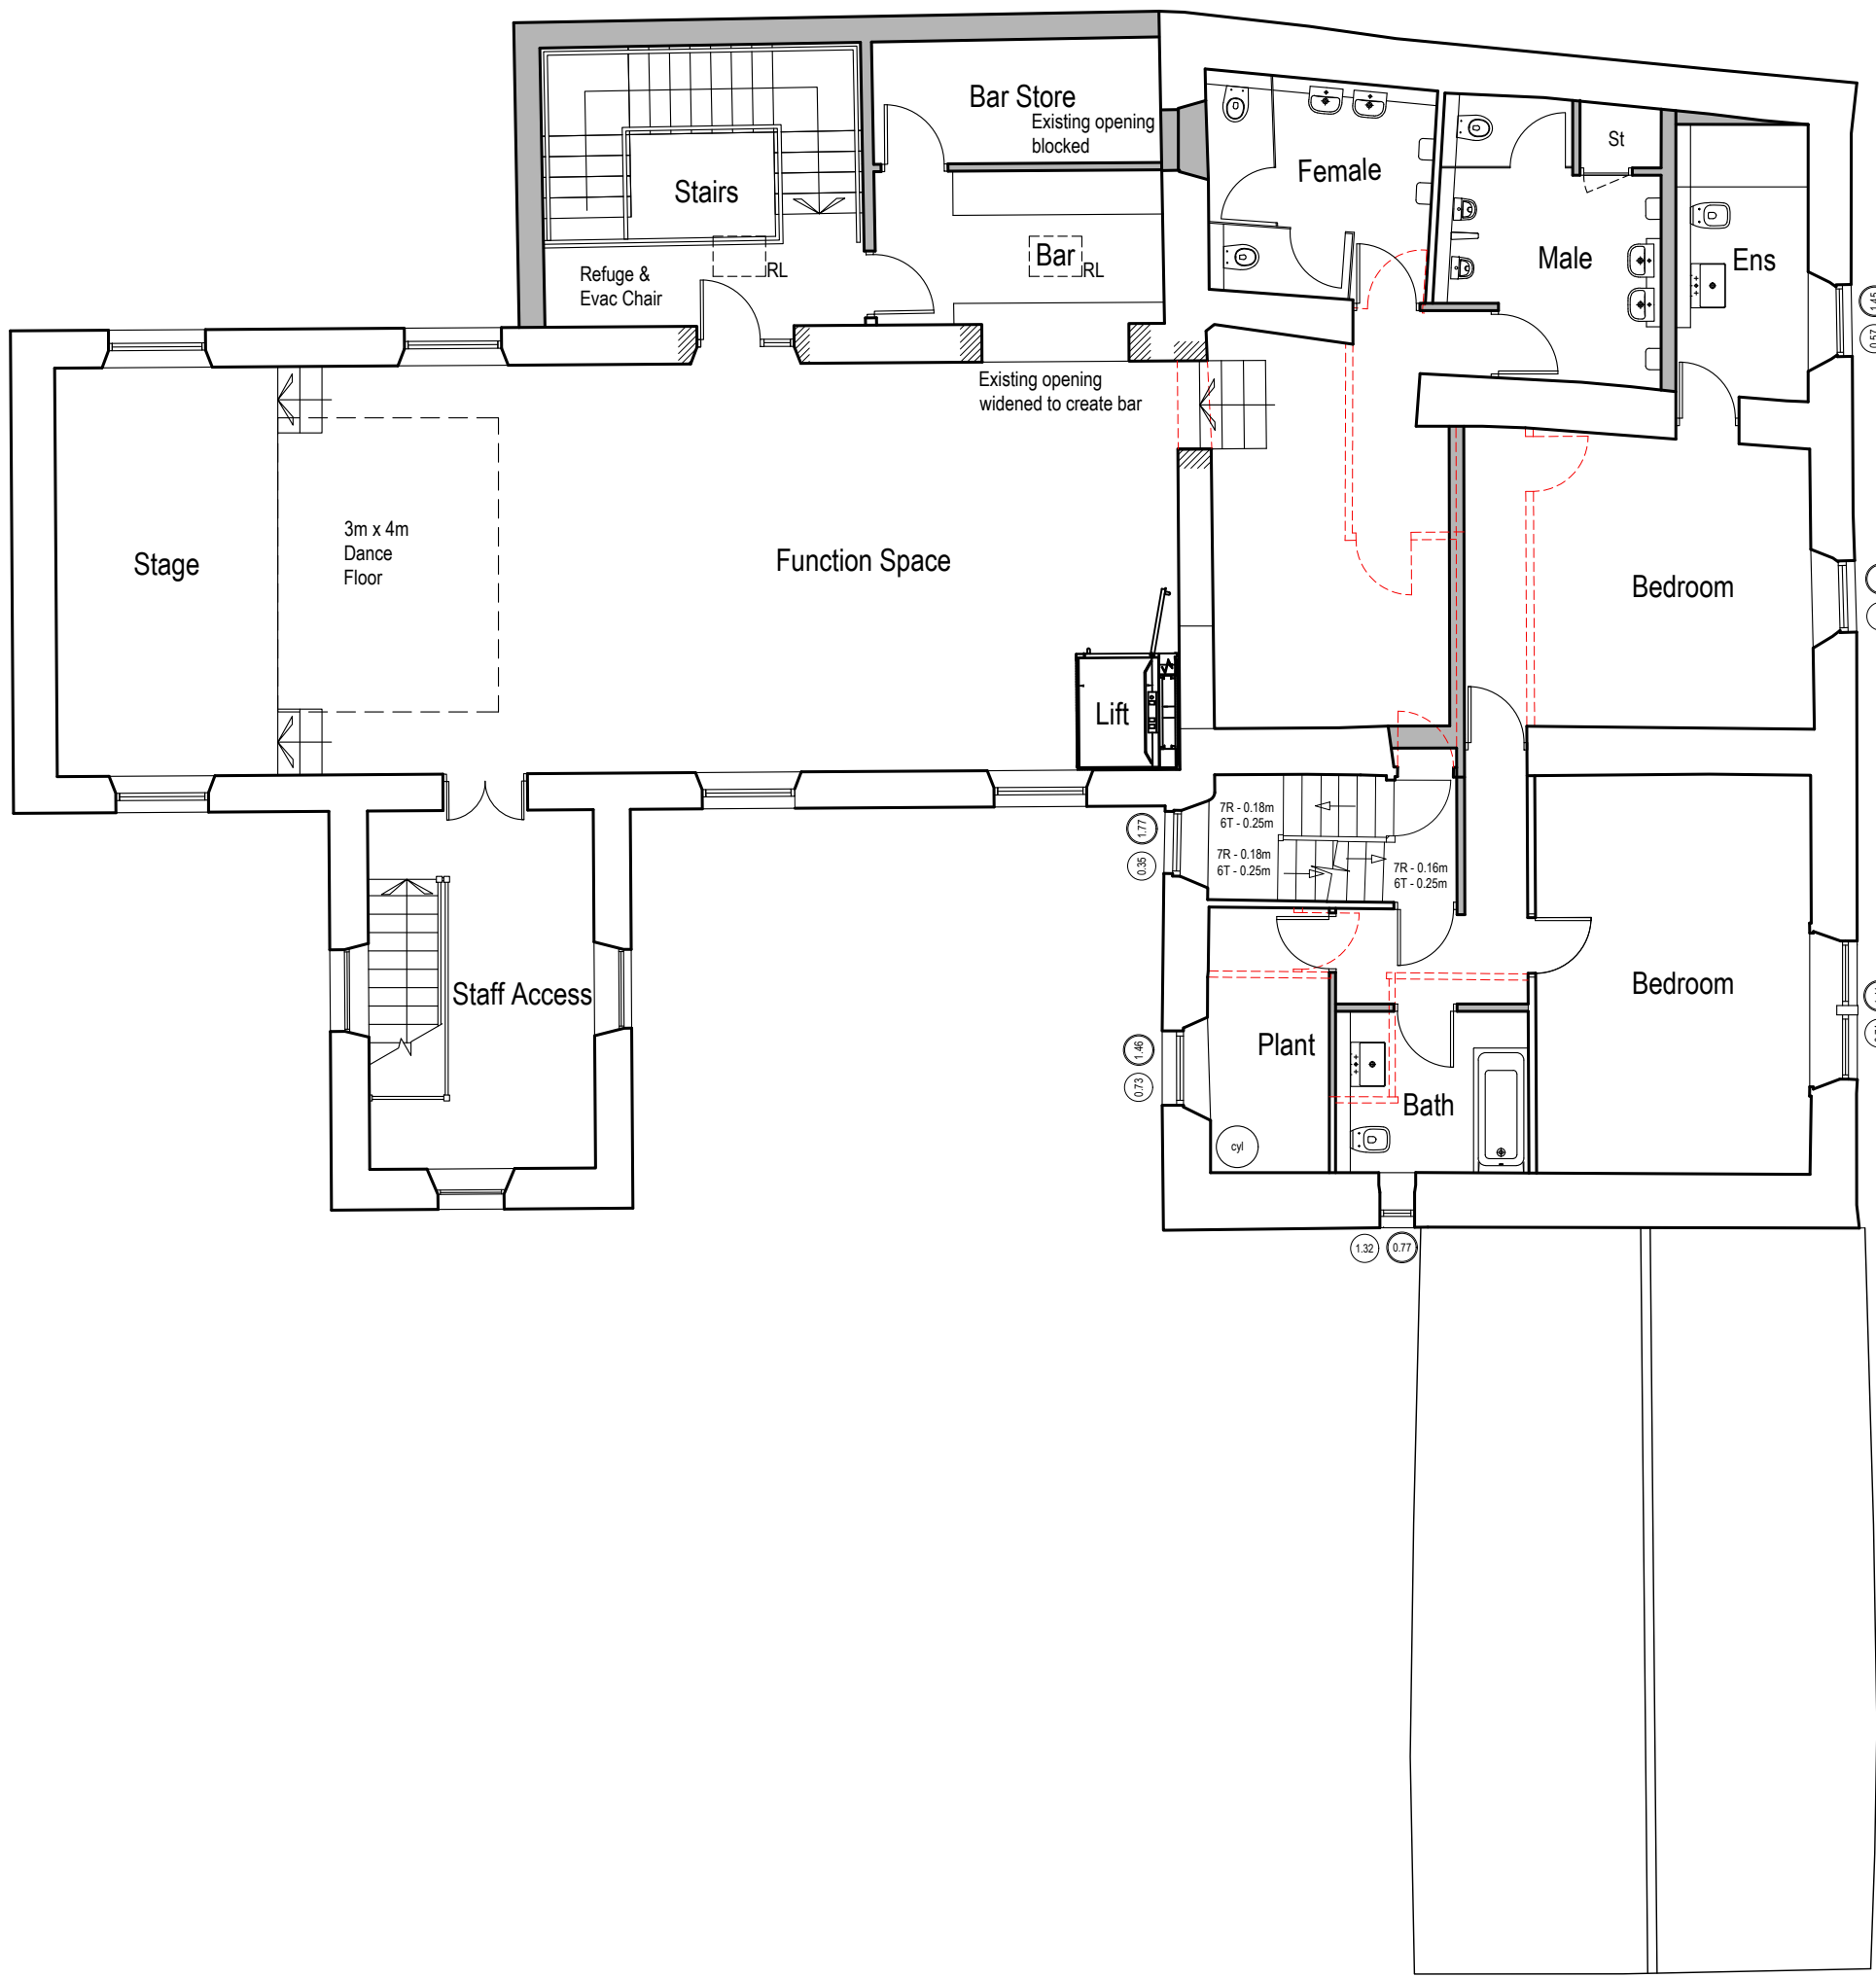


FIRST FLOOR PLAN

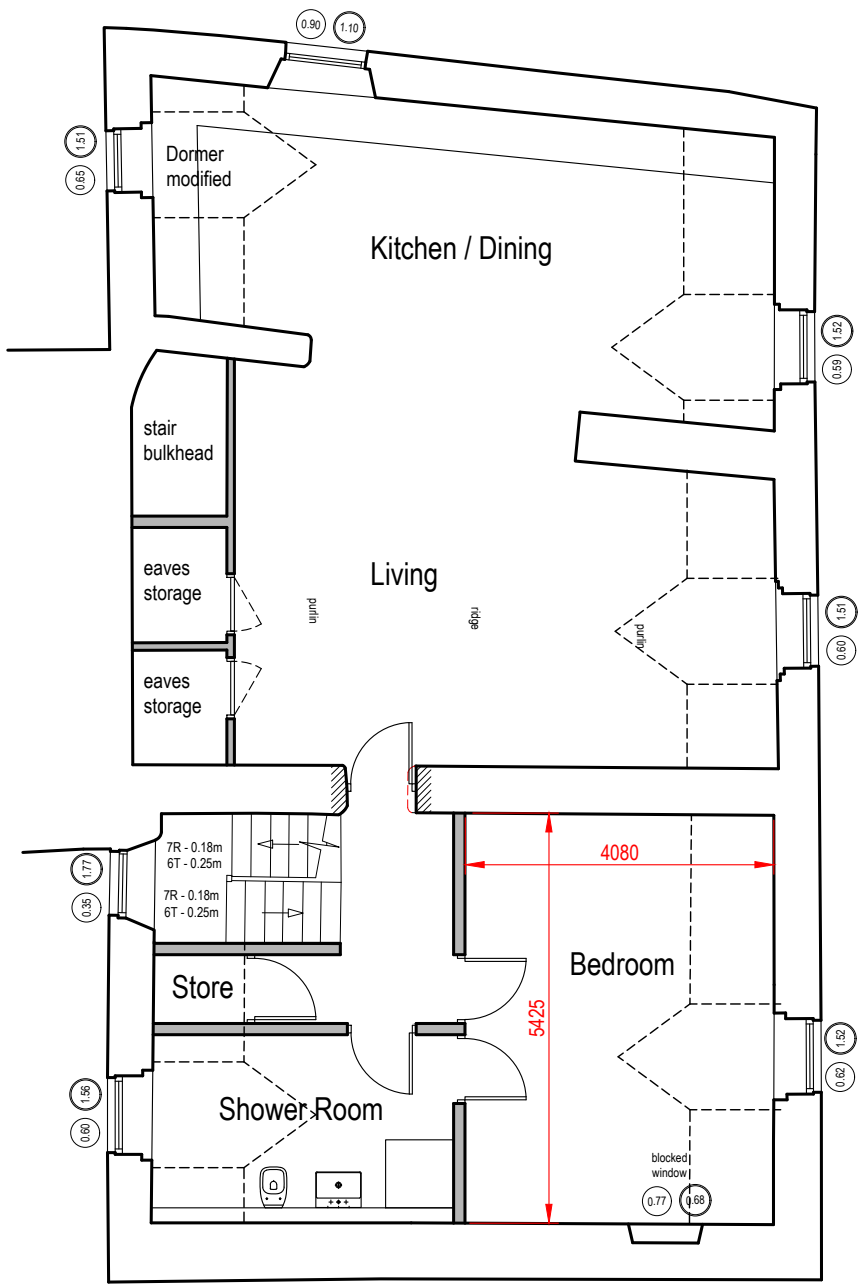

SECOND FLOOR PLAN

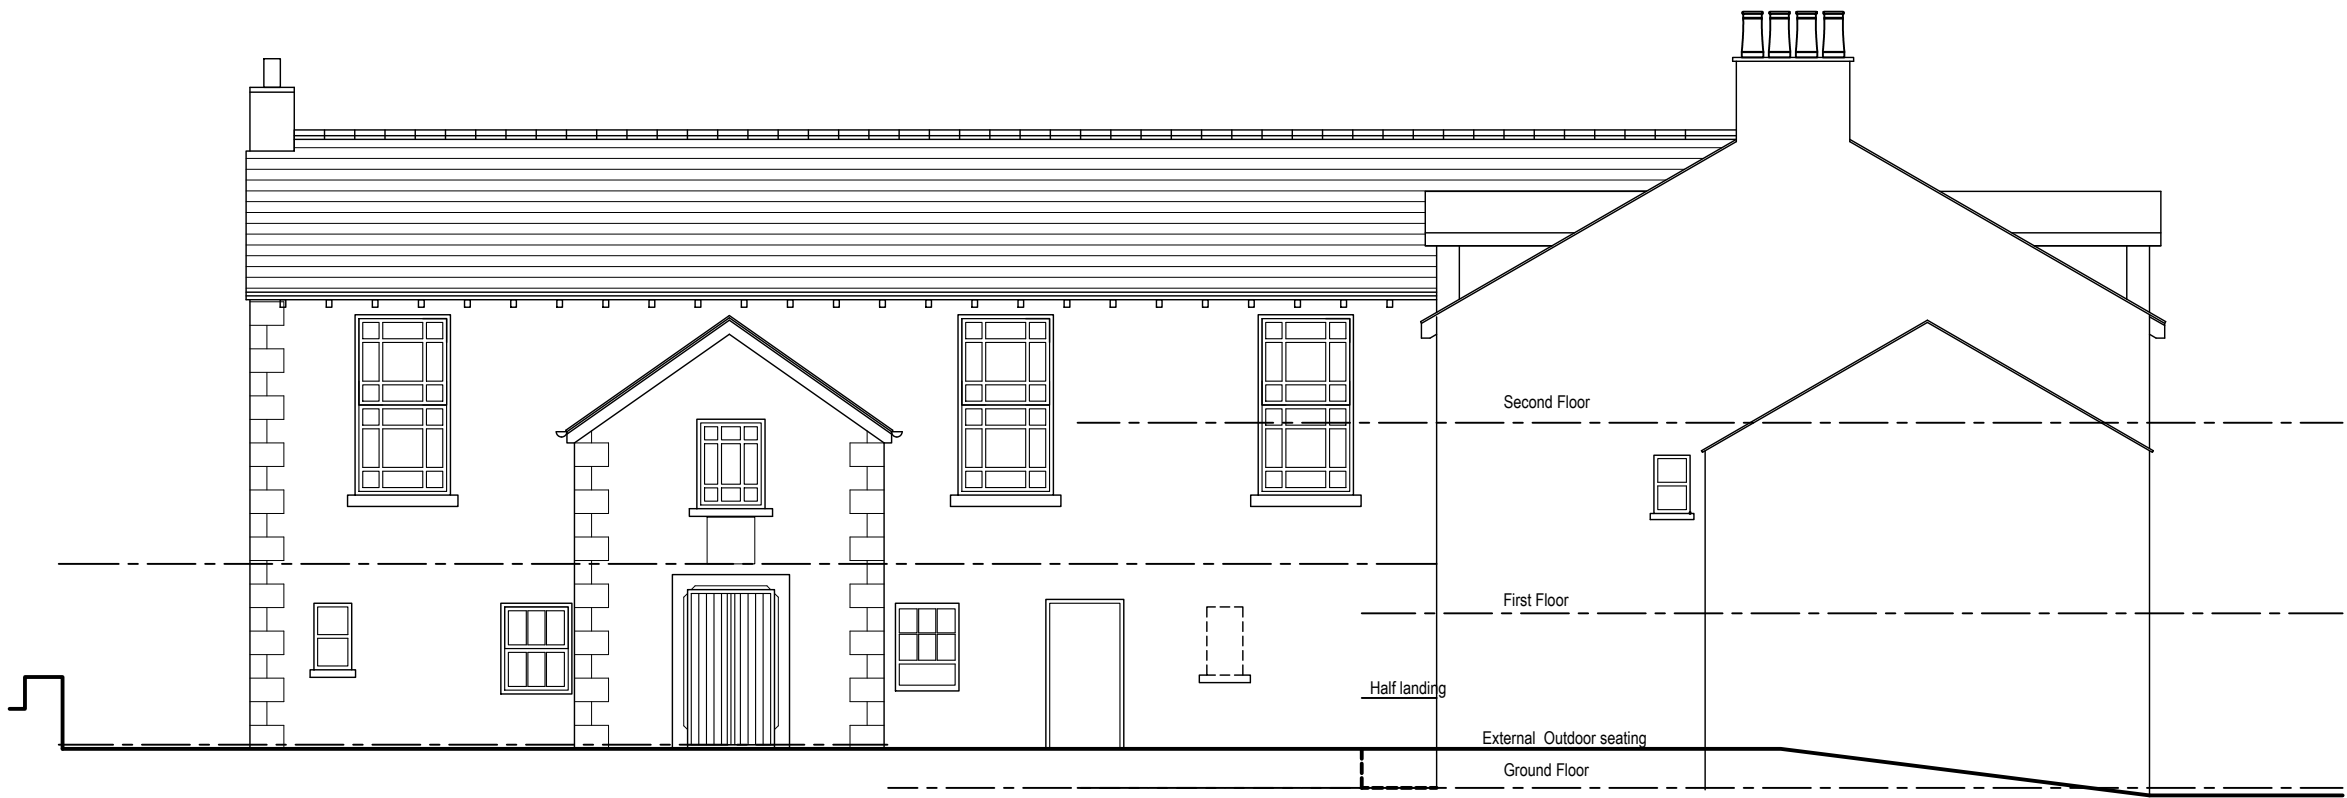

SOUTH ELEVATION

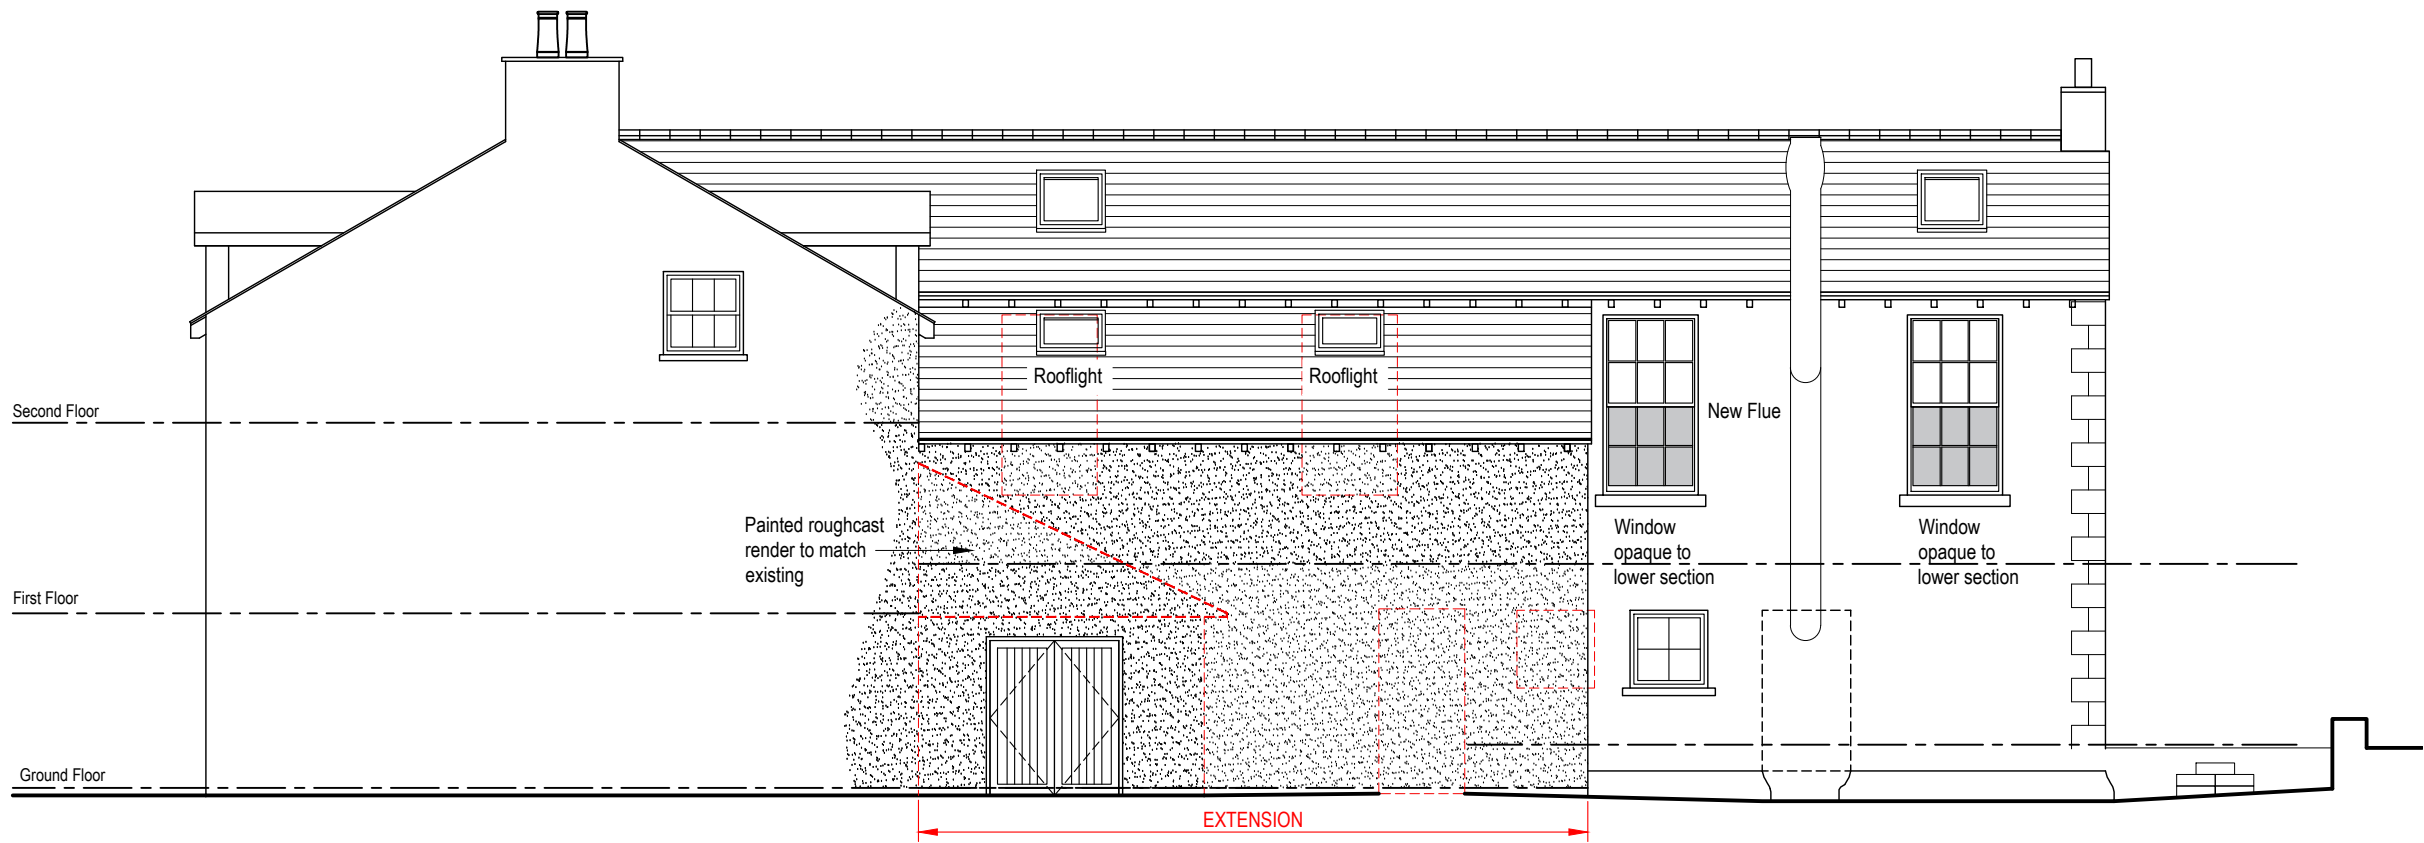

NORTH ELEVATION

E	Northern windows opaqued	19.06.24	MPD
D	Planning Issue	27.02.24	MPD
C	Updated following client comment	21.02.24	KD
B	Elevations Updated	24.07.23	KD
A	Elevations Added	19.07.23	MPD
Rev	Description	Date	By

Drawing No. Revision

5654 (PL) 03 E

Scale 1:100 @ A1 Drawn By MPD / KD Date Jul '23

HM ARCHITECTURE (NW) LLP
AYNAM COTE, 2 BRIDGE STREET,
KENDAL, CUMBRIA LA9 7DD

T. 01539 720480
E. info@hm-architecture.com
W. www.hm-architecture.com

Client

Mr A Slack

Project

Punchbowl, The Green
Millom
Drawing Title
Proposed Floor Plans