



Do Not Scale from this drawing without the express permission of the Architect  
 This drawing has been produced for the client for this specific project and is not intended for use by any other person or for any other purpose.  
 © This work is copyright protected, remains the property of the author and may not be reproduced without the express consent of HM Architecture (NW) LLP.

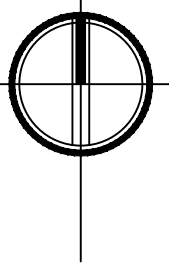


INDUSTRIAL BUILDING  
 APPROVED UNDER  
 PLANNING APPLICATION  
 4/20/2295/0R1

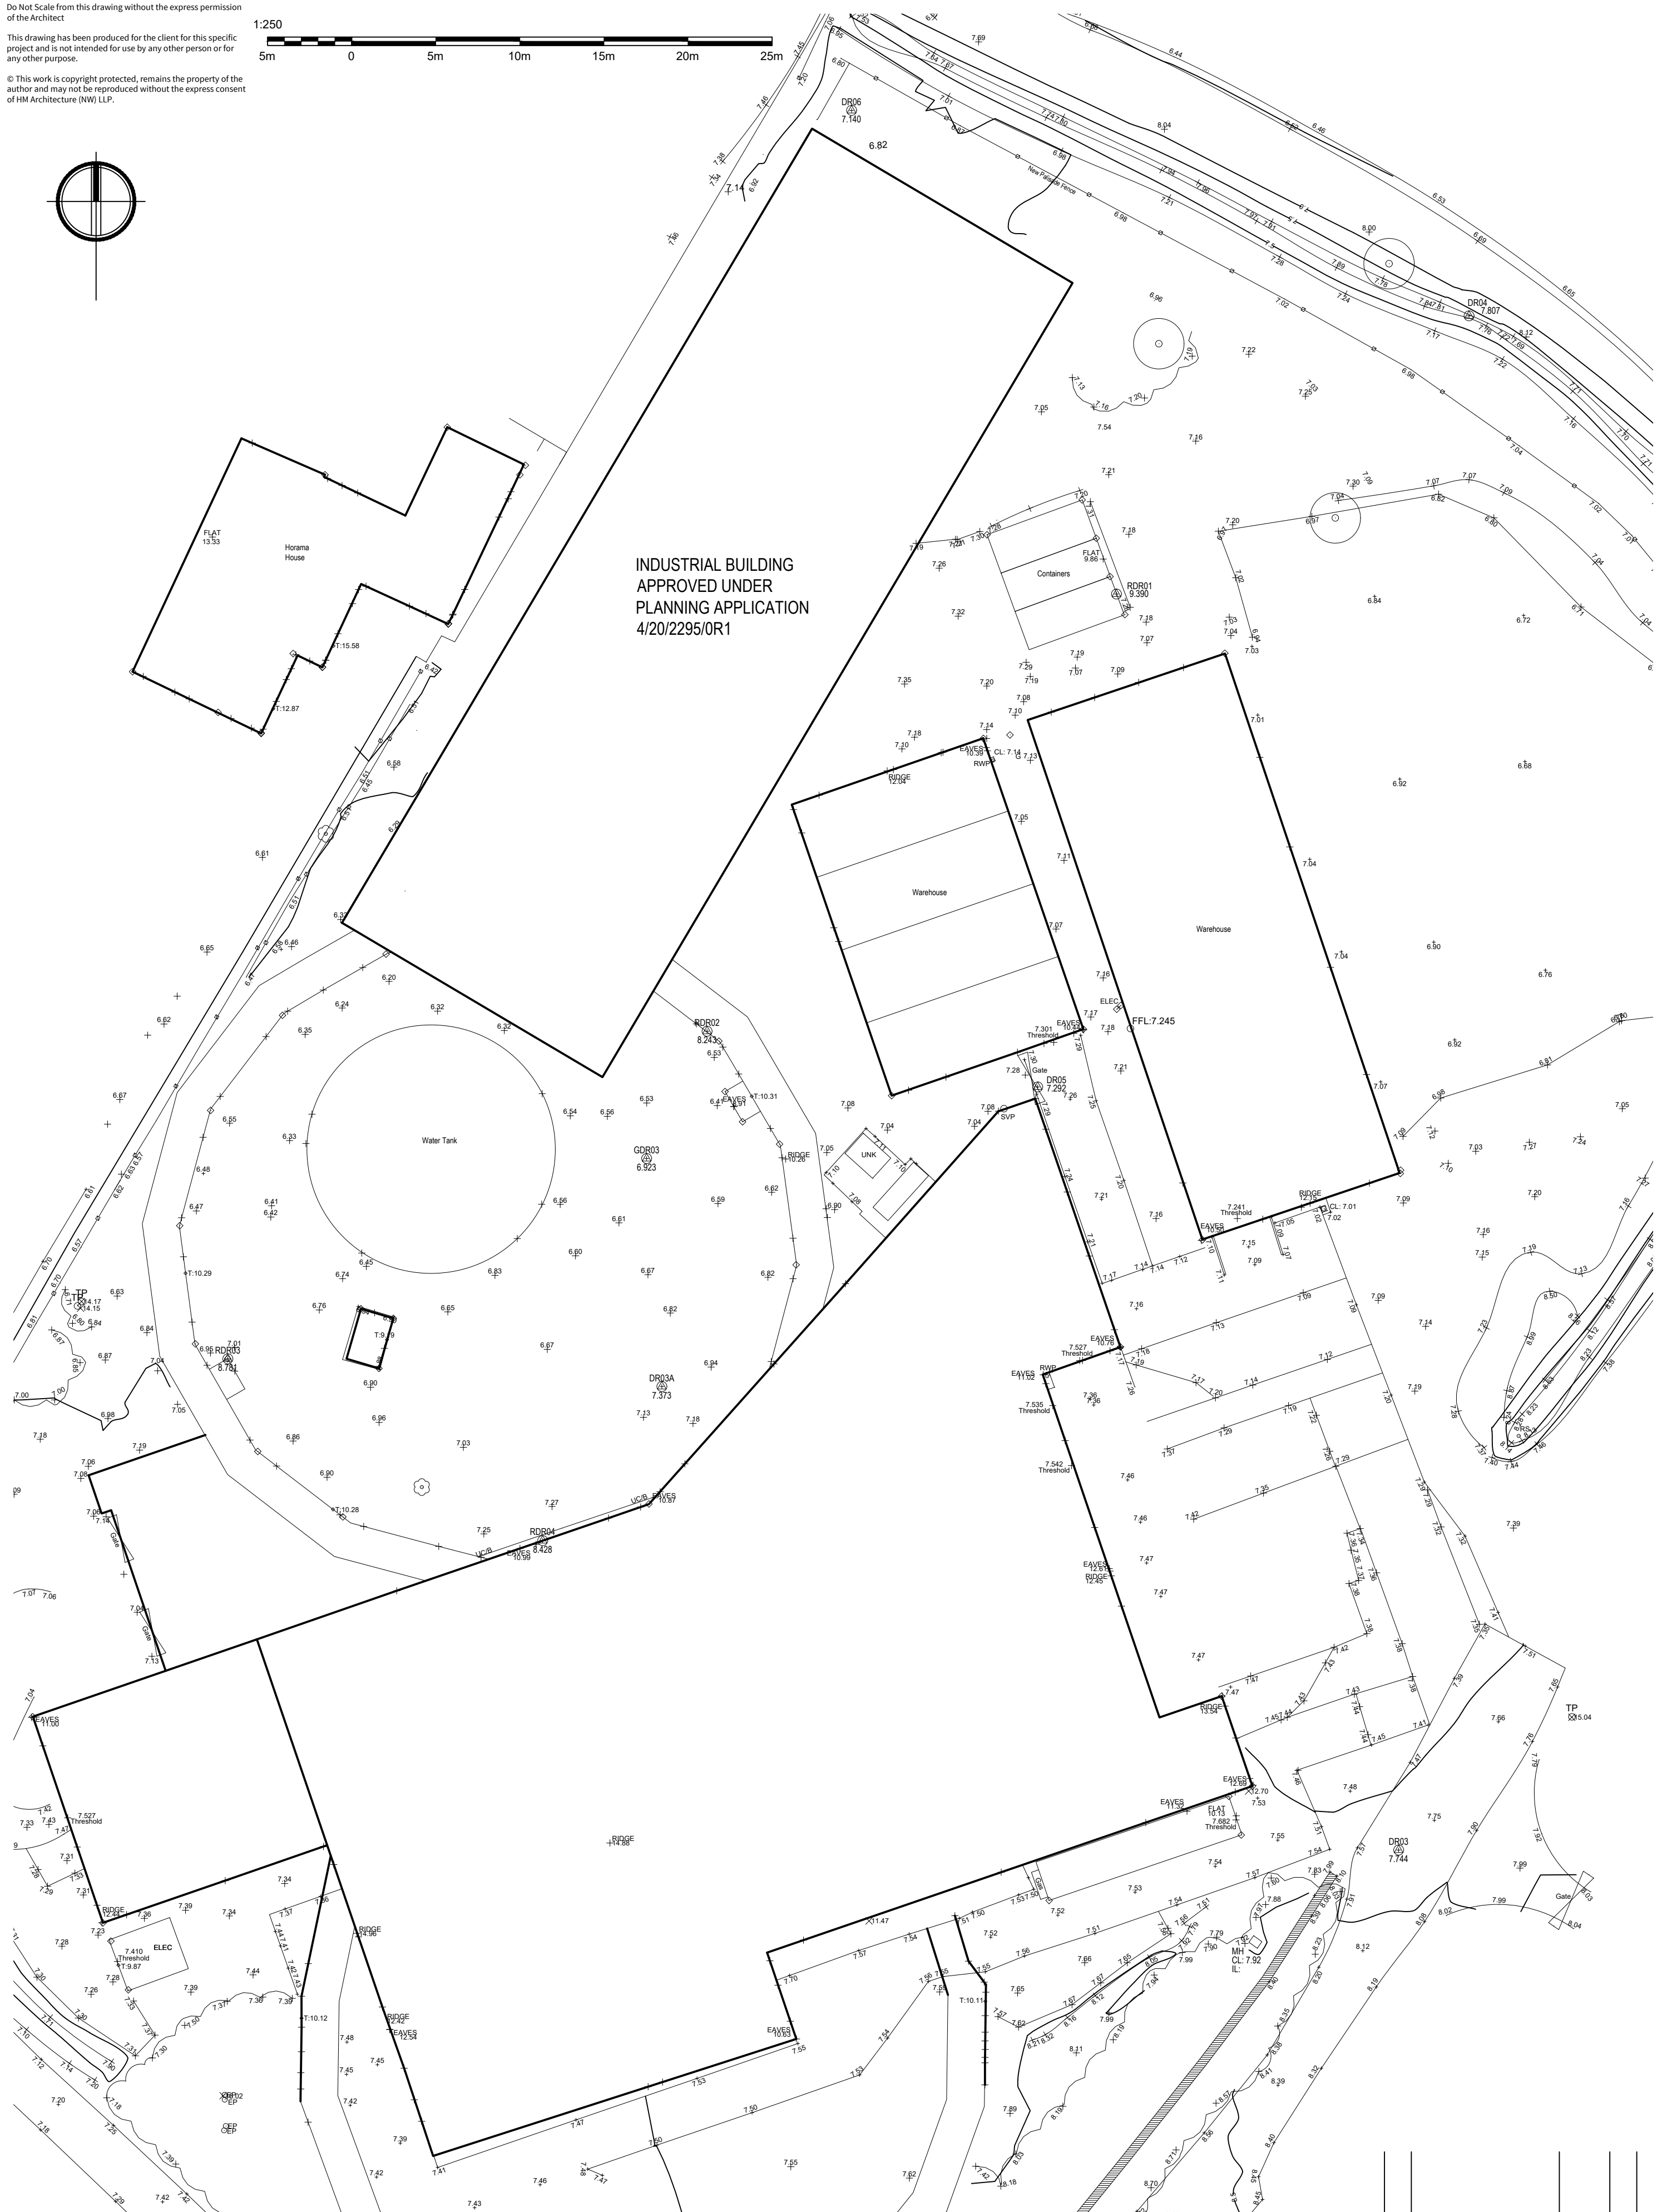

RIBA Work Stage

Stage 3 - Developed Design

Rev	Description	Date	By

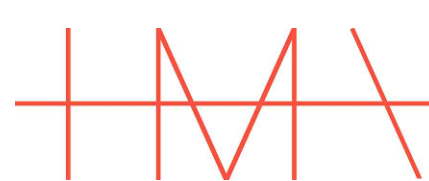

HM ARCHITECTURE (NW) LLP  
 AYNAM COTE, 2 BRIDGE STREET,  
 KENDAL, CUMBRIA LA9 7DD  
 T. 01539 720480  
 E. info@hm-architecture.com  
 W. www.hm-architecture.com

Client  
 Slacks Millom Ltd

Project  
 Warehouse Extension  
 Drawing Title  
 Existing Site Plan

Drawing No. 5678 (PL) 01  
 Scale 1:250 @ A2  
 Drawn By MPD  
 Date Nov '23