
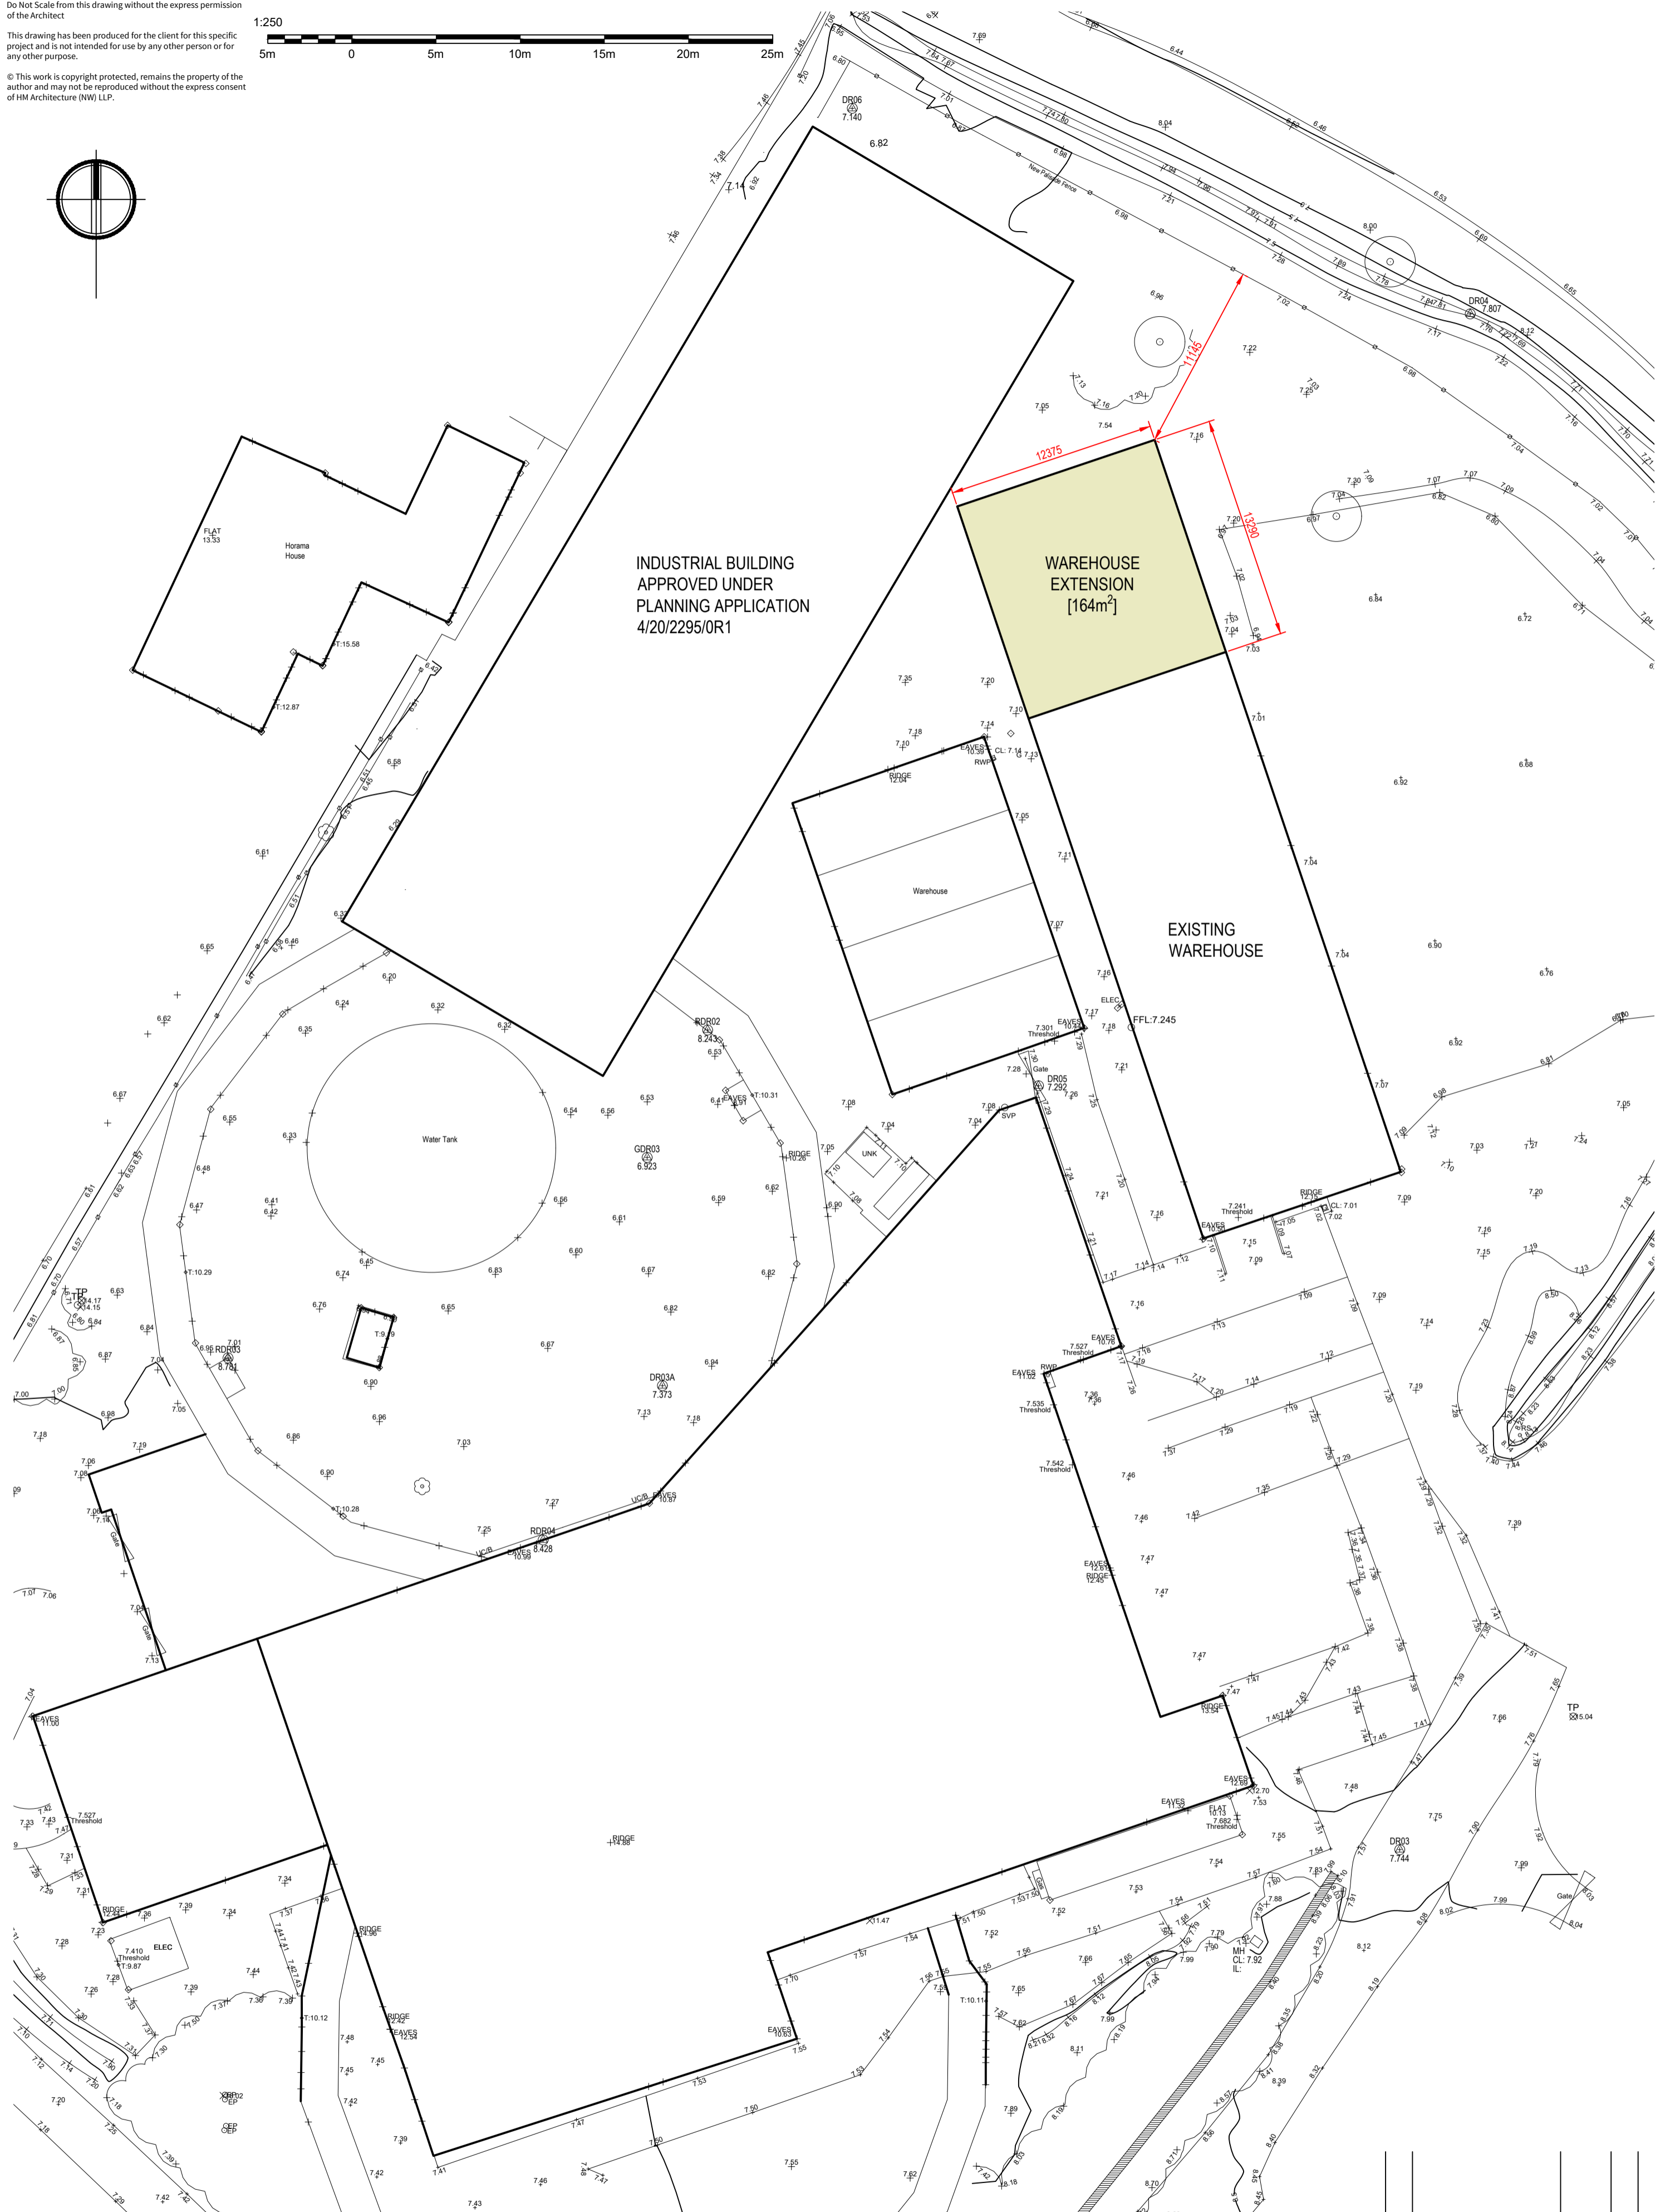




Do Not Scale from this drawing without the express permission of the Architect
 This drawing has been produced for the client for this specific project and is not intended for use by any other person or for any other purpose.
 © This work is copyright protected, remains the property of the author and may not be reproduced without the express consent of HM Architecture (NW) LLP.

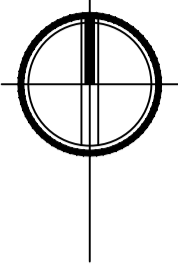

INDUSTRIAL BUILDING
 APPROVED UNDER
 PLANNING APPLICATION
 4/20/2295/0R1

WAREHOUSE
 EXTENSION
 [164m²]

EXISTING
 WAREHOUSE

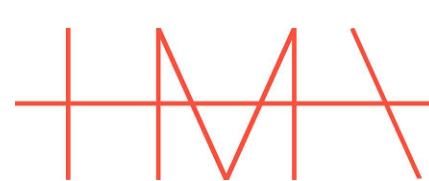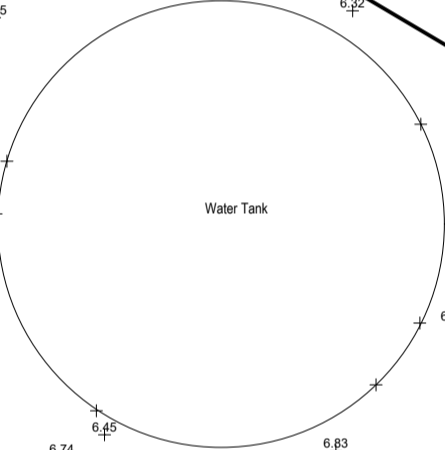

HM ARCHITECTURE (NW) LLP
 AYNAM COTE, 2 BRIDGE STREET,
 KENDAL, CUMBRIA LA9 7DD
 T. 01539 720480
 E. info@hm-architecture.com
 W. www.hm-architecture.com

Client
 Slacks Millom Ltd

Project
 Warehouse Extension
 Drawing Title
 Proposed Site Plan

RIBA Work Stage			
Rev	Description	Date	By

Drawing No. 5678 (PL) 02
 Scale 1:250 @ A2
 Drawn By MPD
 Date Nov '23