
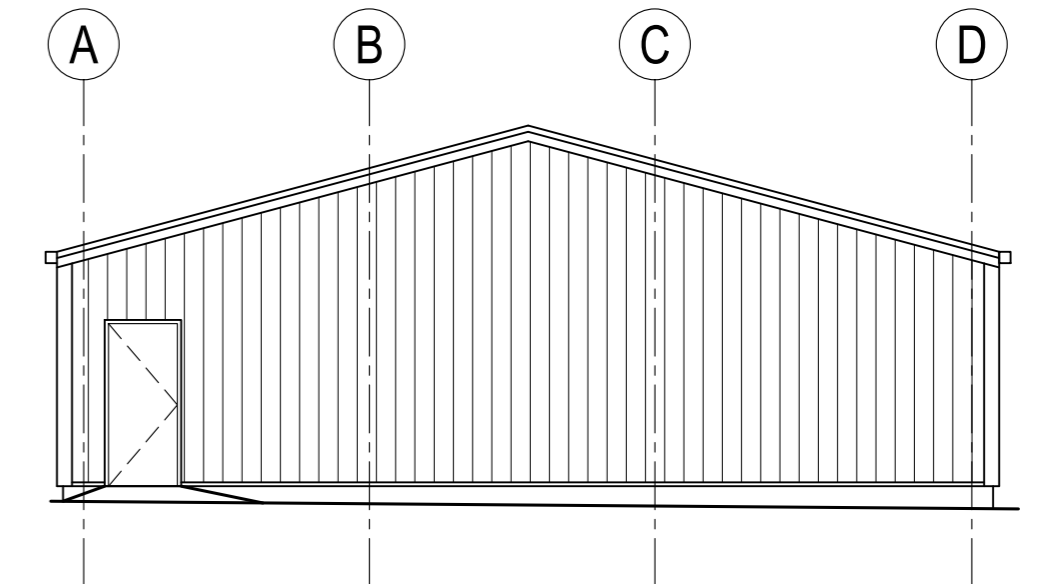


Do Not Scale from this drawing without the express permission of the Architect


This drawing has been produced for the client for this specific project and is not intended for use by any other person or for any other purpose.

© This work is copyright protected, remains the property of the author and may not be reproduced without the express consent of HM Architecture (NW) LLP.

1:100
2m 0 2m 4m 6m 8m 10m

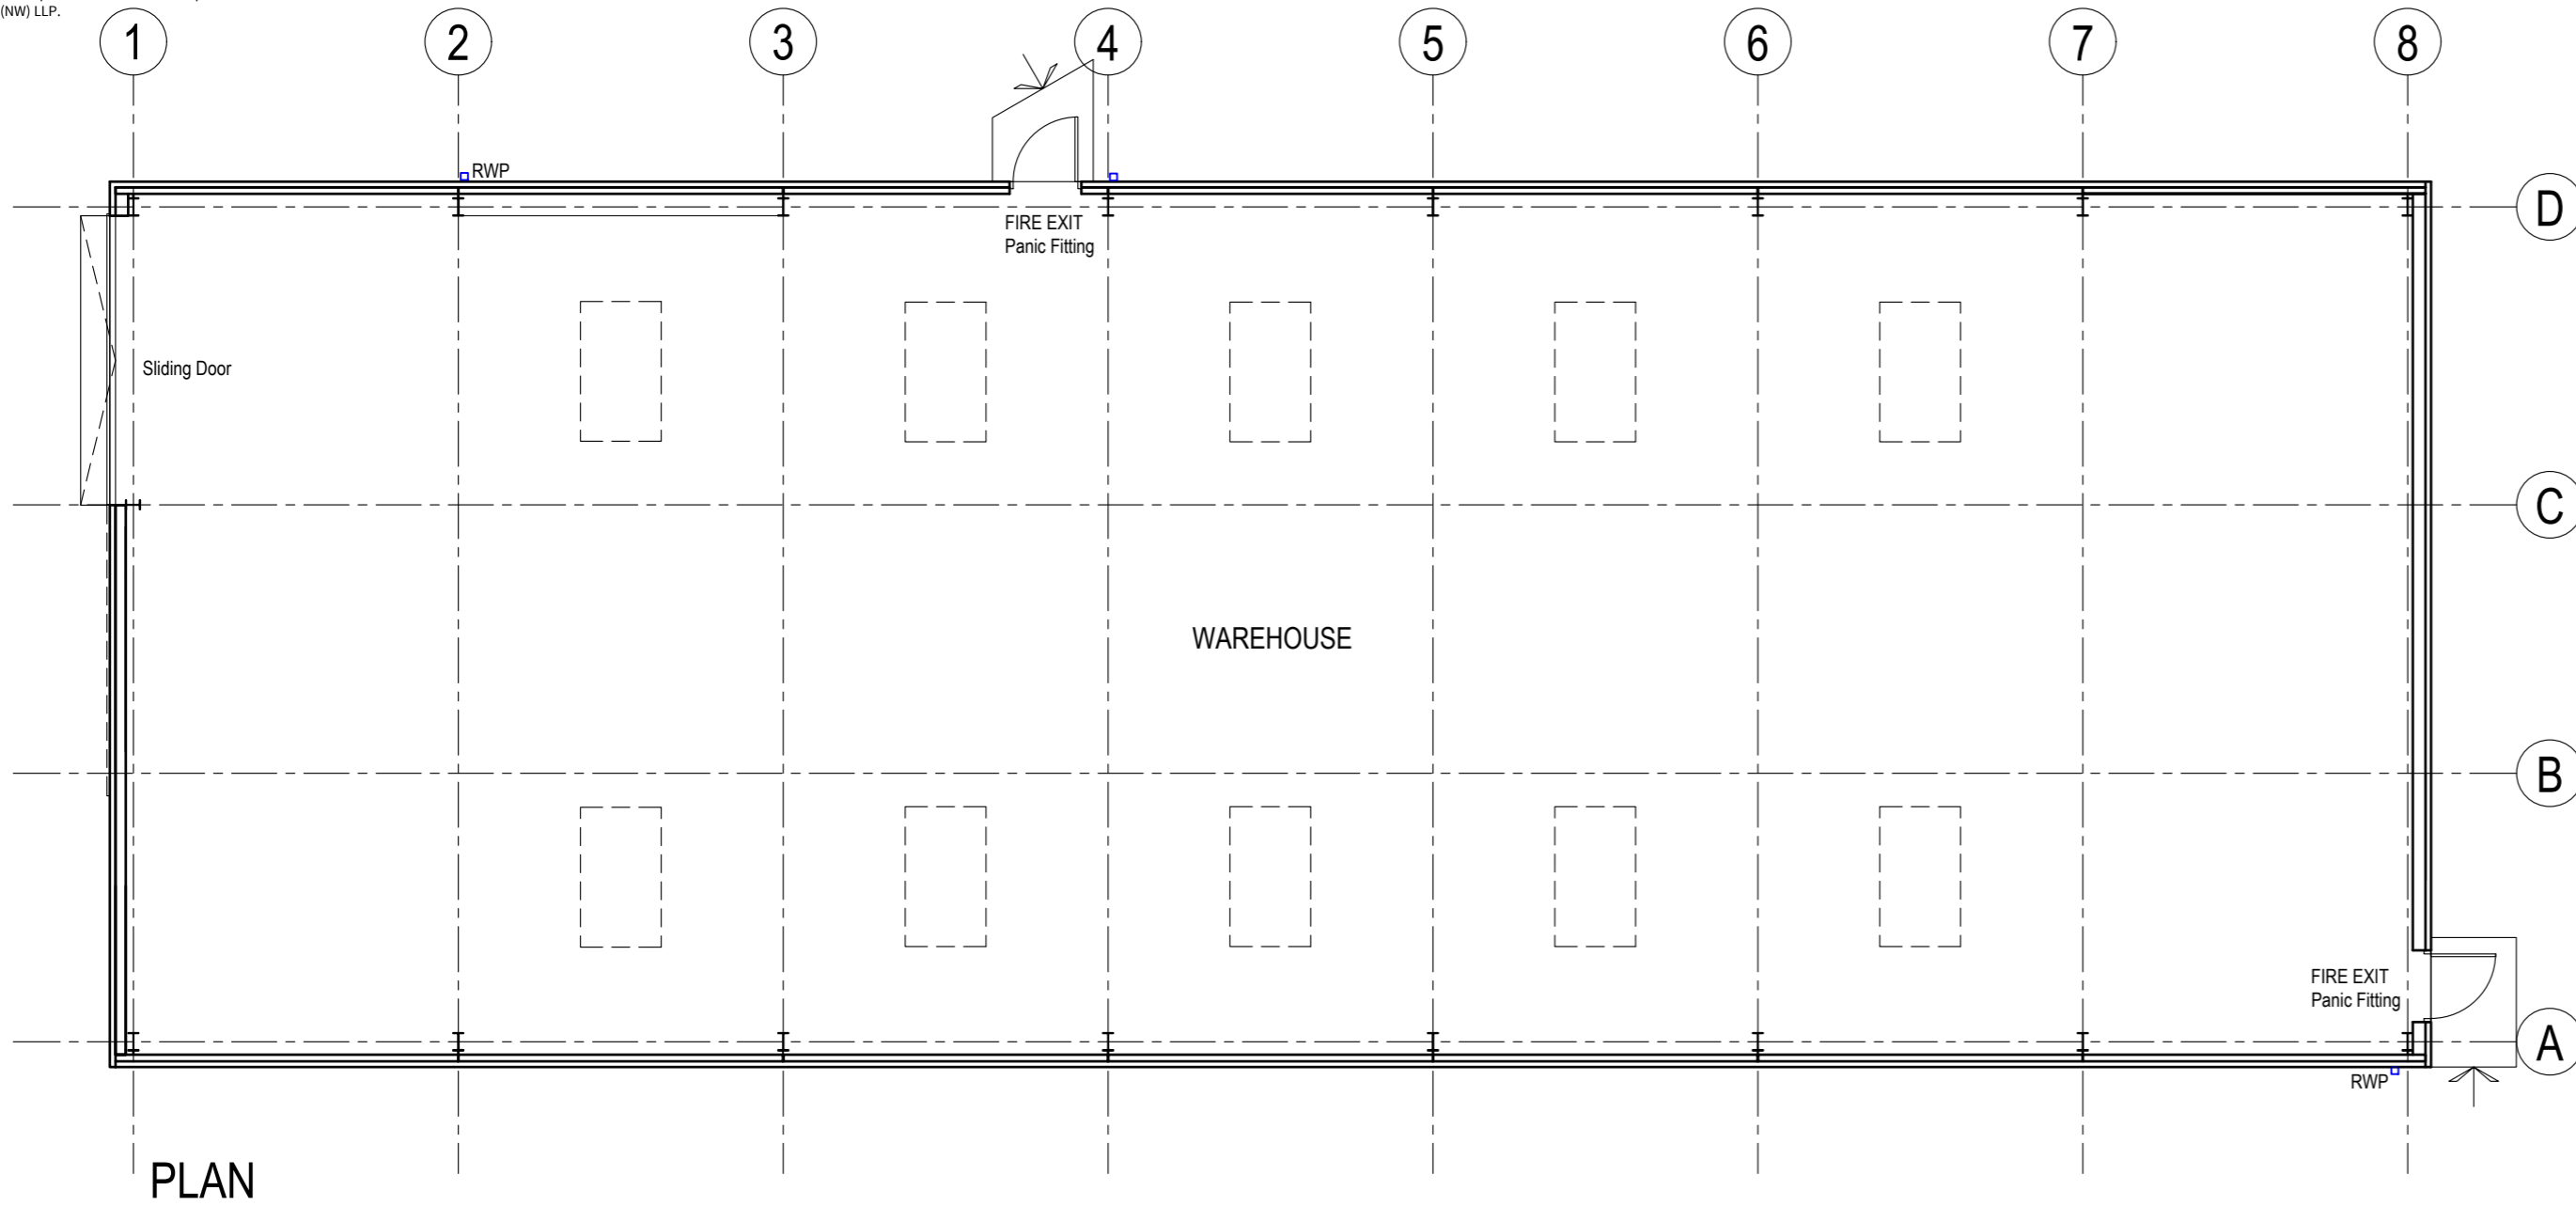


NORTH WEST ELEVATION

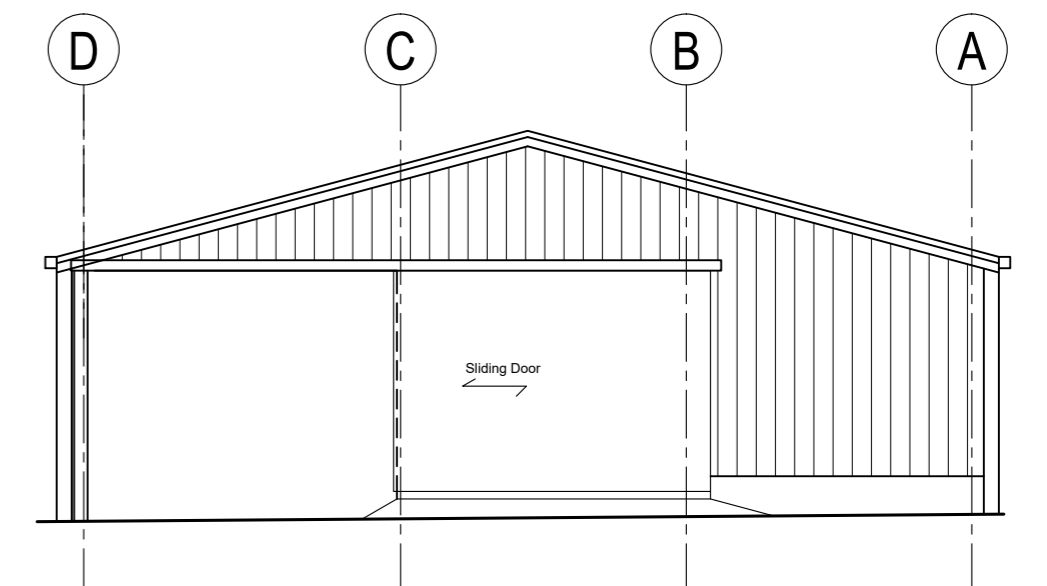


SOUTH WEST ELEVATION




PHOTO OF EX. WAREHOUSE FROM SOUTH WEST

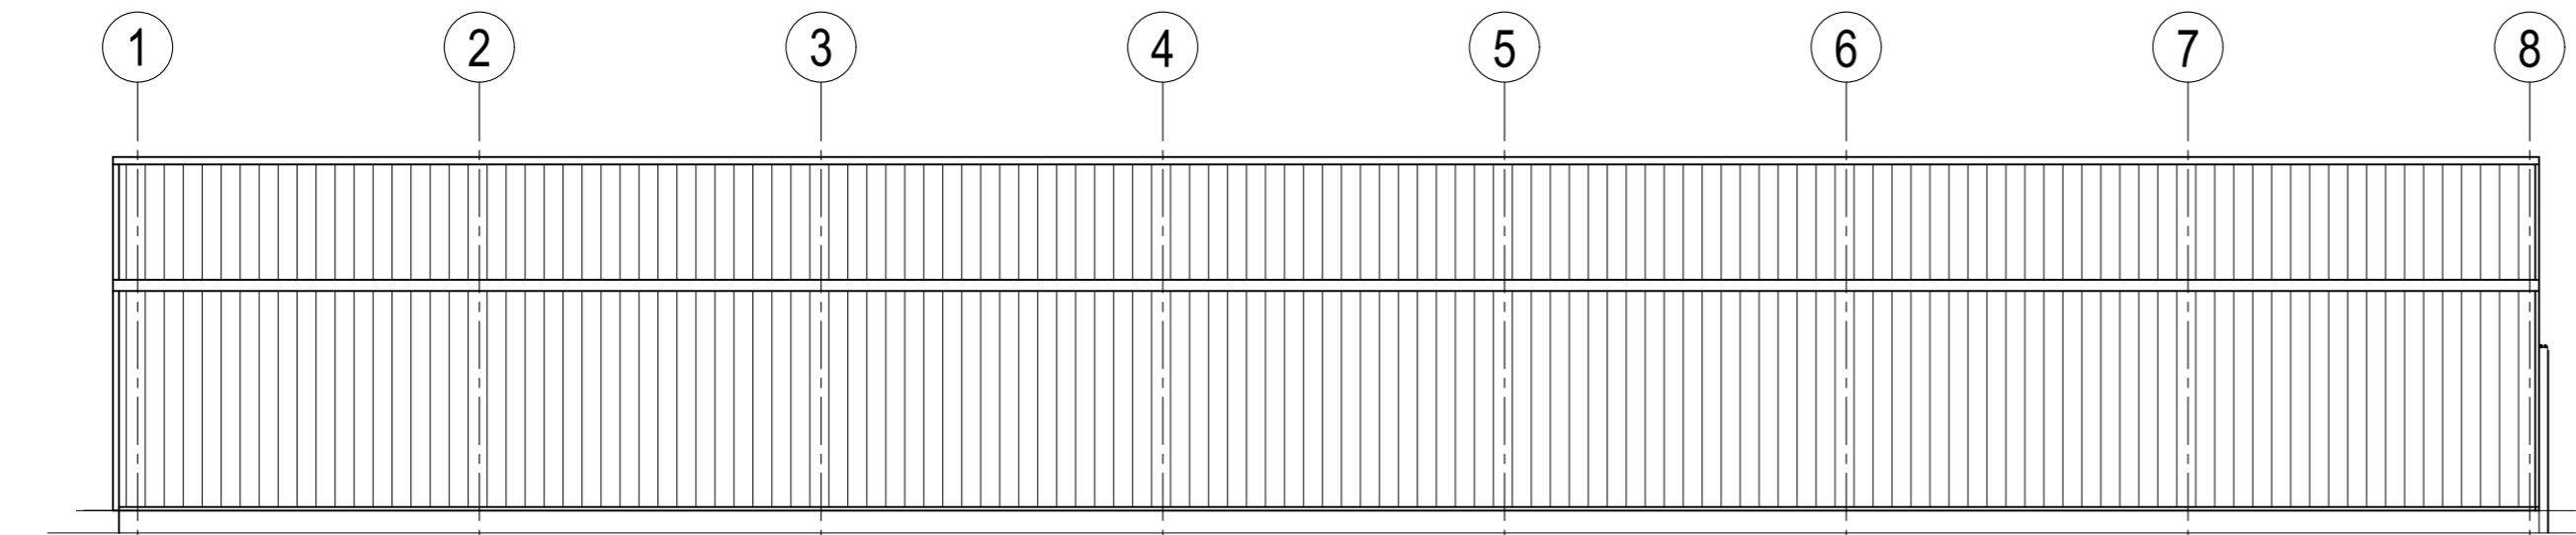

NORTH EAST ELEVATION

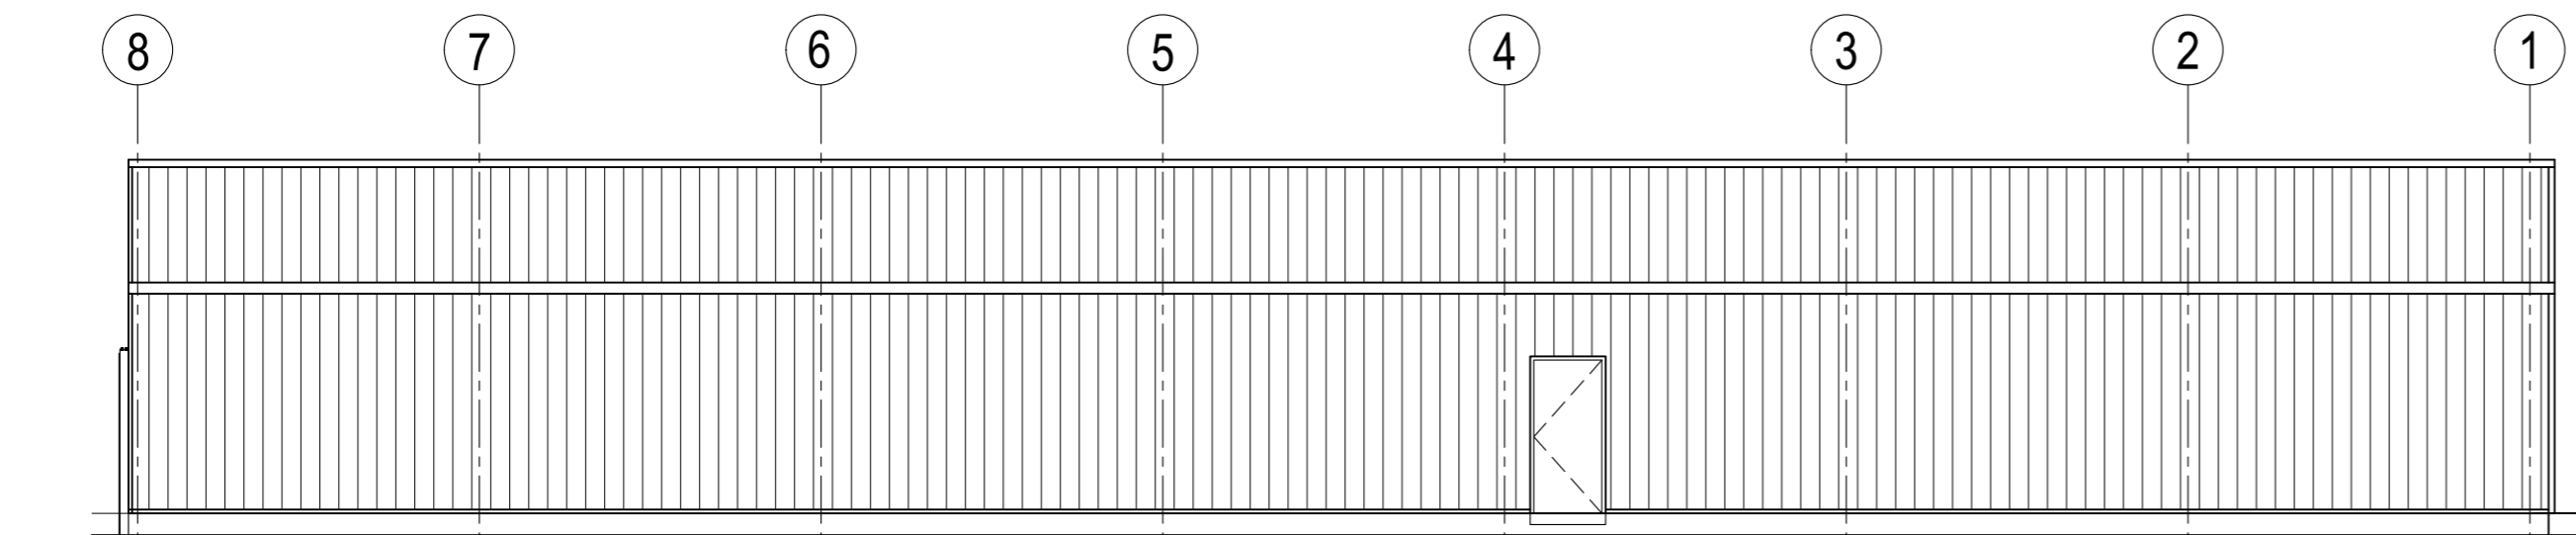

SOUTH WEST ELEVATION

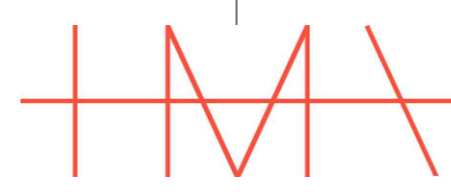

HM ARCHITECTURE (NW) LLP
AYNAM COTE, 2 BRIDGE STREET,
KENDAL, CUMBRIA LA9 7DD
T. 01539 720480
E. info@hm-architecture.com
W. www.hm-architecture.com

Client
Slacks Millom Ltd

RIBA Work Stage
Stage 3 - Developed Design

Project
Warehouse Extension
Drawing Title
Existing Plans and Elevations

Rev	Description	Date	By

Drawing No. 5678 (PL) 03
Scale 1:100 @ A2
Drawn By MPD
Date Nov '23