
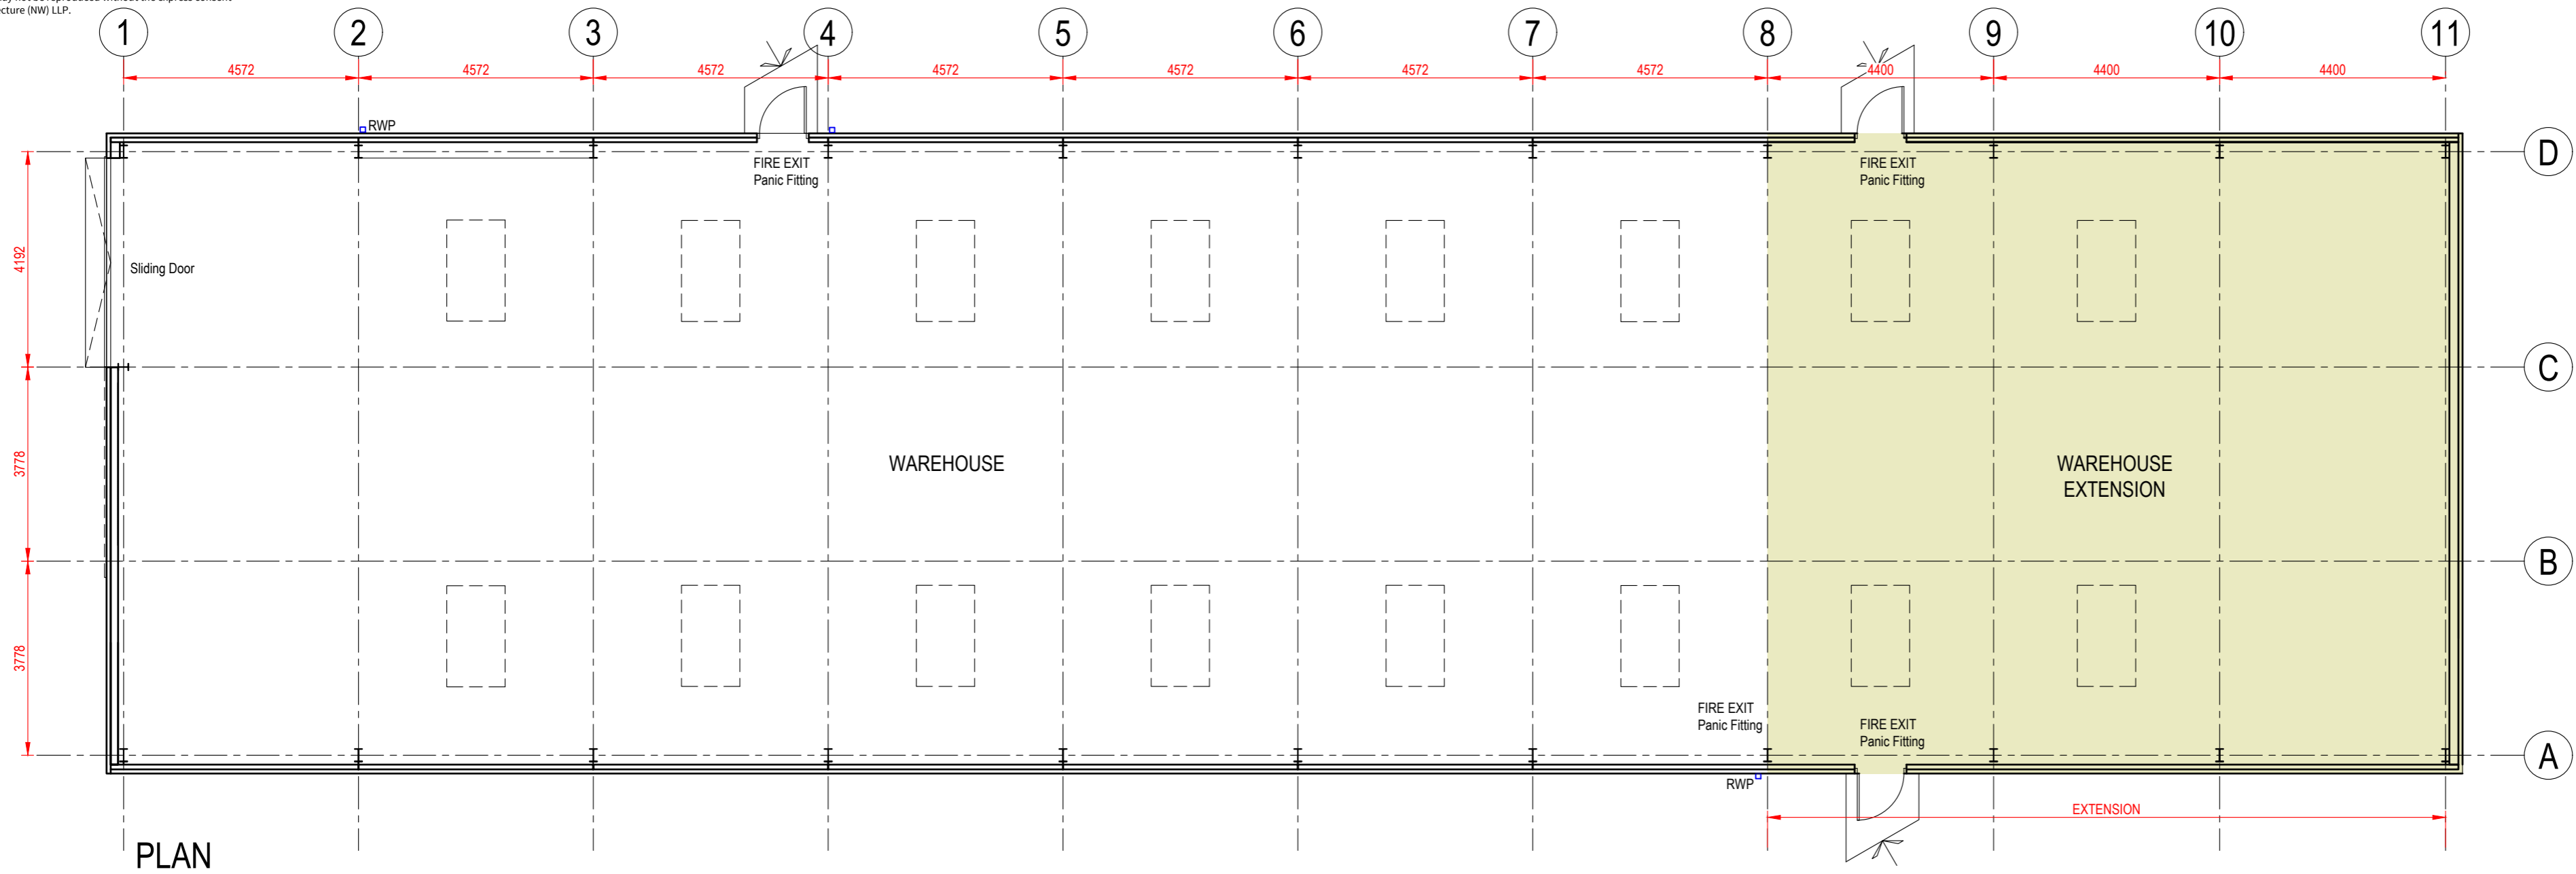



Do Not Scale from this drawing without the express permission of the Architect

This drawing has been produced for the client for this specific project and is not intended for use by any other person or for any other purpose.


© This work is copyright protected, remains the property of the author and may not be reproduced without the express consent of HM Architecture (NW) LLP.

 


PLAN

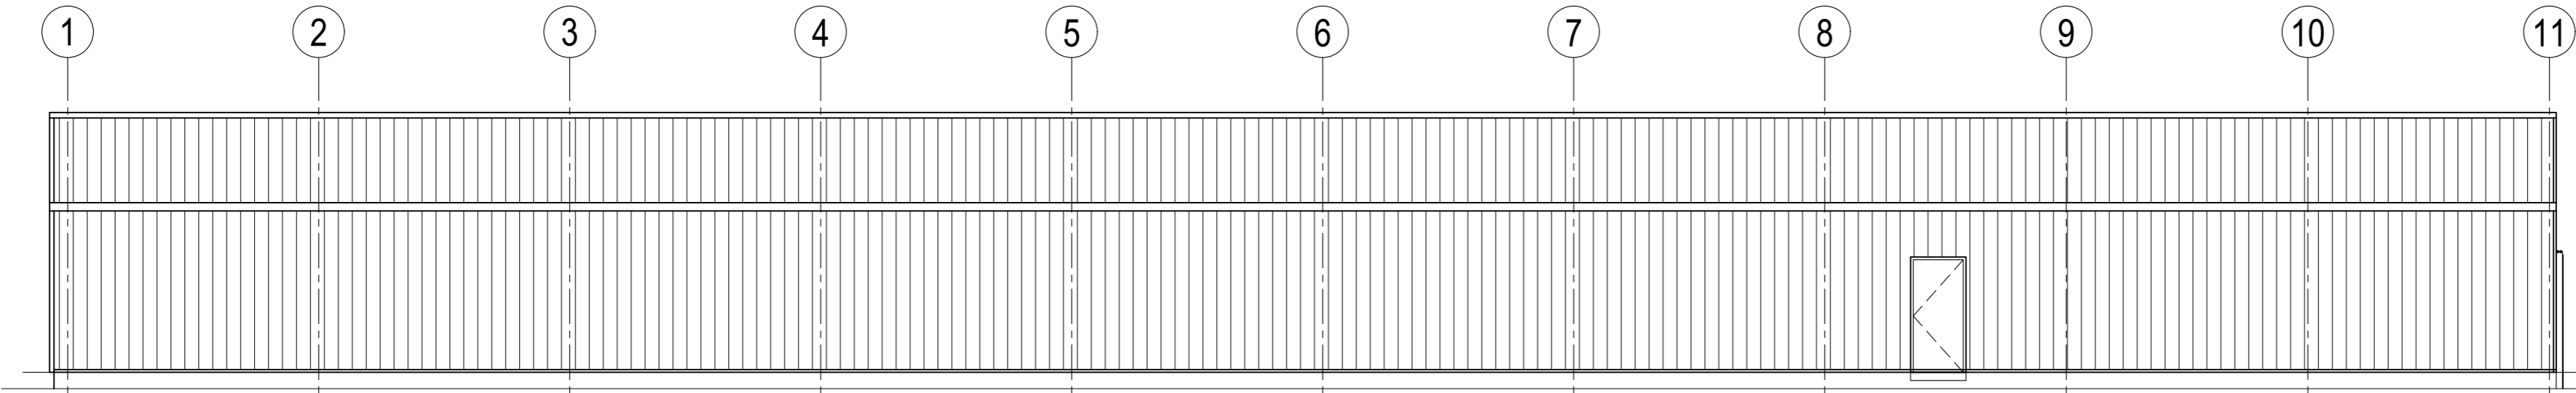

NORTH EAST ELEVATION

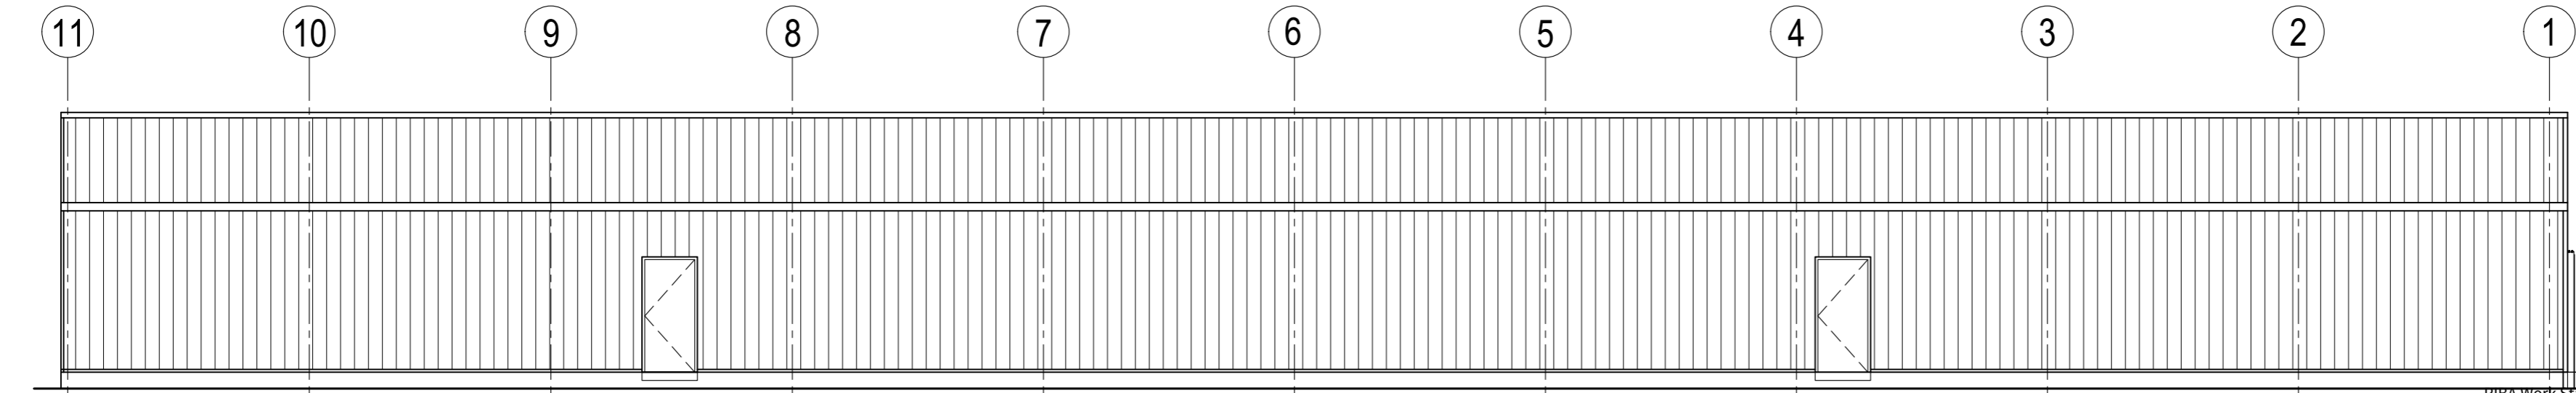

SOUTH WEST ELEVATION

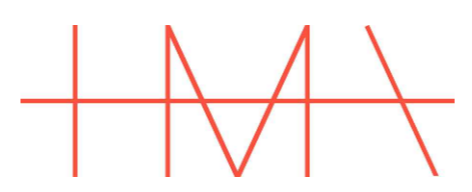

HM ARCHITECTURE (NW) LLP  
AYNAM COTE, 2 BRIDGE STREET,  
KENDAL, CUMBRIA LA9 7DD  
T. 01539 720480  
E. info@hm-architecture.com  
W. www.hm-architecture.com

Client  
Slacks Millom Ltd

Stage 3 - Developed Design

Project  
Warehouse Extension  
Drawing Title  
Proposed Plans and Elevations

Rev	Description	Date	By

Drawing No. 5678 (PL) 04  
Scale 1:100 @ A2  
Revision MPD  
Date Nov '23