



This drawing is ©Chris Bugler Architect and can only be reproduced with the approval of the author.

Dimensions should not be scaled

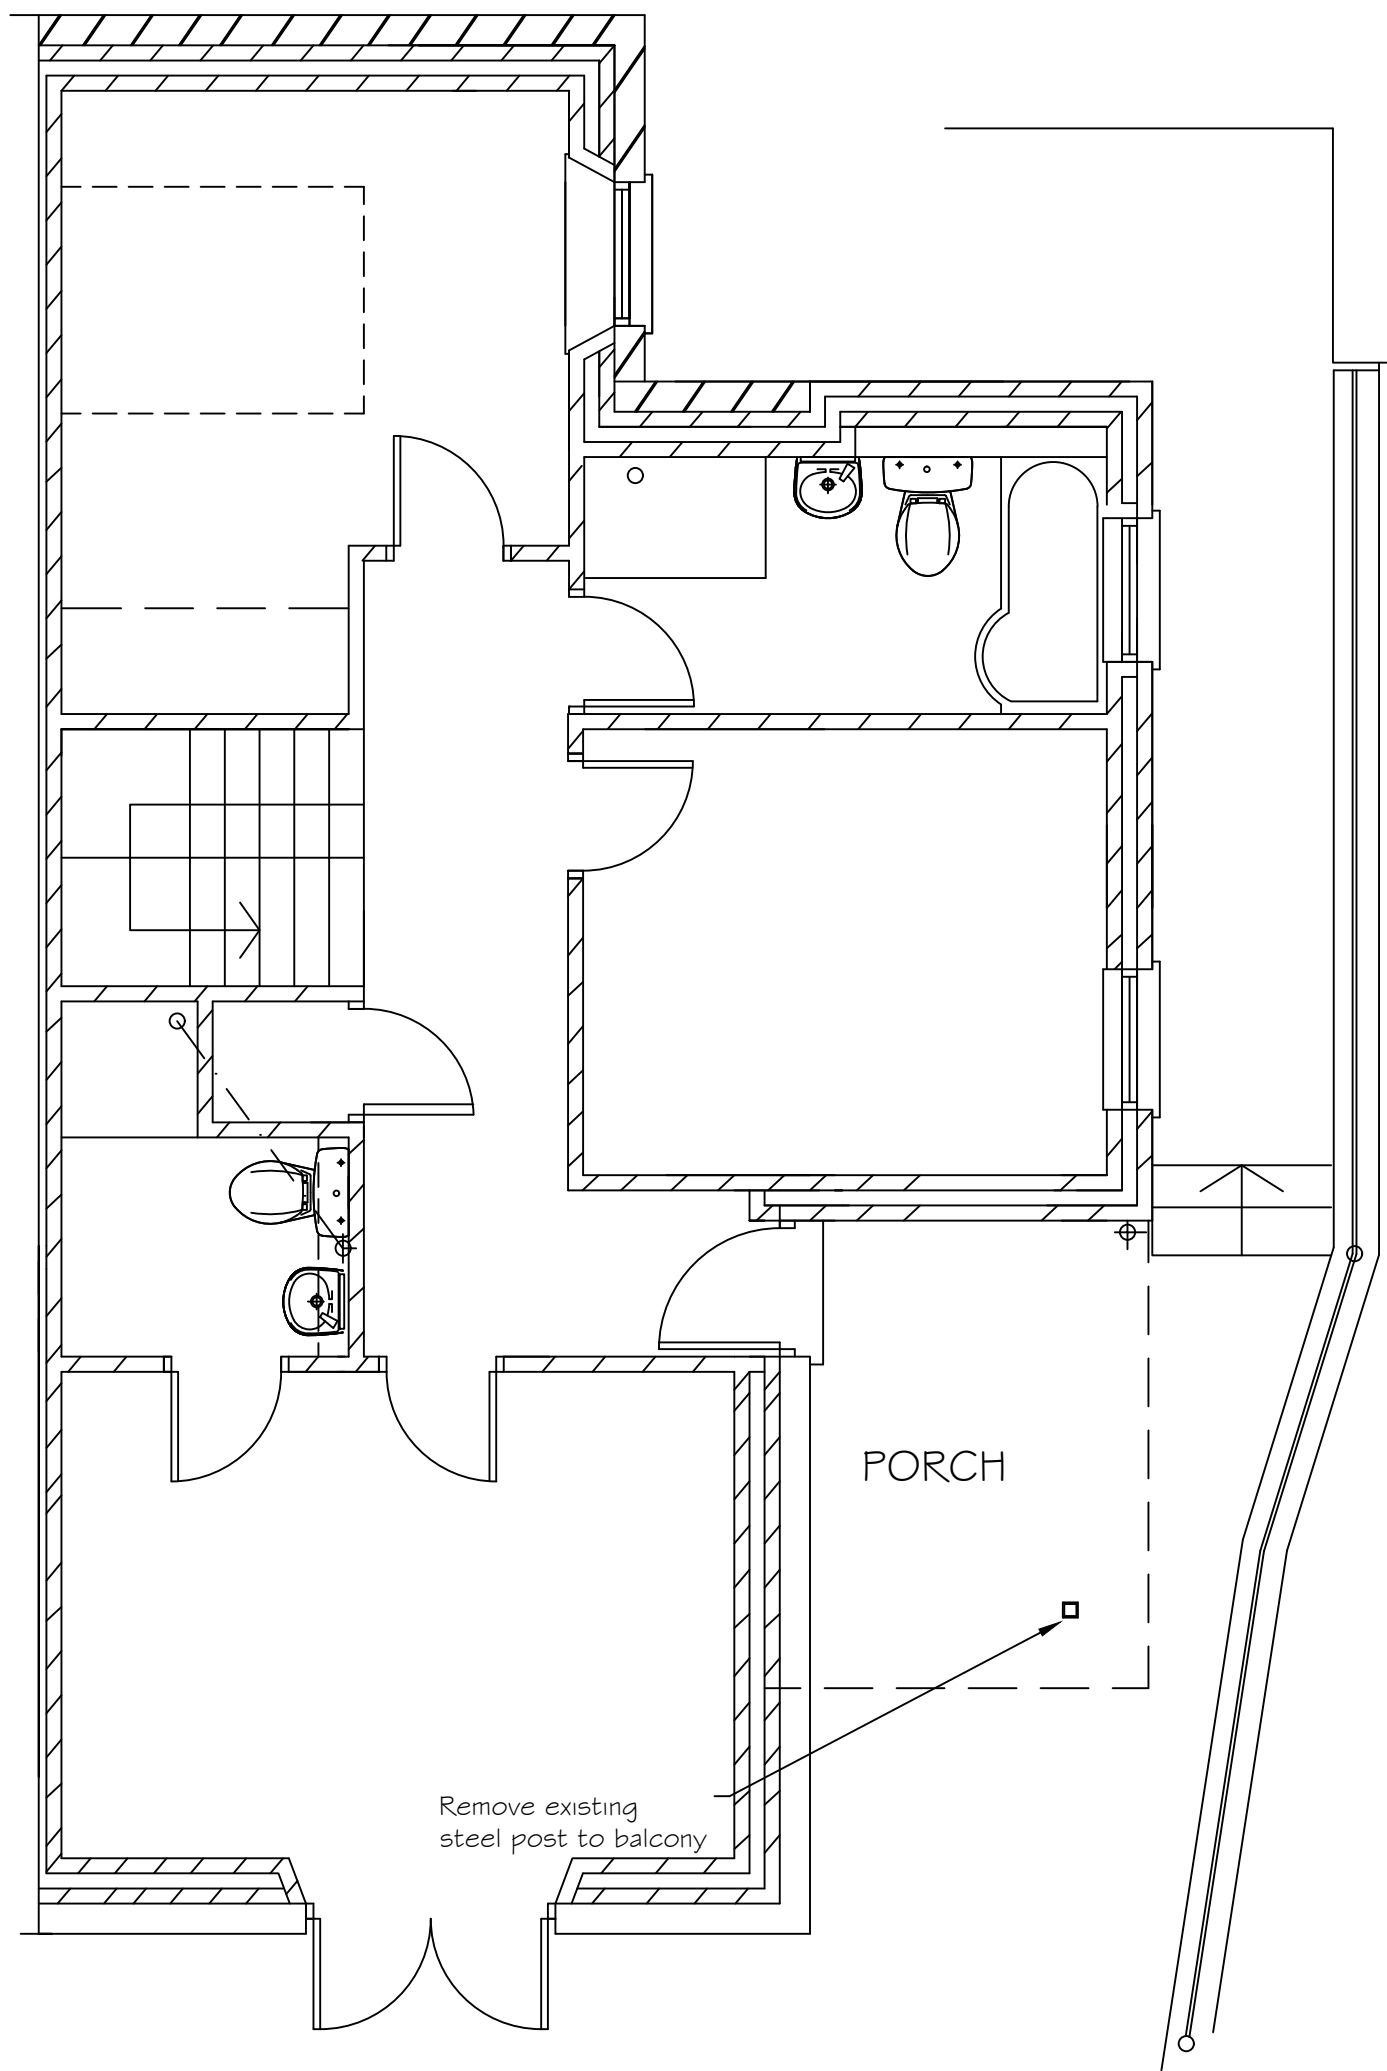


Scale 1:50

GROUND FLOOR

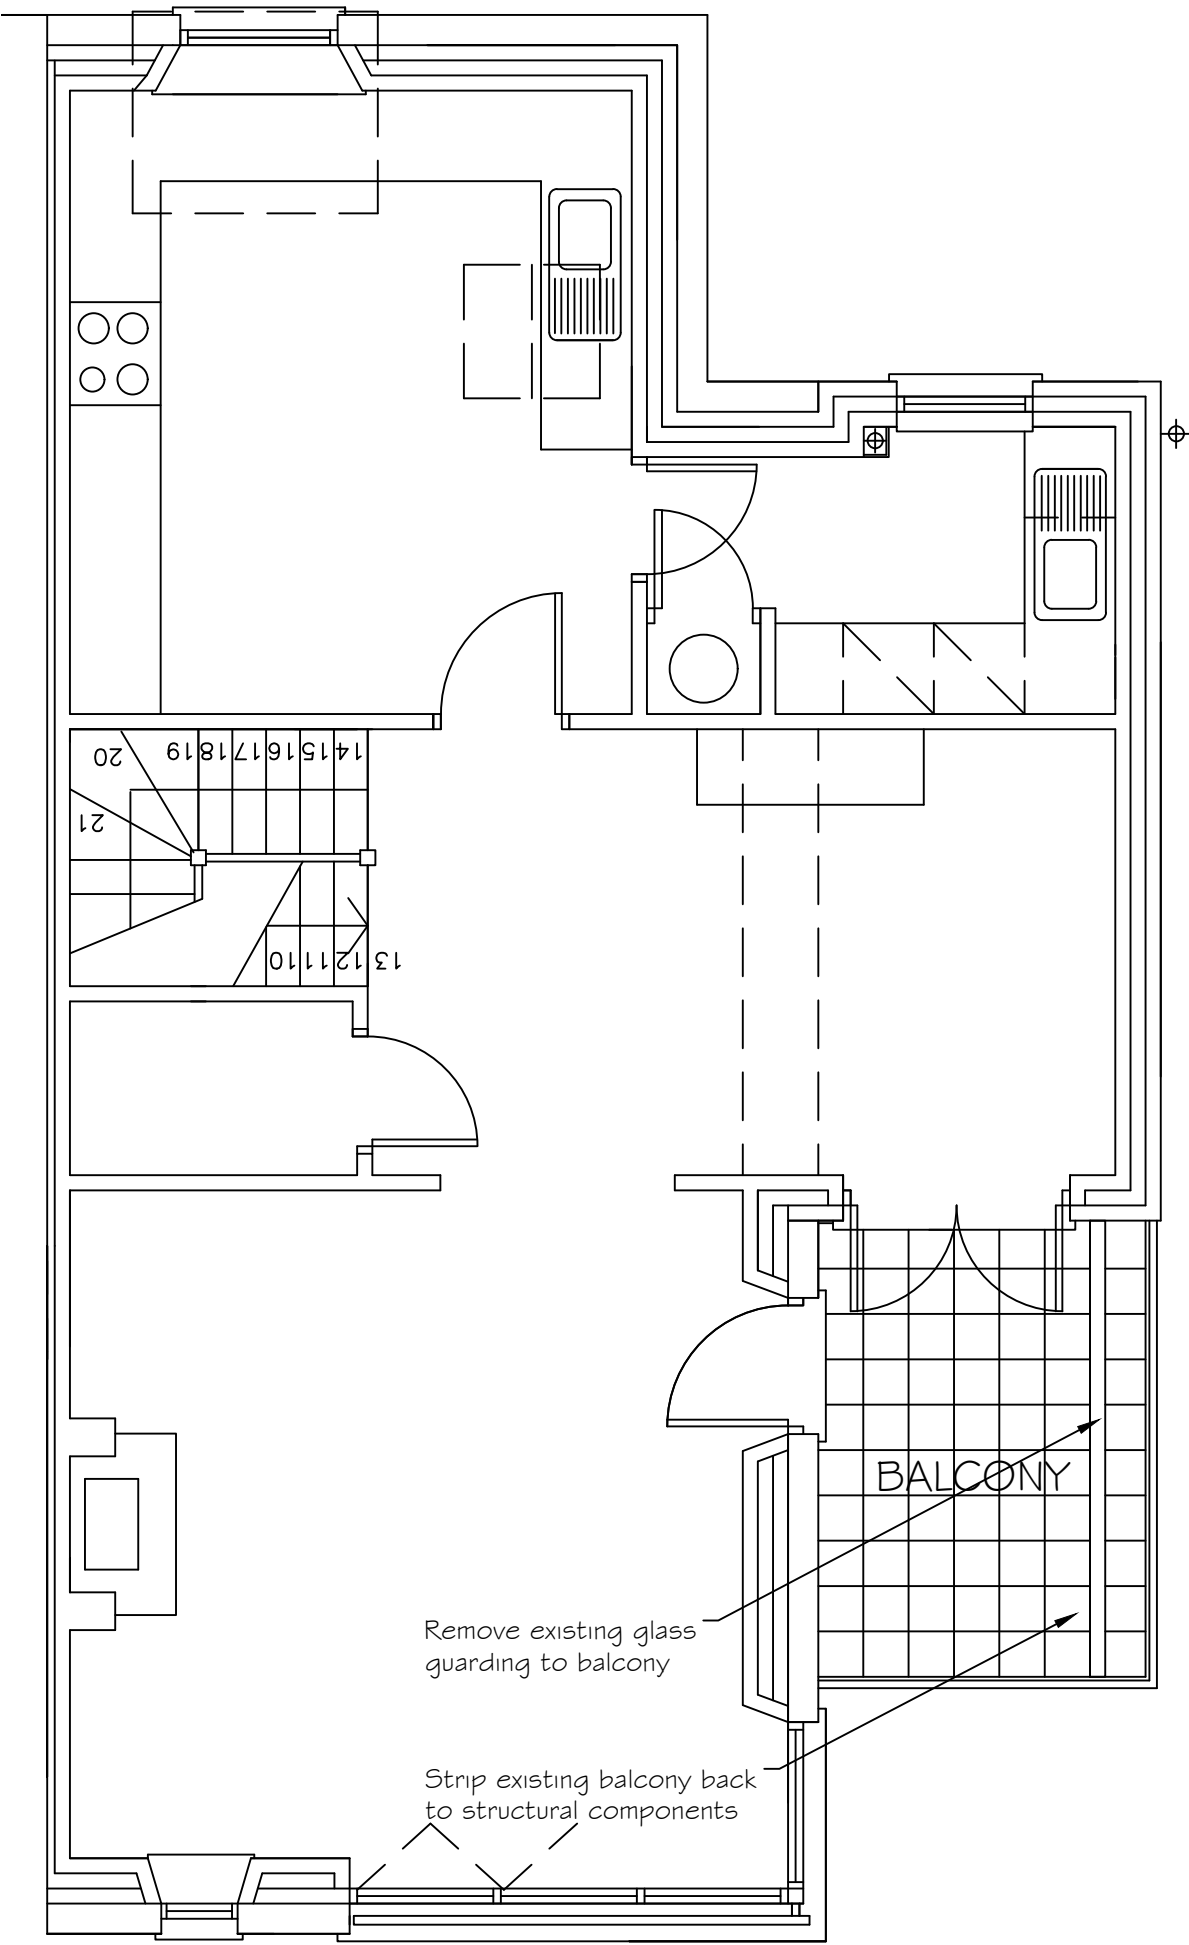

FIRST FLOOR

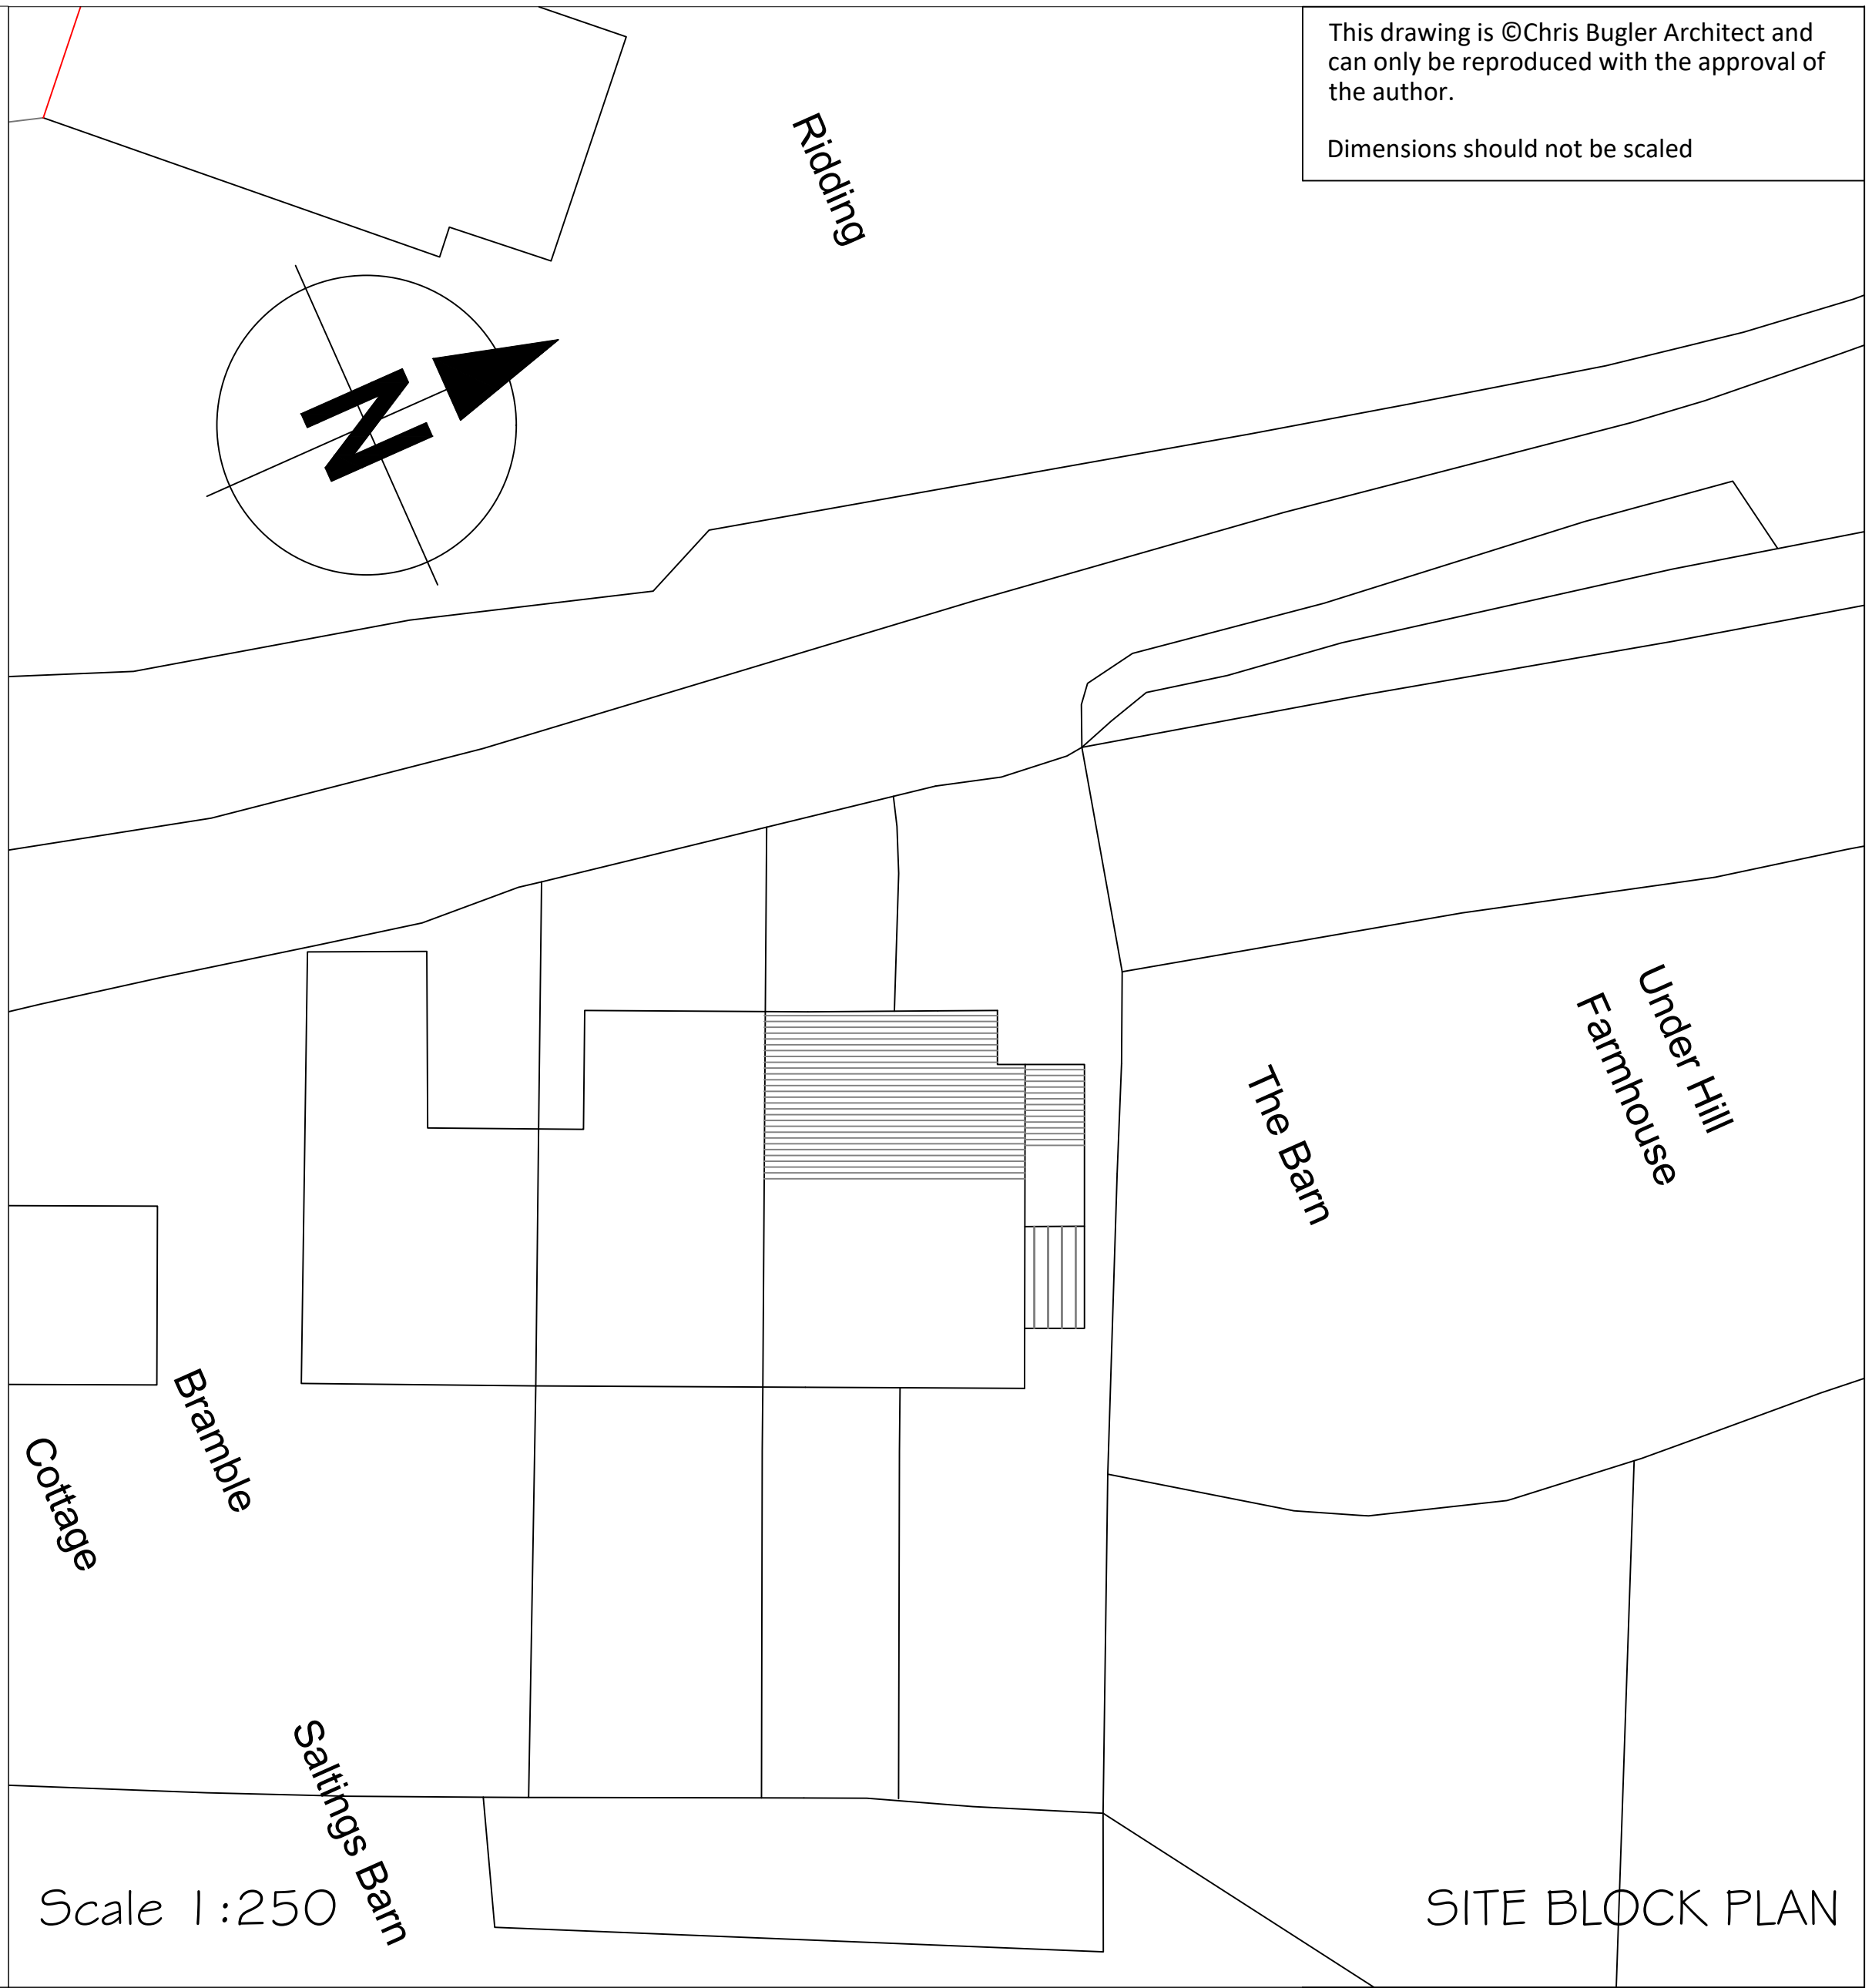

Scale 1:250

SITE BLOCK PLAN

Chris Bugler Chartered Architect

The Barn Baycliffe House
Baycliff Ulverston LA12 9RN

Tel: 01229 869999 / 0771 3859041
Email: info@chrisbuglerarchitects.co.uk
www.chrisbuglerarchitects.co.uk

Christopher P. Bugler RIBA

Client:
MR & MRS T OVERFIELD

Job Title:
CONVERSION OF BALCONY
TO FIRST FLOOR SUN ROOM
AND GROUND FLOOR LOBBY
UNDERHILL, MILLOM

Drawing Title:
EXISTING FLOOR PLANS AND
ELEVATIONS, PROPOSED SITE
BLOCK PLAN

Scale: 1:50/100/250 @ A1

Drawn:

CB

Drawing No: 568-01

Date:


Rev:

SEPT '21



Scale 1:100

EAST ELEVATION

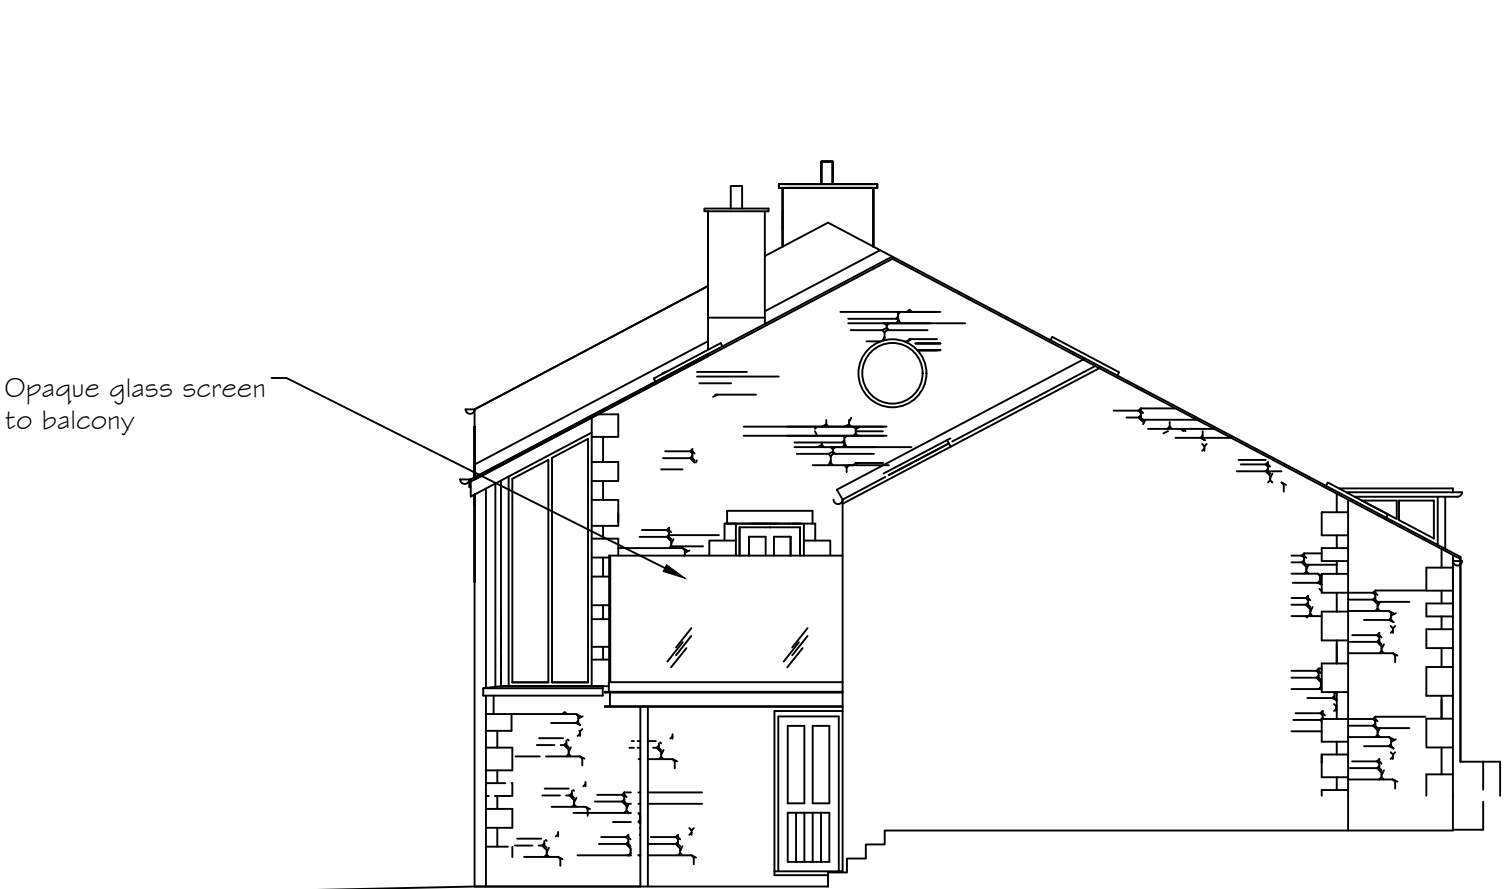

NORTH ELEVATION