






EAST ELEVATION

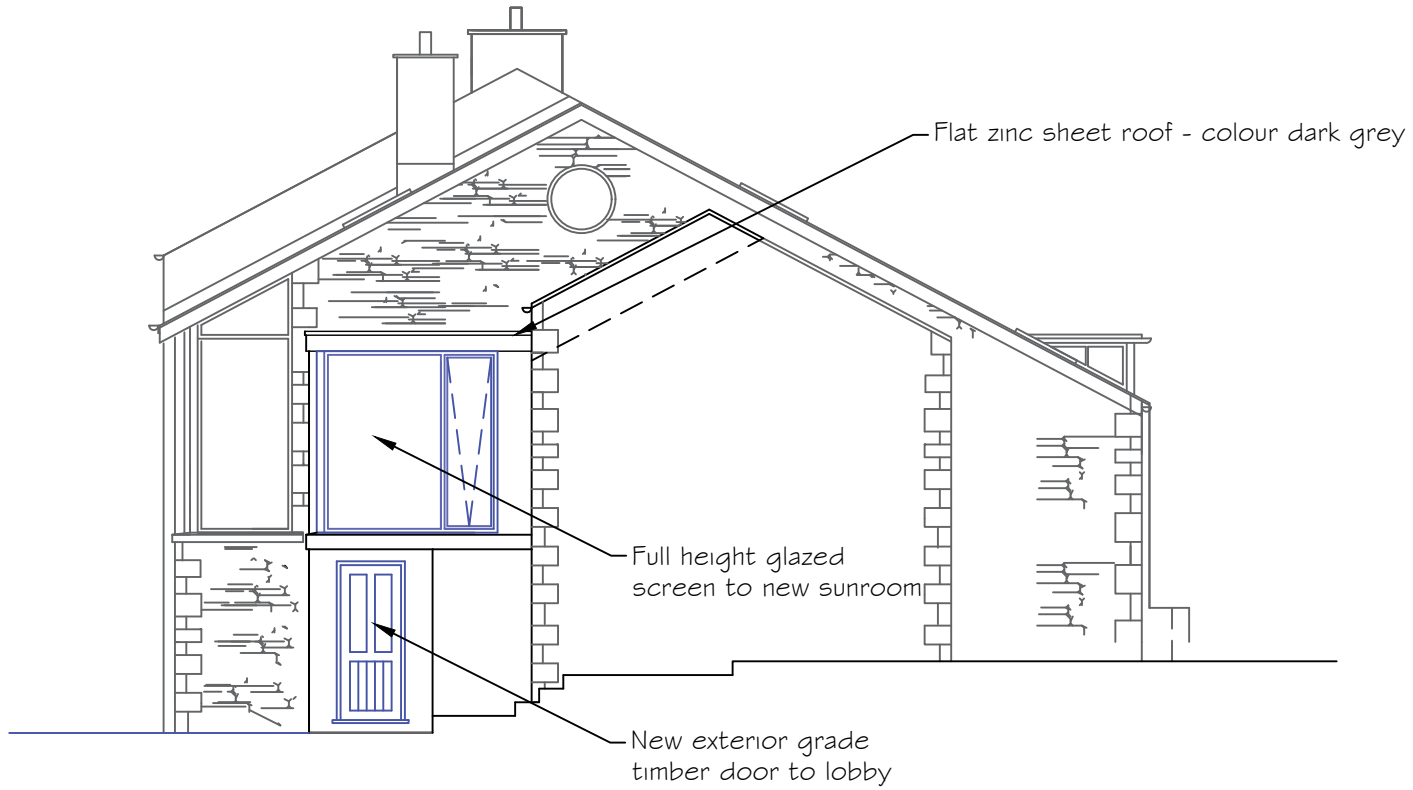


NORTH ELEVATION

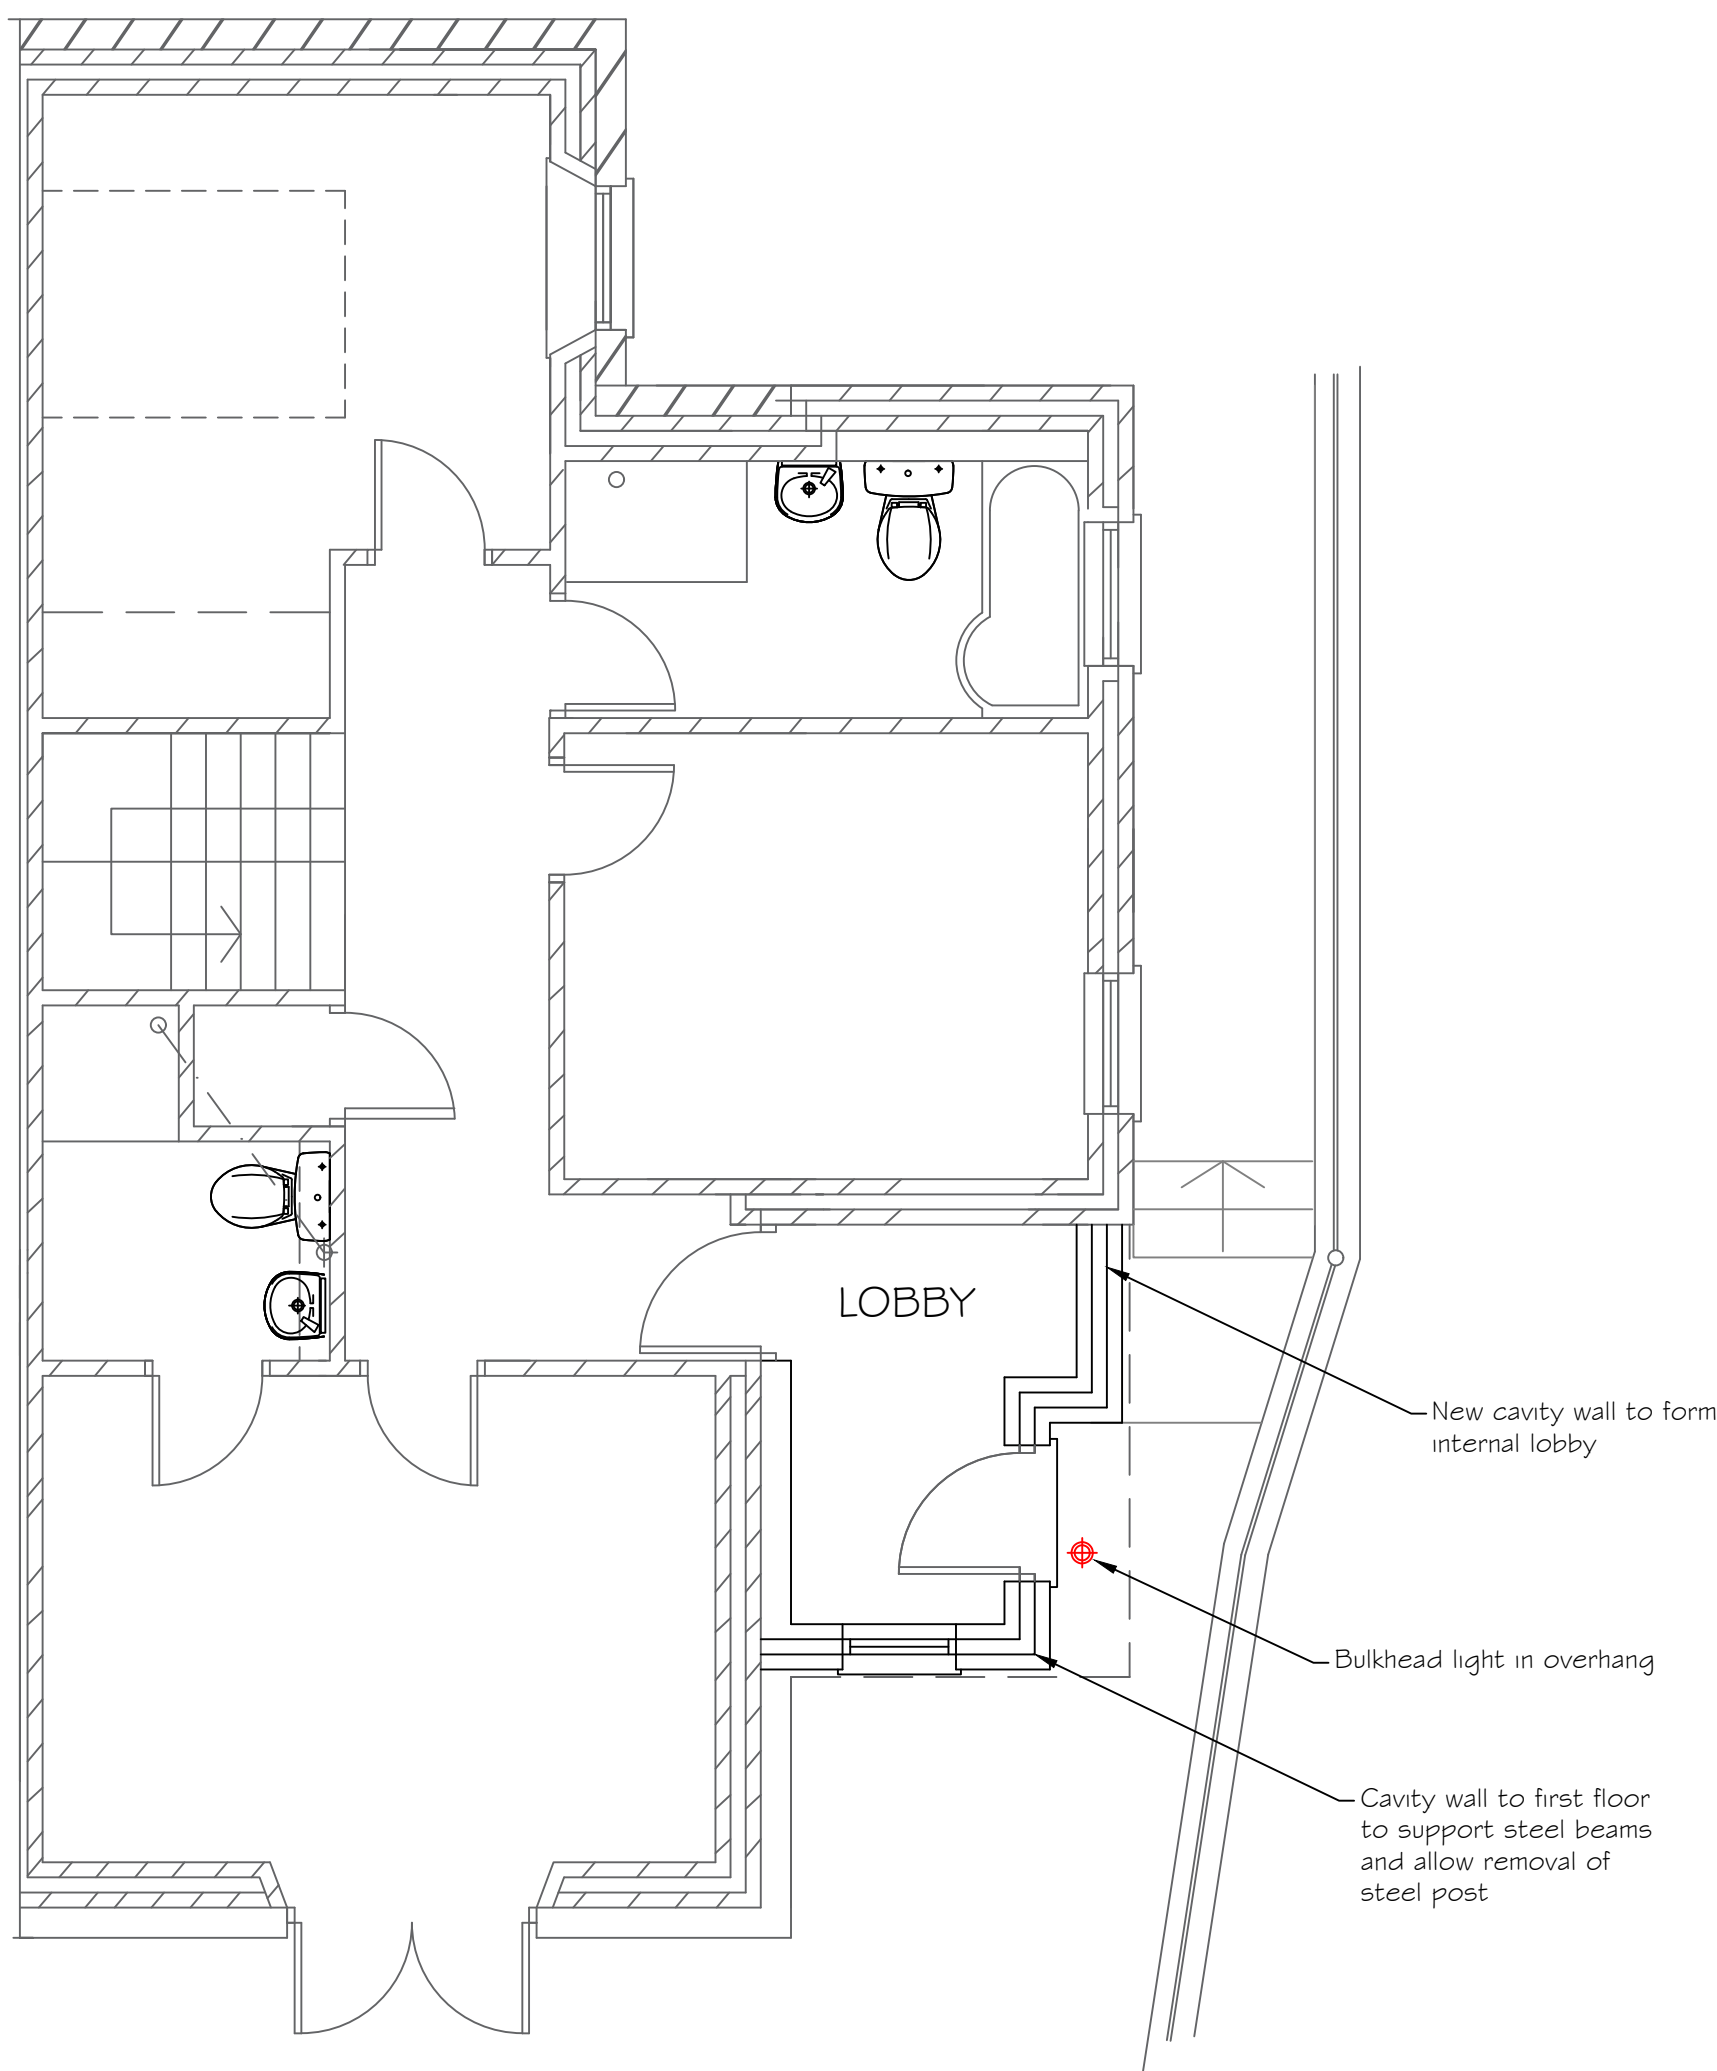

GROUND FLOOR

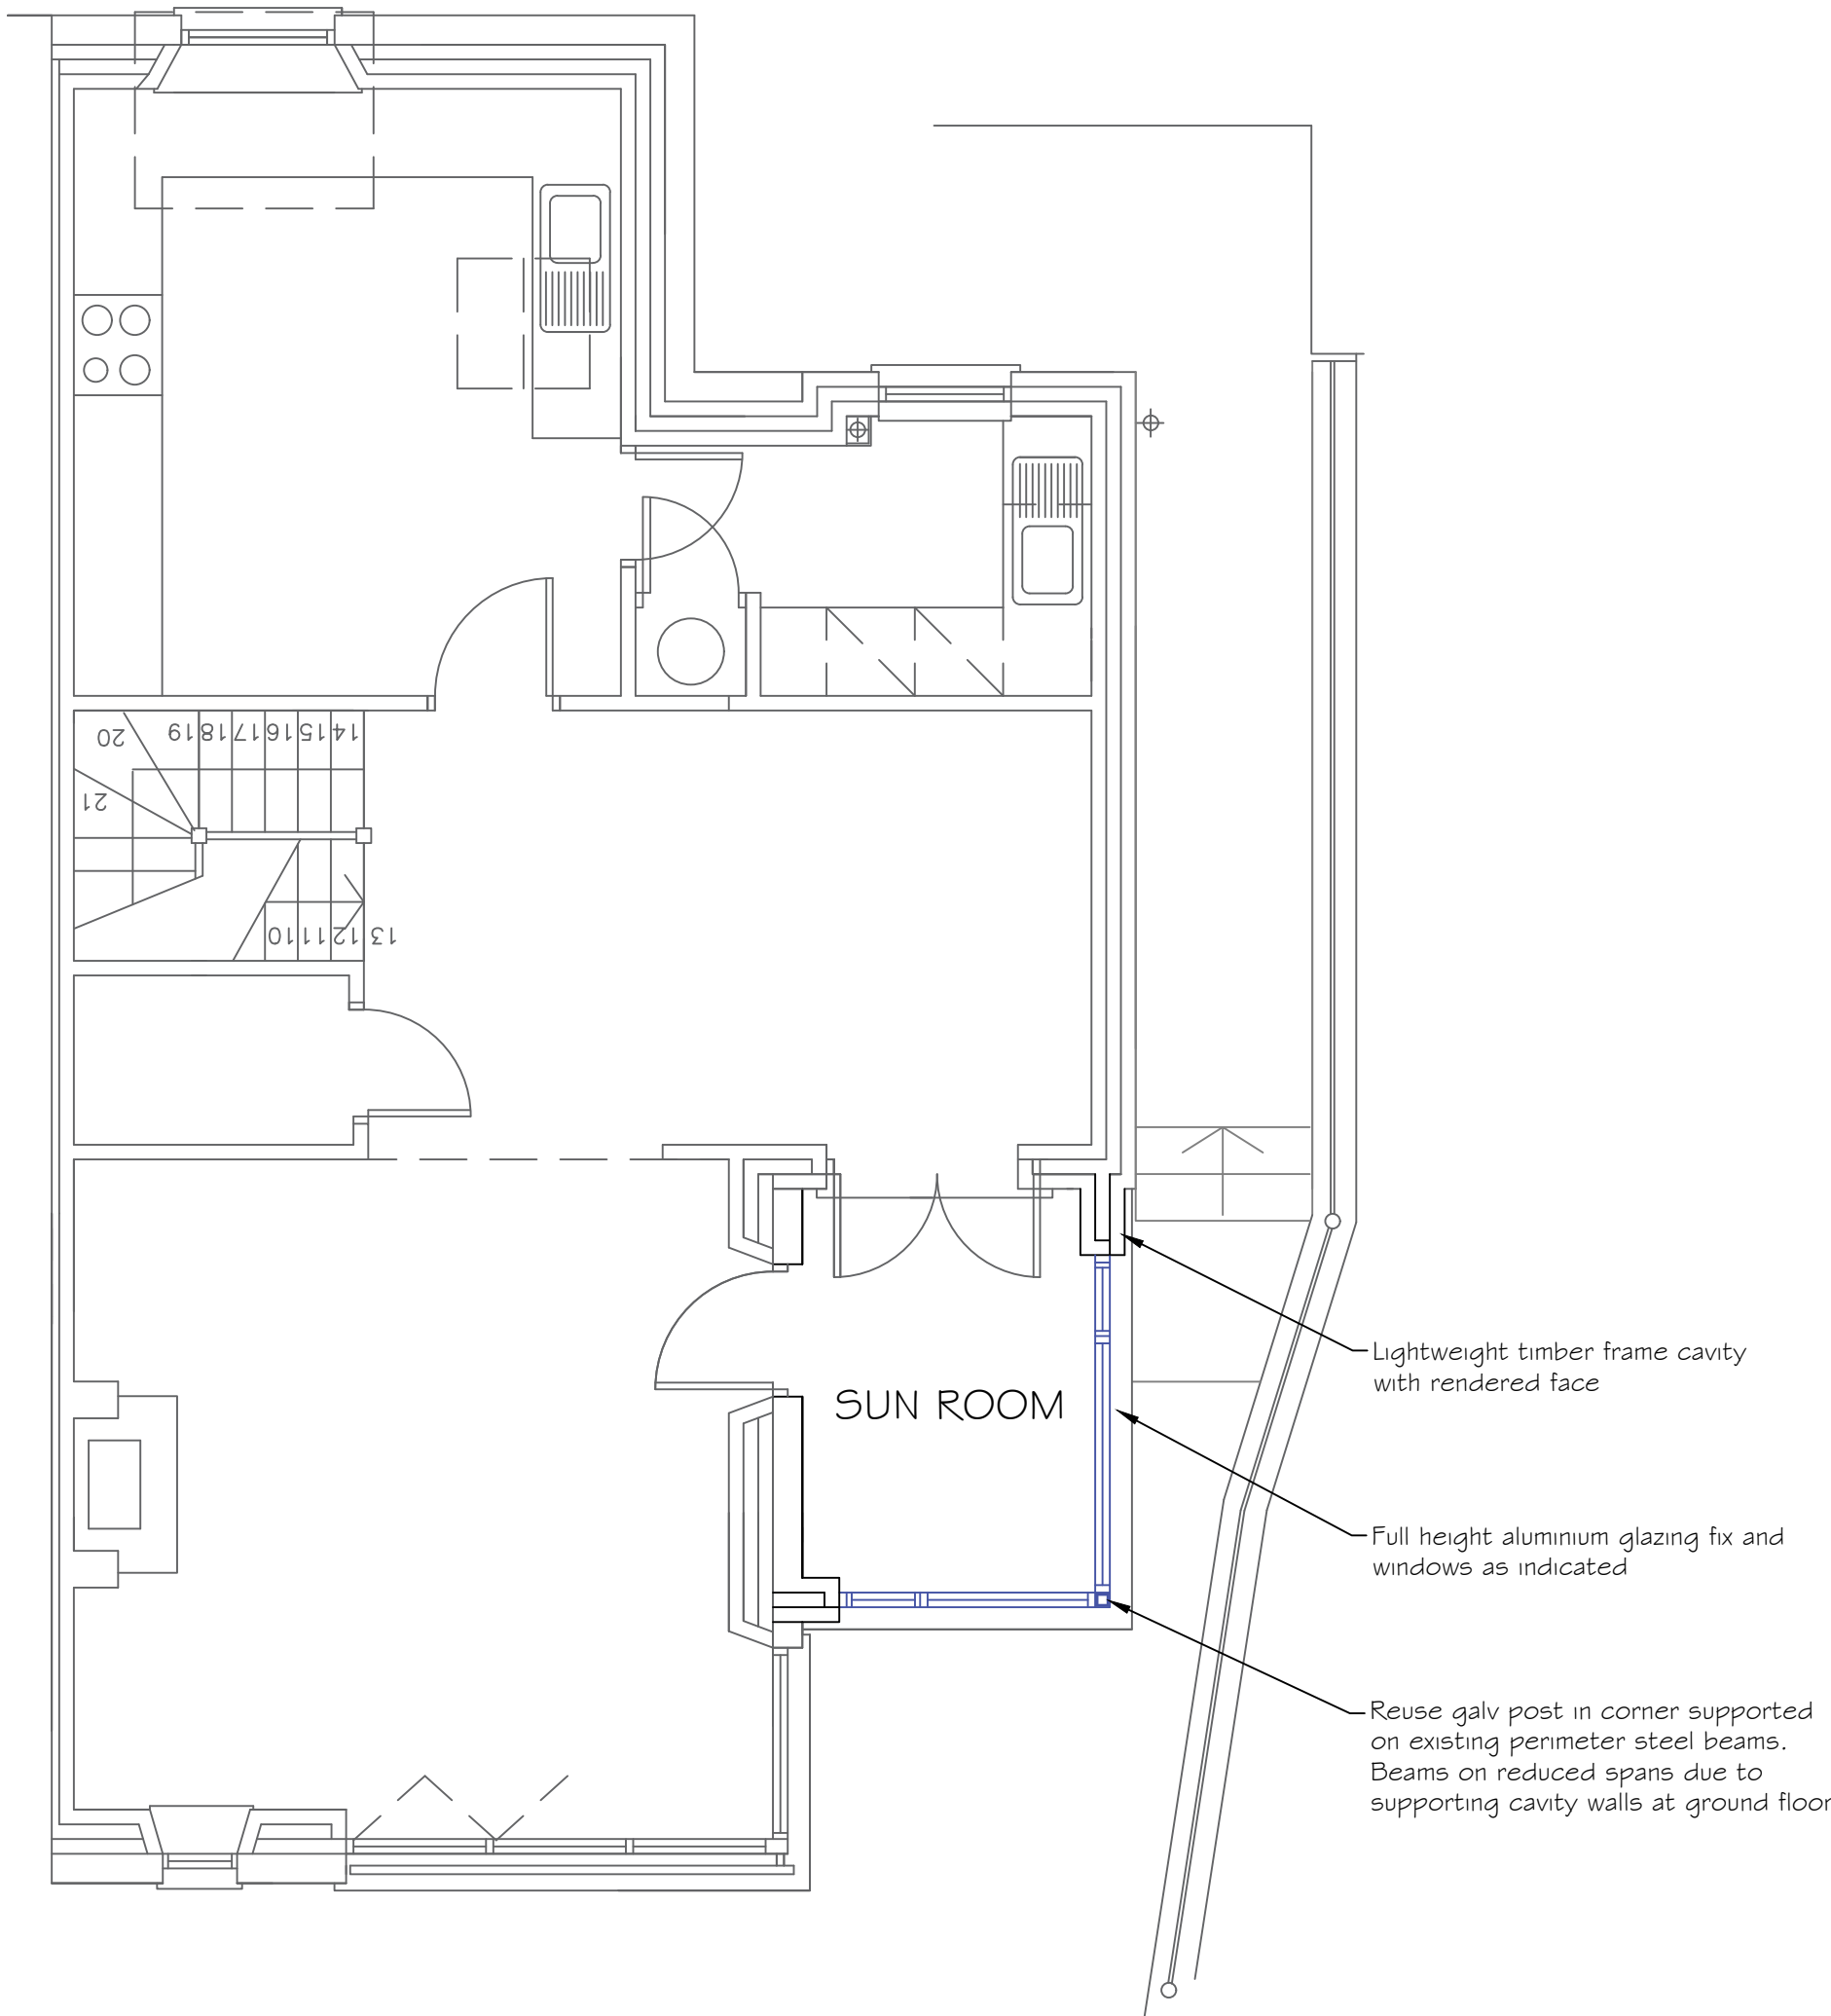

FIRST FLOOR

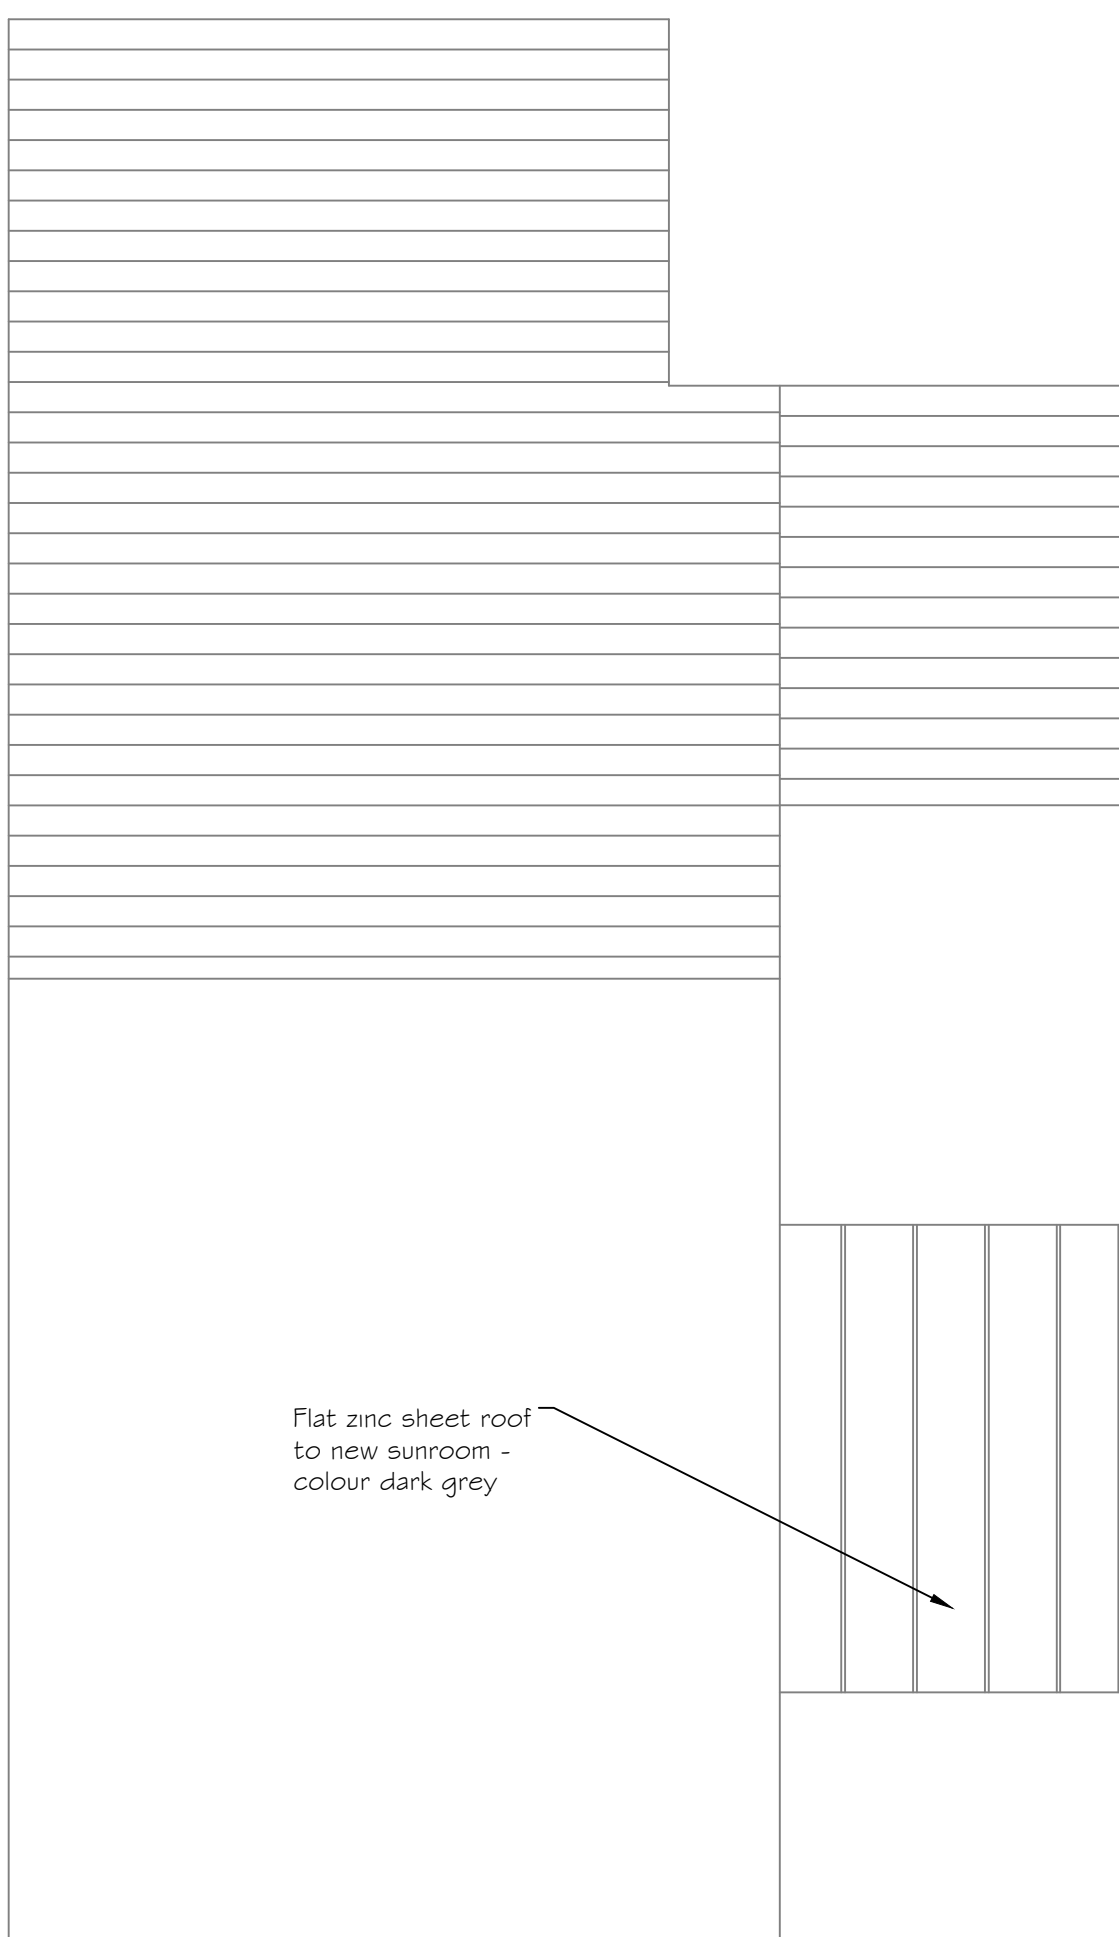

ROOF PLAN

This drawing is ©Chris Bugler Architect and can only be reproduced with the approval of the author.

Dimensions should not be scaled

Revision notes:

## Chris Bugler Chartered Architect

The Barn Baycliffe House  
Baycliff Ulverston LA12 9RN

Tel: 01229 869999 / 0771 3859041  
Email: info@chrisbuglerarchitects.co.uk  
www.chrisbuglerarchitects.co.uk

Christopher P. Bugler RIBA

Client:  
MR & MRS T OVERFIELD

Job Title:  
CONVERSION OF BALCONY  
TO FIRST FLOOR SUN ROOM  
AND GROUND FLOOR LOBBY  
UNDERHILL, MILLOM

Drawing Title:  
PROPOSED FLOOR PLANS AND  
ELEVATIONS

Scale: 1:50/100 @ A1	Drawn: CB
Drawing No: 568-02	Date: SEPT '21
	Rev: