
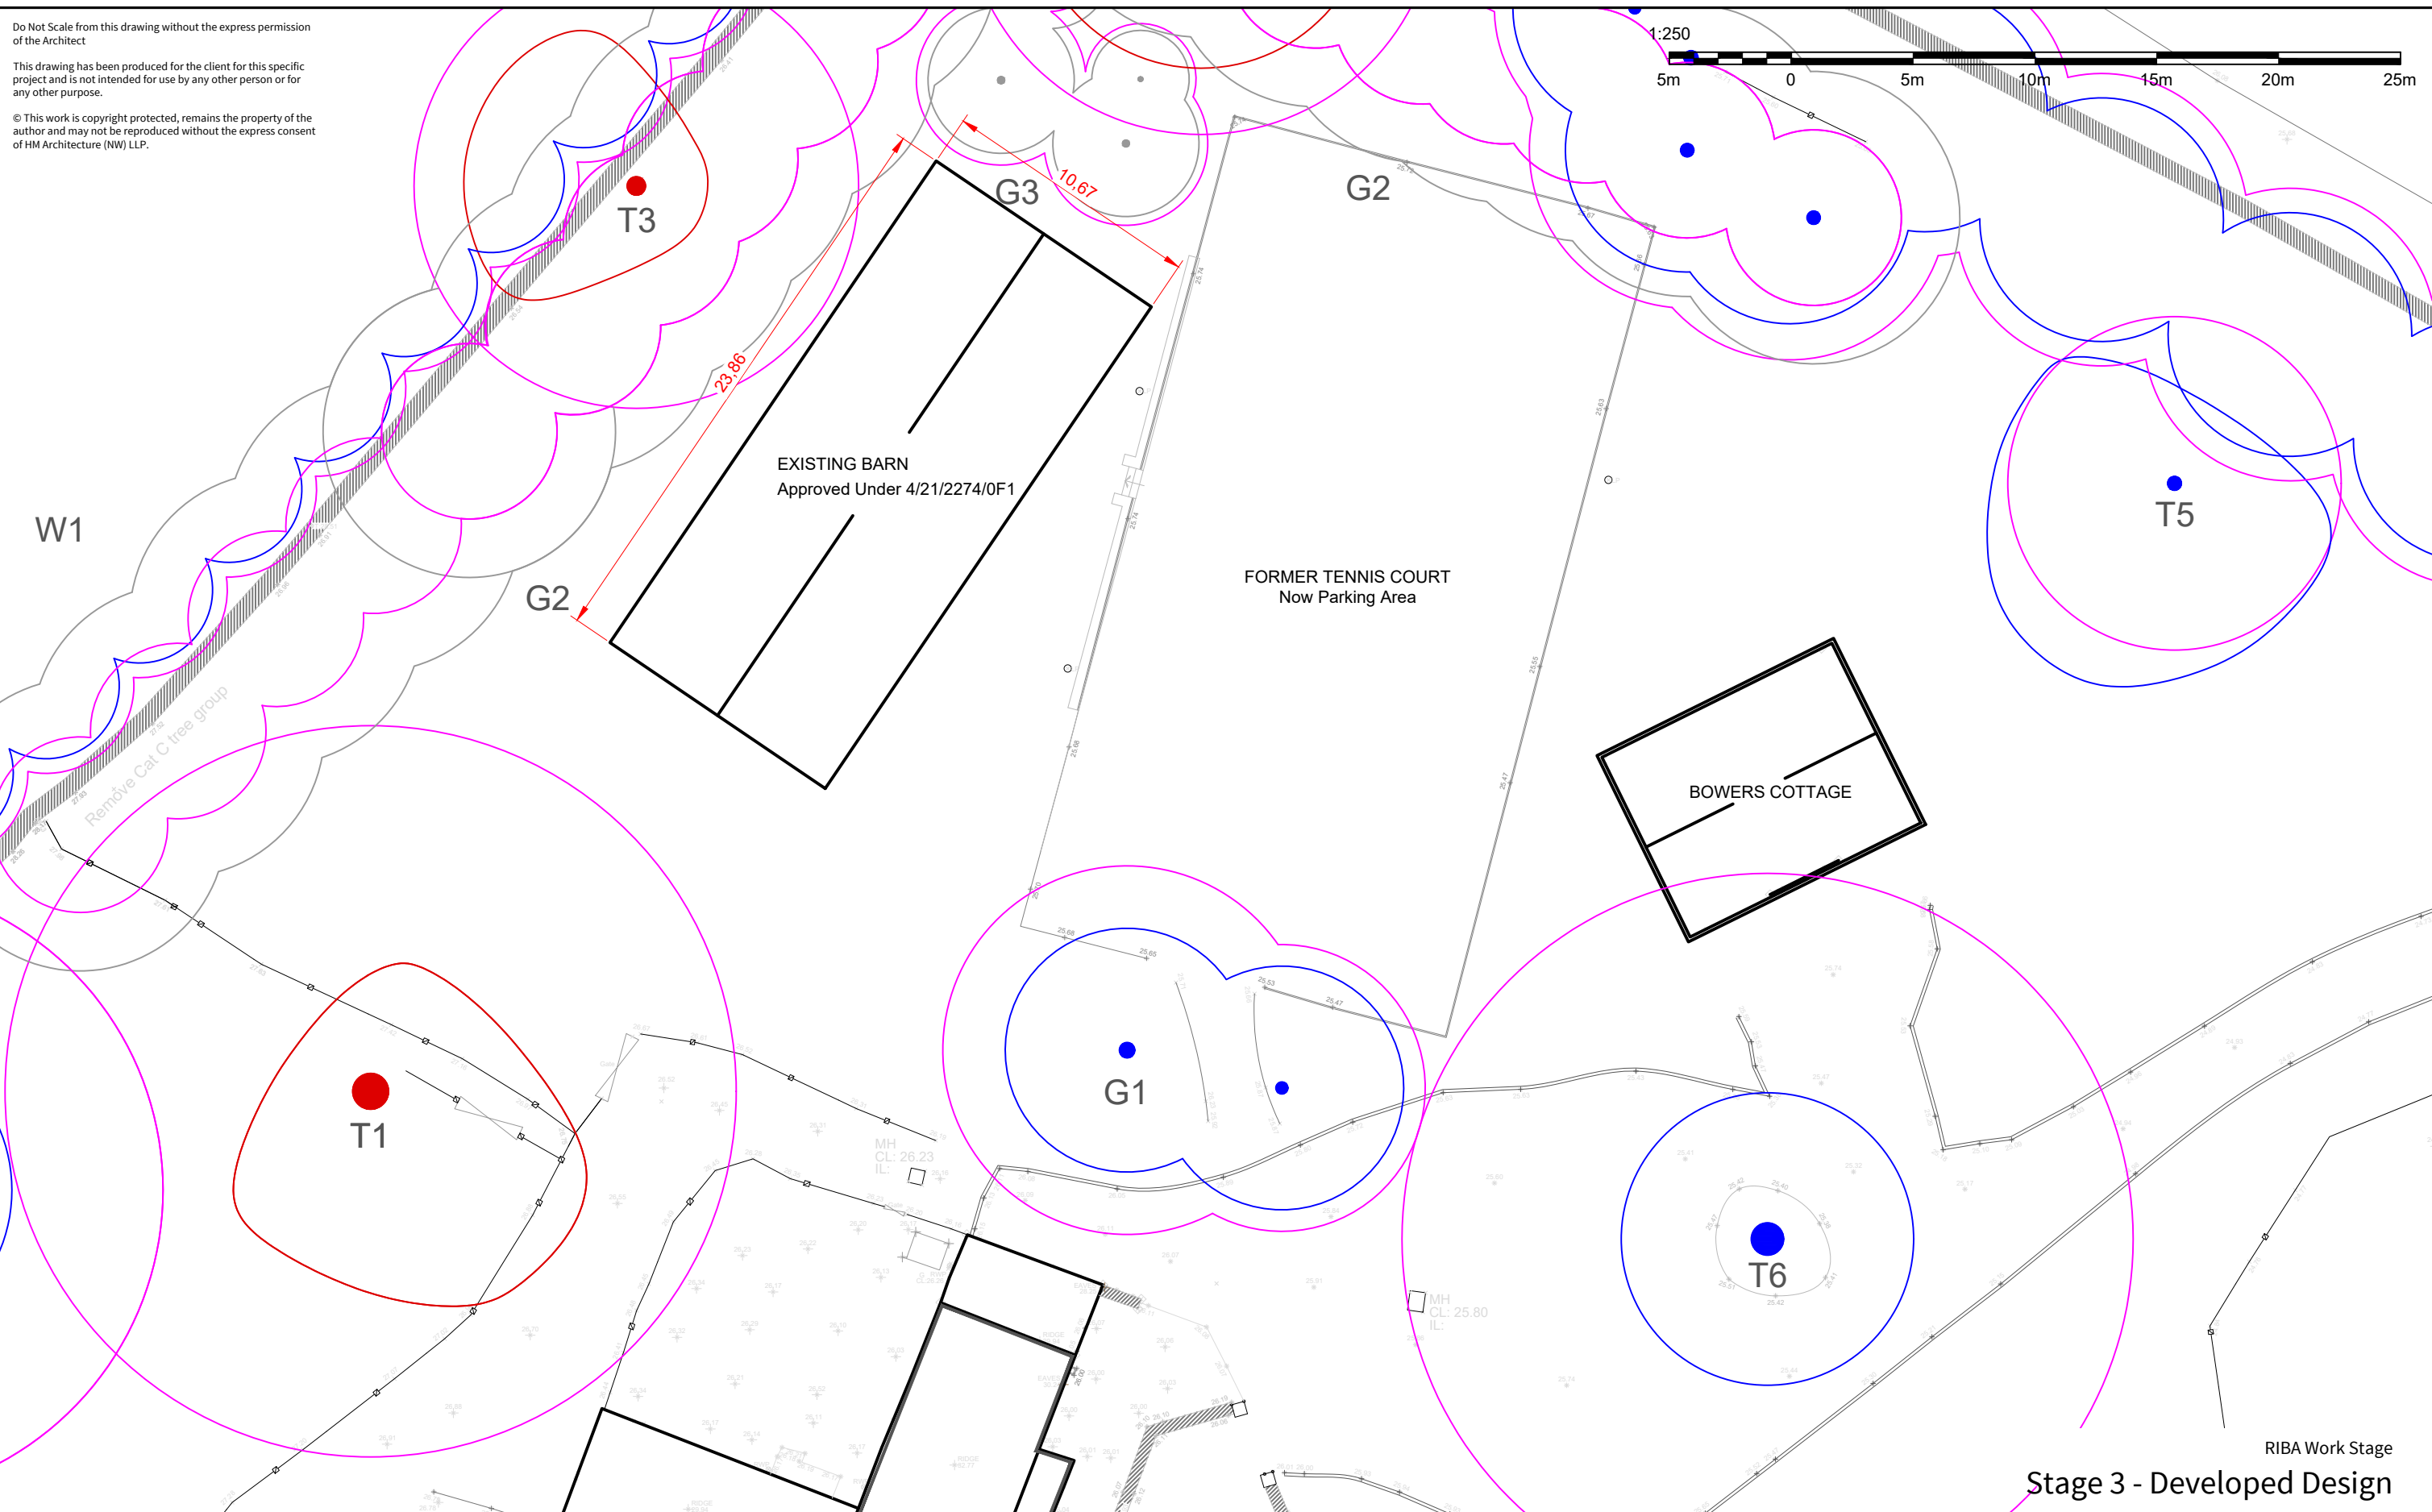


Do Not Scale from this drawing without the express permission of the Architect

This drawing has been produced for the client for this specific project and is not intended for use by any other person or for any other purpose.

© This work is copyright protected, remains the property of the author and may not be reproduced without the express consent of HM Architecture (NW) LLP.

 

W1

T3

G3

G2

T5

EXISTING BARN
Approved Under 4/21/2274/0F1

FORMER TENNIS COURT
Now Parking Area

BOWERS COTTAGE

T1

G1

T6


MH
CL: 26.23
IL:

MH
CL: 25.80
IL:

RIBA Work Stage

Stage 3 - Developed Design

Rev	Description	Date	By

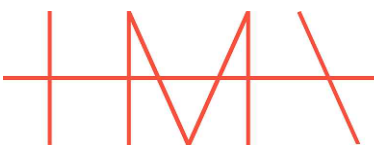

HM ARCHITECTURE (NW) LLP
AYNAM COTE, 2 BRIDGE STREET,
KENDAL, CUMBRIA LA9 7DD

T. 01539 720480
E. info@hm-architecture.com
W. www.hm-architecture.com

Client
Mr & Mrs Slack
Underwood
The Hill
Millom

Project
Proposed Ancillary Buildings

Drawing Title
Existing Site Plan

Drawing No.
5680 (PL) 03

Scale
1:250 @ A3

Drawn By
MPD

Date
Feb '24