
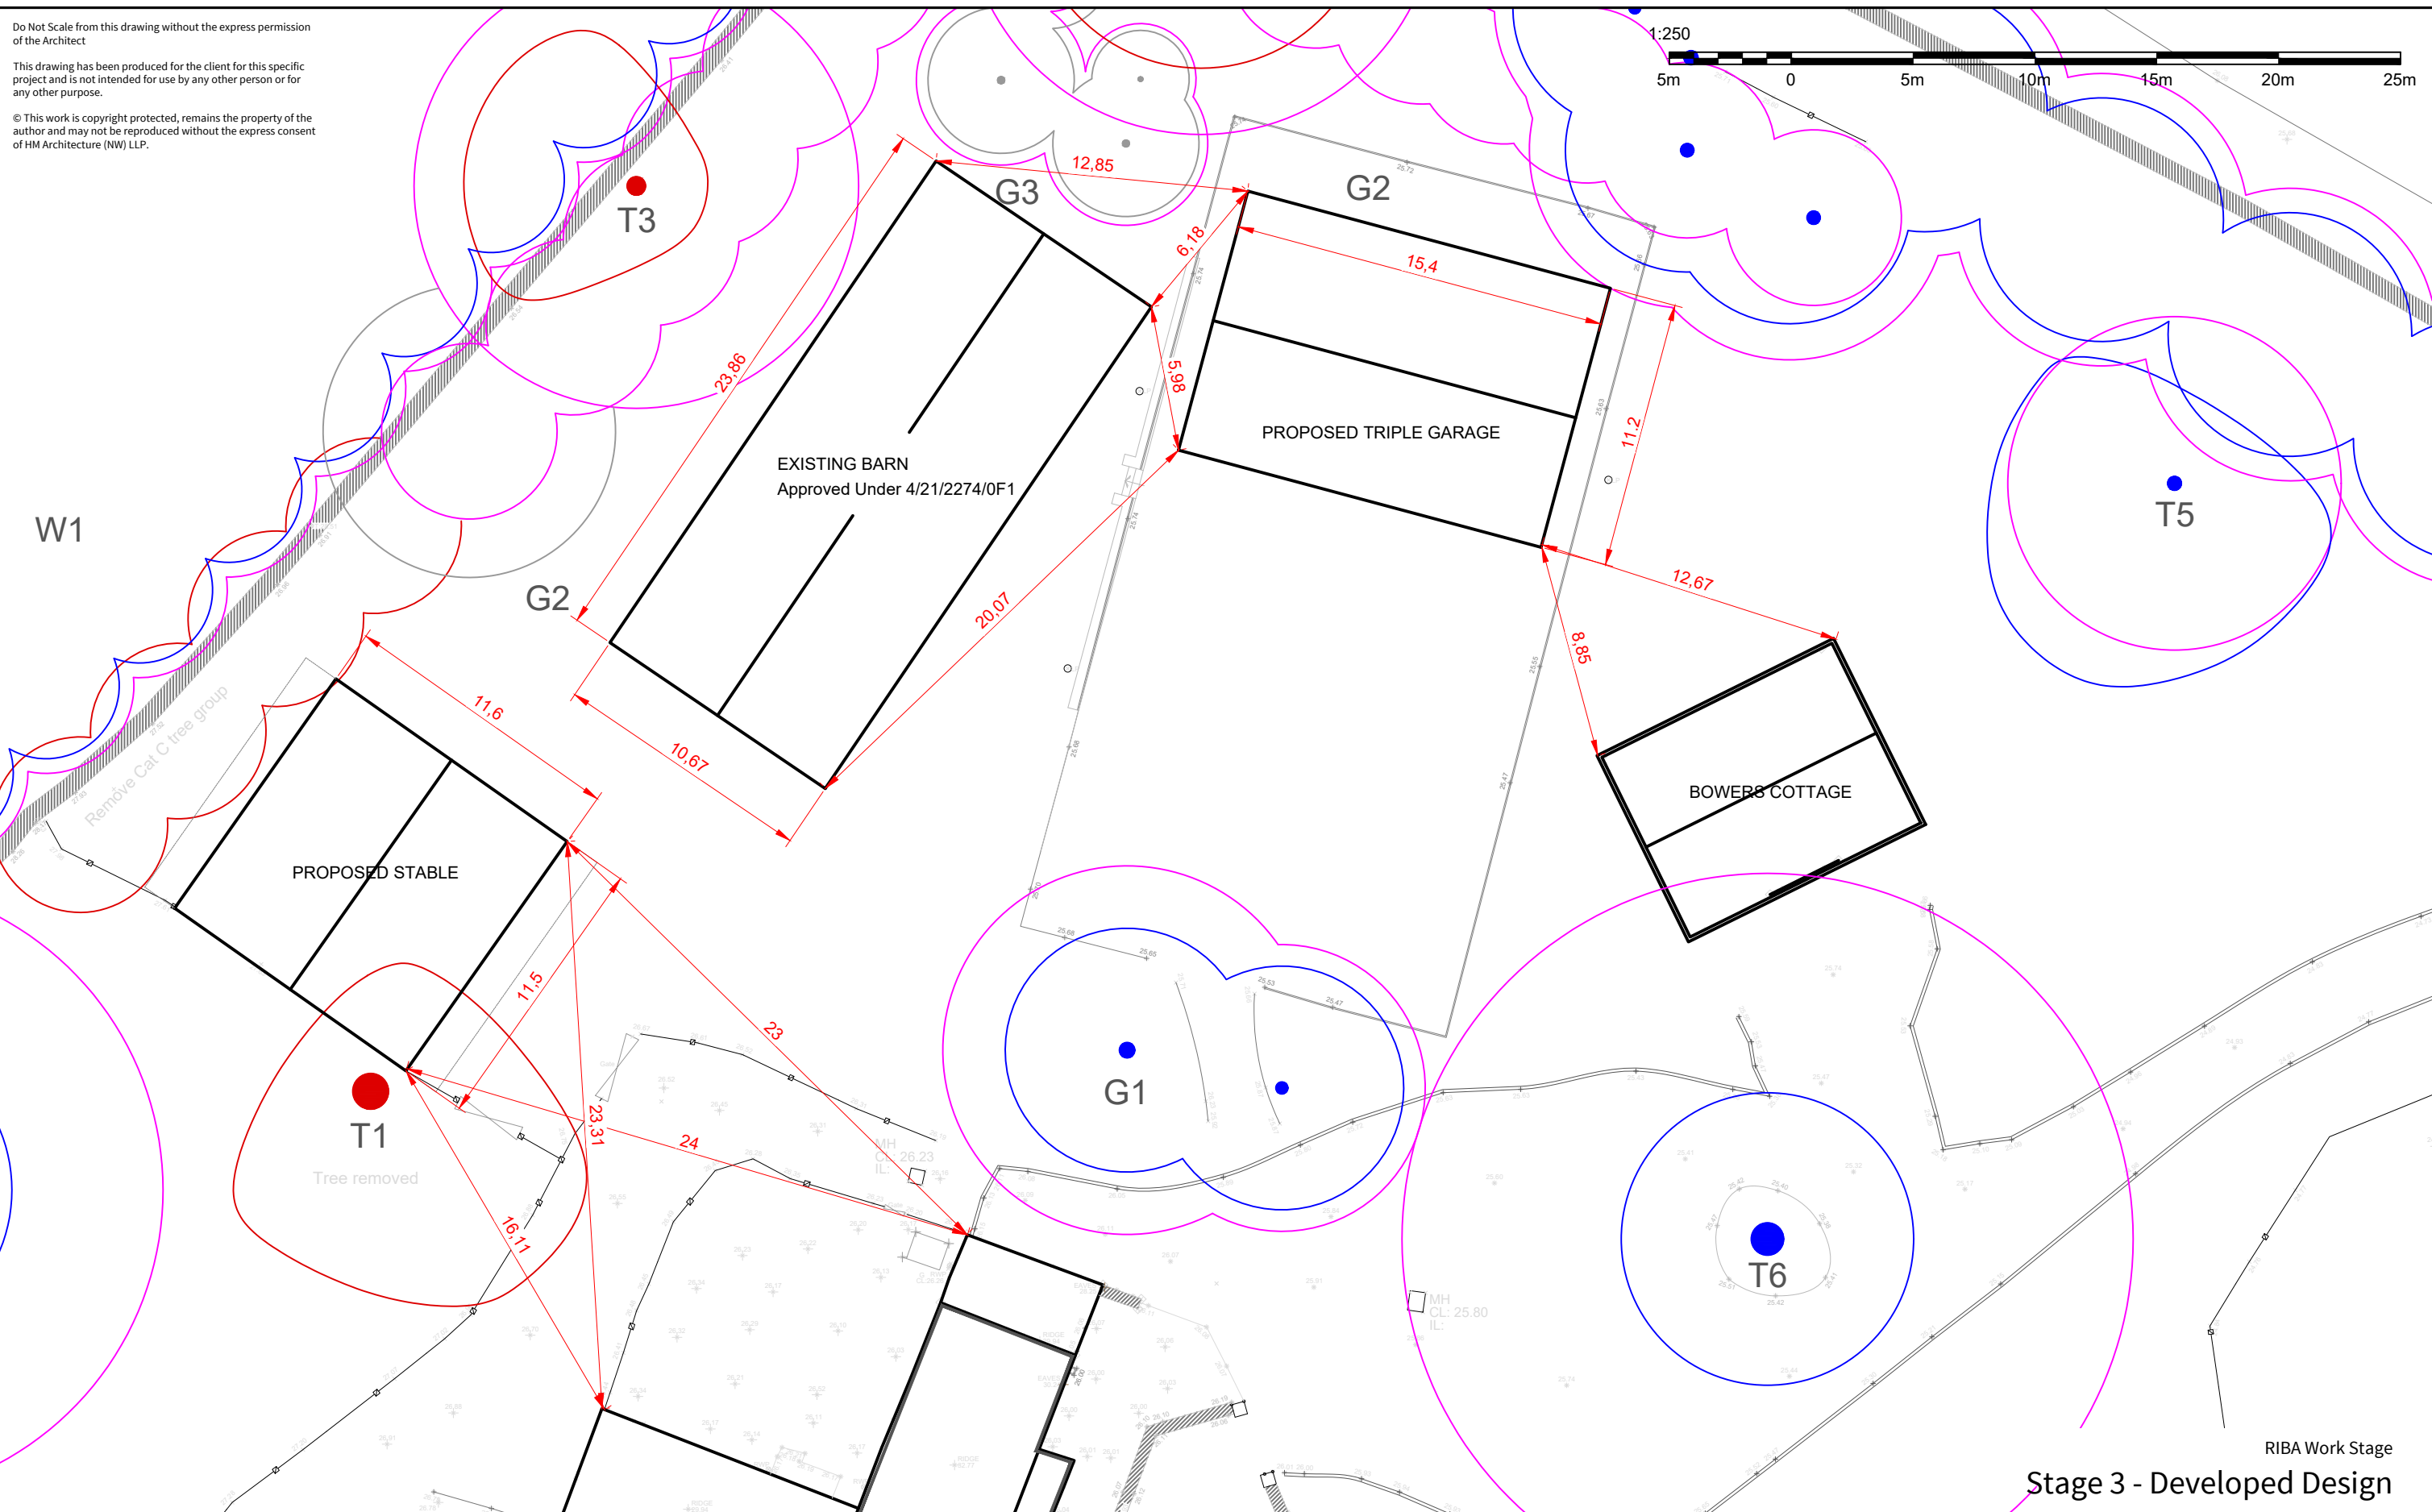



Do Not Scale from this drawing without the express permission of the Architect

This drawing has been produced for the client for this specific project and is not intended for use by any other person or for any other purpose.

© This work is copyright protected, remains the property of the author and may not be reproduced without the express consent of HM Architecture (NW) LLP.

 

Rev	Description	Date	By
-	-	-	-

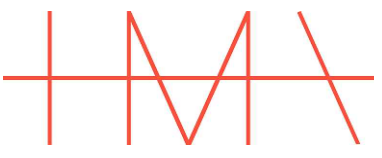

HM ARCHITECTURE (NW) LLP
AYNAM COTE, 2 BRIDGE STREET,
KENDAL, CUMBRIA LA9 7DD
T. 01539 720480
E. info@hm-architecture.com
W. www.hm-architecture.com

Client
Mr & Mrs Slack
Underwood
The Hill
Millom

Project
Proposed Ancillary Buildings
Drawing Title
Proposed Site Plan

RIBA Work Stage
Stage 3 - Developed Design
Drawing No.
5680 (PL) 04
Scale
1:250 @ A3
Drawn By
MPD
Date
Feb '24