


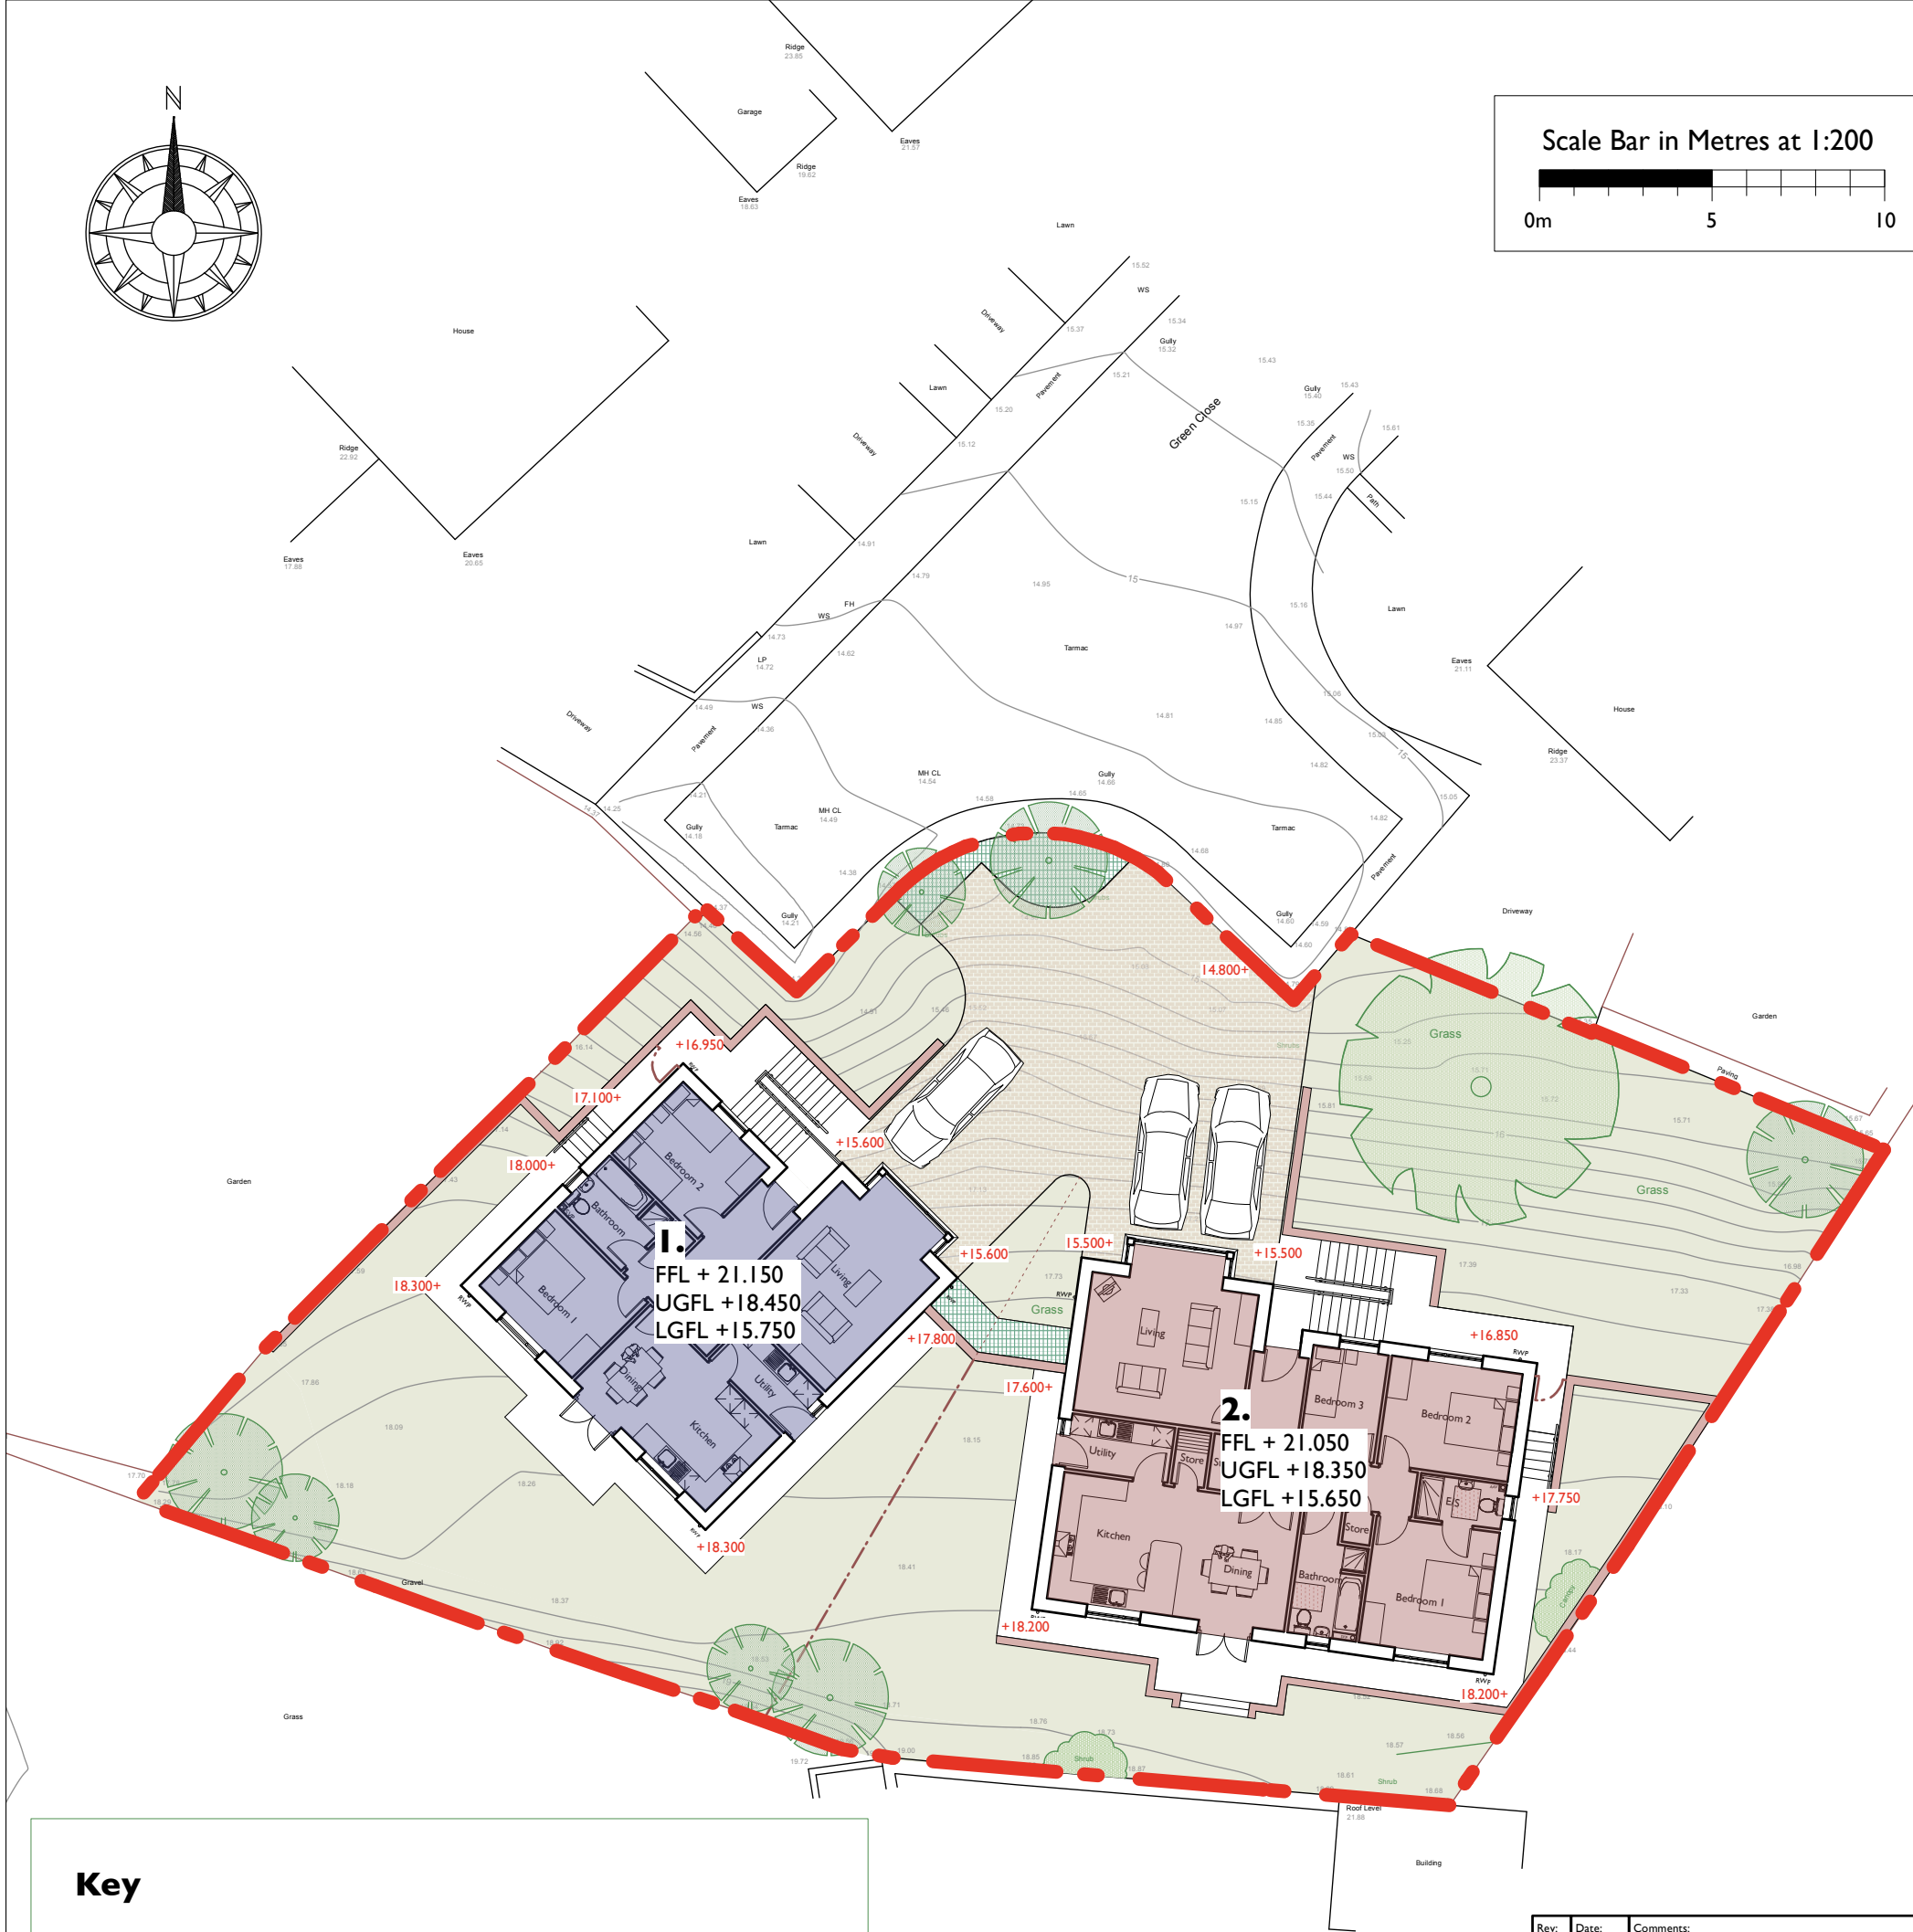
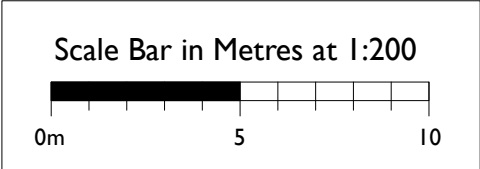


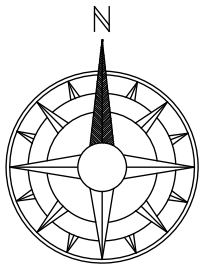

Key

 

Plot 1
2 Bedroom bungalow with split-level
garage - 83.5m² internal area excluding garage

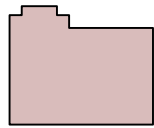

Plot 2
3 Bedroom bungalow with split-level
garage - 114m² internal area excluding garage



New masonry feature or retaining wall



New timber fencing



New shared access



Existing trees



New trees



New planting

Rev:	Date:	Comments:	By:
Client:			
Mr. J. Korwin-Granford			
 DAY CUMMINS LIMITED Architects & Surveyors Lakeland Business Park Cockermouth Cumbria CA13 0QT Tel: 01900 820700 Fax: 01900 820701 email: dc@day-cummins.co.uk www.day-cummins.co.uk			
Project:			
Proposed New Dwellings on Land Adjacent to 13 Green Close, Seascale			
Drawing Title:			
Proposed Site Plan			
Drawn:	Checked:	Signed:	
MP	MP		
Scale:	Date:	Paper Size:	
1:200	24-02-22	A3	
ALL DIMENSIONS TO BE CHECKED ON SITE FIGURED DIMENSIONS TO BE TAKEN IN PREFERENCE TO SCALED DIMENSIONS THIS DRAWING IS COPYRIGHT			
Project No:	Drawing No:	Rev:	
5702	02	-	