




Existing Floor Plan  
Scale 1:50

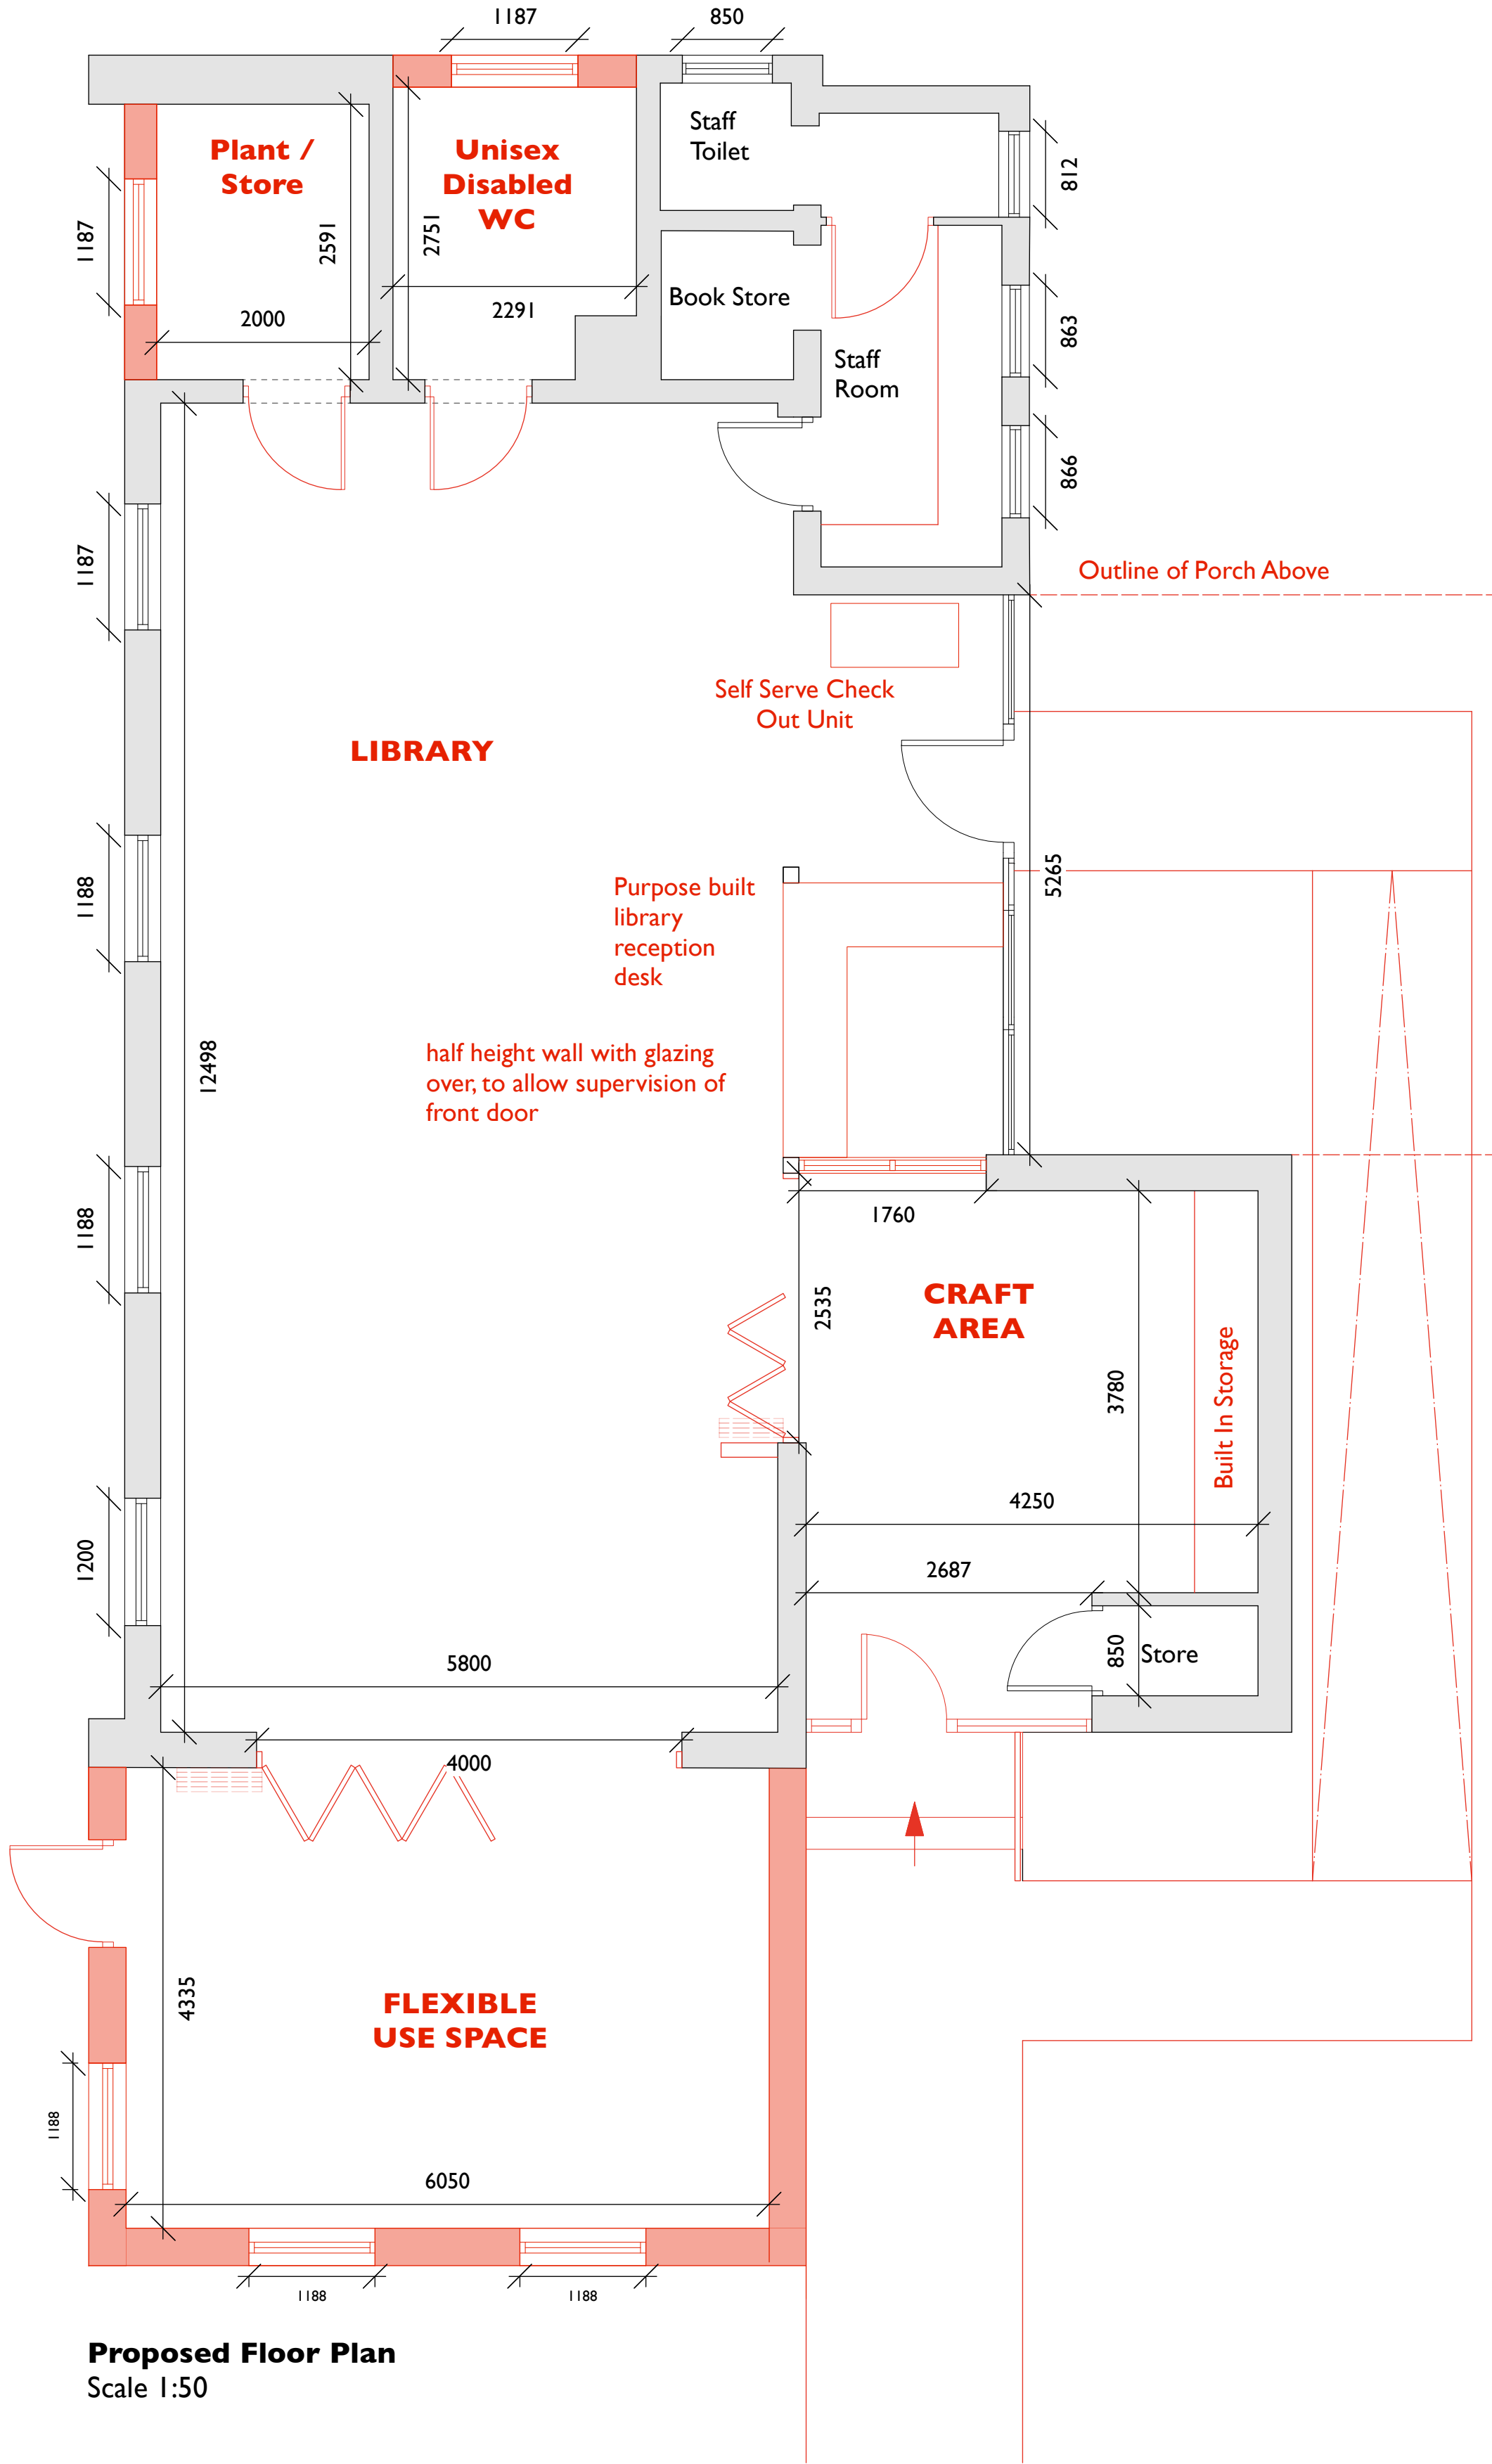

Proposed Floor Plan  
Scale 1:50

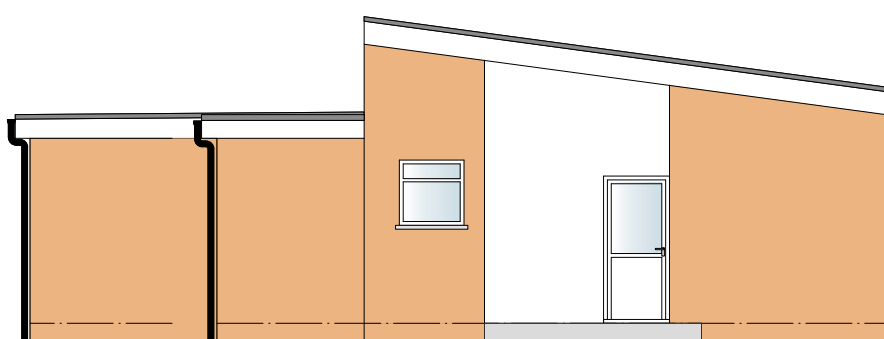


Existing North Elevation  
Scale 1:100

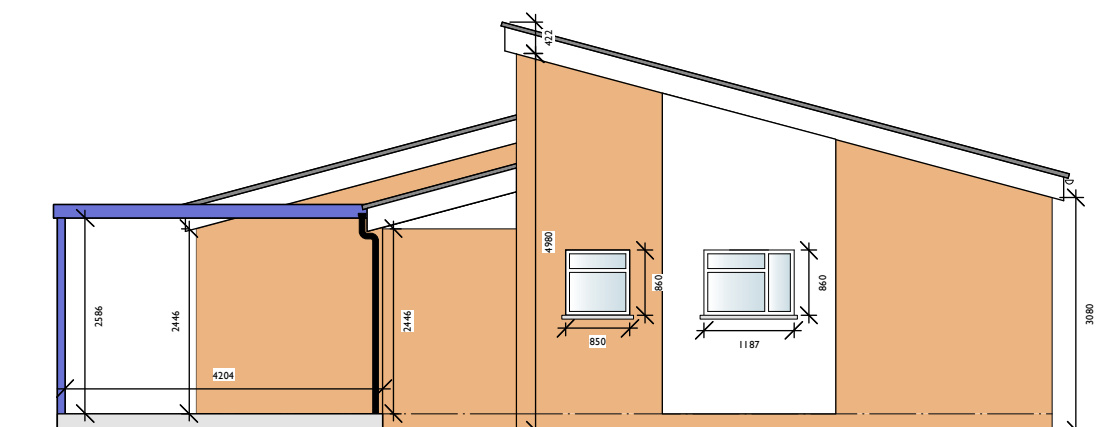


Proposed North Elevation  
Scale 1:100




Existing East Elevation  
Scale 1:100

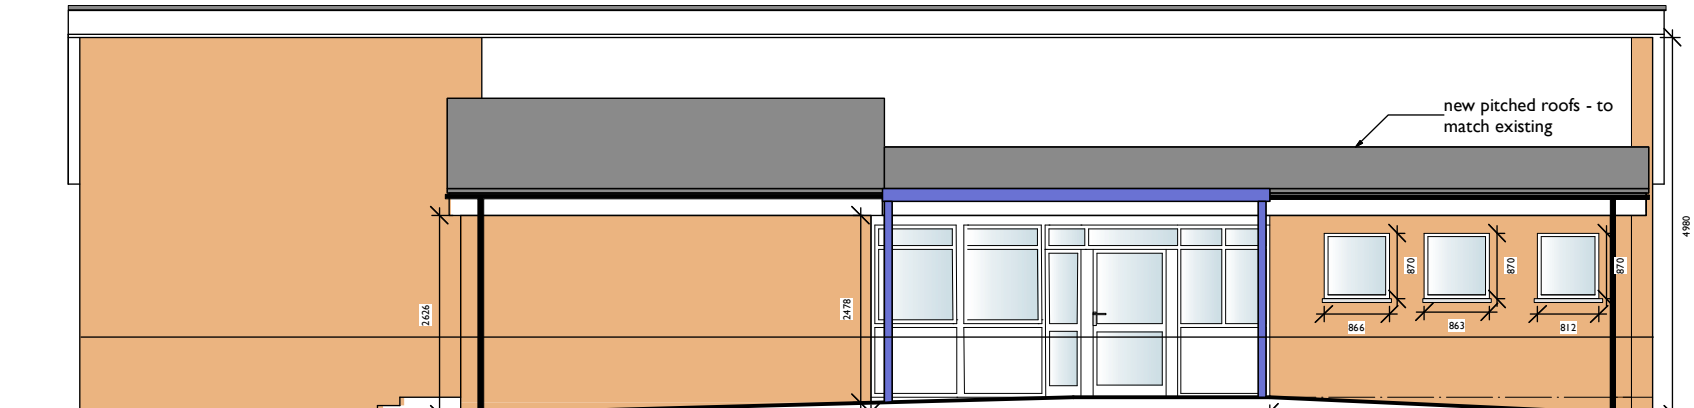


Proposed East Elevation  
Scale 1:100

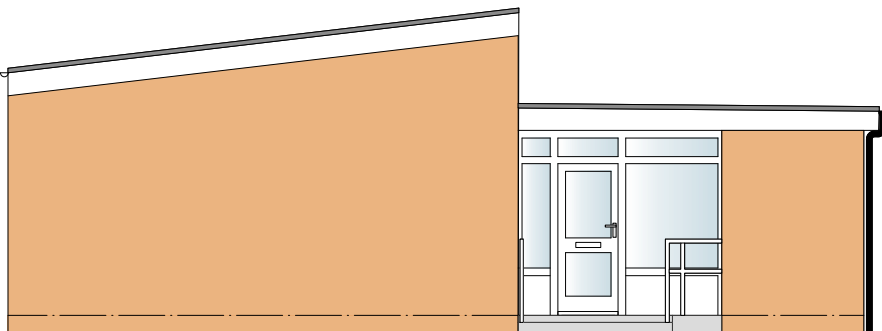


Existing South Elevation  
Scale 1:100

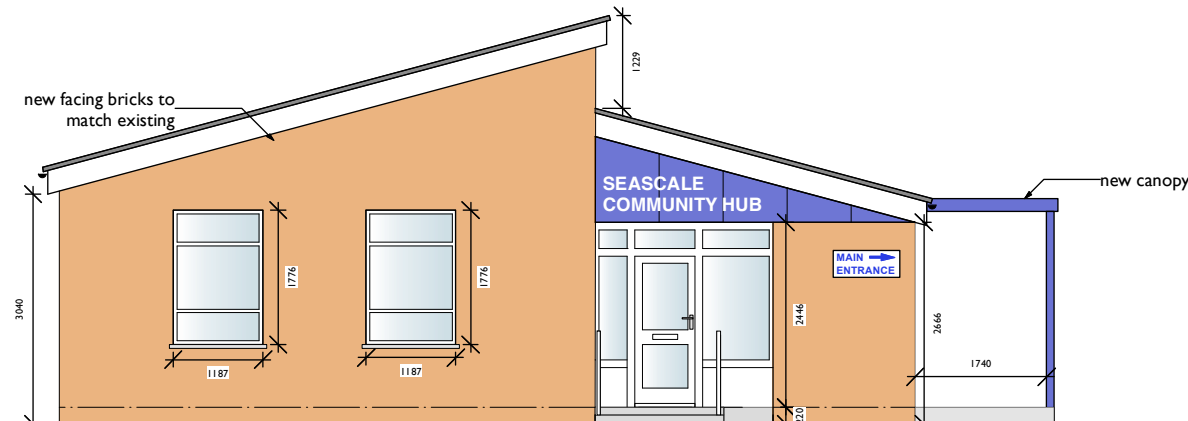

Proposed South Elevation  
Scale 1:100

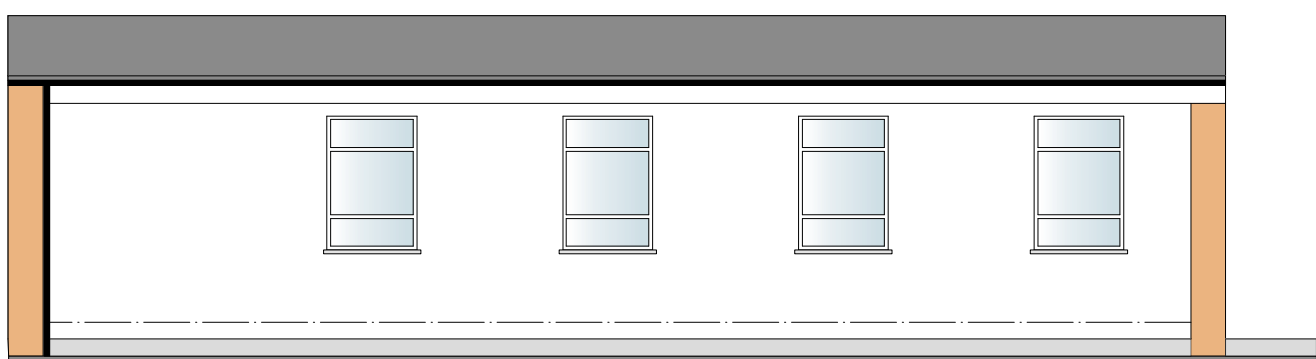

Existing West Elevation  
Scale 1:100

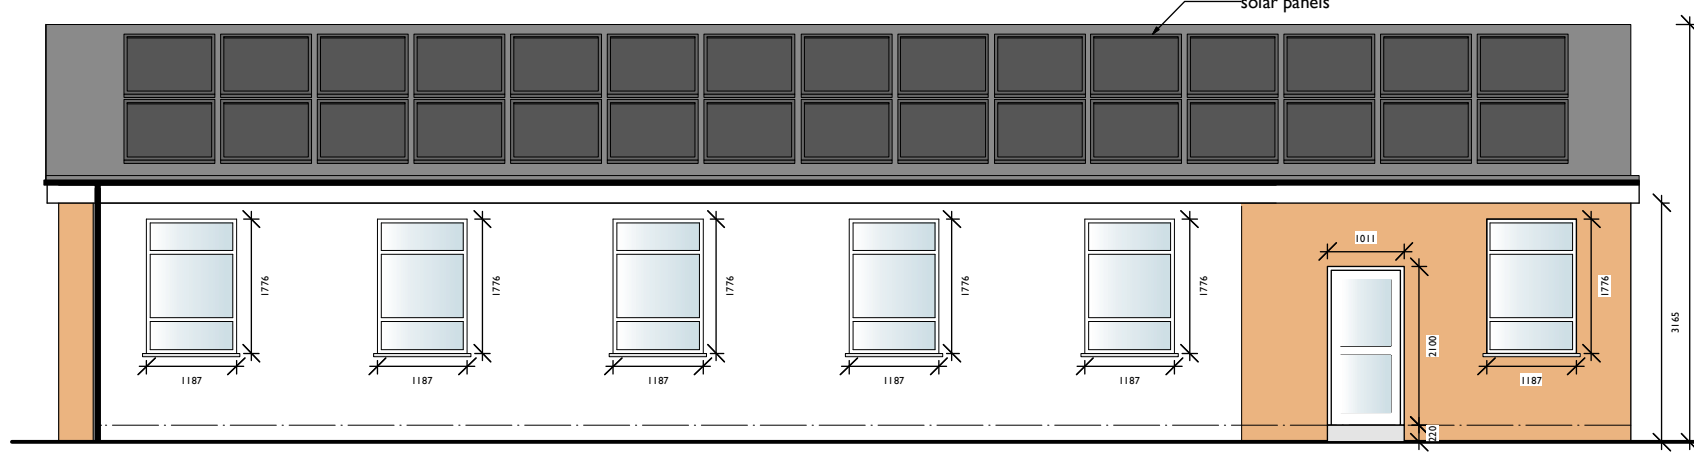

Proposed West Elevation  
Scale 1:100

NOTE:  
All dimensions to be checked on site.  
All dimensions in millimetres unless stated otherwise.

A	13-06-25	Area reduced to suit BNG	PMB
Rev:	Date:	Comments:	By:
Client:			

Seascale Parish Council



**DAY CUMMINS LIMITED**  
Architects & Surveyors  
Lakeland Business Park  
Cockermouth Cumbria CA13 0QT  
Tel: 01900 820700  
Fax: 01900 820701  
email: dc@day-cummins.co.uk  
[www.day-cummins.co.uk](http://www.day-cummins.co.uk)

Project: Seascale Library, Gosforth Rd, Seascale CA20 1PN

Drawing Title: As Existing & Proposed Plans & Elevations

Drawn: LD	Checked: -	Signed:
Scale: 1:50, 1:100	Date: 28-05-25	Paper Size: A1

ALL DIMENSIONS TO BE CHECKED ON SITE  
FIGURED DIMENSIONS TO BE TAKEN IN PREFERENCE  
TO SCALED DIMENSIONS  
THIS DRAWING IS COPYRIGHT

Project No: 5754	Drawing No: 001	Rev: A
------------------	-----------------	--------