




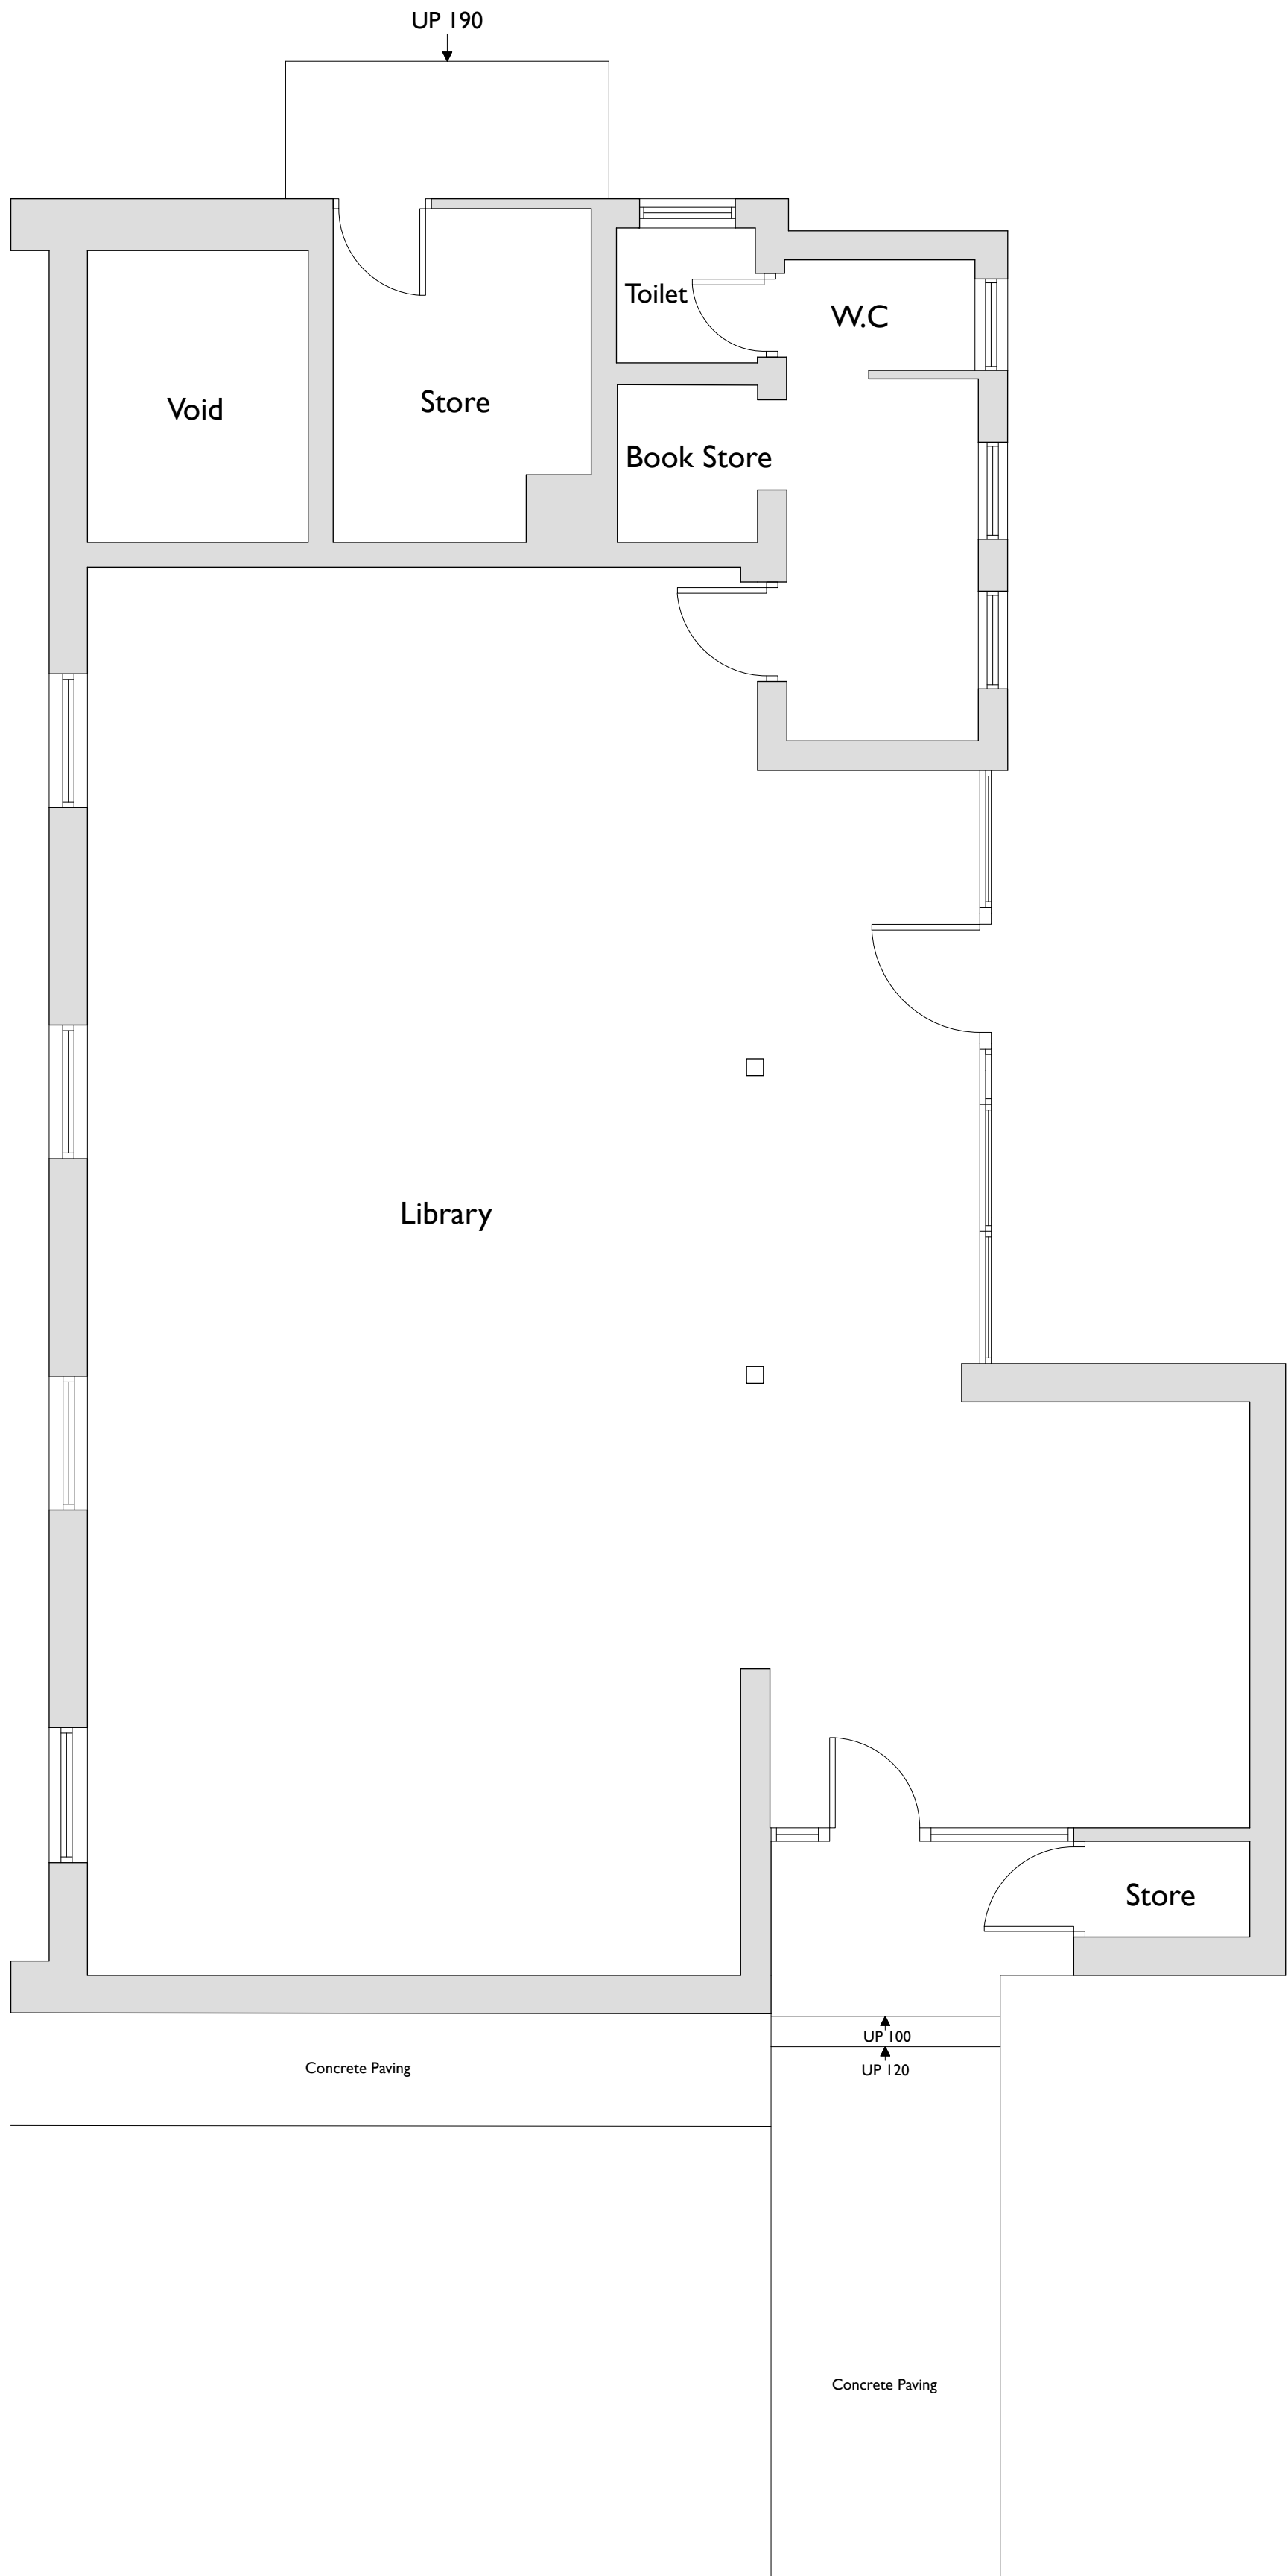


Existing Floor Plan
Scale 1:50

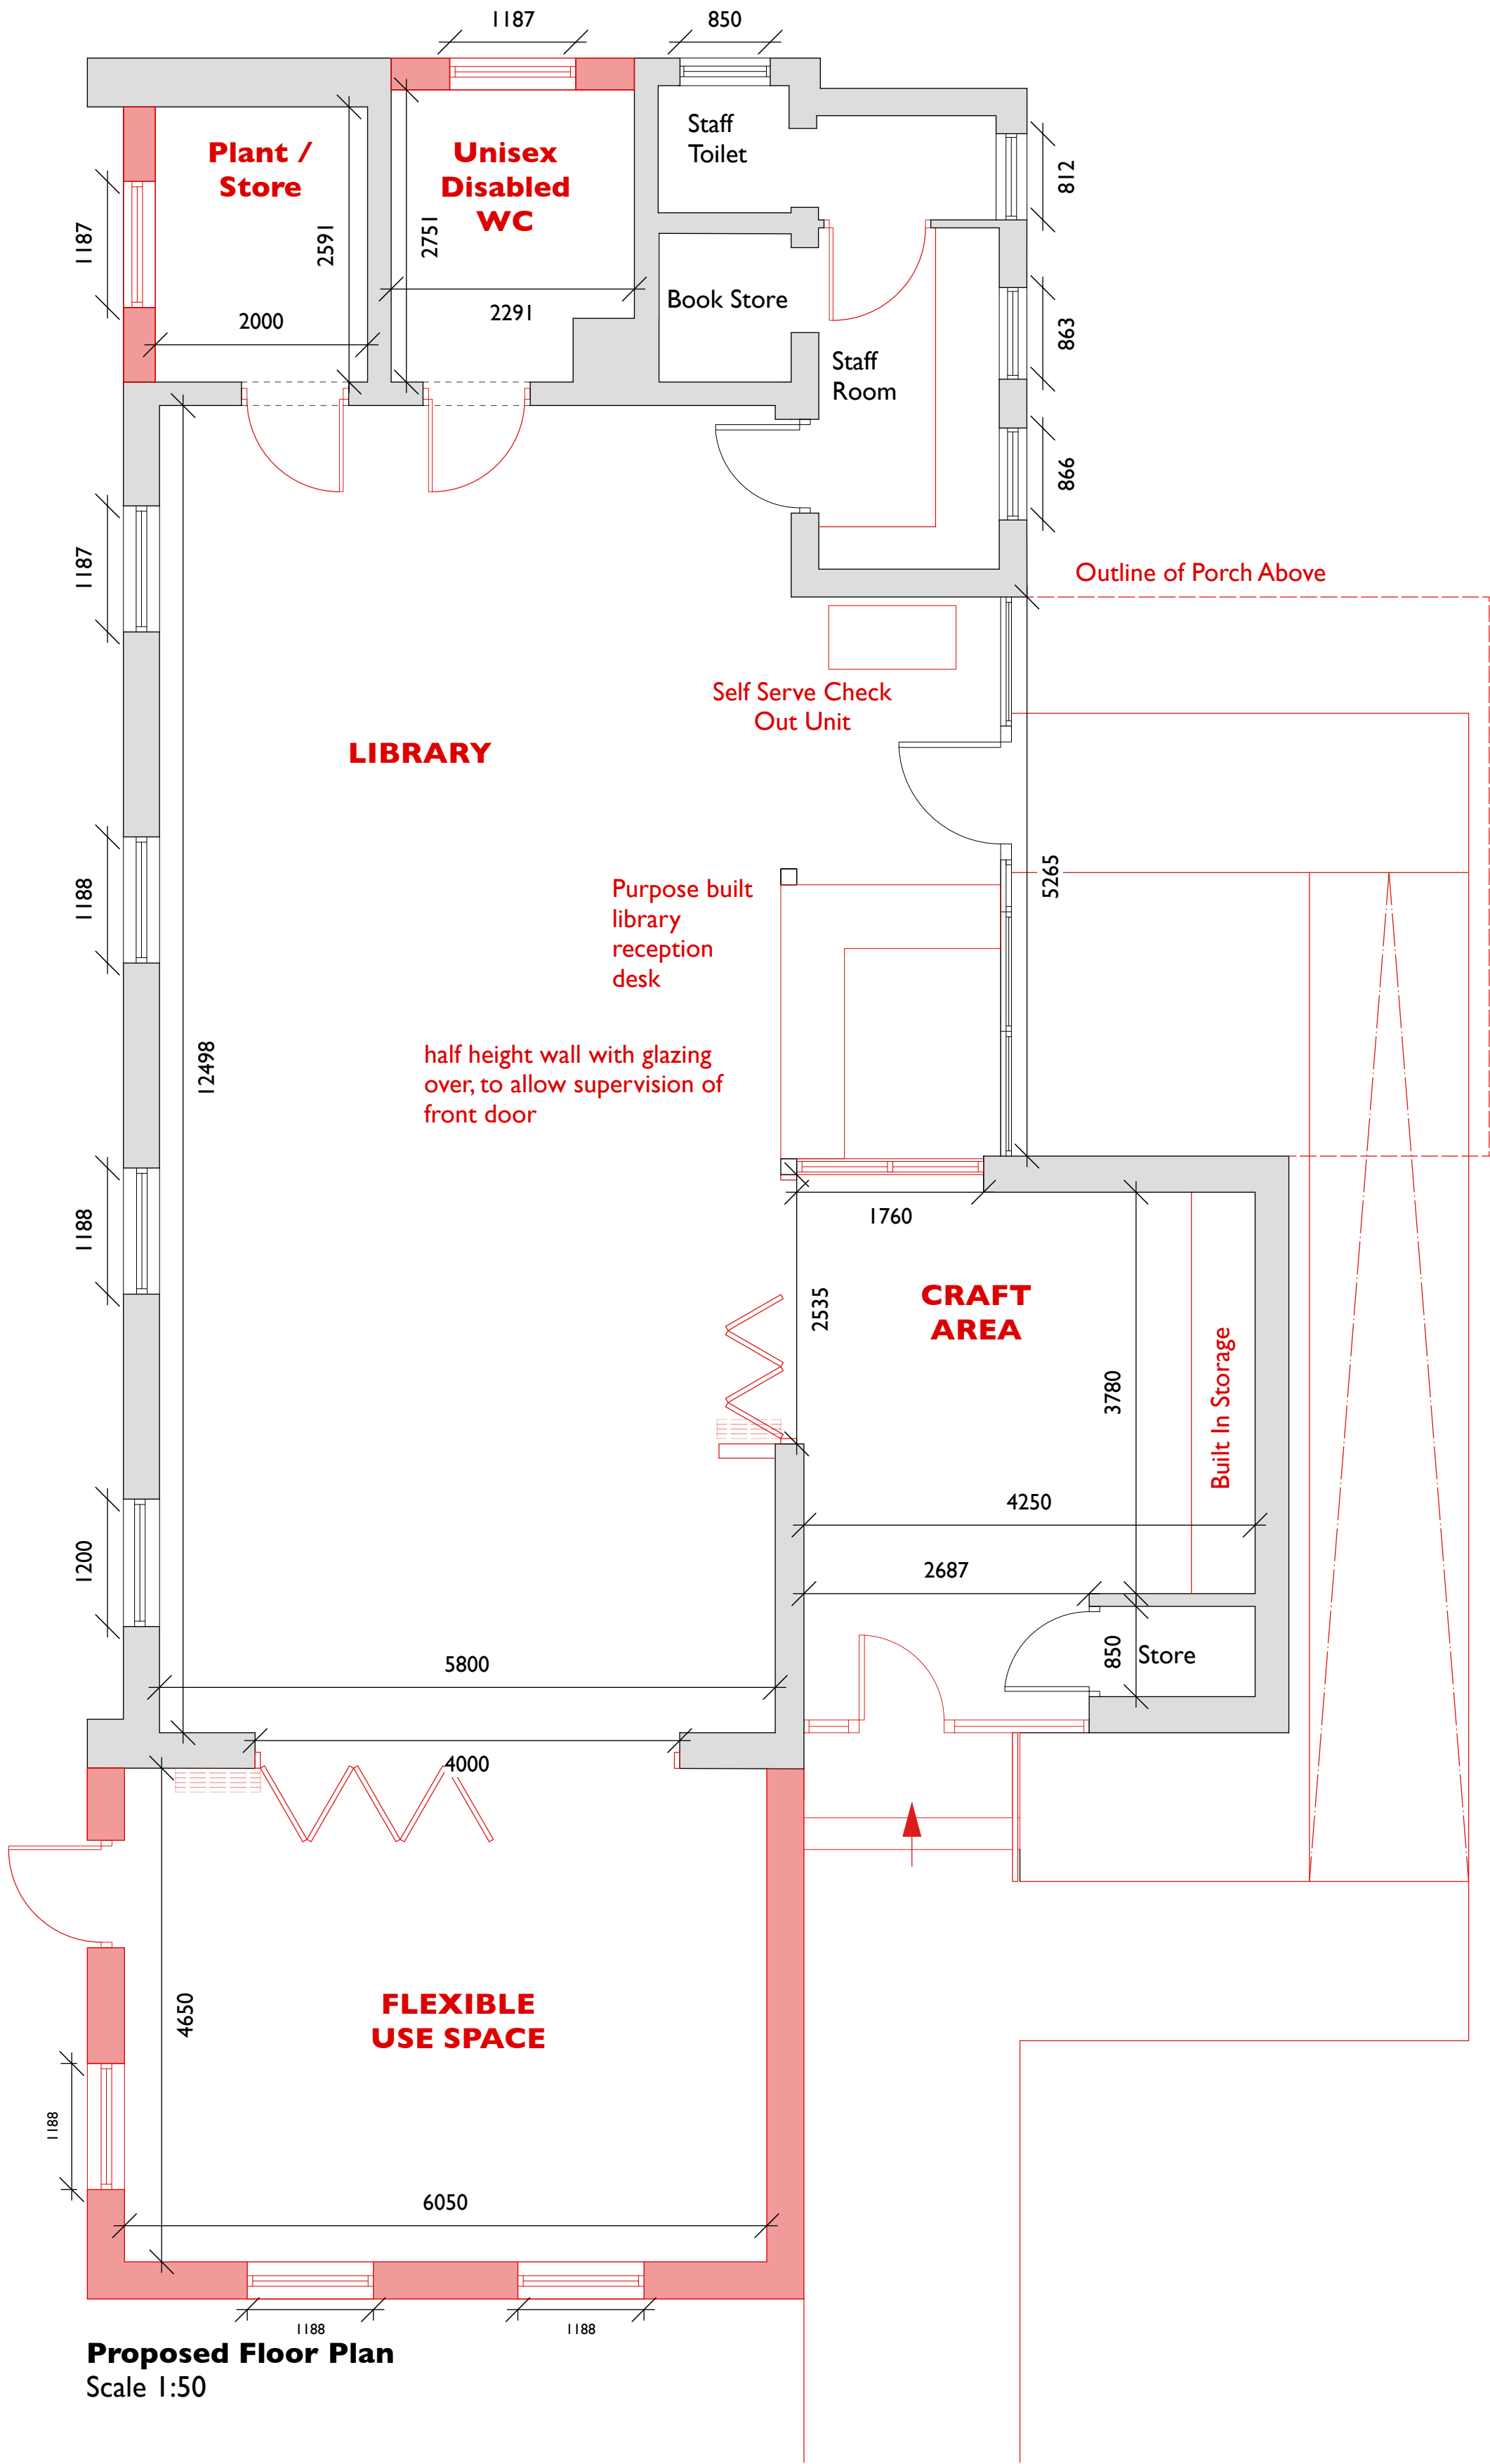

Proposed Floor Plan
Scale 1:50

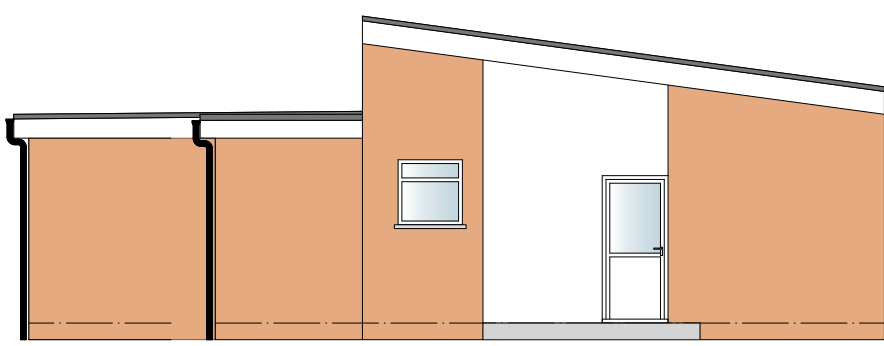


Existing North Elevation
Scale 1:100

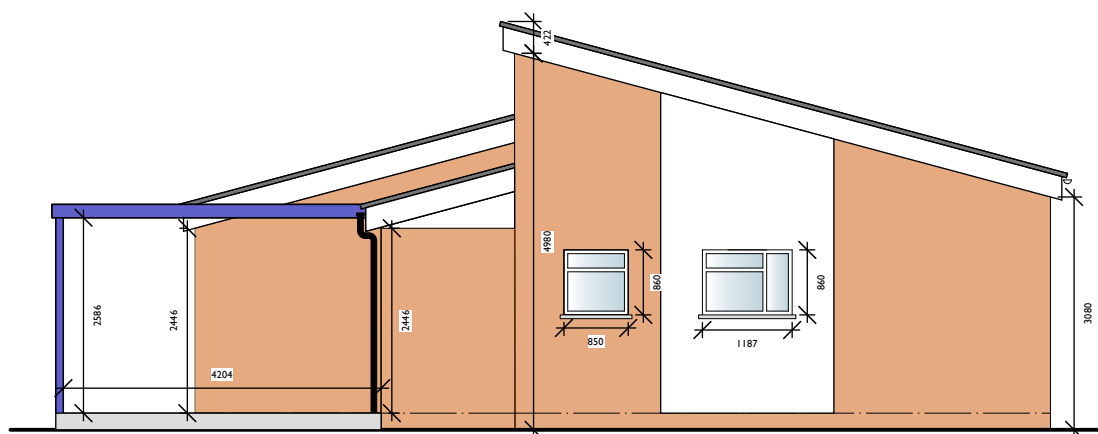


Proposed North Elevation
Scale 1:100




Existing East Elevation
Scale 1:100

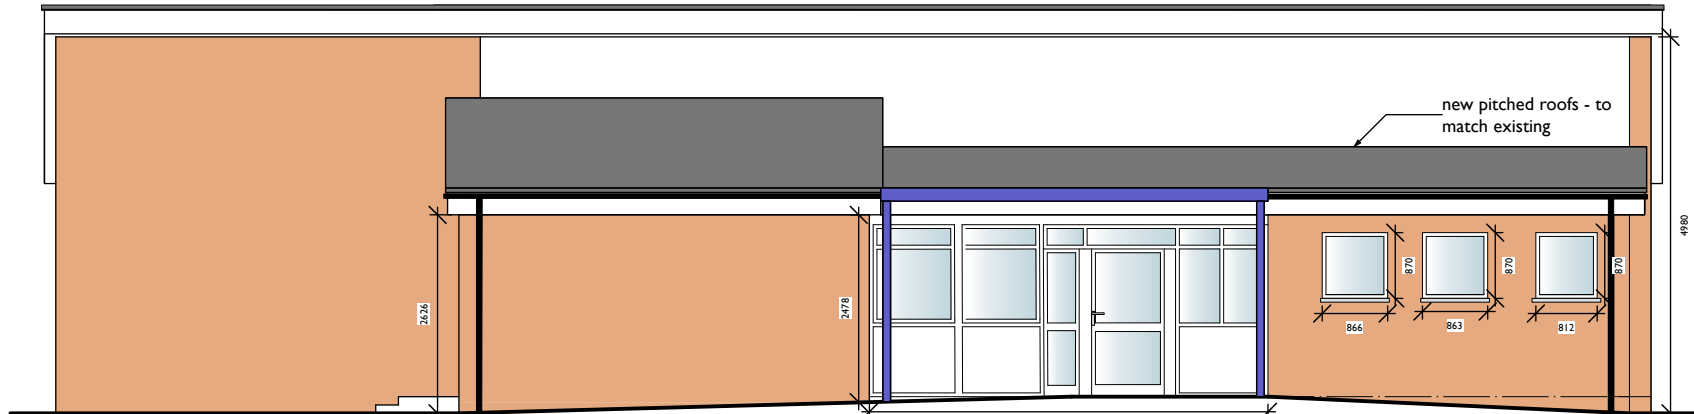


Proposed East Elevation
Scale 1:100

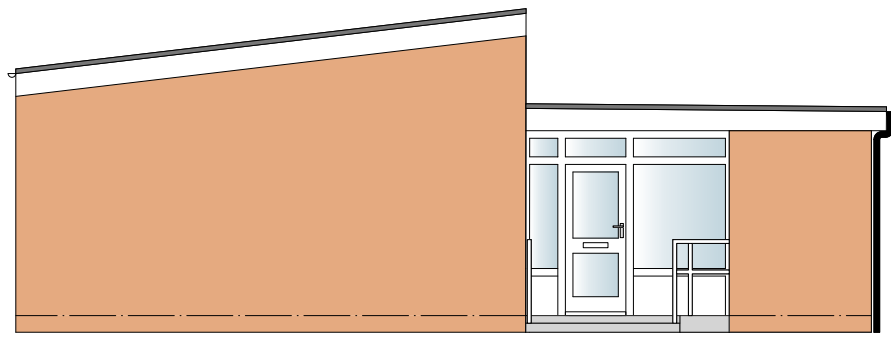


Existing South Elevation
Scale 1:100

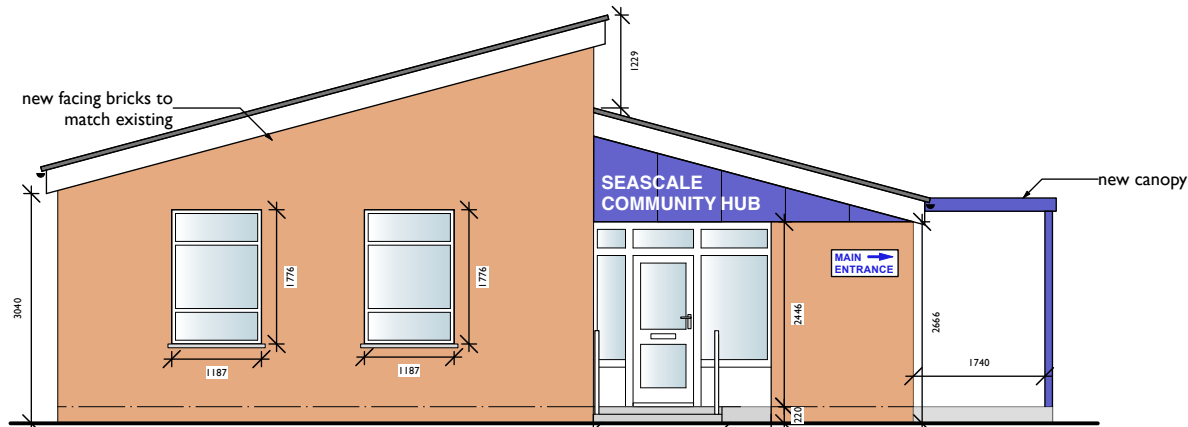

Proposed South Elevation
Scale 1:100

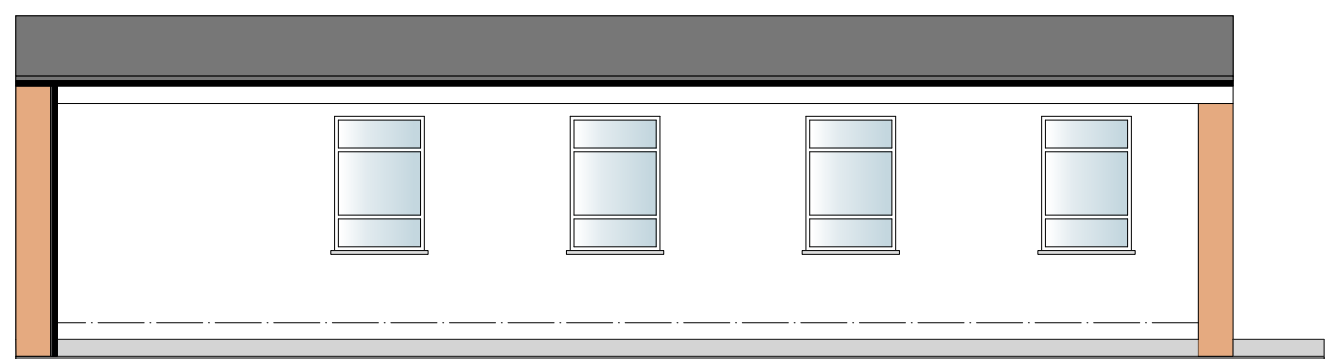


Existing West Elevation
Scale 1:100

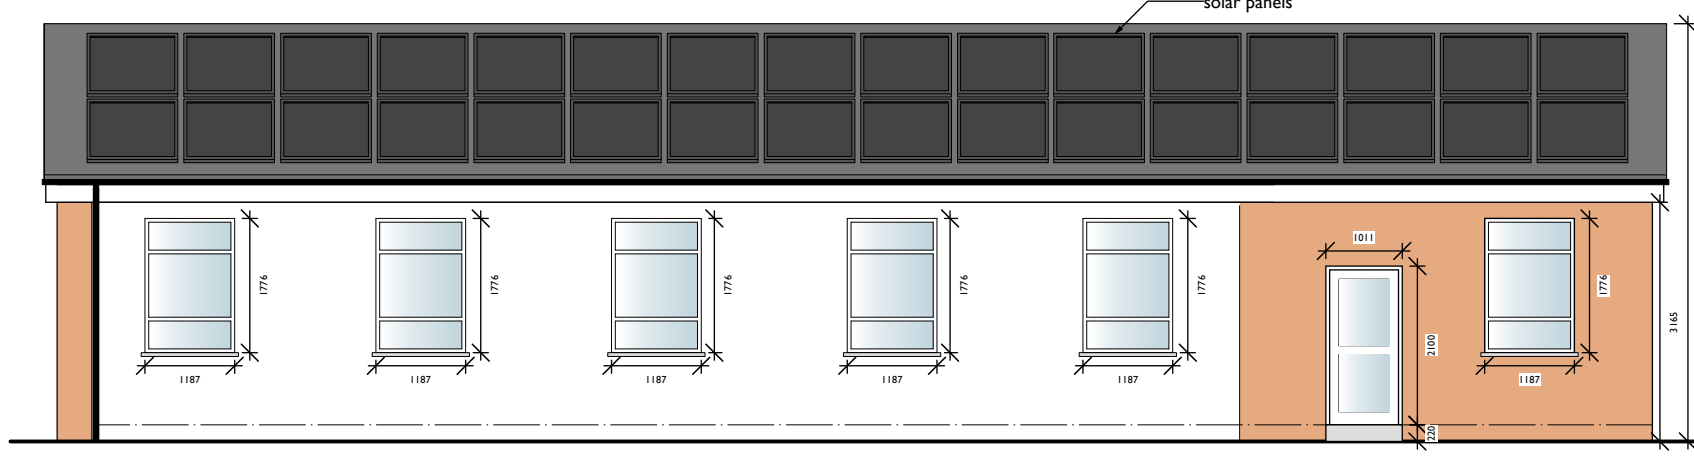

Proposed West Elevation
Scale 1:100

NOTE:
All dimensions to be checked on site.
All dimensions in millimetres unless stated otherwise.

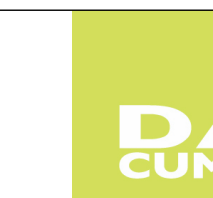Rev:	Date:	Comments:	By:
Client:			
Seascale Parish Council			
			
DAY CUMMINS LIMITED			
Architects & Surveyors Lakeland Business Park Cockermouth Cumbria CA13 0QT Tel: 01900 820700 Fax: 01900 820701 email: dc@day-cummins.co.uk www.day-cummins.co.uk			
Project: Seascale Library, Gosforth Rd, Seascale CA20 1PN			
Drawing Title: As Existing & Proposed Plans & Elevations			
Drawn: LD	Checked: -	Signed:	
Scale: 1:50, 1:100	Date: 28-05-25	Paper Size: A1	
ALL DIMENSIONS TO BE CHECKED ON SITE FIGURED DIMENSIONS TO BE TAKEN IN PREFERENCE TO SCALED DIMENSIONS THIS DRAWING IS COPYRIGHT			
Project No: 5754	Drawing No: 001	Rev: -	