




As Existing Roof Plan

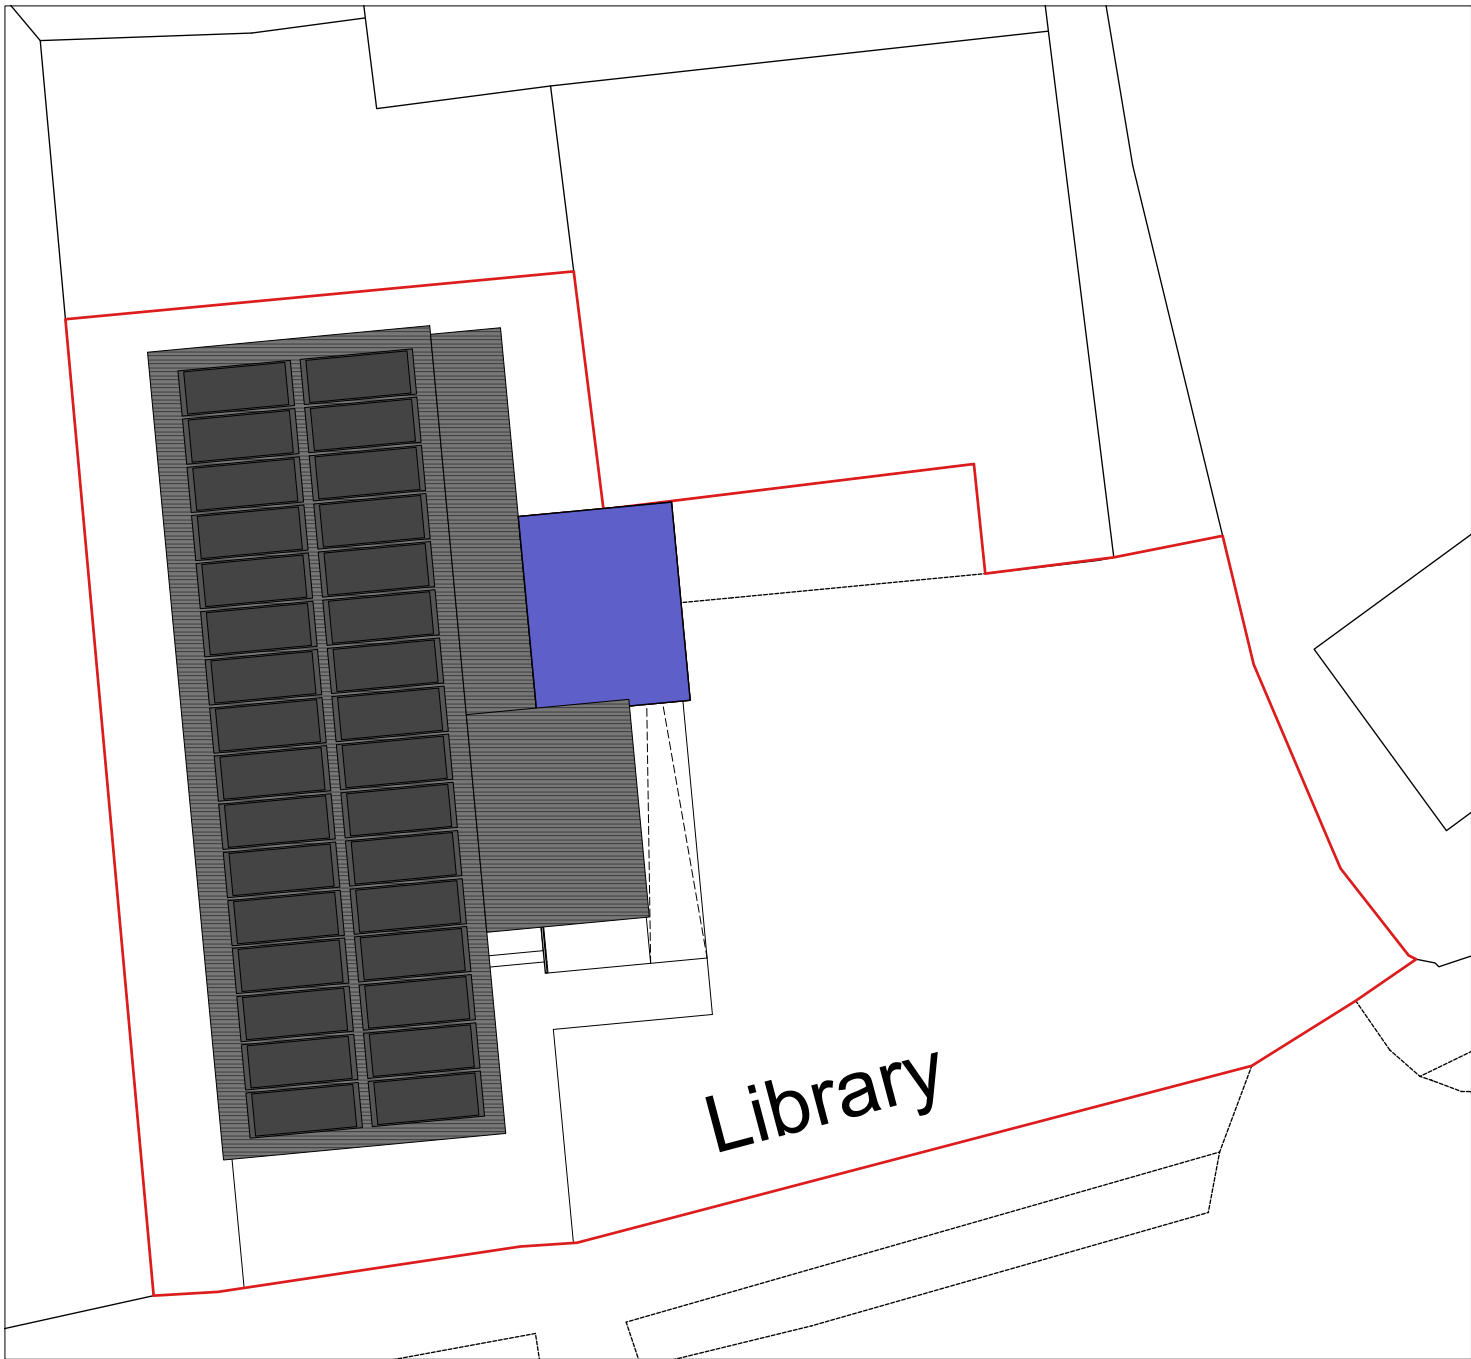

As Proposed Roof Plan



NOTE:
All dimensions to be checked on site.
All dimensions in millimetres unless stated otherwise.

Rev:	Date:	Comments:	By:
Client:			
<div>Seascale Parish Council</div>			
<div><div><div>DAY CUMMINS</div></div><div><div>DAY CUMMINS LIMITED</div><div>Architects & Surveyors Lakeland Business Park Cockermouth Cumbria CA13 0QT Tel: 01900 820700 Fax: 01900 820701 email: dc@day-cummins.co.uk www.day-cummins.co.uk</div></div></div>			
Project: Seascale Library, Gosforth Rd, Seascale CA20 1PN			
Drawing Title: As Existing and Proposed Roof Plans			
Drawn: LD	Checked: -	Signed:	
Scale: 1:100	Date: 07-02-25	Paper Size: A3	
ALL DIMENSIONS TO BE CHECKED ON SITE FIGURED DIMENSIONS TO BE TAKEN IN PREFERENCE TO SCALED DIMENSIONS THIS DRAWING IS COPYRIGHT © CROWN COPYRIGHT. OS LICENCE - AC0000805454			
Project No: 5754	Drawing No: 004	Rev: -	