



This drawing is ©Chris Bugler Architect and can only be reproduced with the approval of the author.


Dimensions should not be scaled

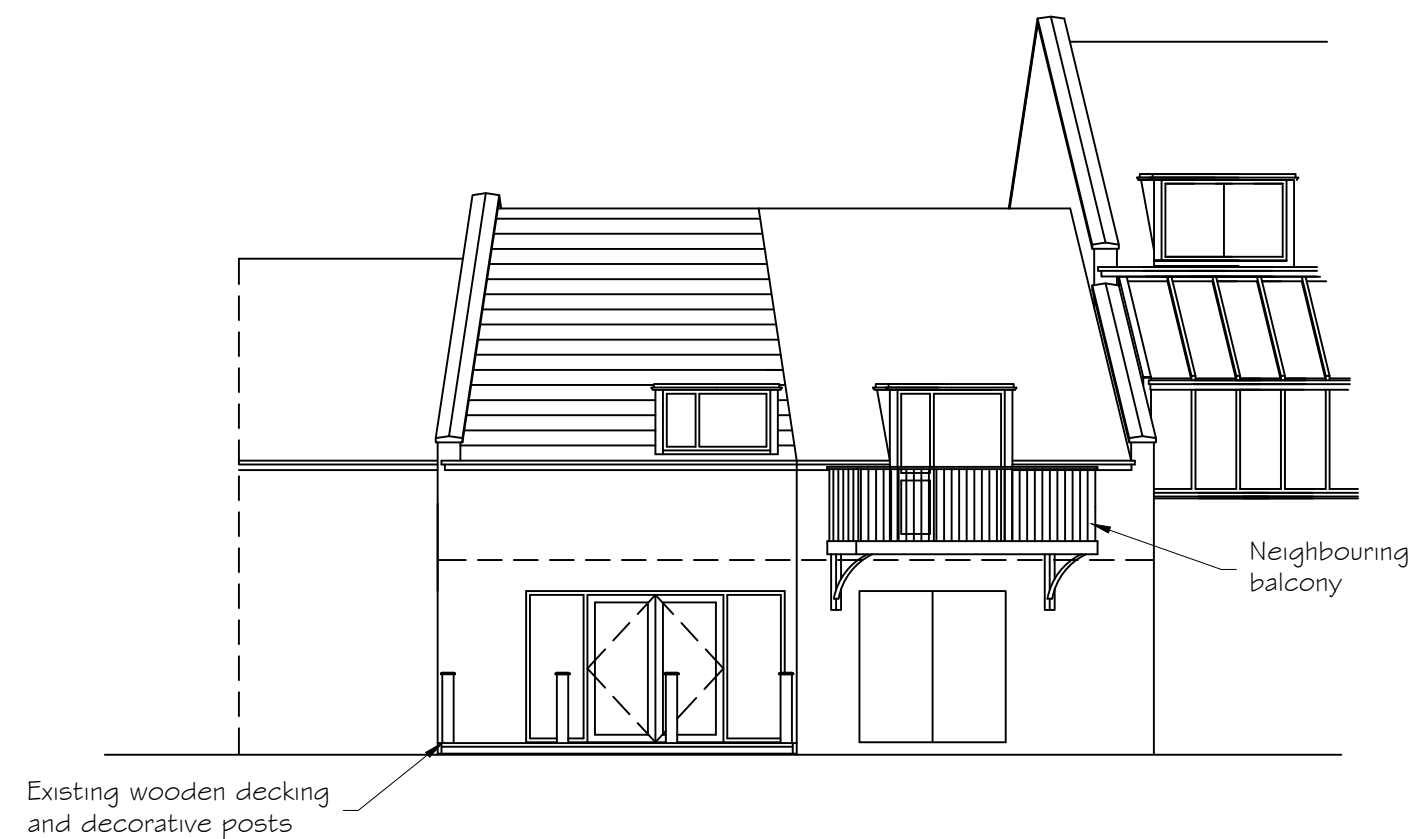


EXISTING WEST ELEVATION

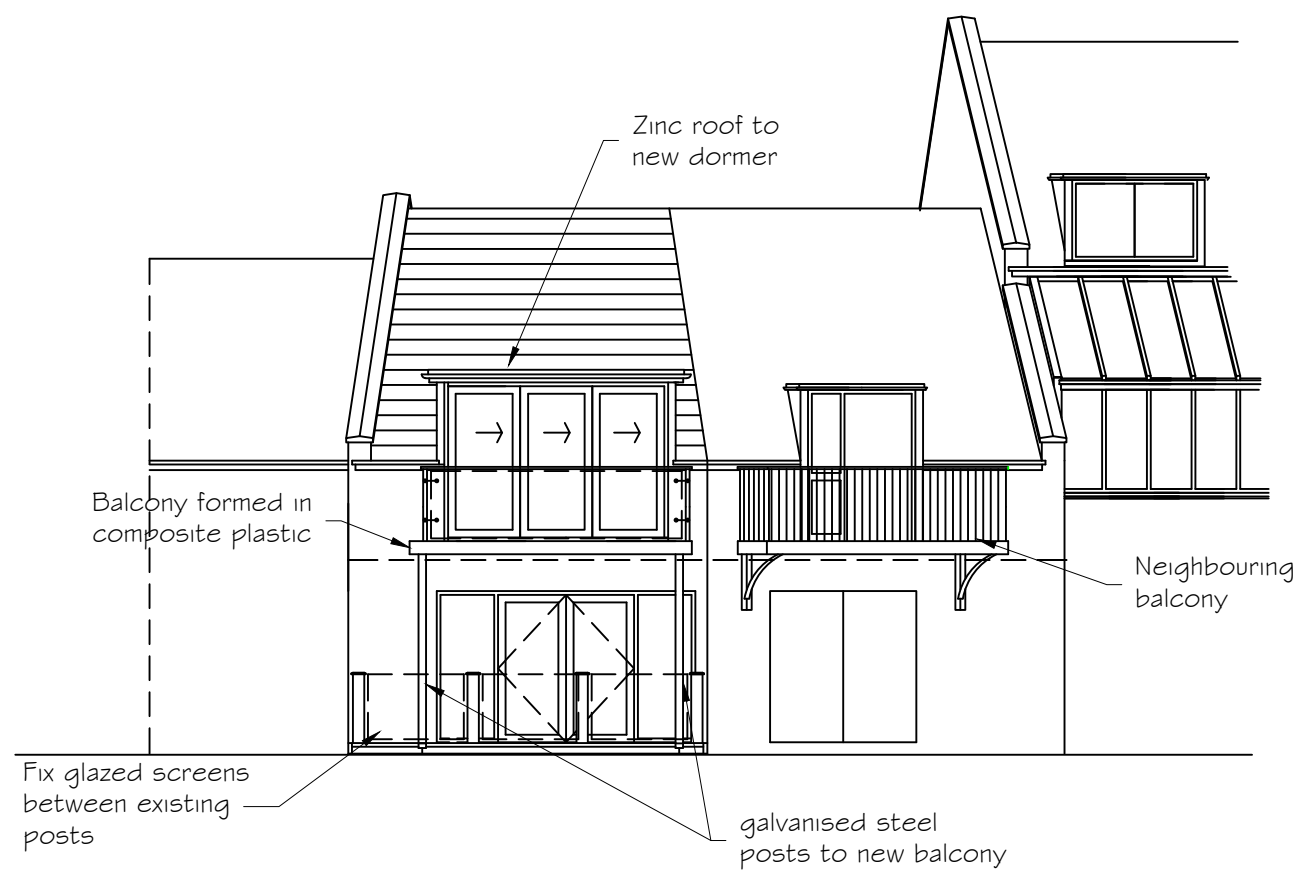


PROPOSED WEST ELEVATION

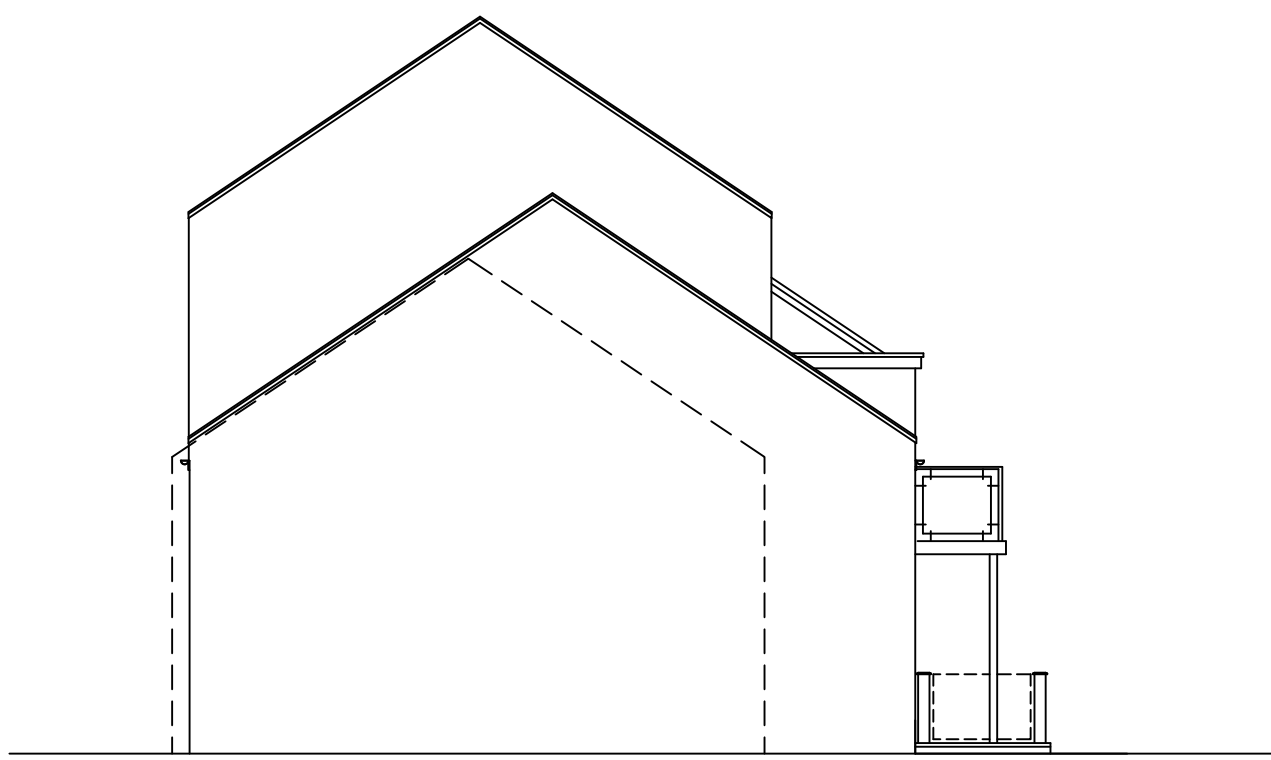

SIDE NORTH ELEVATION


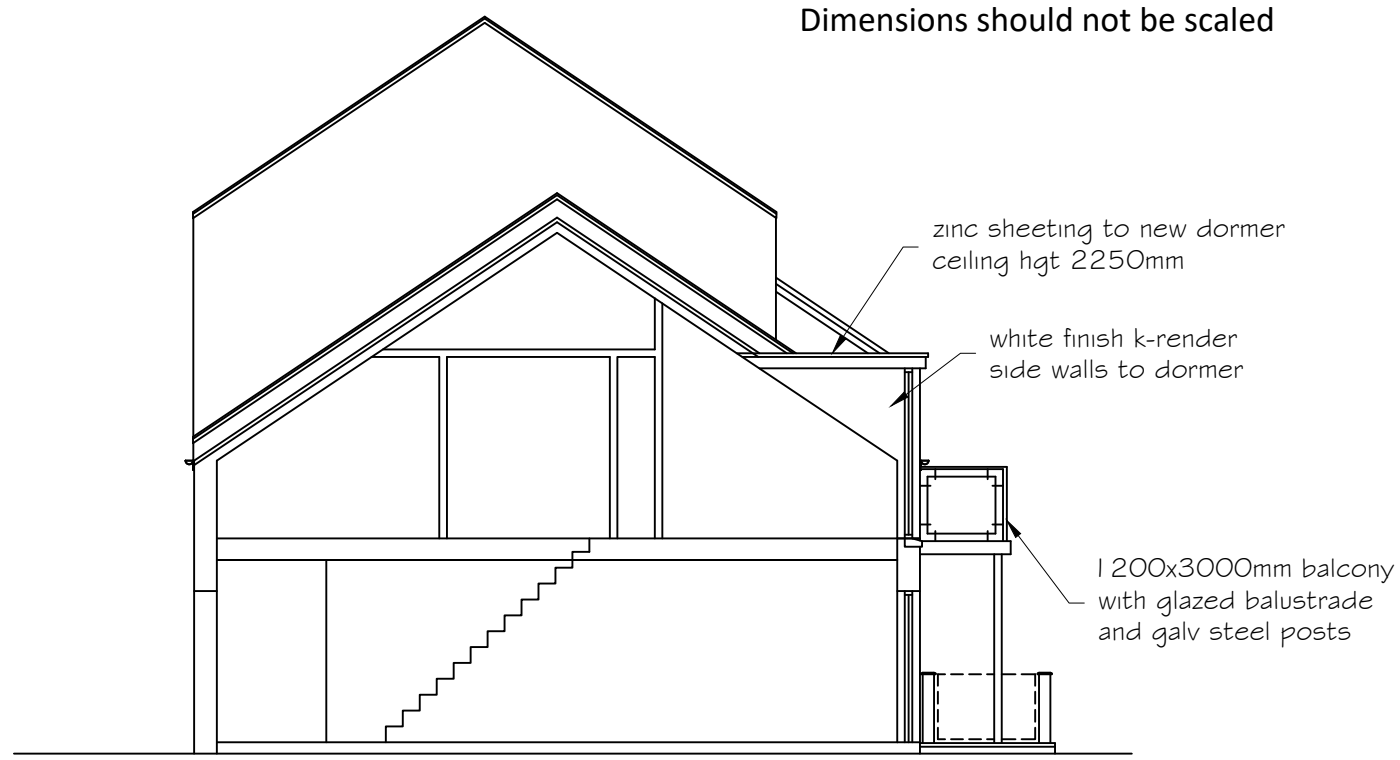


PROPOSED SECTION AA Scale 1:100 @ A1

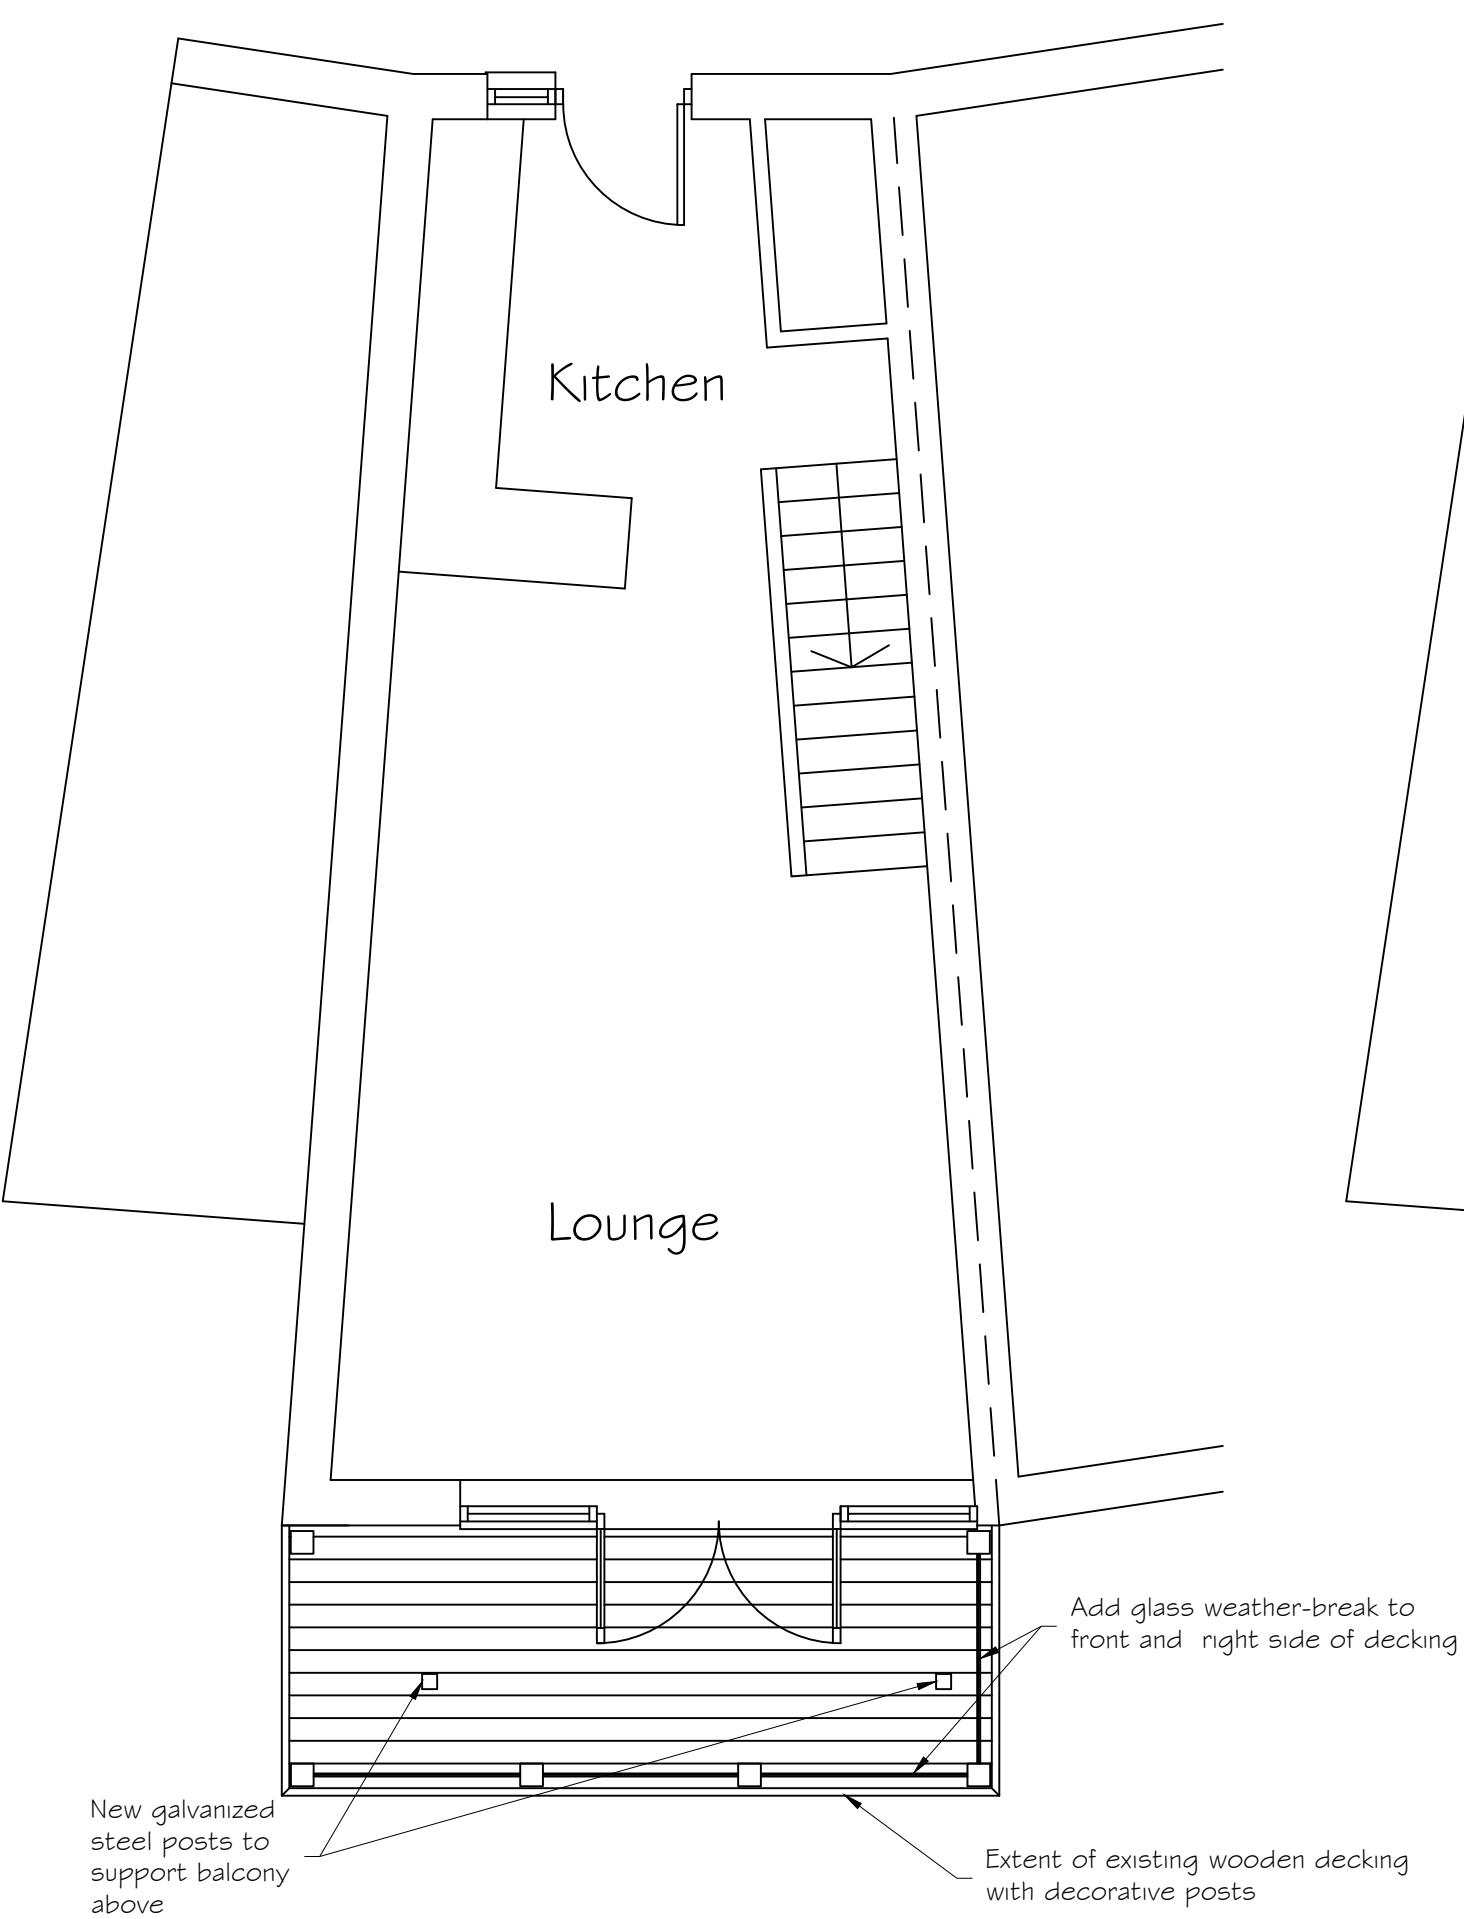


EXISTING GROUND FLOOR

EXISTING FIRST FLOOR

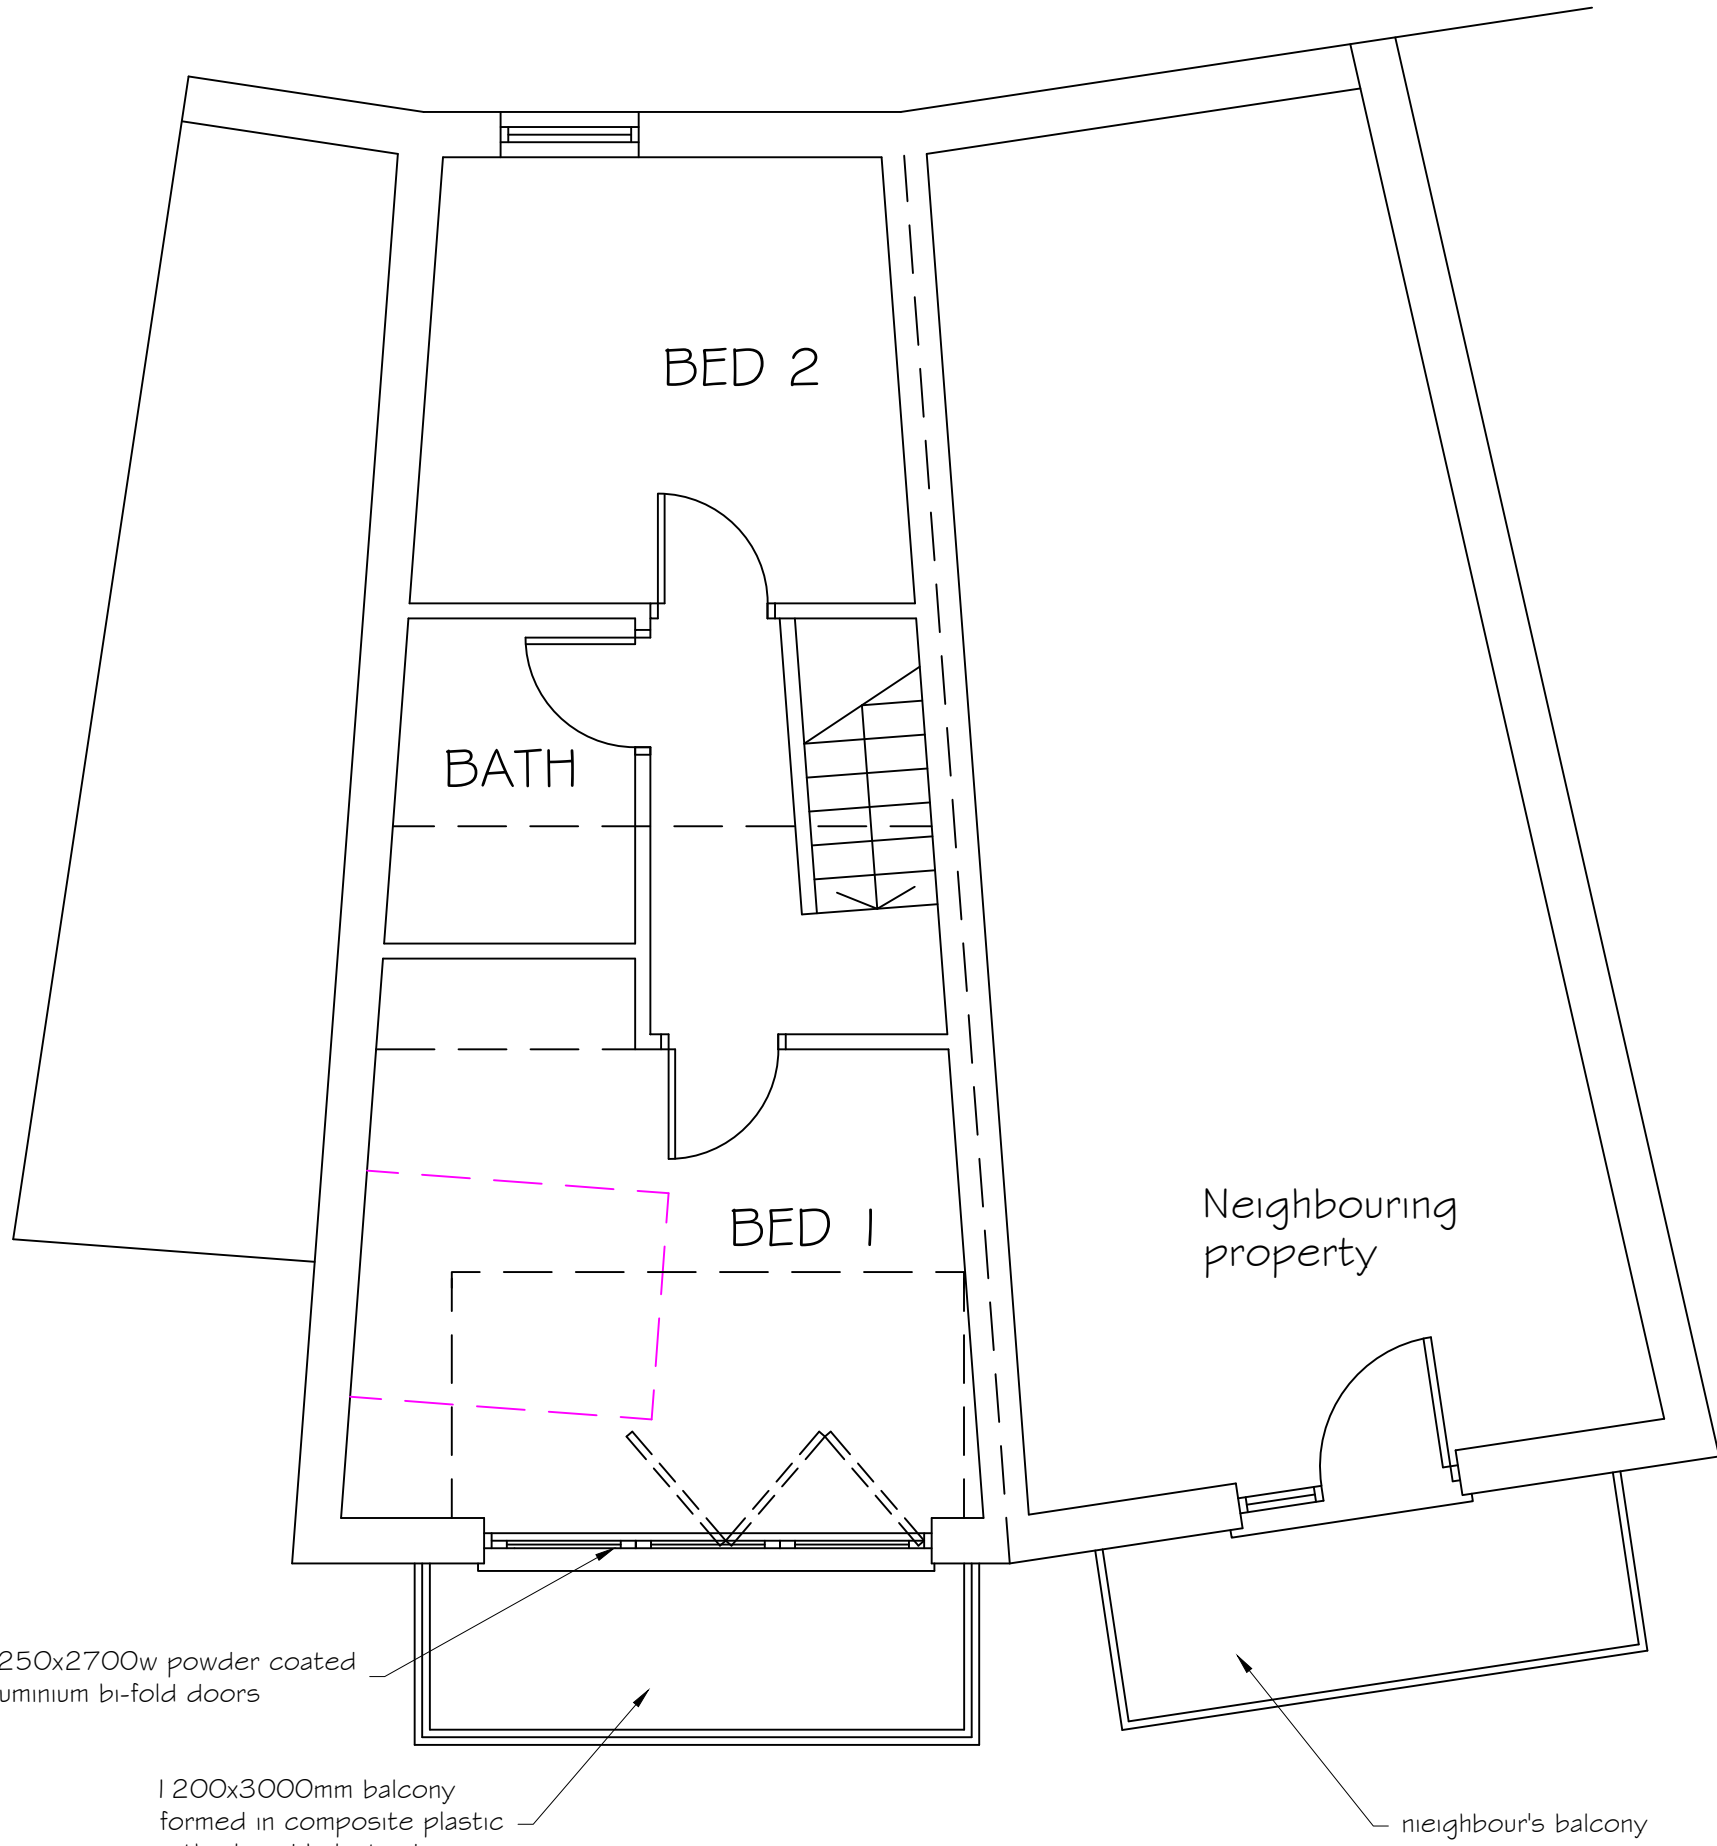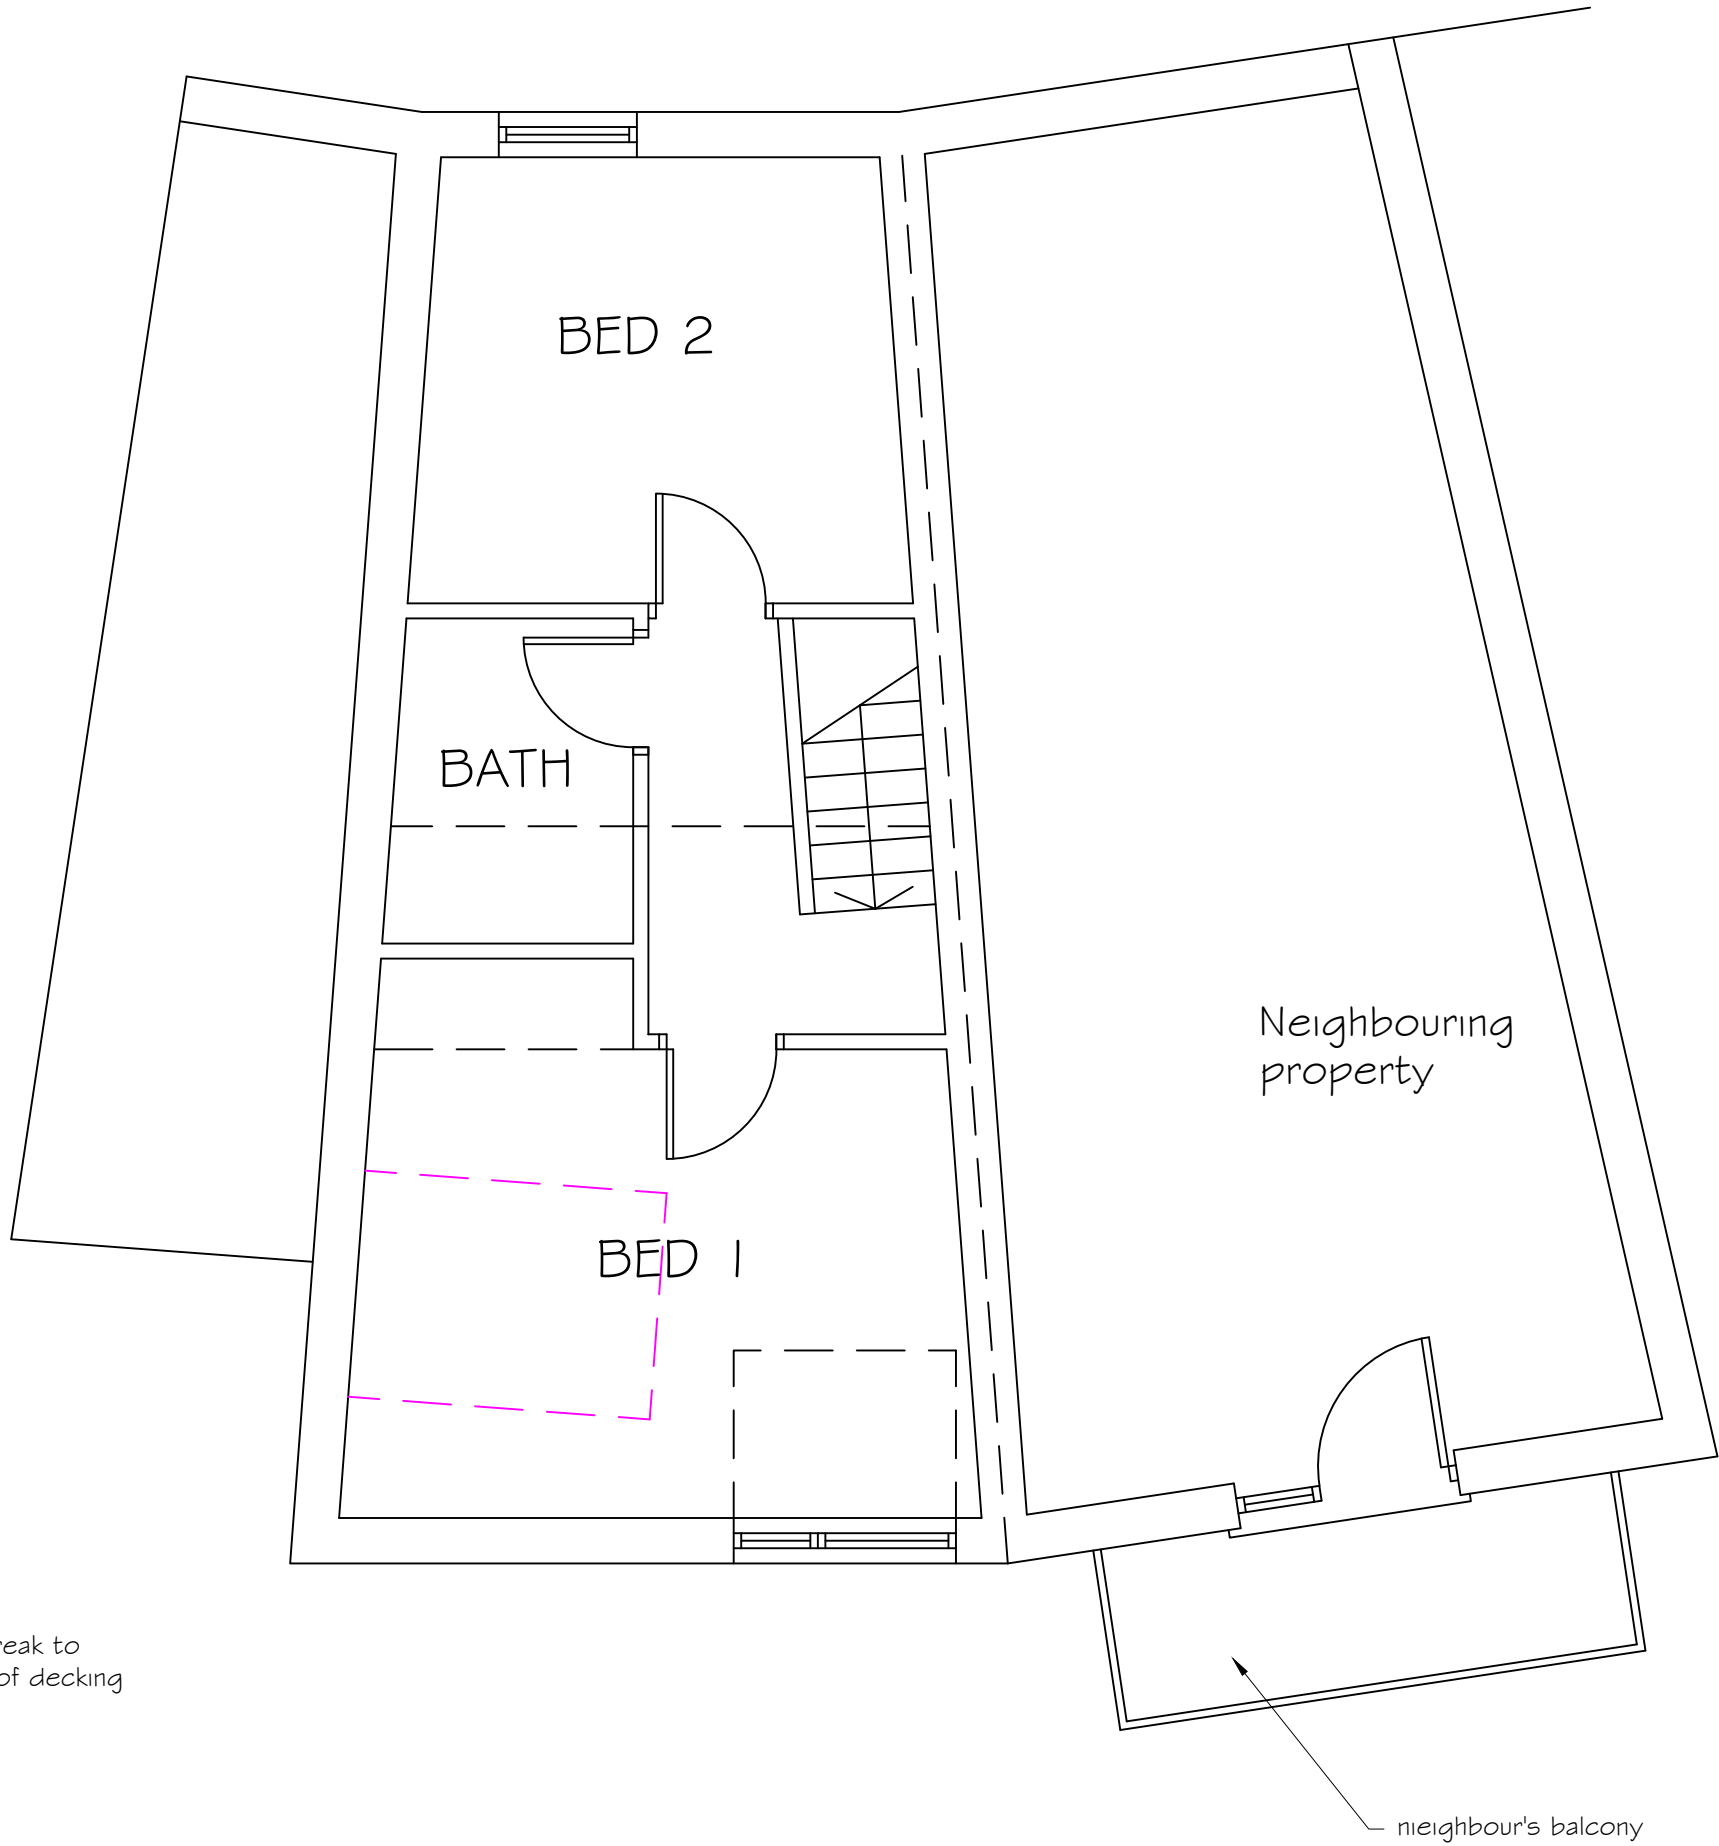

PROPOSED FIRST FLOOR

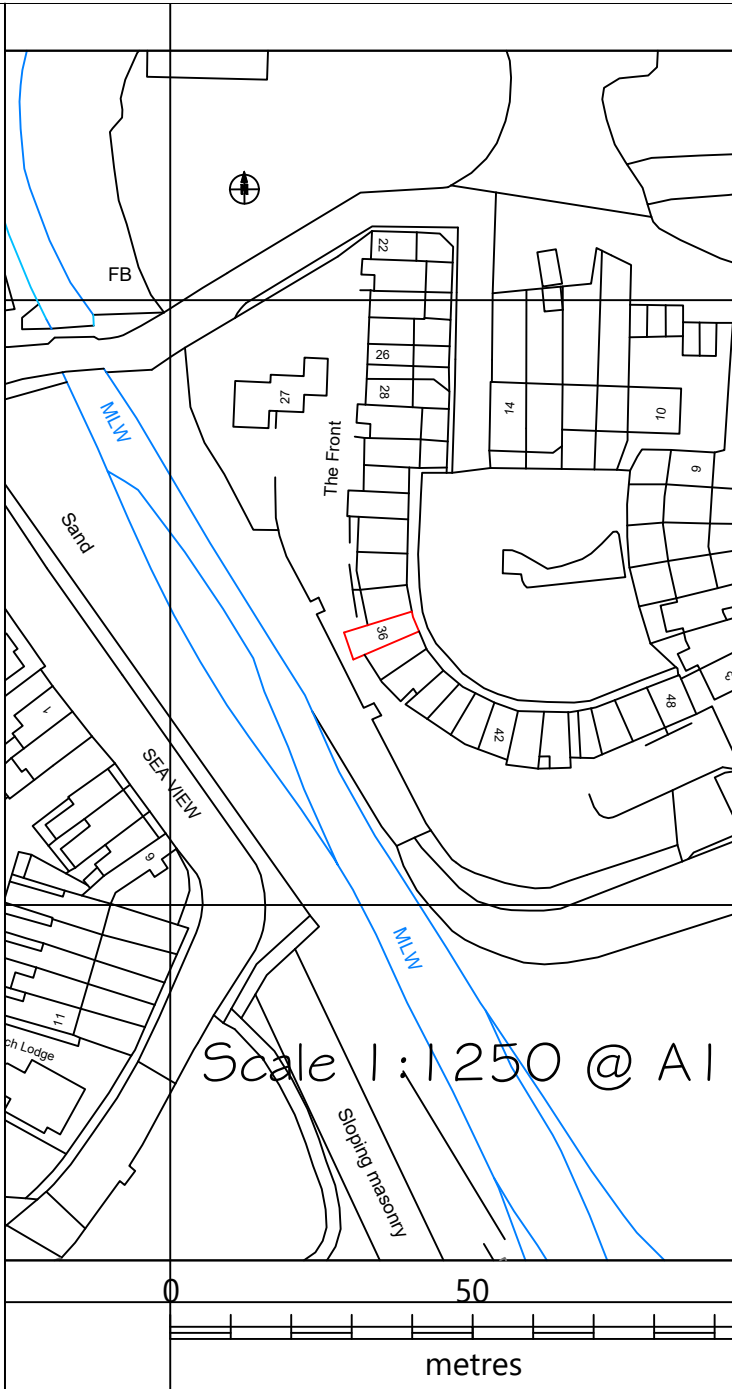

Chris Bugler
Chartered Architect

The Barn Baycliffe House
Baycliff Ulverston LA12 9RN
Tel: 01229 869999 / 0771 3859041
Email: info@chrisbuglerarchitects.co.uk
www.chrisbuglerarchitects.co.uk

Christopher P. Bugler RIBA

Client:
MR & MRS BURGESS

Job Title:
NEW DORMER AND BALCONY
36 THE FRONT, HAVERIGG

Drawing Title:
EXISTING AND PROPOSED
FLOOR PLANS, ELEVATIONS AND
SITE PLAN

Scale:	Date:	Drawn:
1:50, 1:100, 1:250 @ A1	OCT '20	CB
Drawing No:	Rev:	
578/01		

Scale 1:50 @ A1