



NOTE:
All dimensions to be checked on site.
All dimensions in millimetres unless stated otherwise.



Existing Ground Floor and Partial Site Plan
Scale 1:50

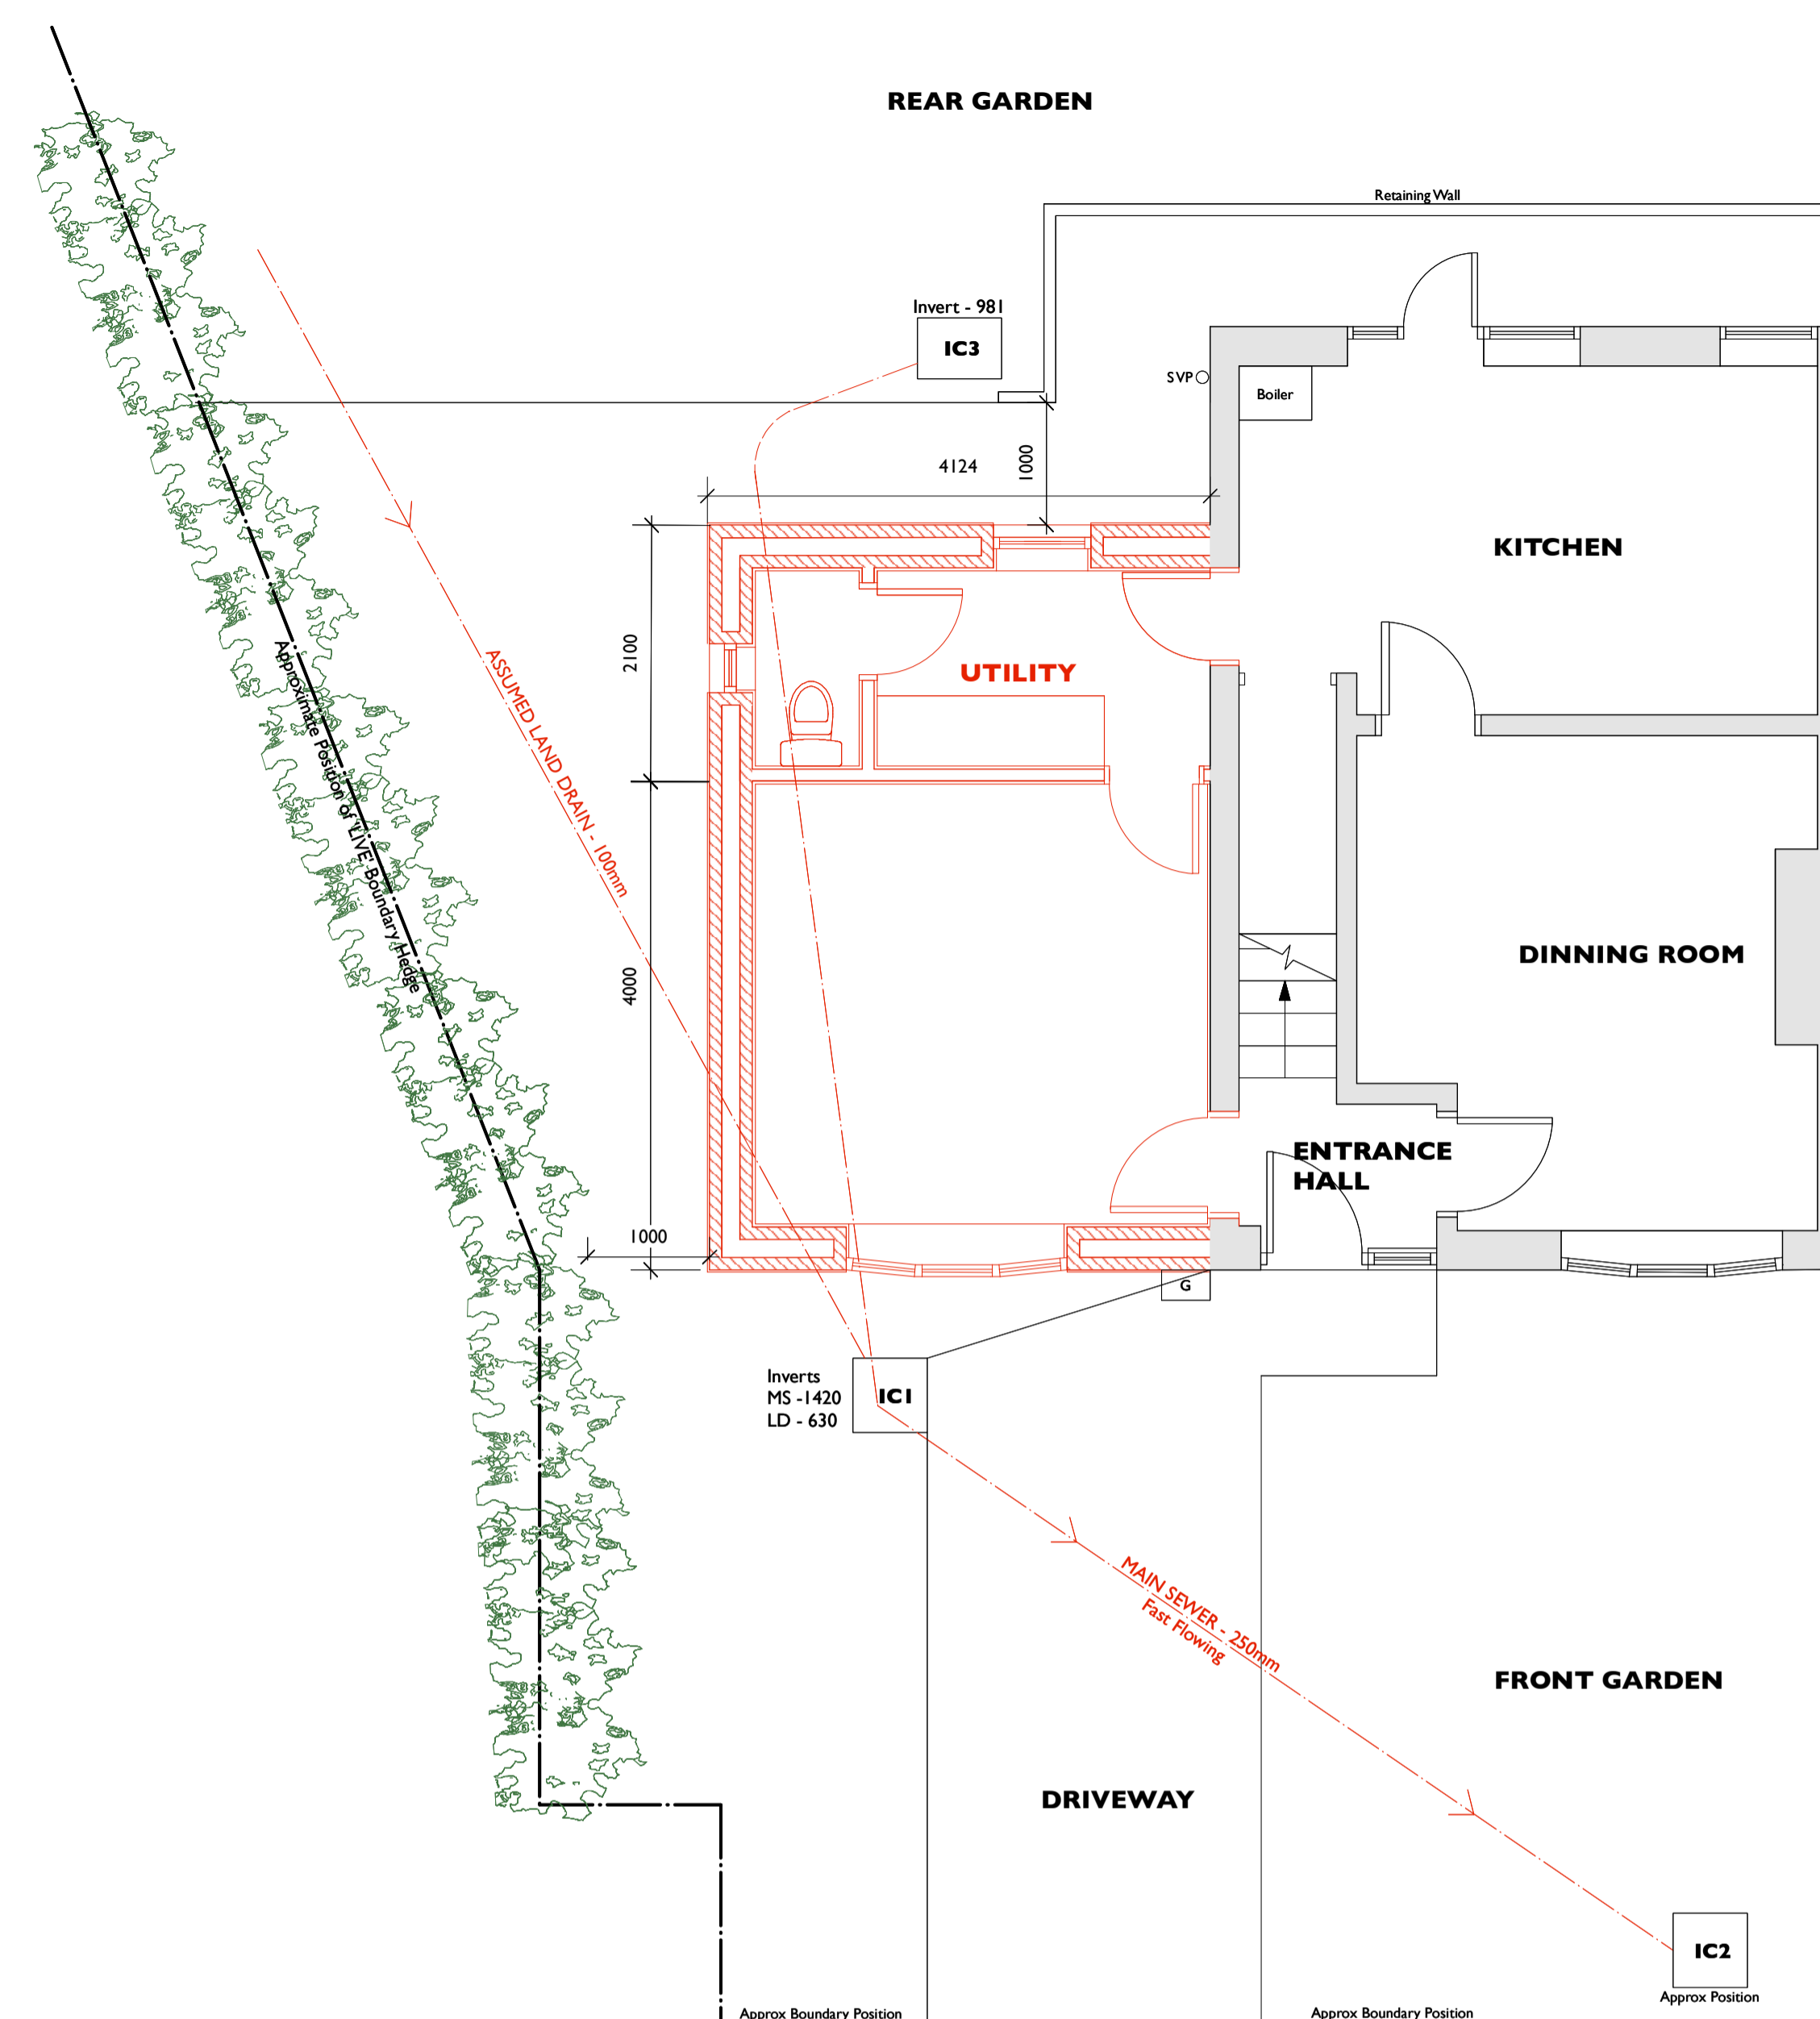


Proposed Ground Floor and Partial Site Plan
Scale 1:50

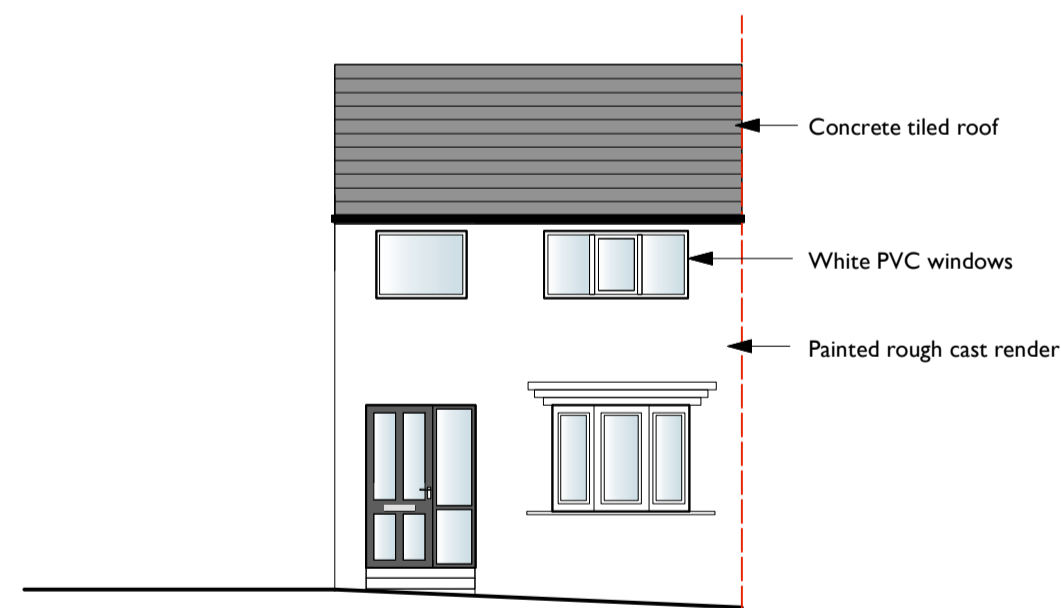


Existing Front Elevation
Scale 1:100




Existing Rear Elevation
Scale 1:100

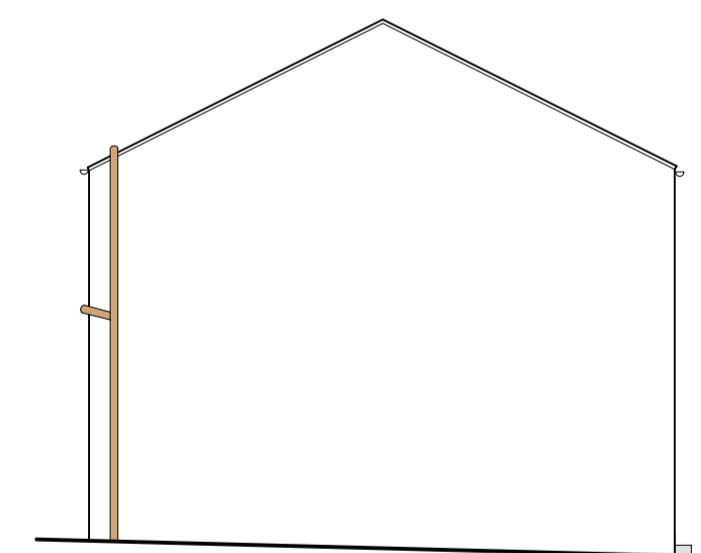


Existing Side Elevation
Scale 1:100

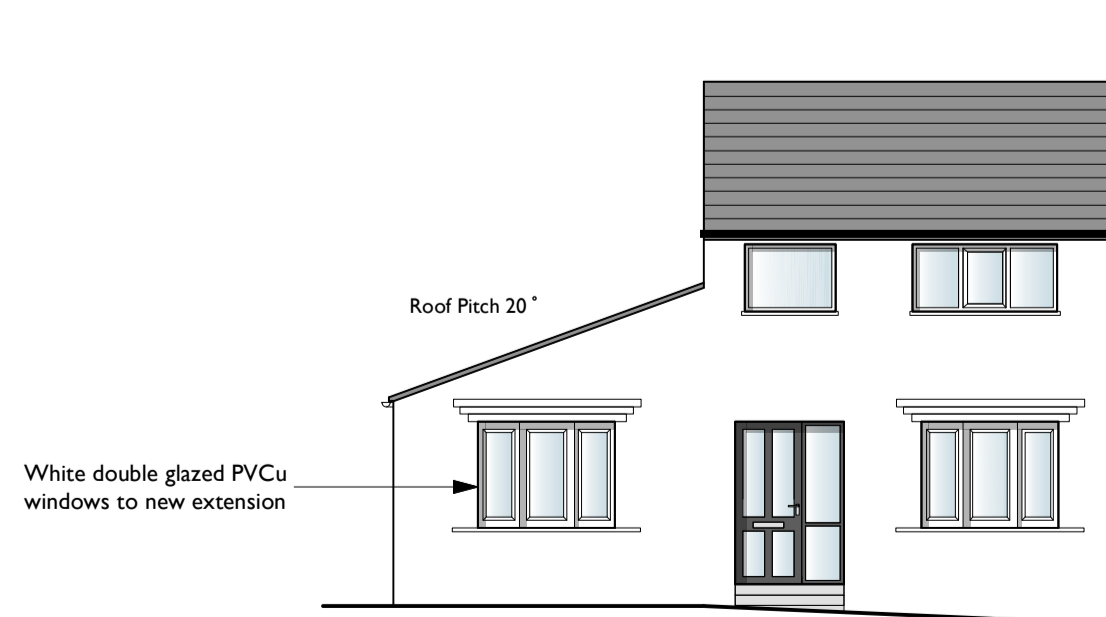


Proposed Front Elevation
Scale 1:100

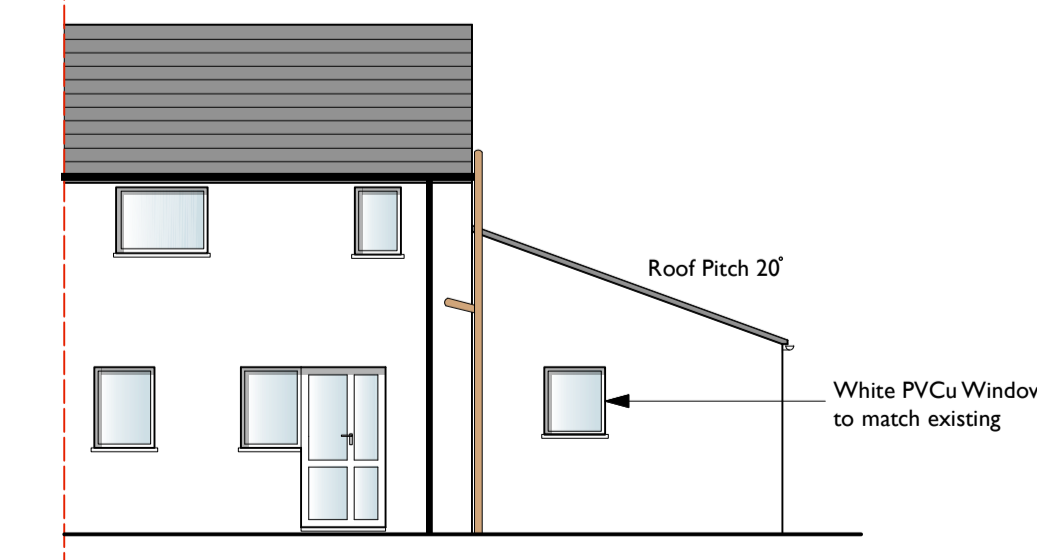

Proposed Rear Elevation
Scale 1:100

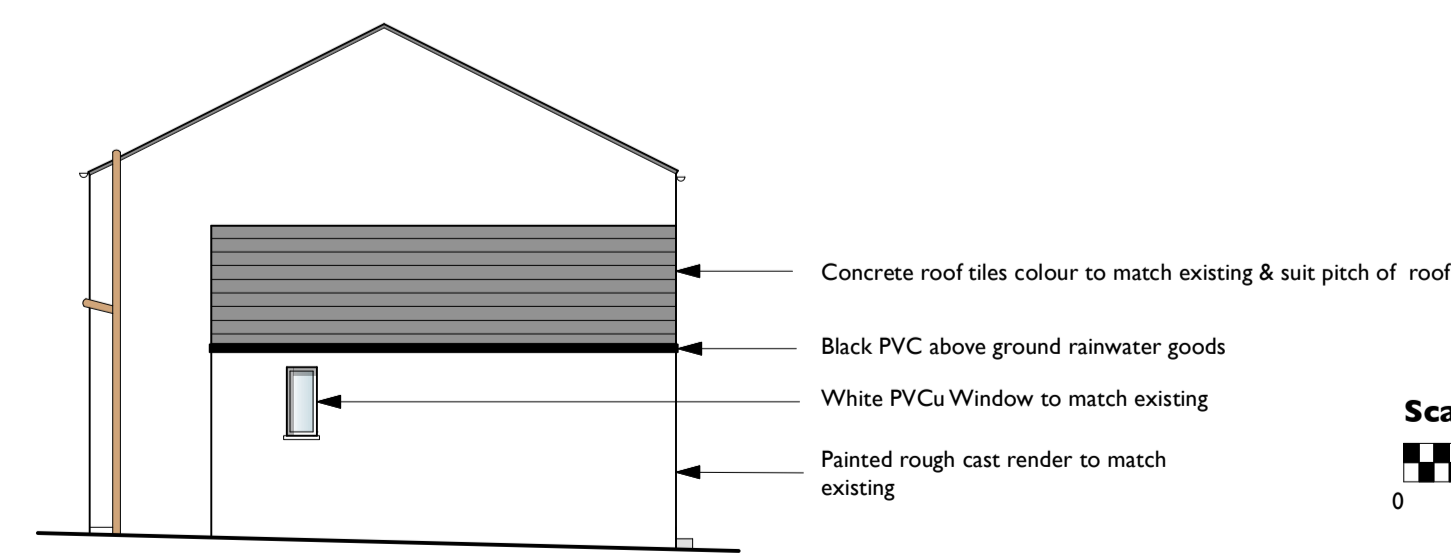

Proposed Side Elevation
Scale 1:100

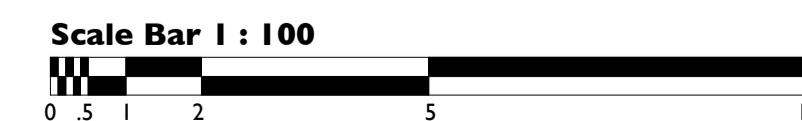

Rev:	Date:	Comments:	By:
------	-------	-----------	-----

Client:

Mr Doug McKay



DAY CUMMINS LIMITED

Architects & Surveyors
Lakeland Business Park
Cockermouth Cumbria CA13 0QT
Tel: 01900 820700
Fax: 01900 820701
email: dc@day-cummins.co.uk
www.day-cummins.co.uk

Project:
Extension to 42 Hillcrest Avenue, Whitehaven CA28 6SS

Drawing Title:
Existing & Proposed Ground & Partial Site Plan & Elevations

Drawn: NC	Checked: AWE	Signed:
Scale: 1:50, 100	Date: January 2023	Paper Size: A1

ALL DIMENSIONS TO BE CHECKED ON SITE
FIGURED DIMENSIONS TO BE TAKEN IN PREFERENCE
TO SCALED DIMENSIONS
THIS DRAWING IS COPYRIGHT

Project No: 5816	Drawing No: 001	Rev:
----------------------------	---------------------------	------