


Datum Number	Height in meters
Datum 1	75.69
Datum 2	77.41
Datum 3	78.84
Datum 4	80.34
Datum 5	81.94
Datum 6	79.32
Datum 7	73.54

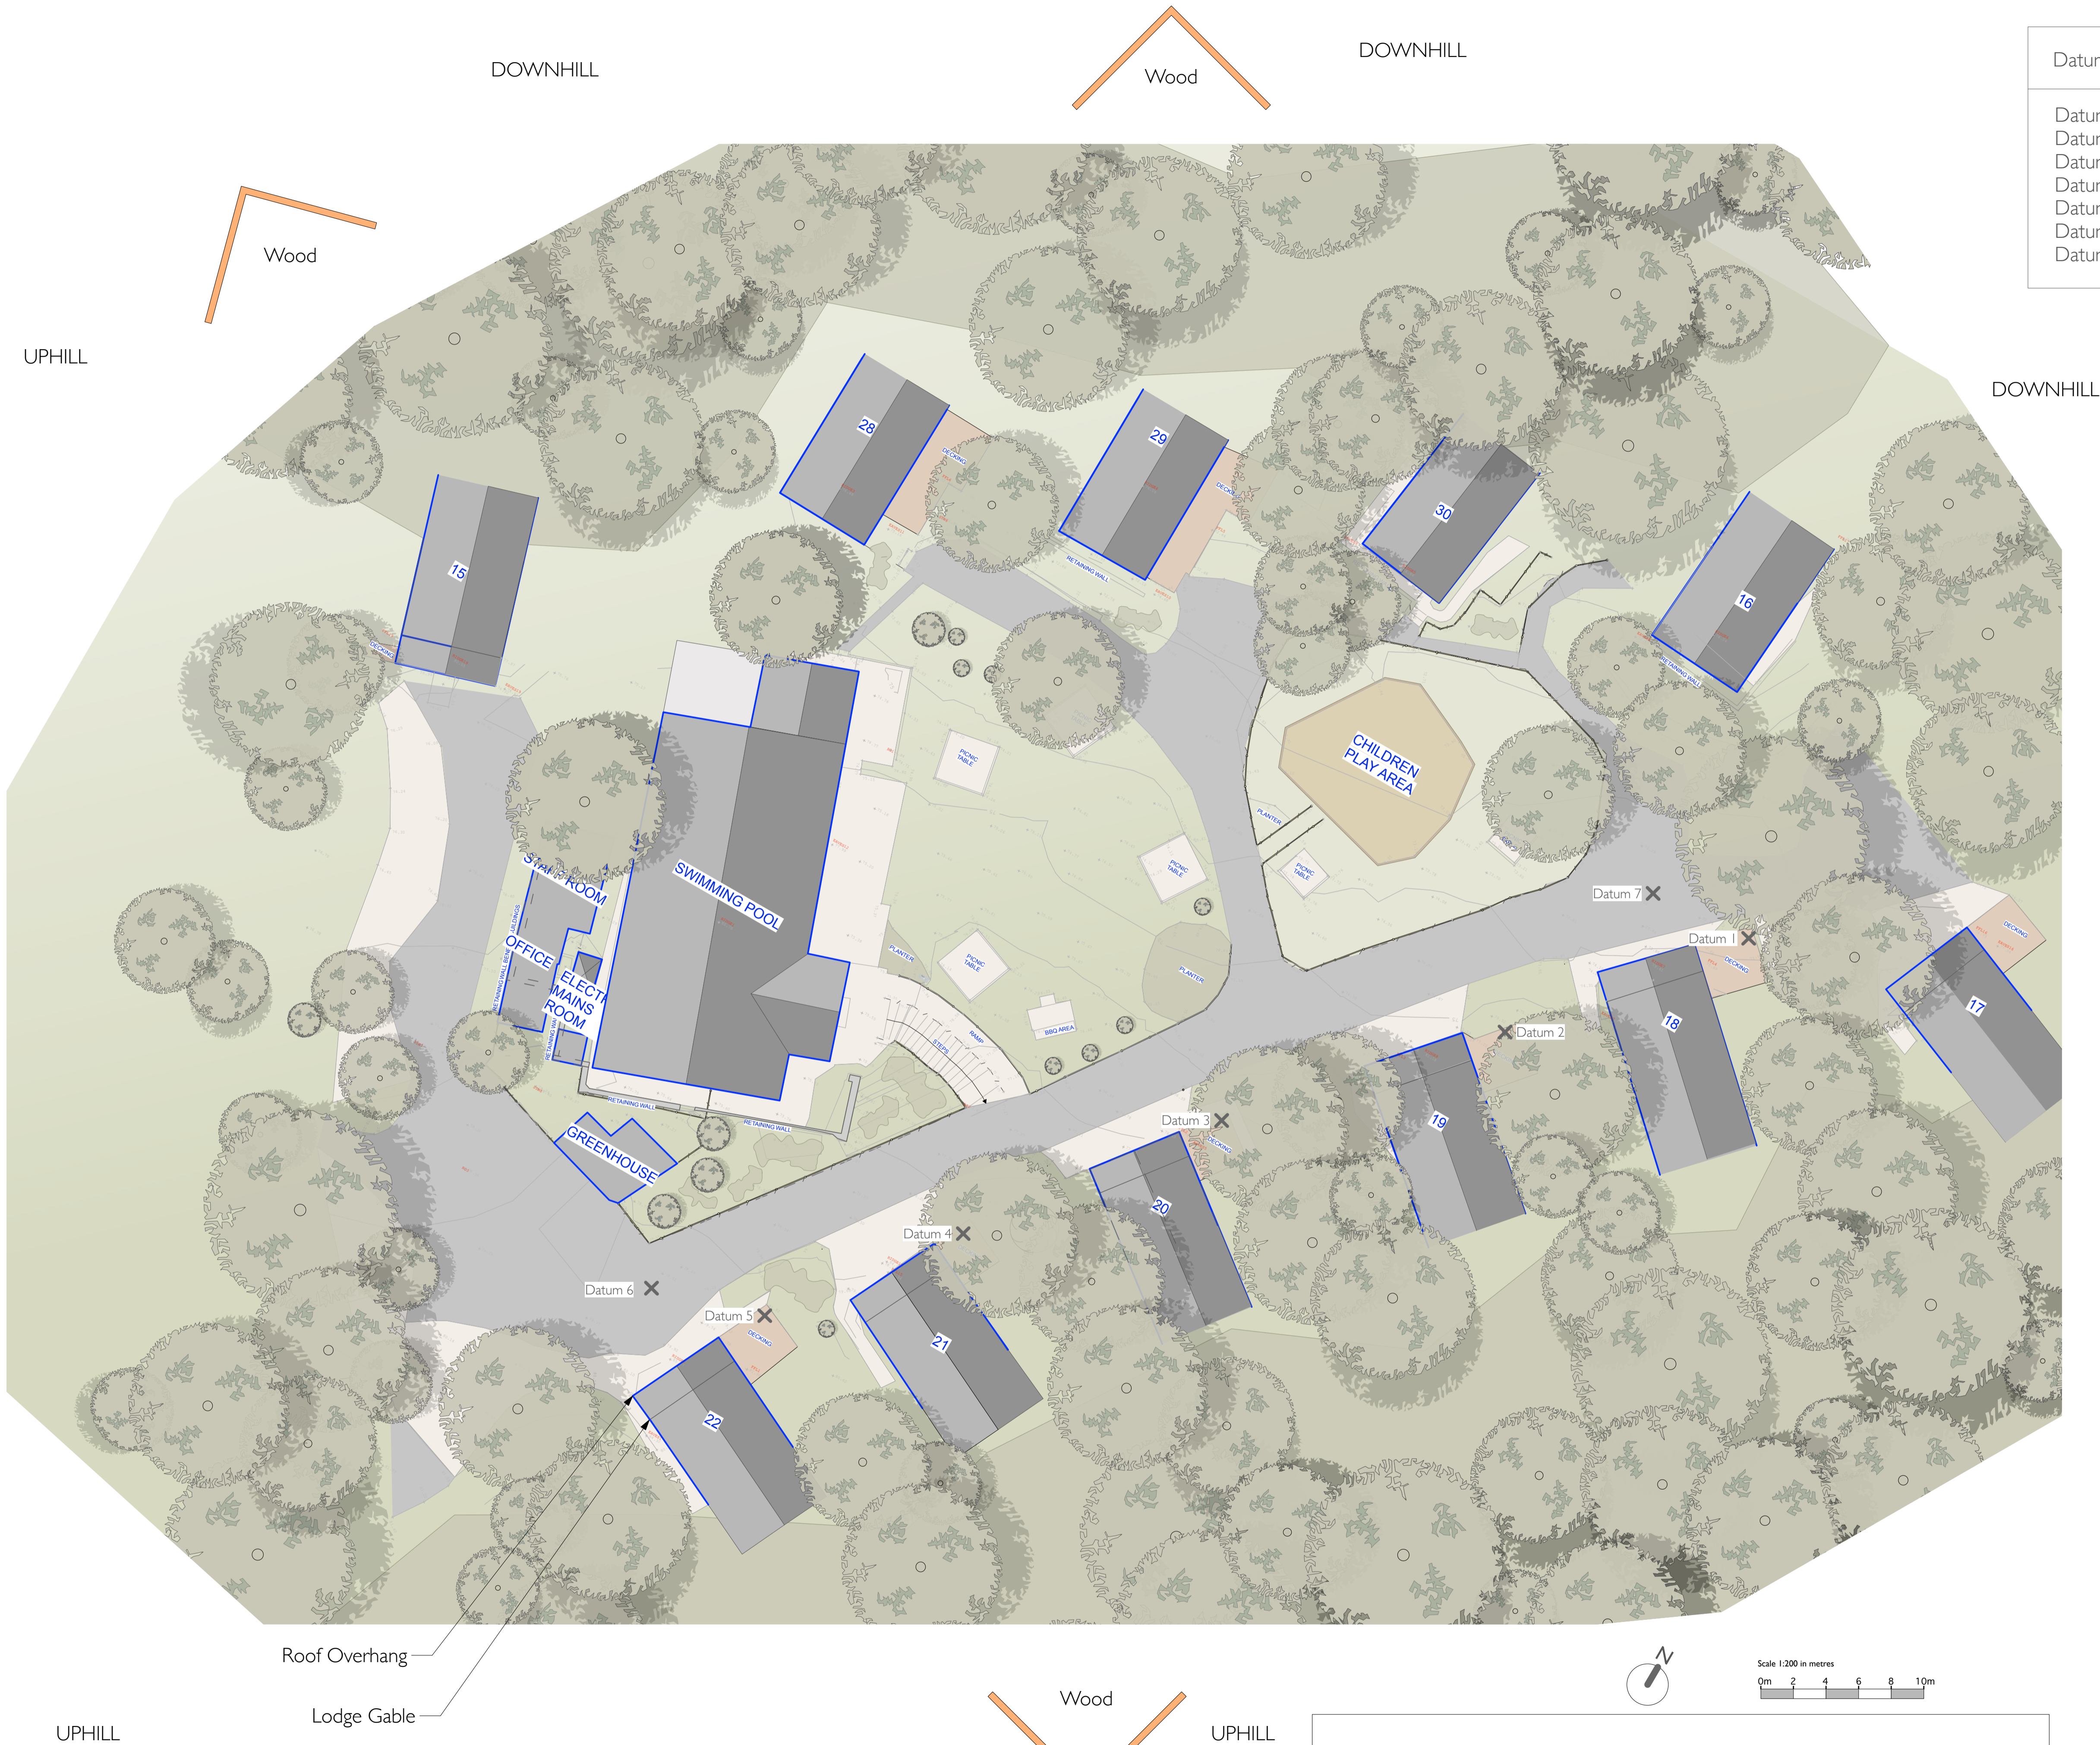

Brockwood Hall

Roof Overhang

Lodge Gable

Pre-existing site plan showing the swimming pool building prior to demolition under the approved 2021 planning application, reference 4/21/2095/0F1.

Rev	Initial	Date	Note
C	JLL	20.07.2021	Issued for planning
B	JLL	26.01.2021	Amendments to surroundings
A	JLL	18.01.2021	Amendments to Labels and Datum

Rev Initial Date Note

PLANNING

project **BROCKWOOD HALL**

Pre-Existing Site Plan

drawing title	date	rev	checked by
5972 /b/b/01	Jan-19	C	

scale 1:200 @ A1L drawn by JLL checked by -

MASON GILLIBRAND
ARCHITECTS

16 WILLOW MILL | FELLVIEW | CATON | LANCASTER | LA2 9RA
T: (01524) 771 377 | F: (01524) 771 330 | www.masongillibrand.com

Drawings are based on survey data and may not accurately represent what is physically present. Do not scale from this drawing. All dimensions are to be verified on site before proceeding with works. All dimensions are in millimetres, unless stated otherwise. Mason Gillibrand Architects are to be notified in writing of any discrepancies immediately.

