


Datum Number	Height in meters
Datum 1	75.69
Datum 2	77.41
Datum 3	78.84
Datum 4	80.34
Datum 5	81.94
Datum 6	79.32
Datum 7	73.54

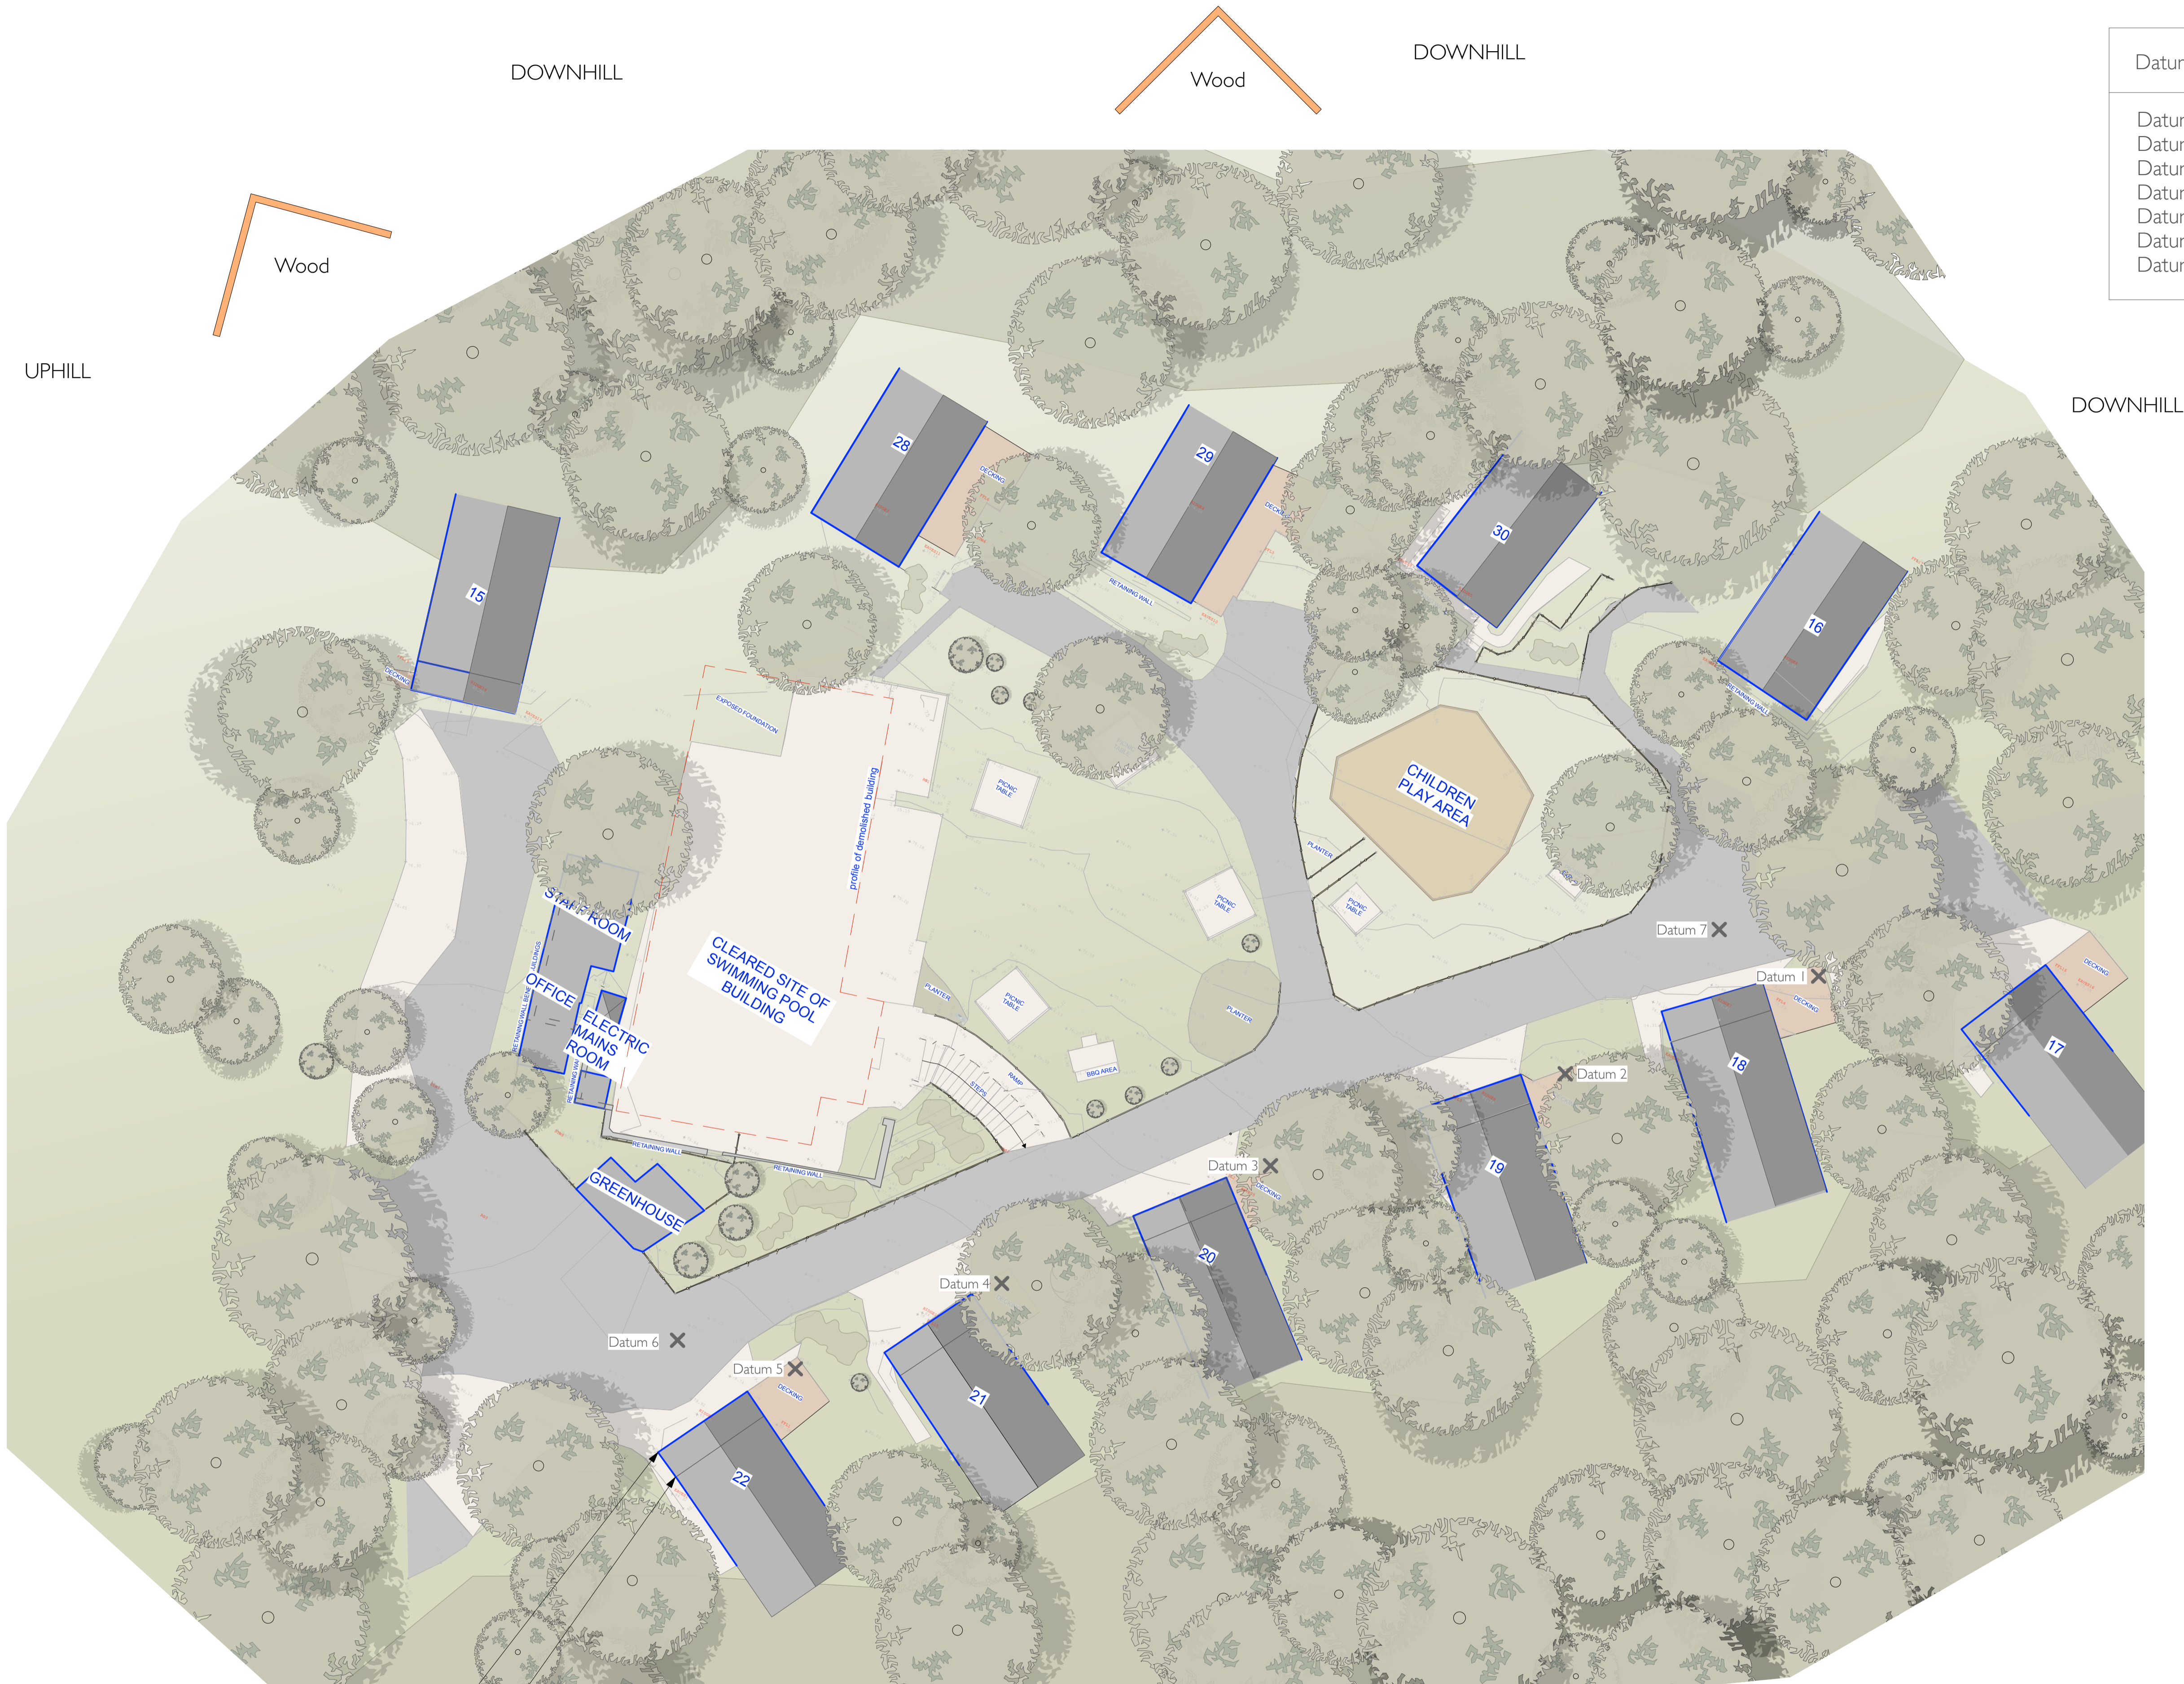

Brockwood Hall

Roof Overhang
Lodge Gable

Existing site plan showing profile of the swimming pool building prior to demolition under the approved 2021 planning application, reference 4/21/2095/0F1.

C	JLL	20.07.2021	Issued for planning
B	JLL	26.01.2021	Amendments to surroundings
A	JLL	18.01.2021	Amendments to Labels and Datum

Rev	Initial	Date	Note
PLANNING			
project BROCKWOOD HALL			
Existing Site Plan			
drawing title			
dwg. no. 5972 /b/b/02	date Jan-19	rev C	
scale 1:200	@ A1L	drawn by JLL	checked by -

MASON GILLIBRAND
ARCHITECTS
16 WILLOW MILL | FELLVIEW | CATON | LANCASTER | LA2 9RA
T: (01524) 771 377 | F: (01524) 771 330 | www.masongillibrand.com
Drawings are based on survey data and may not accurately represent what is physically present. Do not scale from this drawing. All dimensions are to be verified on site before proceeding with works. All dimensions are in millimetres, unless stated otherwise. Mason Gillibrand Architects are to be notified in writing of any discrepancies immediately.
© MASON GILLIBRAND ARCHITECTS