


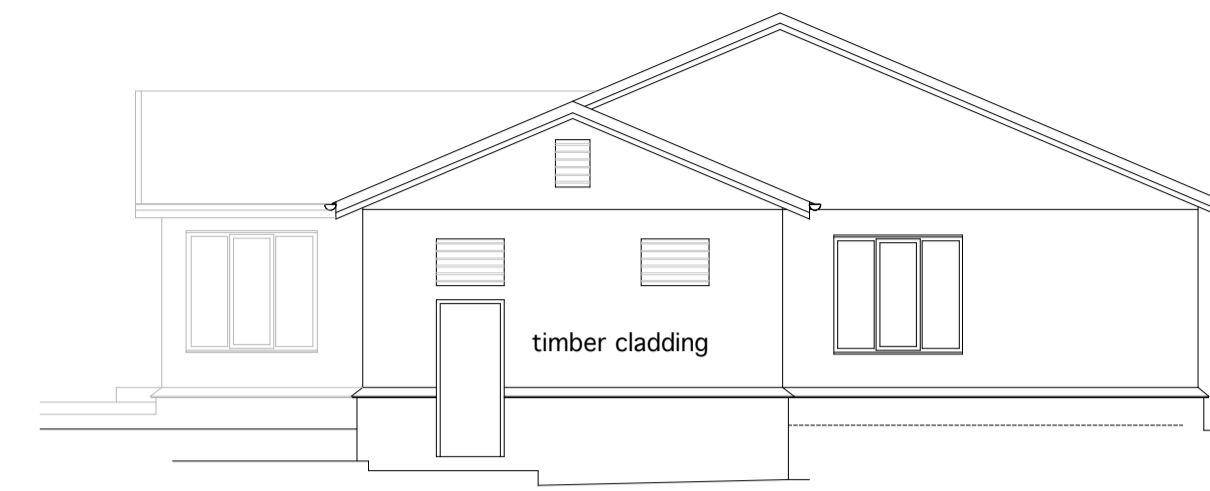


1 EAST ELEVATION
1:100

70.000m




2 NORTH ELEVATION
1:100

70.000m

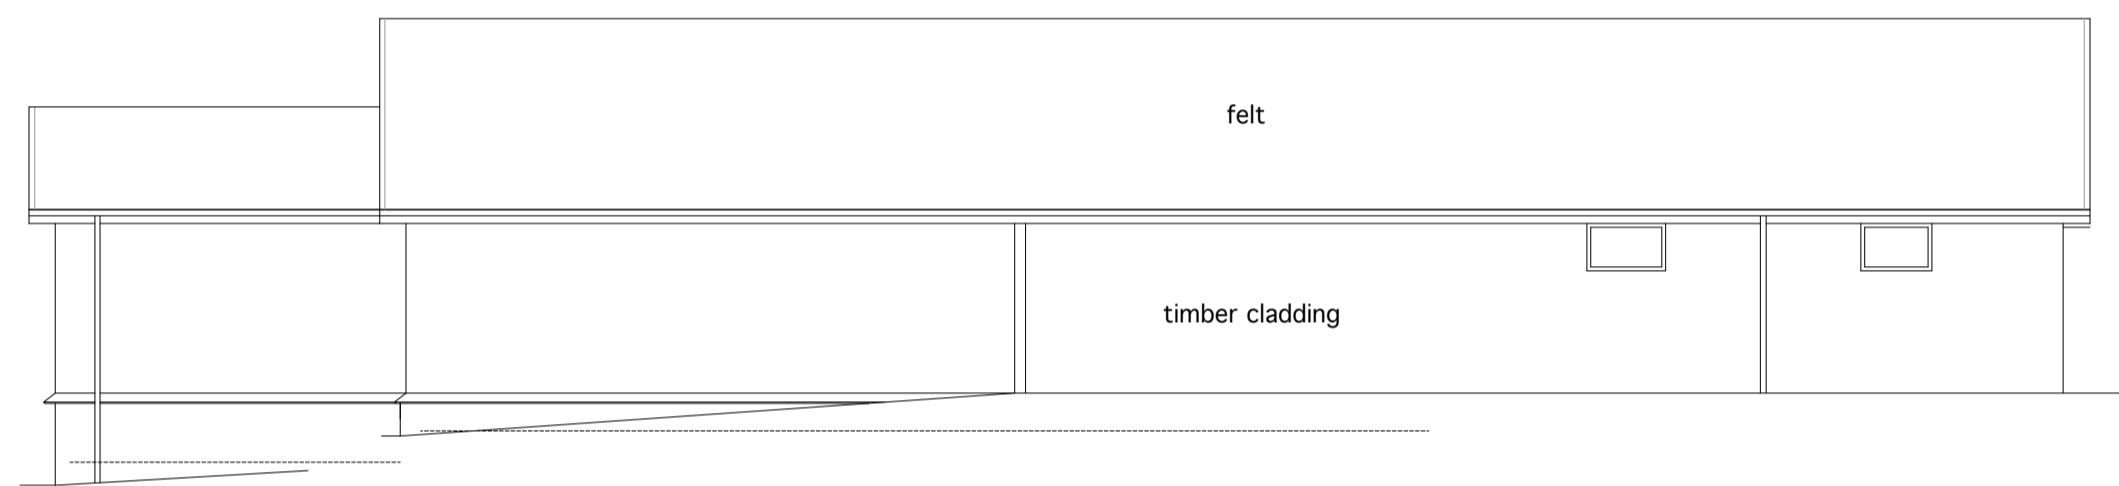


3 WEST ELEVATION
1:100

70.000m

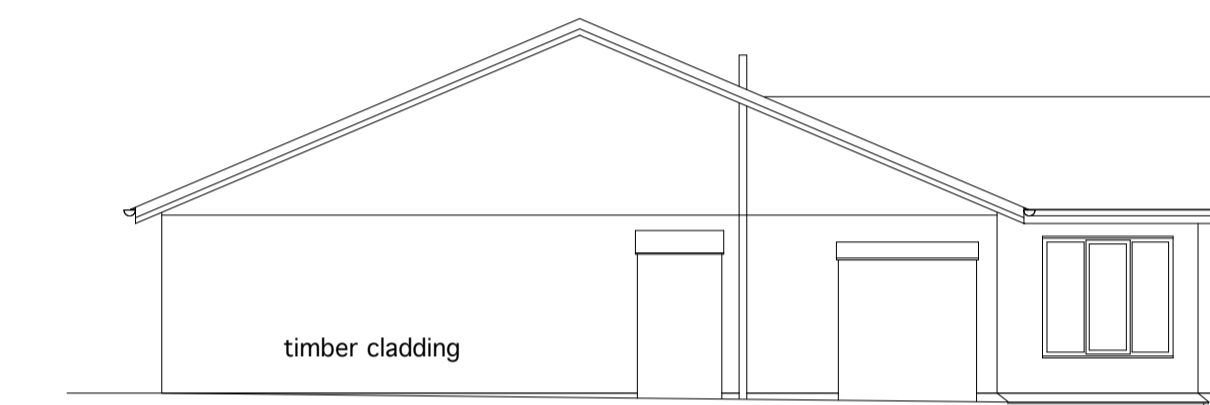


4 SOUTH ELEVATION
1:100

70.000m

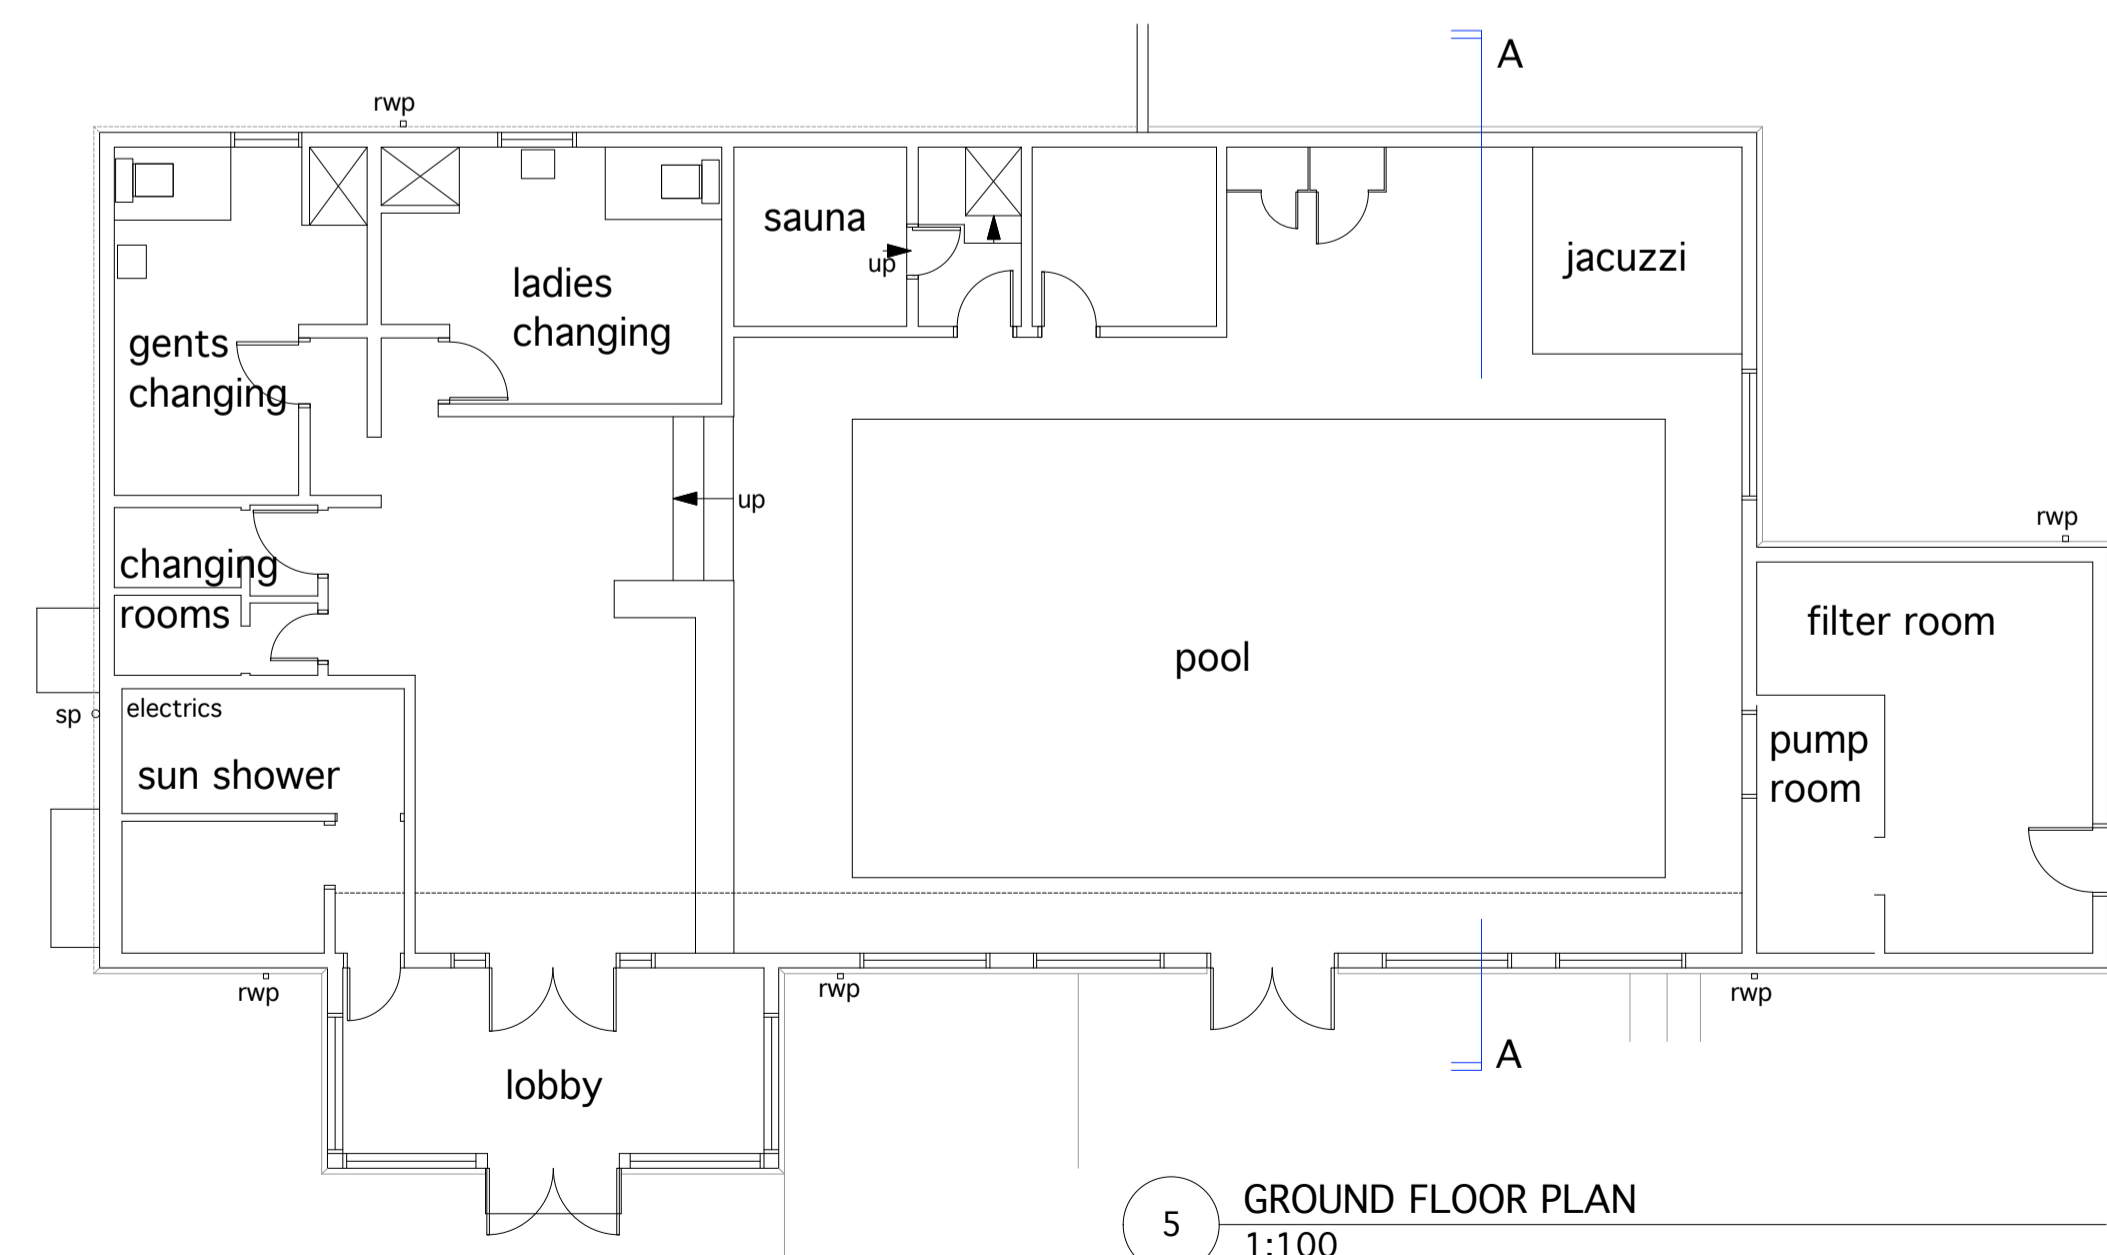

5 GROUND FLOOR PLAN
1:100

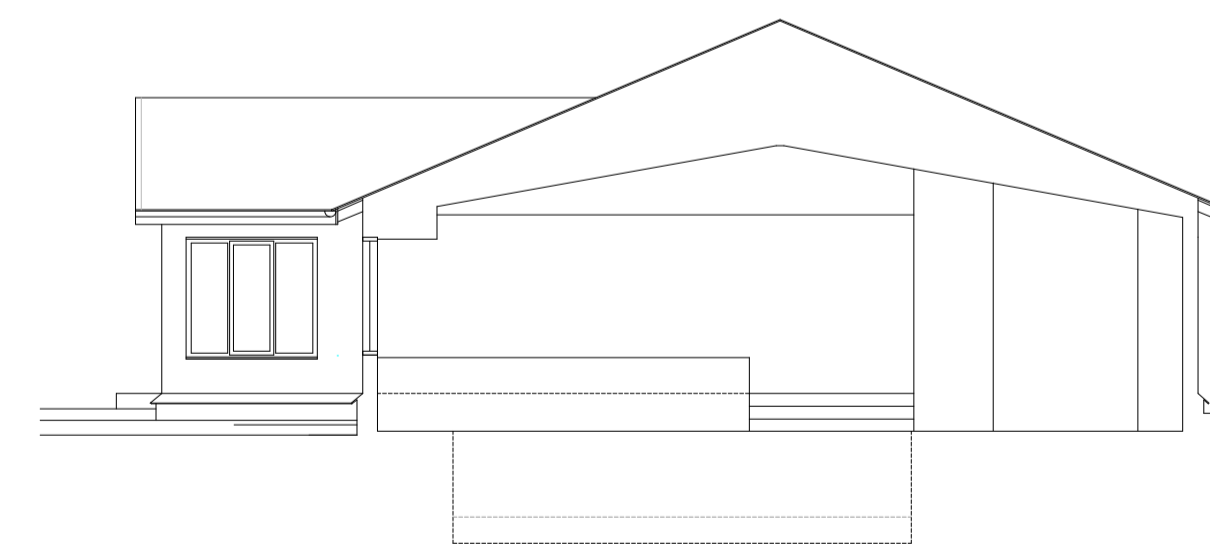

6 SECTION AA
1:100

70.000m

The plan and elevations shown above have been demolished under the approved 2021 planning application, reference 4/21/2095/0F1.

A JLL 20.07.2021 Issued for planning

Rev	Initial	Date	Note

PLANNING

project BROCKWOOD HALL			
Existing			
drawing title Plan, Elevations & Section			
drawg. no.	5972 /b/b/07	date	Jan-21
rev		rev	A
scale	1:100	@ ALL	drawn by VVW checked by -

MASON GILLIBRAND
ARCHITECTS
16 WILLOW MILL | FELLVIEW | CATON | LANCASTER | LA2 9RA
T: (01524) 771 377 | F: (01524) 771 330 | www.masongillibrand.com

Drawings are based on survey data and may not accurately represent what is physically present. Do not scale from this drawing. All dimensions are to be verified on site before proceeding with works. All dimensions are in millimetres unless stated otherwise. Plans, Elevations and Sections are to be checked in writing of any discrepancies.
© MASON GILLIBRAND ARCHITECTS