



Rear / South East Elevation
Scale 1:100

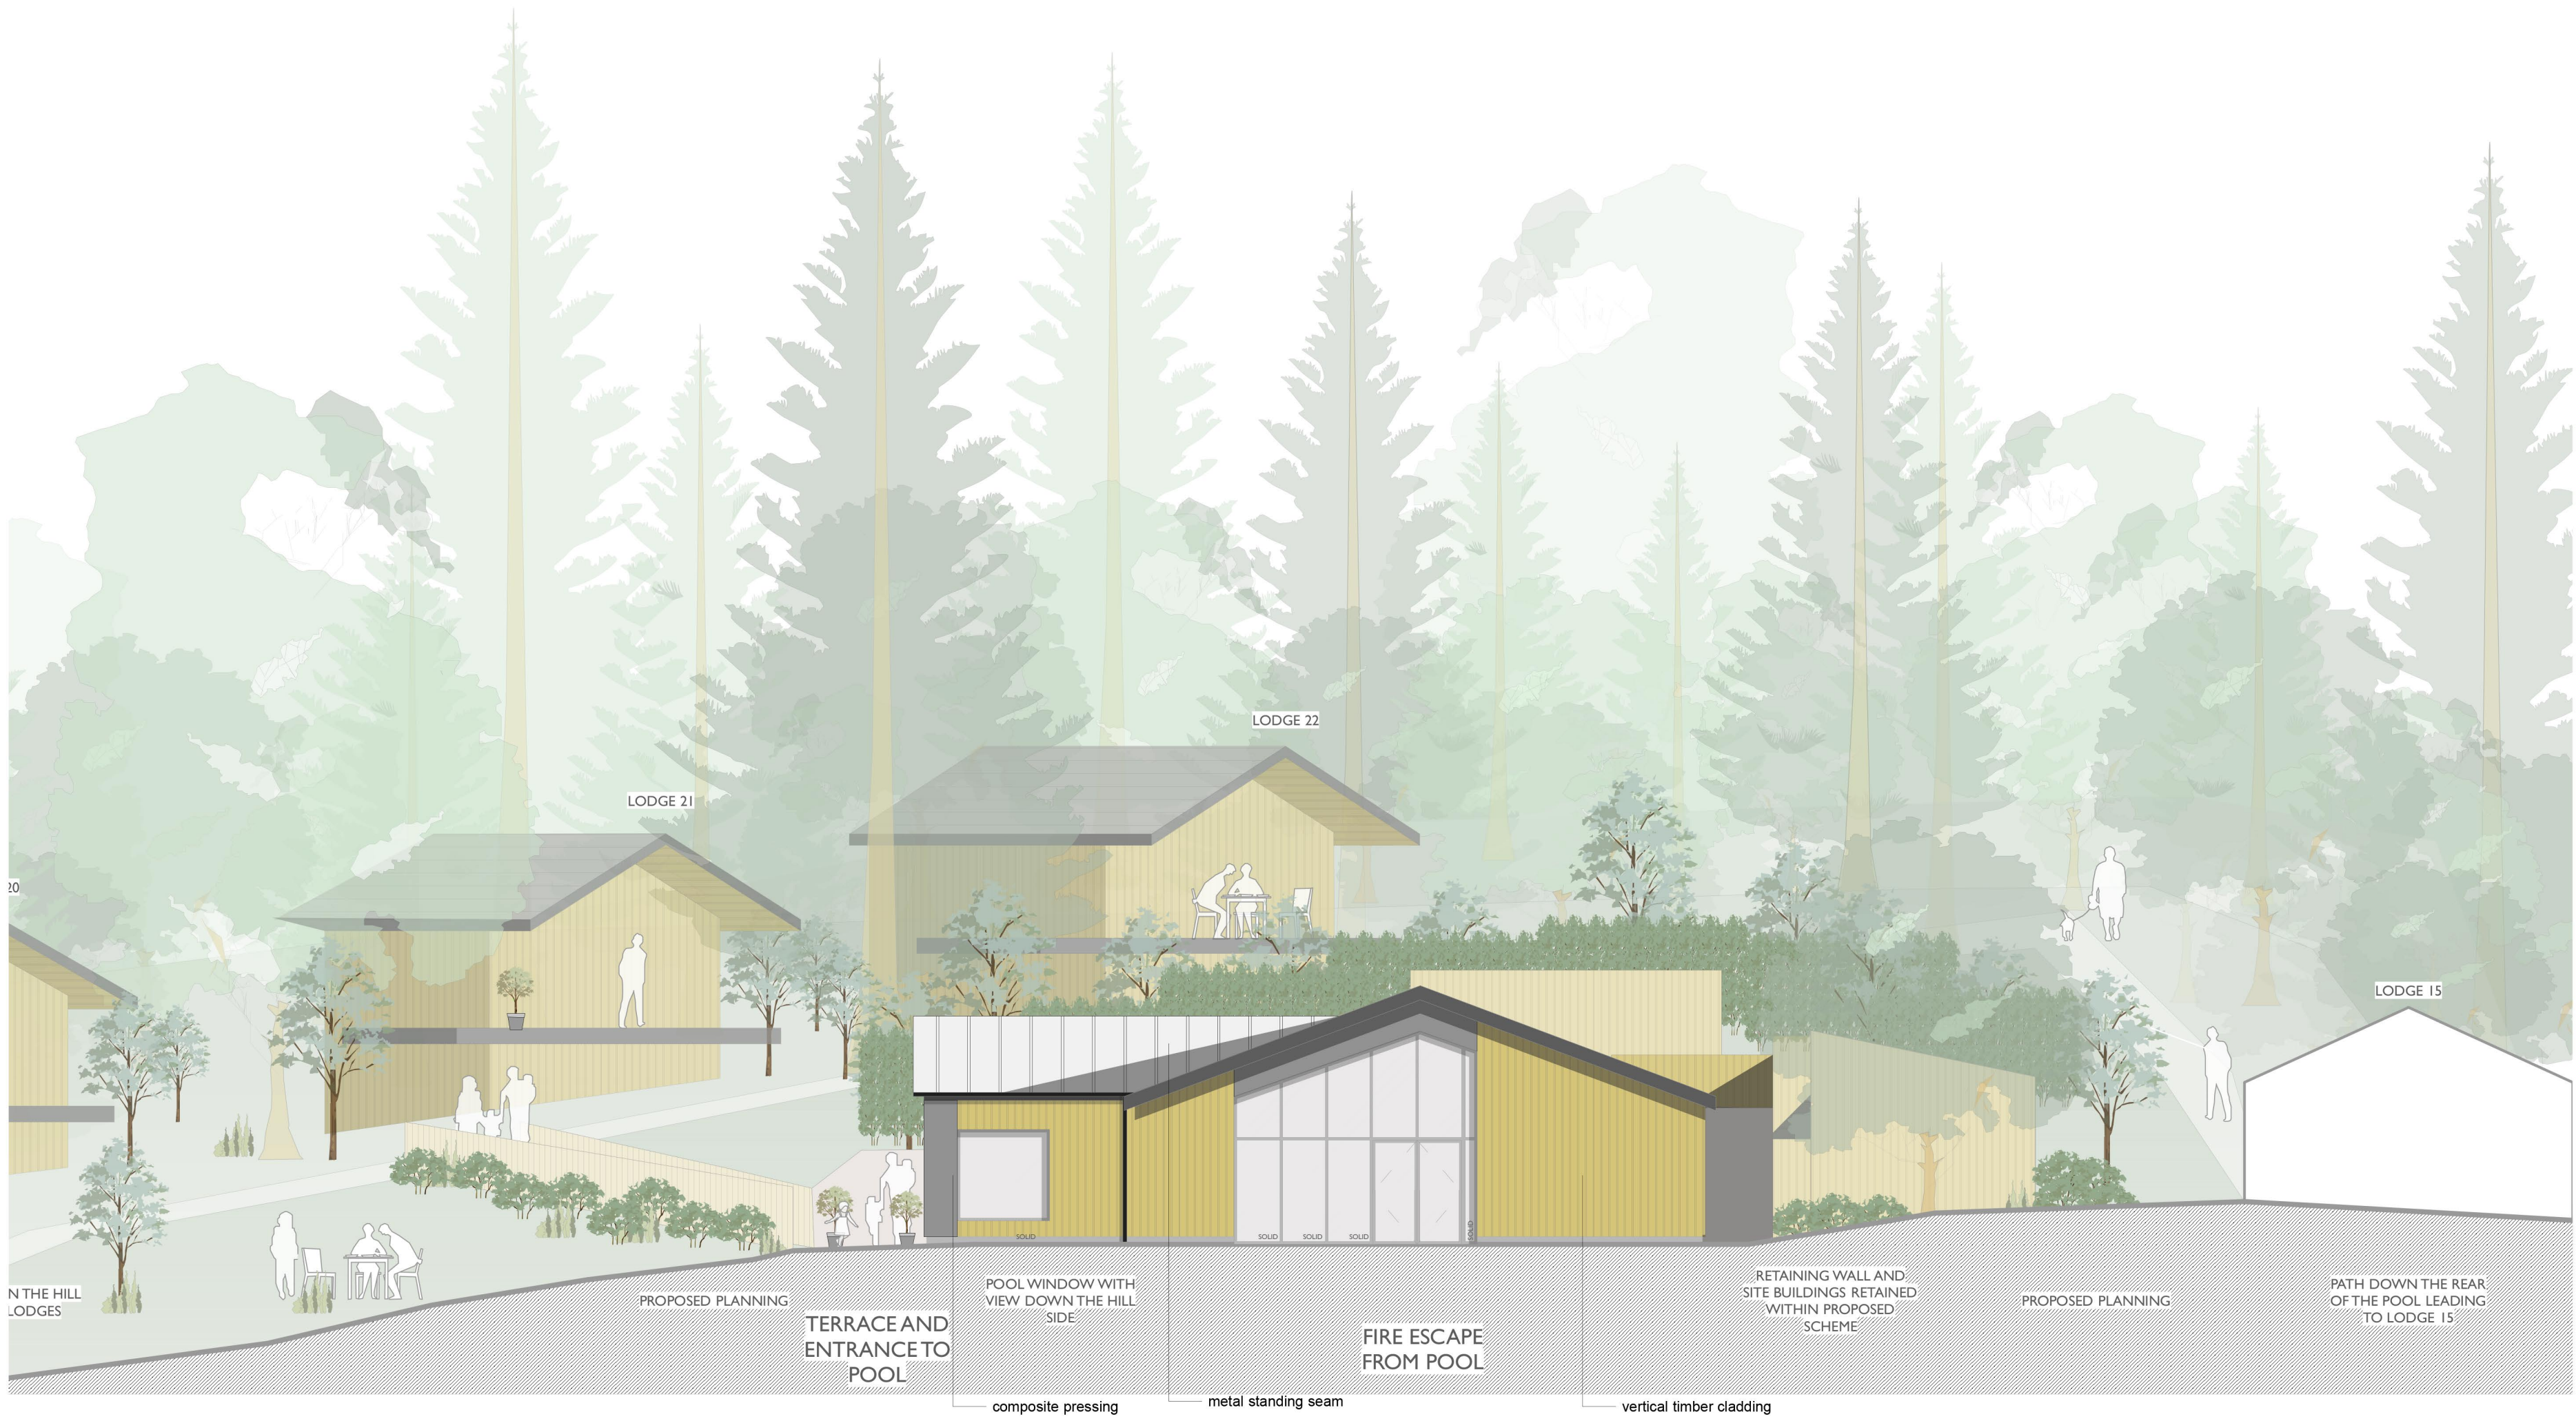

Side / North West Elevation
Scale 1:100

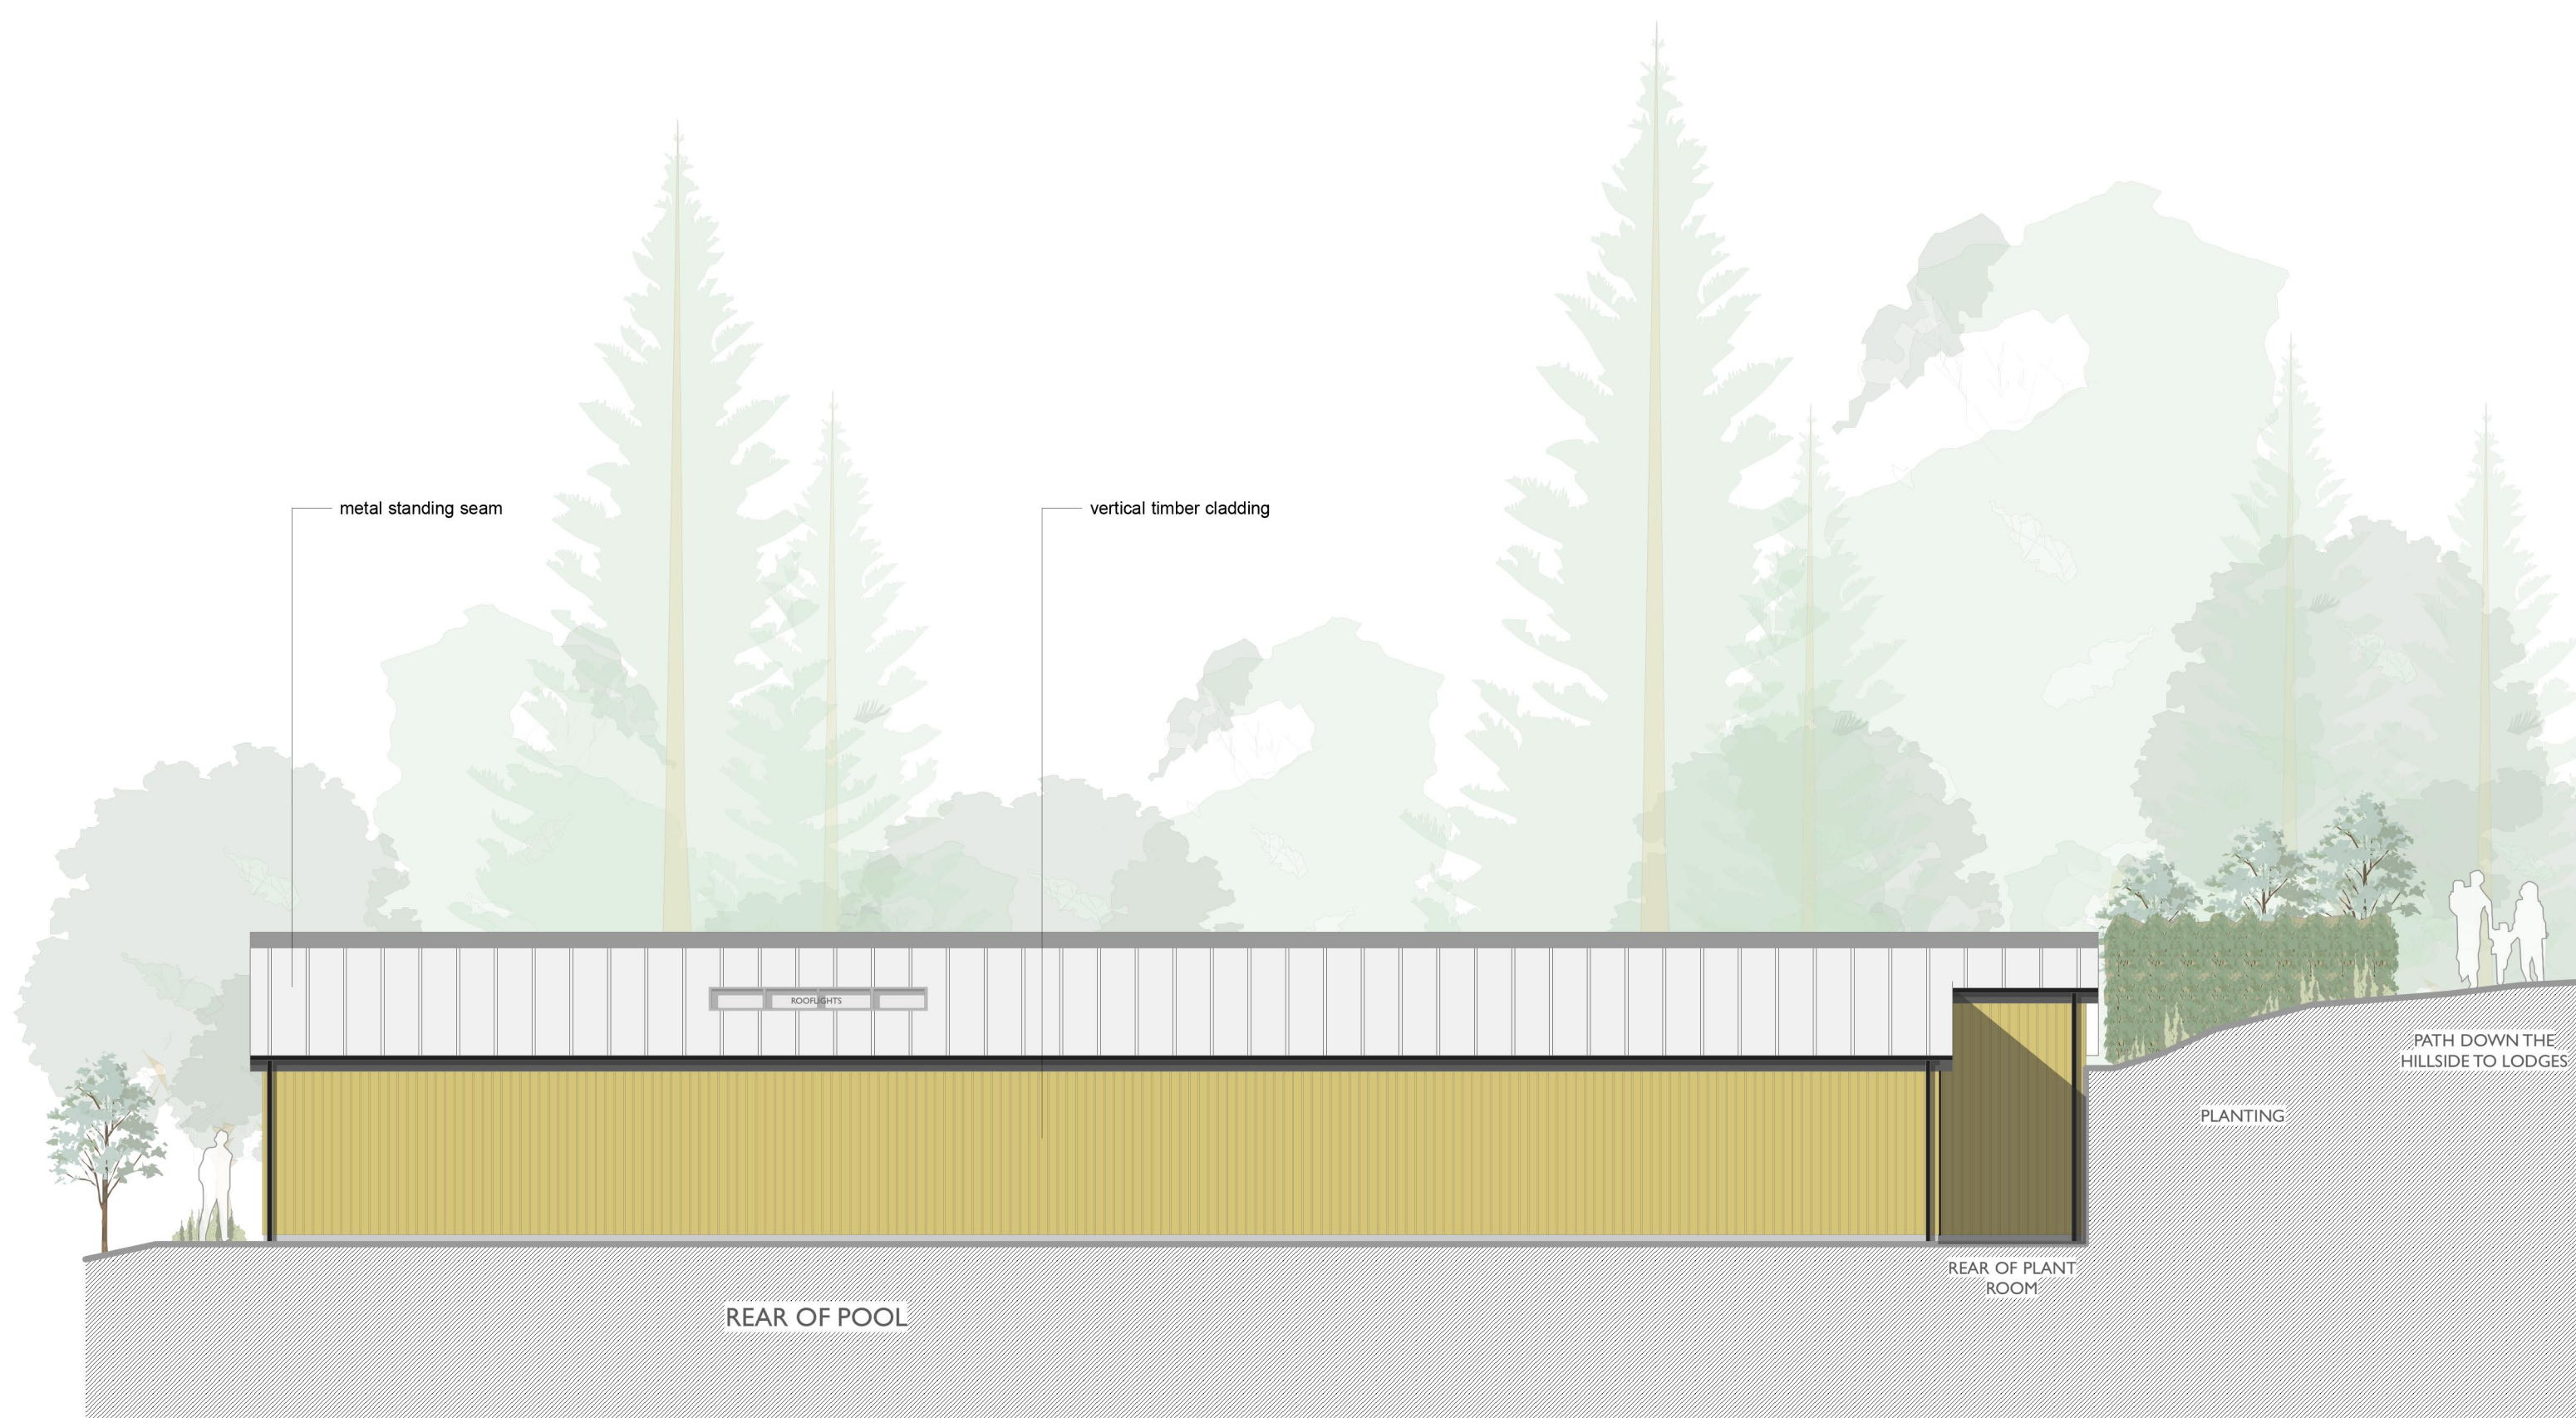

Side / South West Elevation
Scale 1:100

B	JLL	20.07.2021	Issued for planning
A	JLL	17.06.2021	Additional glazing

Rev.	Initial	Date	Note
------	---------	------	------

PLANNING

project **BROCKWOOD HALL**

Elevations

drawing title **As Proposed**

drawg no.	5972 /c/b/03	date	Jan-19	rev	B
scale	1:100	@ A1L	drawn by	JLL	checked by =

MASON GILLIBRAND
ARCHITECTS

16 WILLOW MILL | FELL VIEW | CATON | LANCASTER | LA2 9RA
T: (01524) 771 377 | F: (01524) 771 330 | www.masongillibrand.com

Drawings are based on survey data and may not accurately represent what is physically present. Do not scale from this drawing. All dimensions are to be verified on site before proceeding with works. All dimensions are in millimetres unless stated otherwise. Please Call and/or Visit us to be notified in writing of any discrepancies. © MASON GILLIBRAND ARCHITECTS