



EXISTING SOUTH EAST ELEVATION

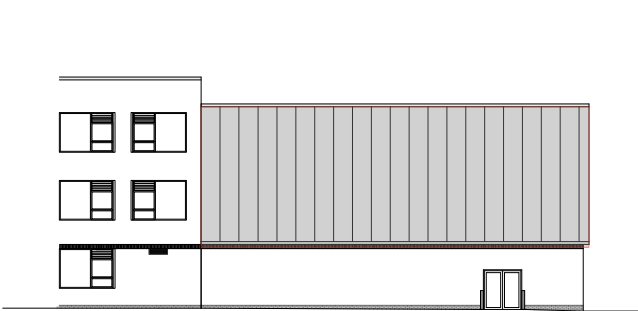

EXISTING SOUTH WEST ELEVATION

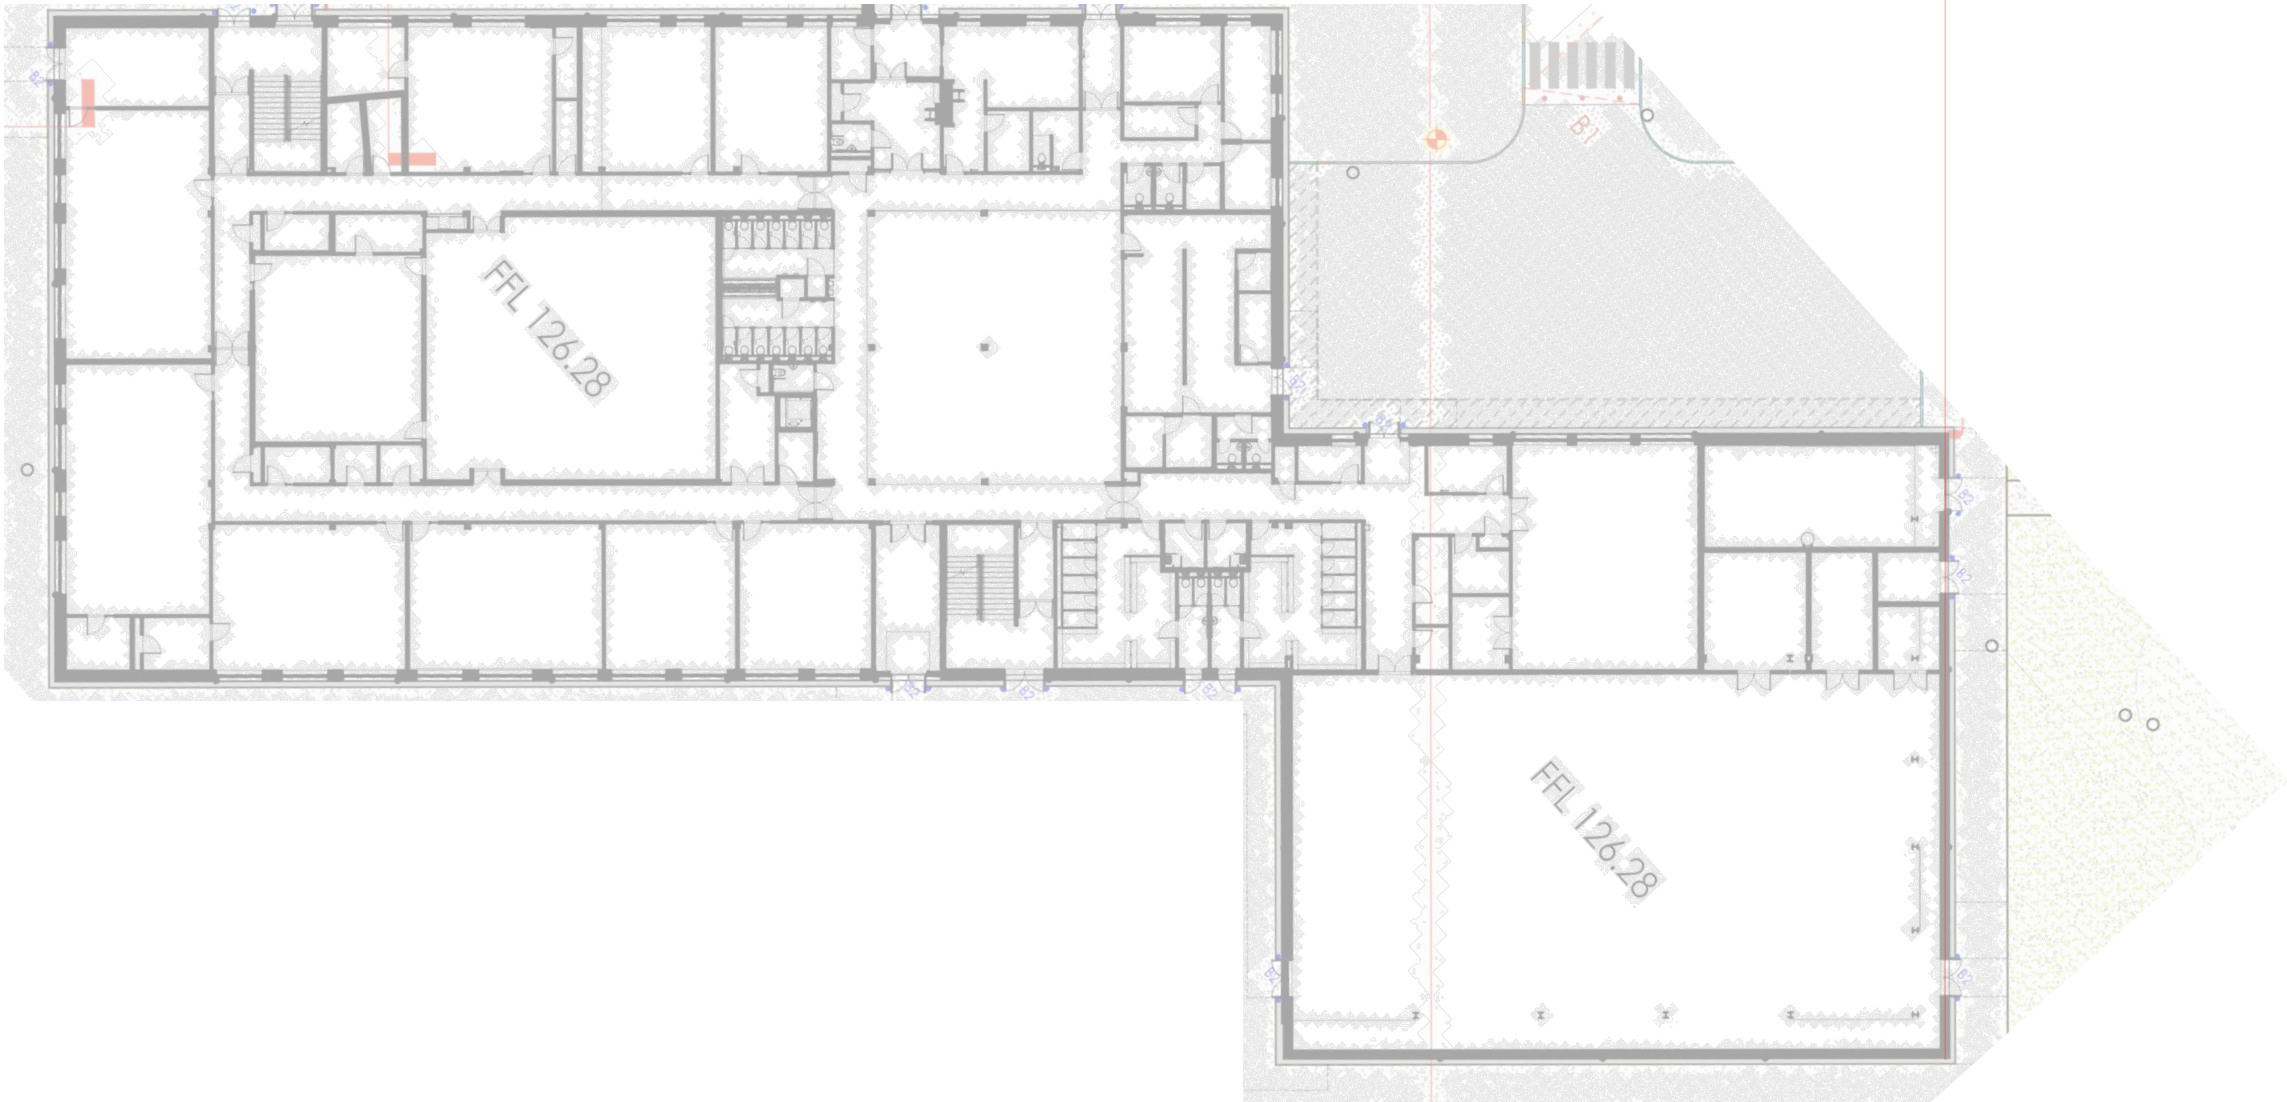

Rev:	Date:	Comments:	By:
Client:			
			
			
<b>DAY CUMMINS LIMITED</b>  Architects & Surveyors Lakeland Business Park Cockermouth Cumbria CA13 0QT Tel: 01900 820700 Fax: 01900 820701 email: dc@day-cummins.co.uk <b>www.day-cummins.co.uk</b>			
Project:  Whitehaven Academy			
Drawing Title:  Existing GF Plans and Elevations			
Drawn:  MD/ET	Checked:  -	Signed:	
Scale:  1:200	Date:  02/01/24	Paper Size:  A1	
ALL DIMENSIONS TO BE CHECKED ON SITE FIGURED DIMENSIONS TO BE TAKEN IN PREFERENCE TO SCALED DIMENSIONS THIS DRAWING IS COPYRIGHT			
Project No:  5998	Drawing No:  03	Rev:  -	