



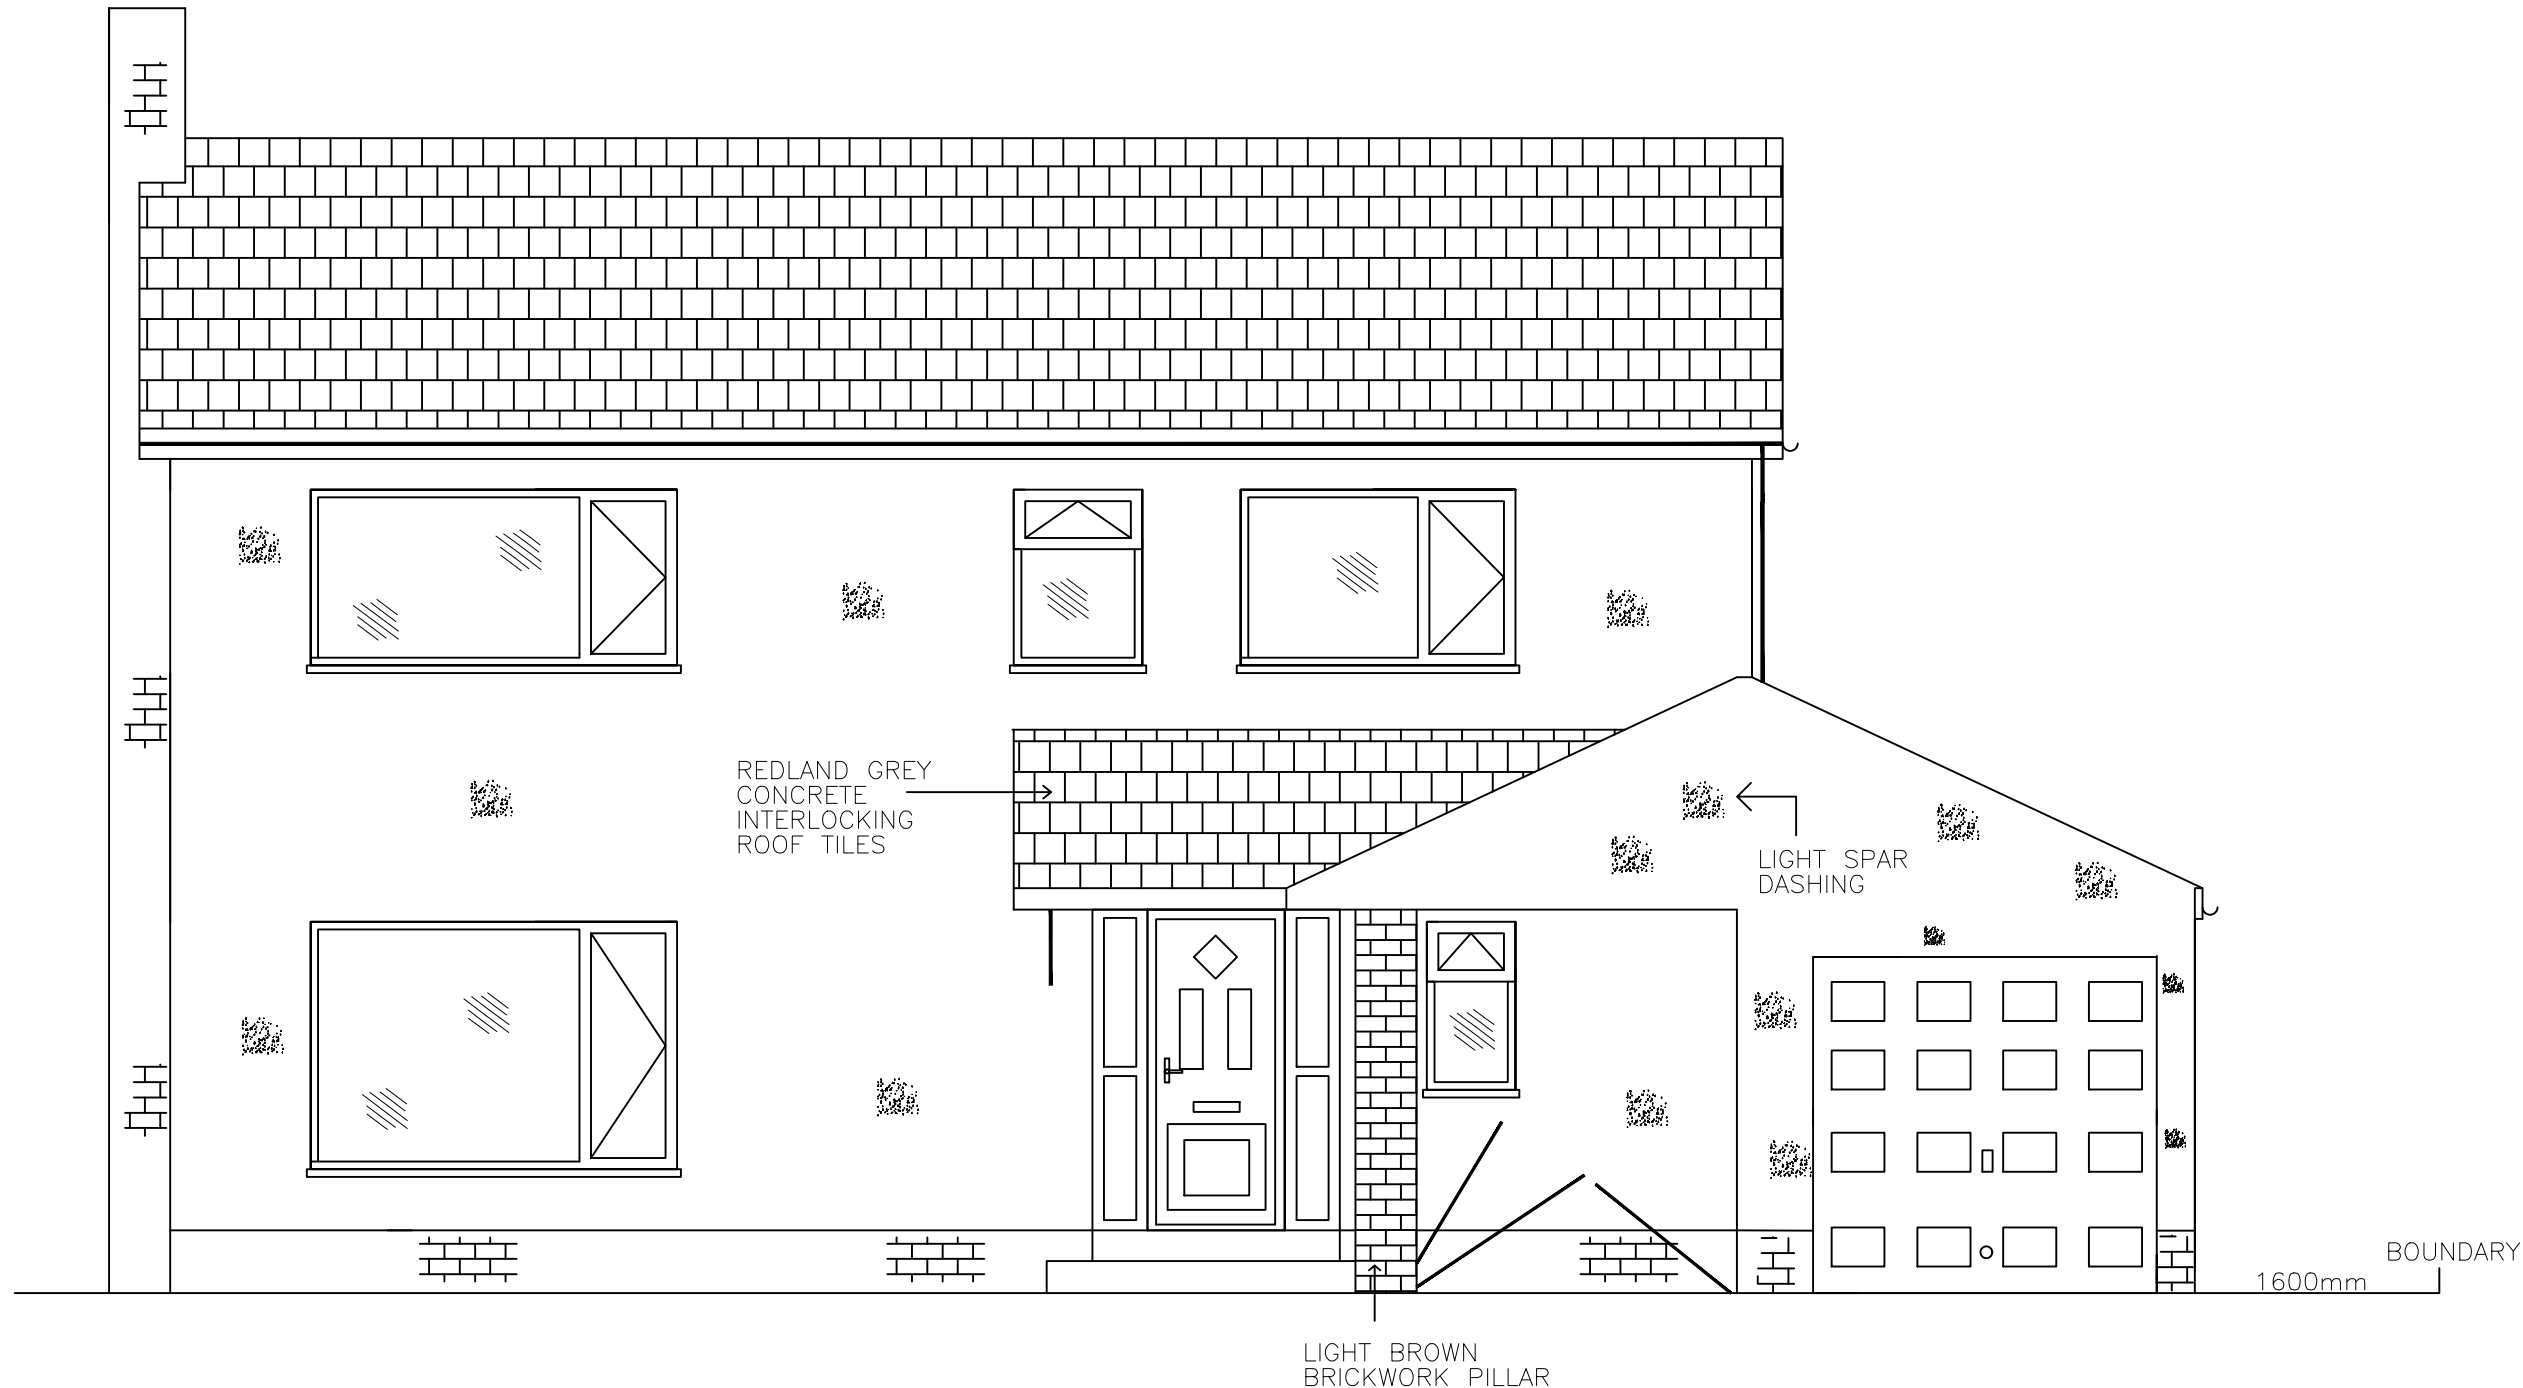

PROPOSED FRONT ELEVATION VIEW A-A

SCALE

 

MOD A SLATE CANOPY ADDED TO FRONT ELEVATION		 DAVE TYSON PLANNING 4 High Duddon Close Ireleth Cumbria LA16 7EW Tel:- 01229 466740 Mob:- 07803797620 facebook :- Askam Architectural	GARAGE ROOF HEIGHT RAISED 1.4M TO CREATE MONO PITCH ROOF. REMOVAL OF EXISTING REAR/SIDE UPVC PORCH/STORE AND CREATION OF EXTENDED GARAGE TO FORM LARGER STORE ROOM. FOR:- KRISTIAN TYSON 49 WASDALE PARK SEASCALE CUMBRIA CA20 1PB SCALE 1:50 DRG 6-KT-12
DATE	04-05-2024		