




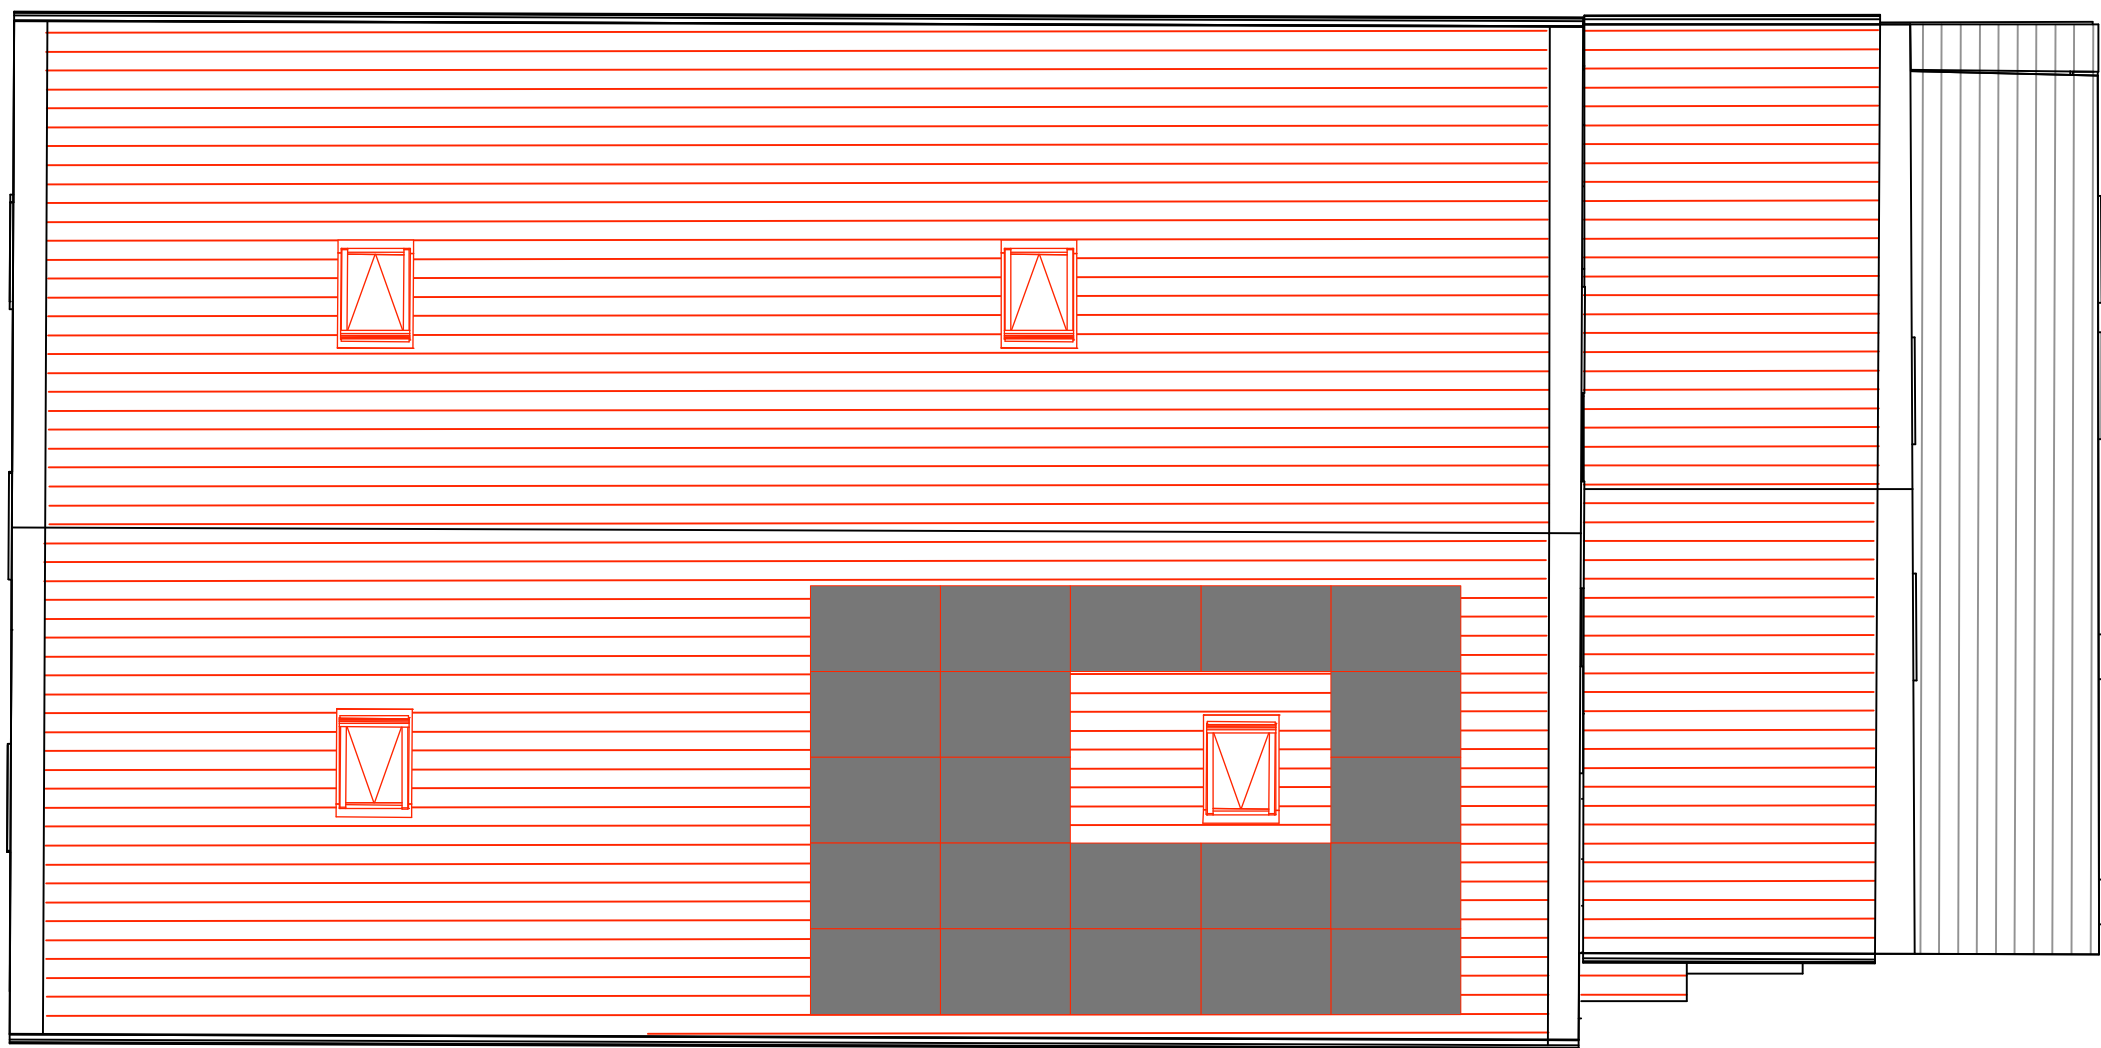


ROOF PLAN

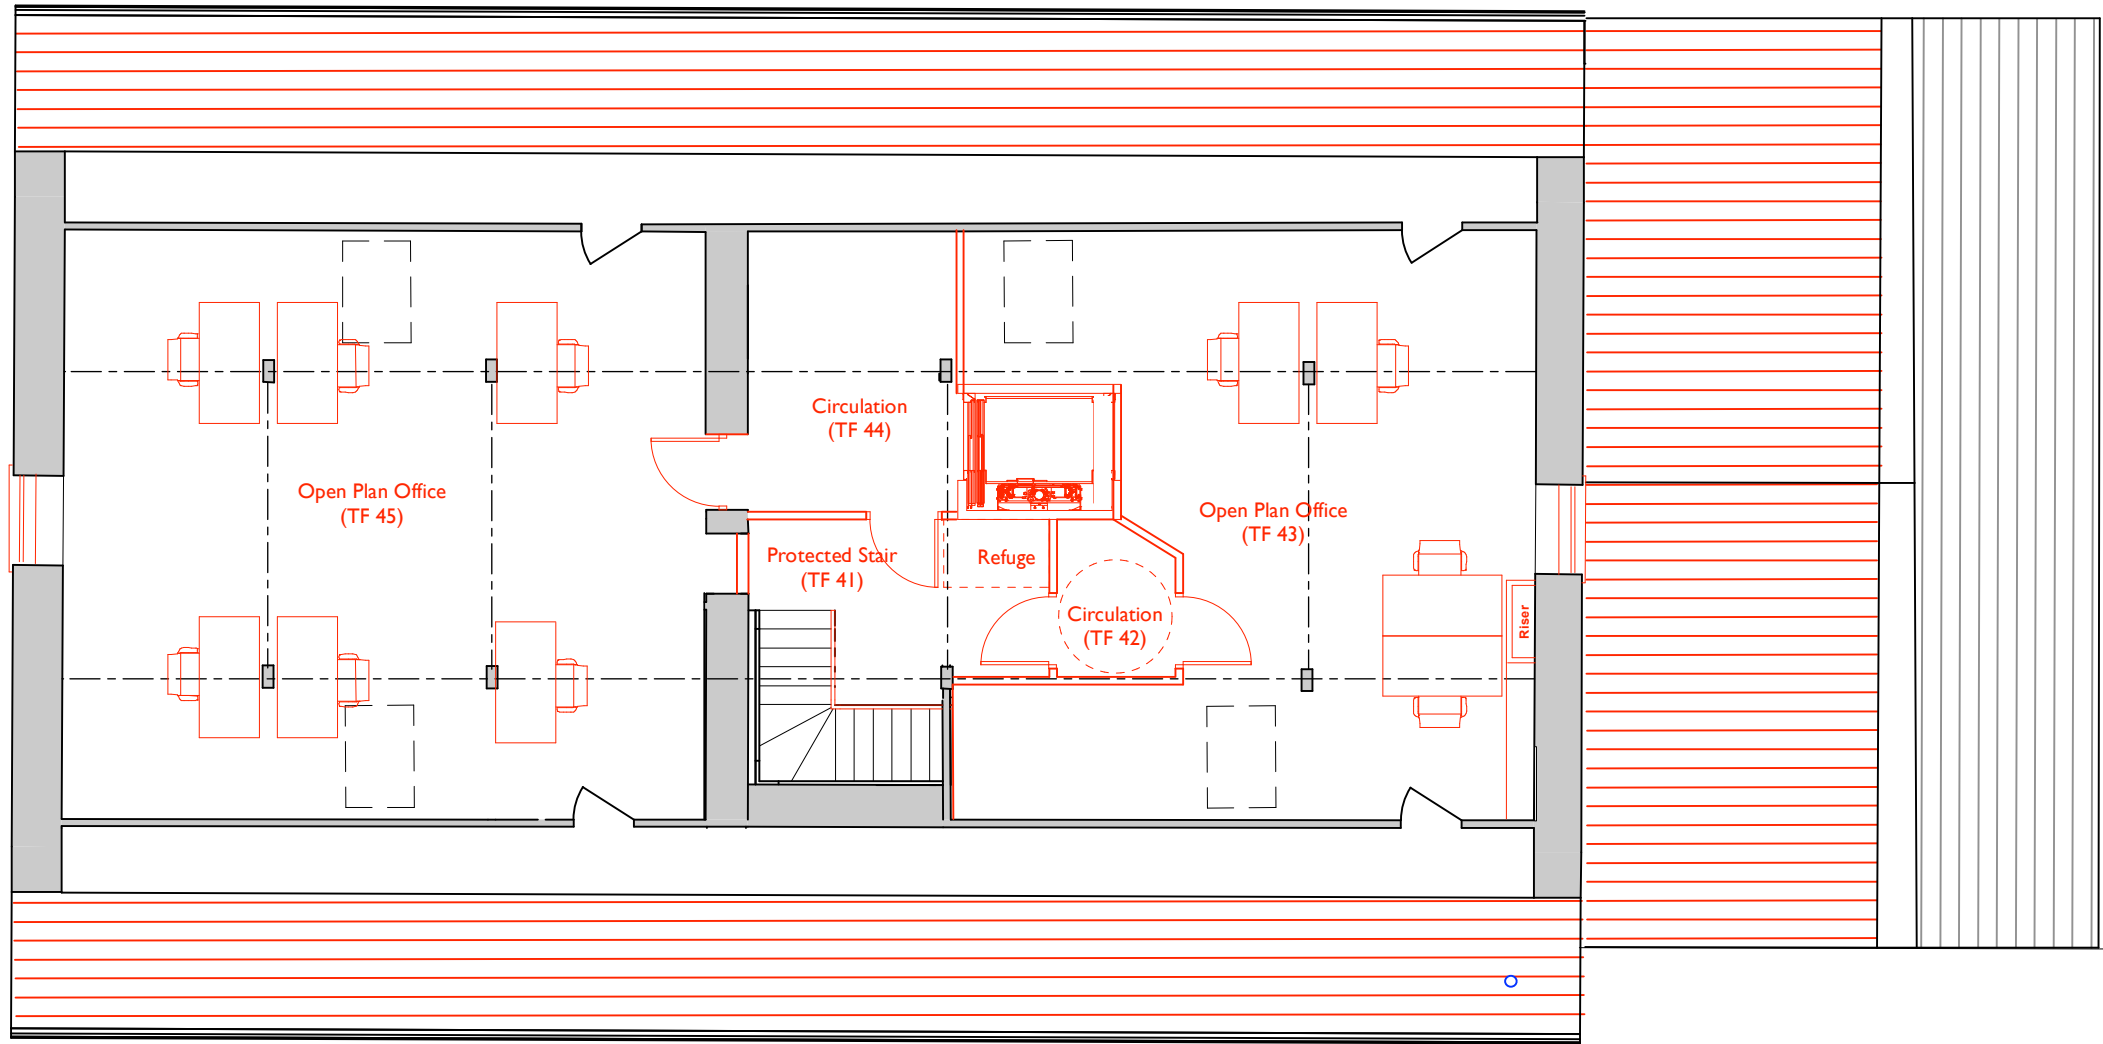


THIRD FLOOR PLAN

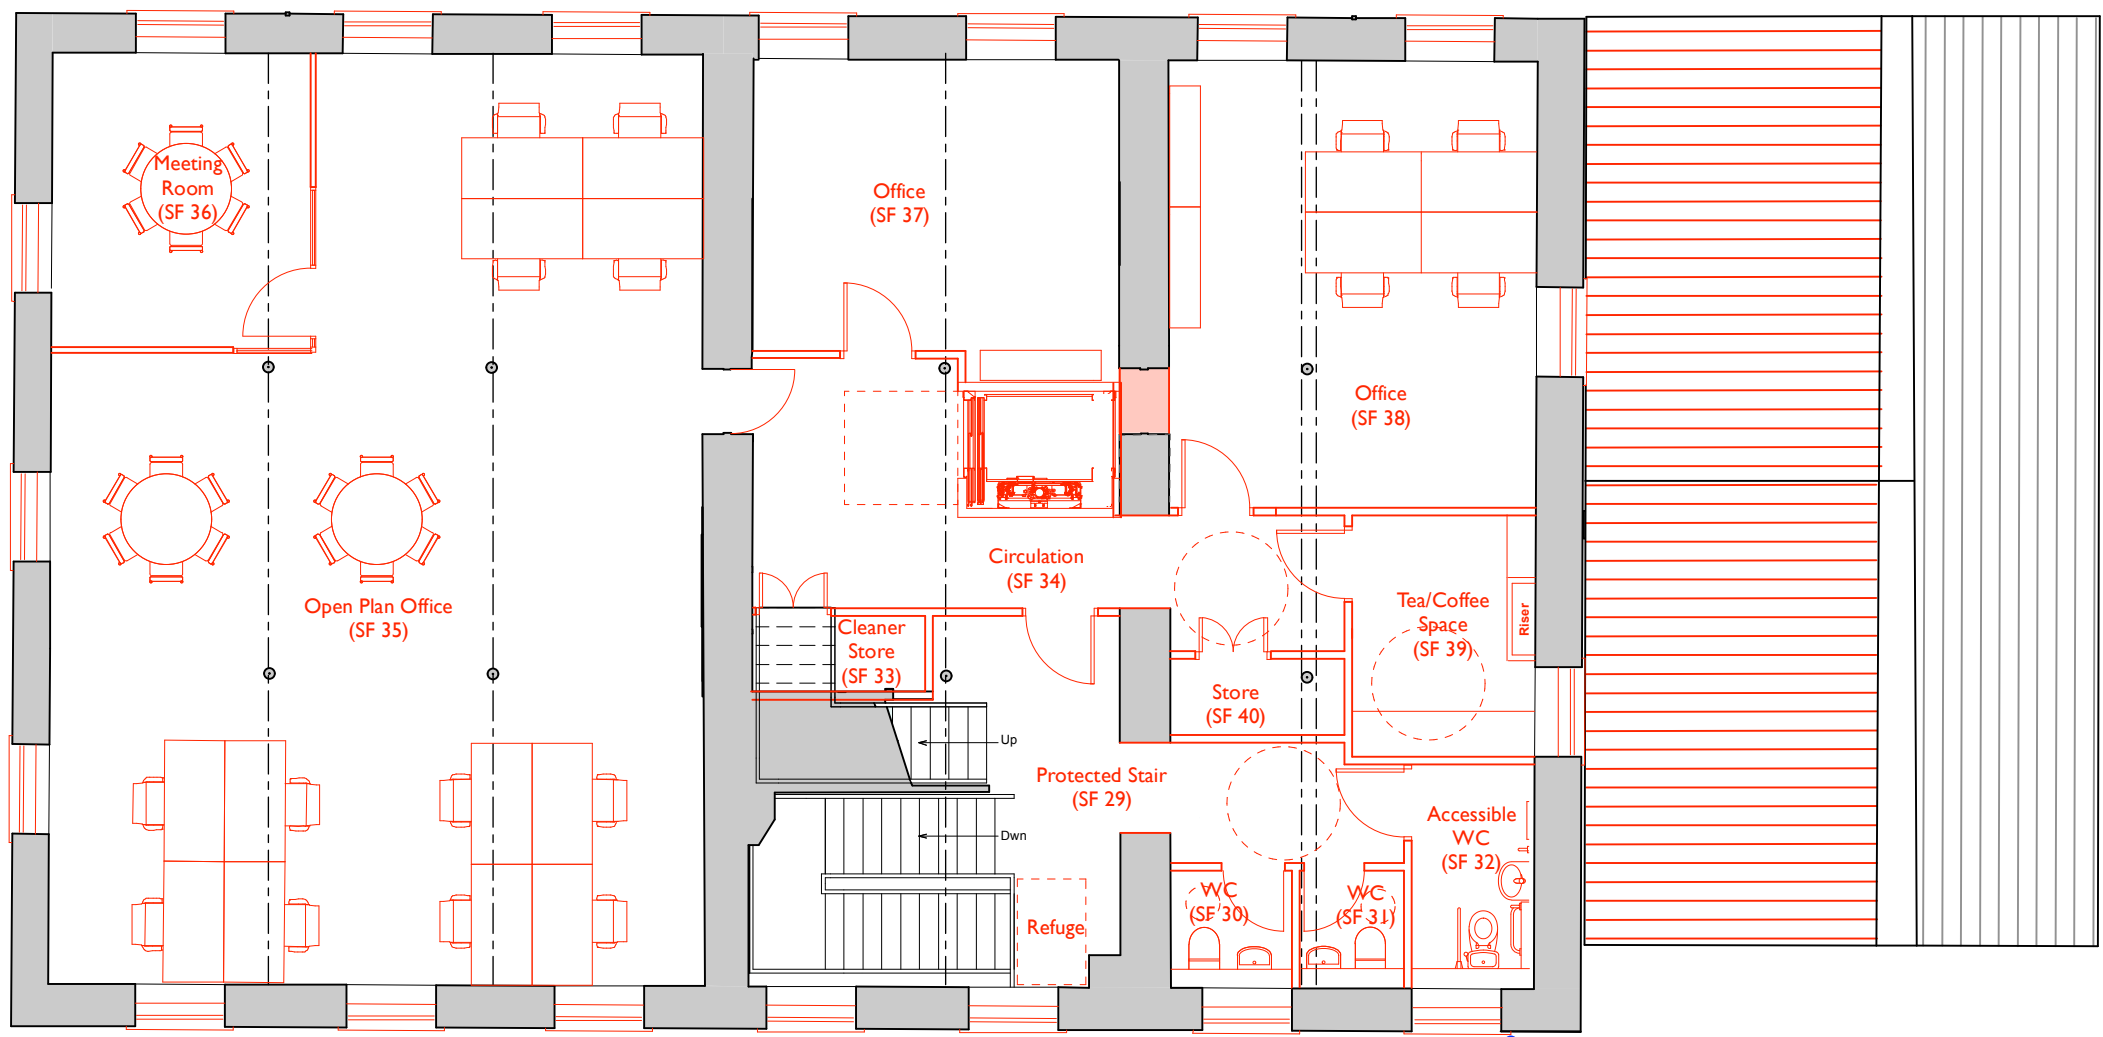


SECOND FLOOR PLAN

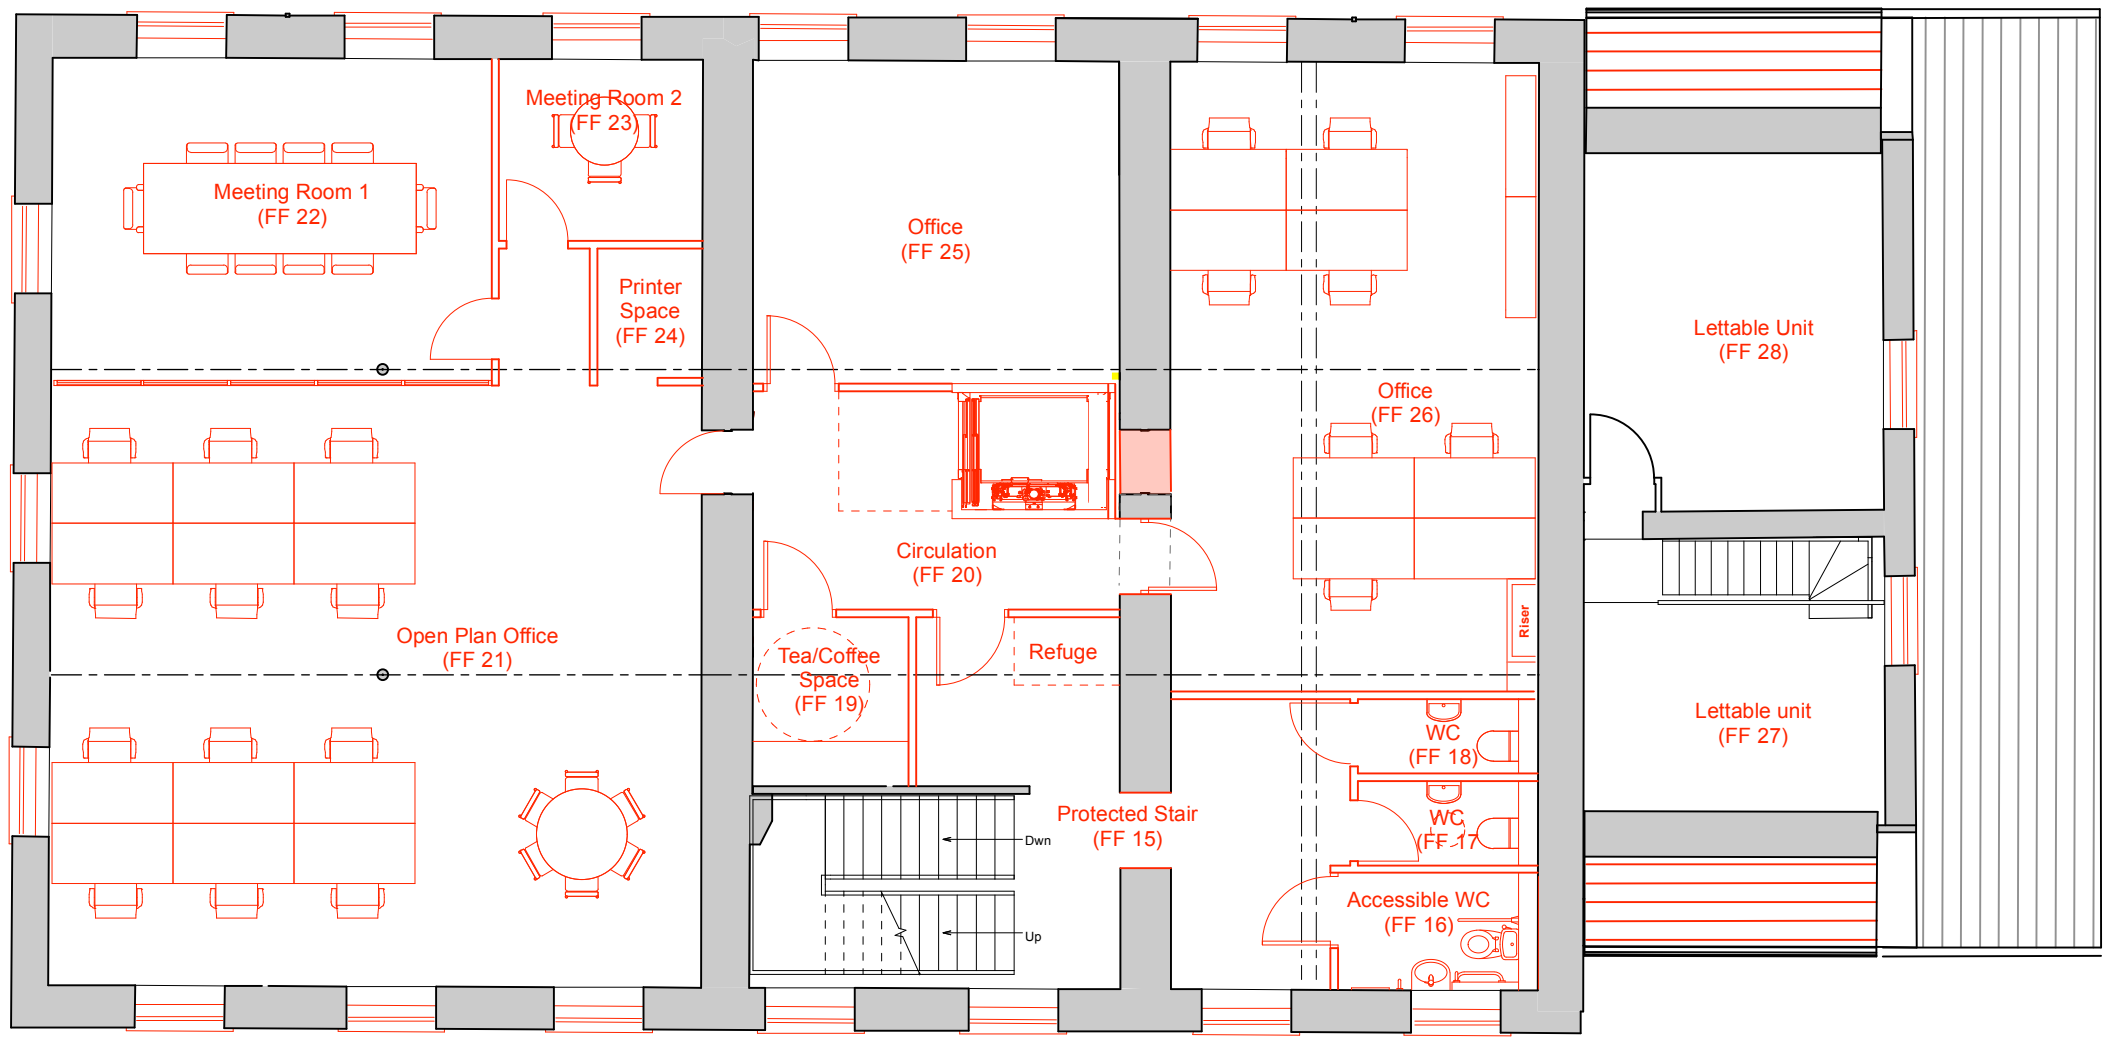

FIRST FLOOR PLAN

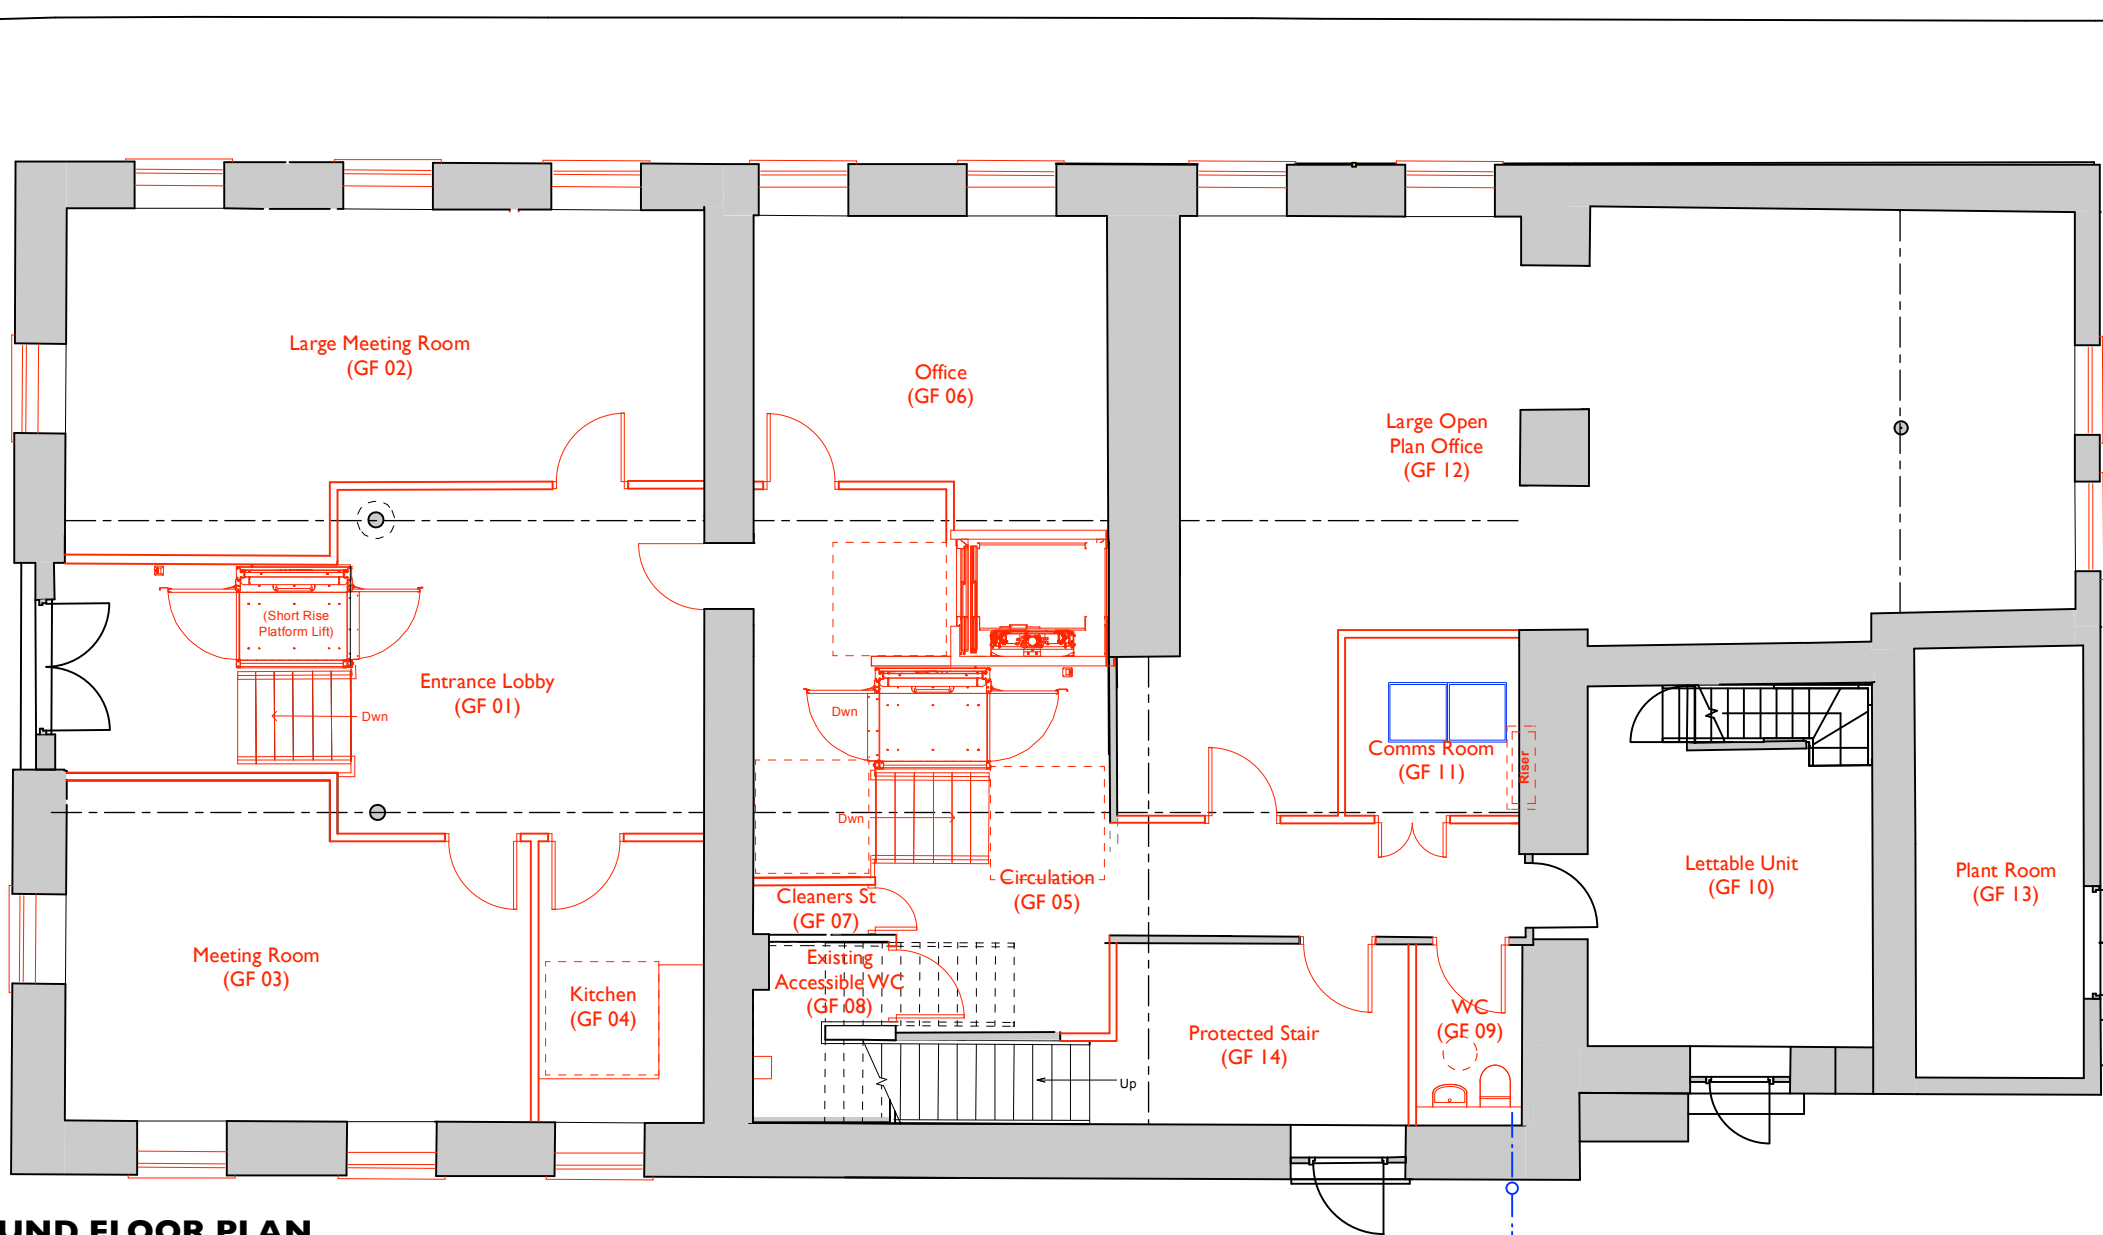

GROUND FLOOR PLAN

 

A	15/07/24	Rev no. revised/tittle alt/Design Freeze FOR PLANNING	LCSC
	Rev:	Date: Comments:	
Client:			
CUMBERLAND COUNCIL			
			
DAY CUMMINS LIMITED			
Architects & Surveyors Lakeland Business Park Cockermouth Cumbria CA13 0QT Tel: 01900 820700 Fax: 01900 820701 email: dc@day-cummins.co.uk www.day-cummins.co.uk			
Project:			
CLEATOR MOOR TOWN DEAL (PEC 3)			
Drawing Title:			
Proposed Floor Plans			
Drawn:	LCSC	Checked:	Signed:
Scale:	1:100	Date:	20/06/24
		Paper Size:	A1
ALL DIMENSIONS TO BE CHECKED ON SITE FIGURED DIMENSIONS TO BE TAKEN IN PREFERENCE TO SCALED DIMENSIONS THIS DRAWING IS COPYRIGHT			
Project No:	Drawing No:	Rev:	
6028	02	A	