




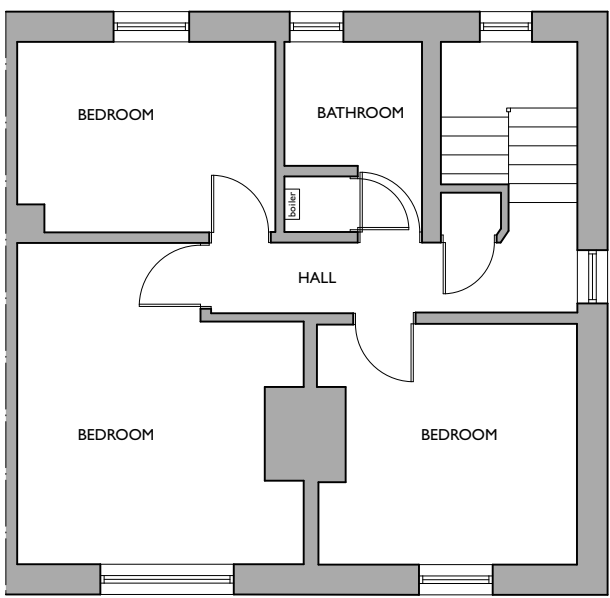

First Floor Plan
Scale 1:100

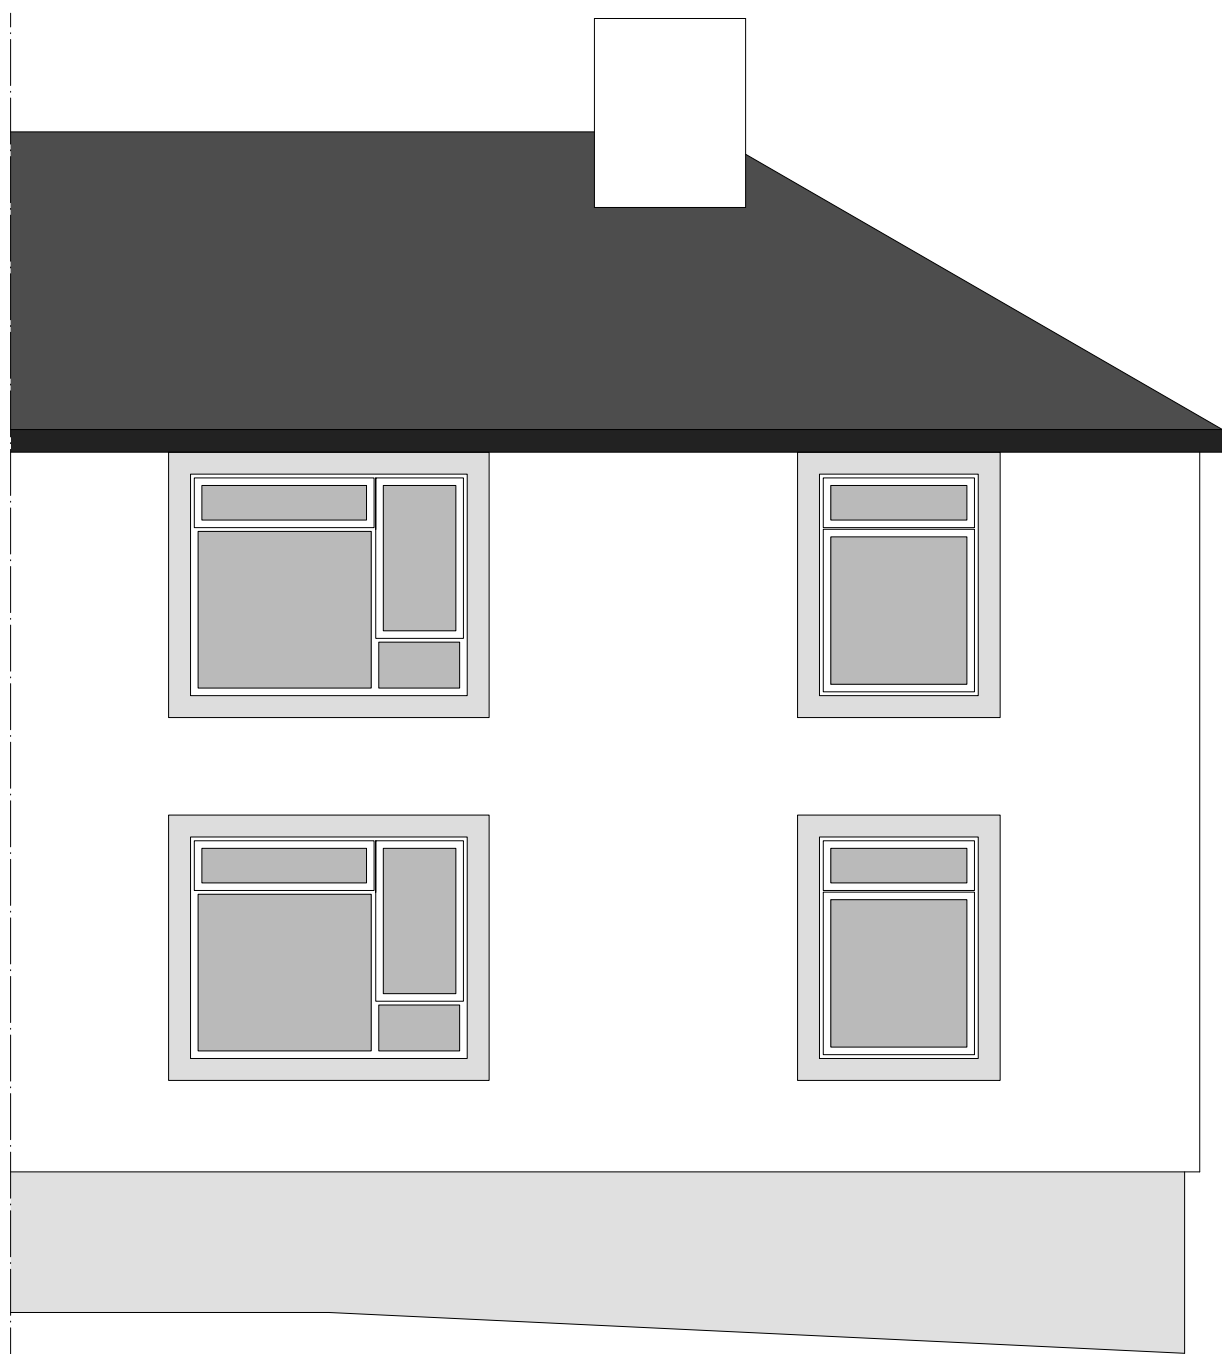


West Elevation
Scale 1:50

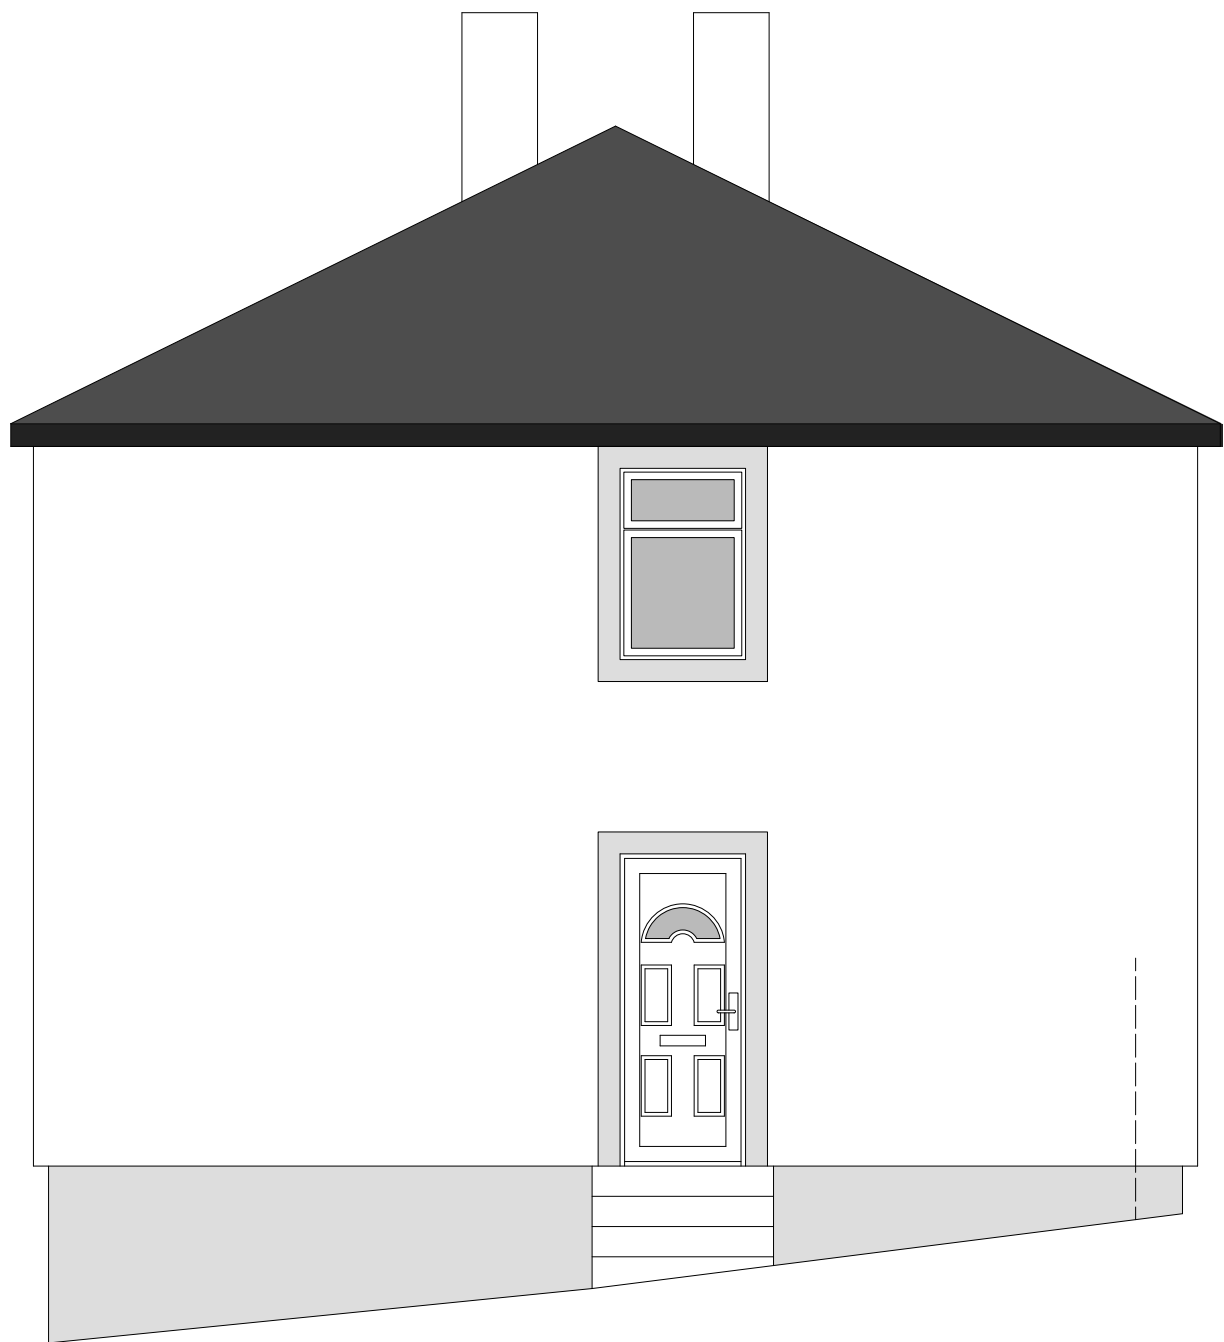

South Elevation
Scale 1:50



East Elevation
Scale 1:50

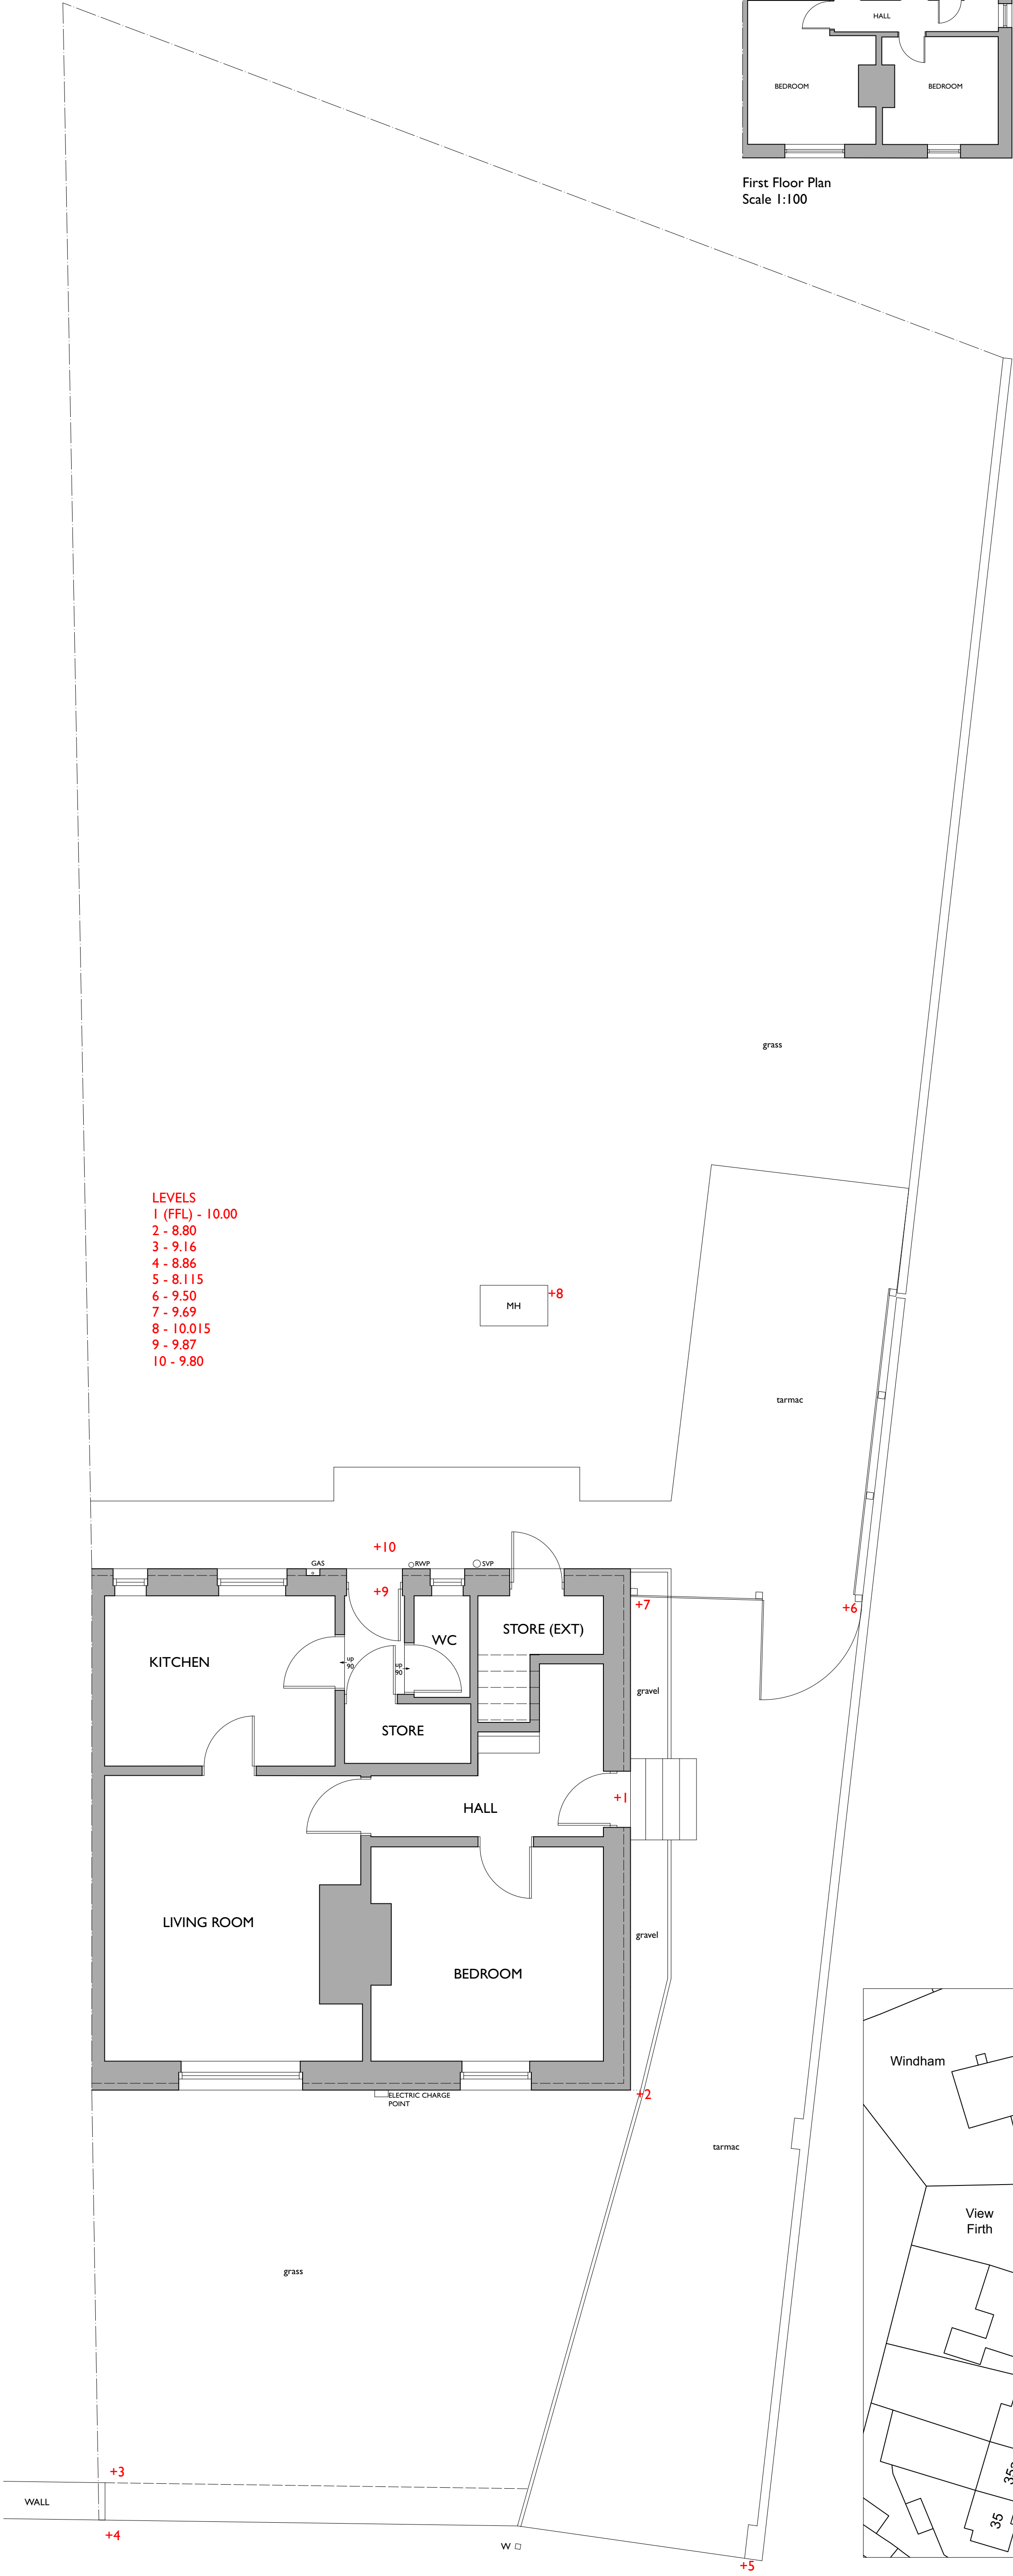

Ground Floor Plan
Scale 1:50



Block Plan
Scale 1:500

NOTE:
All dimensions to be checked on site.
All dimensions in millimetres unless stated otherwise.

PI	29/10/24		LD
Rev:	Date:	Comments:	By:
Client:			
Cumberland Council			
			
DAY CUMMINS LIMITED Architects & Surveyors Lakeland Business Park Cockermouth Cumbria CA13 0QT Tel: 01900 820700 Fax: 01900 820701 email: dc@day-cummins.co.uk www.day-cummins.co.uk			
Project: Extension to provide Disabled Accomodation at 90 Bransty Road,Whitehaven CA28 6HE			
Drawing Title: As Existing Plans & Elevations			
Drawn:	LD	Checked:	Signed:
Scale:	1:50, 1:100, 1:500	Date:	29/10/24
		Paper Size:	A1
ALL DIMENSIONS TO BE CHECKED ON SITE FIGURED DIMENSIONS TO BE TAKEN IN PREFERENCE TO SCALED DIMENSIONS THIS DRAWING IS COPYRIGHT © DAY CUMMINS LIMITED. ALL RIGHTS RESERVED. LICENCE: AC000085454			
Project No:	6031/08	Drawing No:	01
		Rev:	PI