


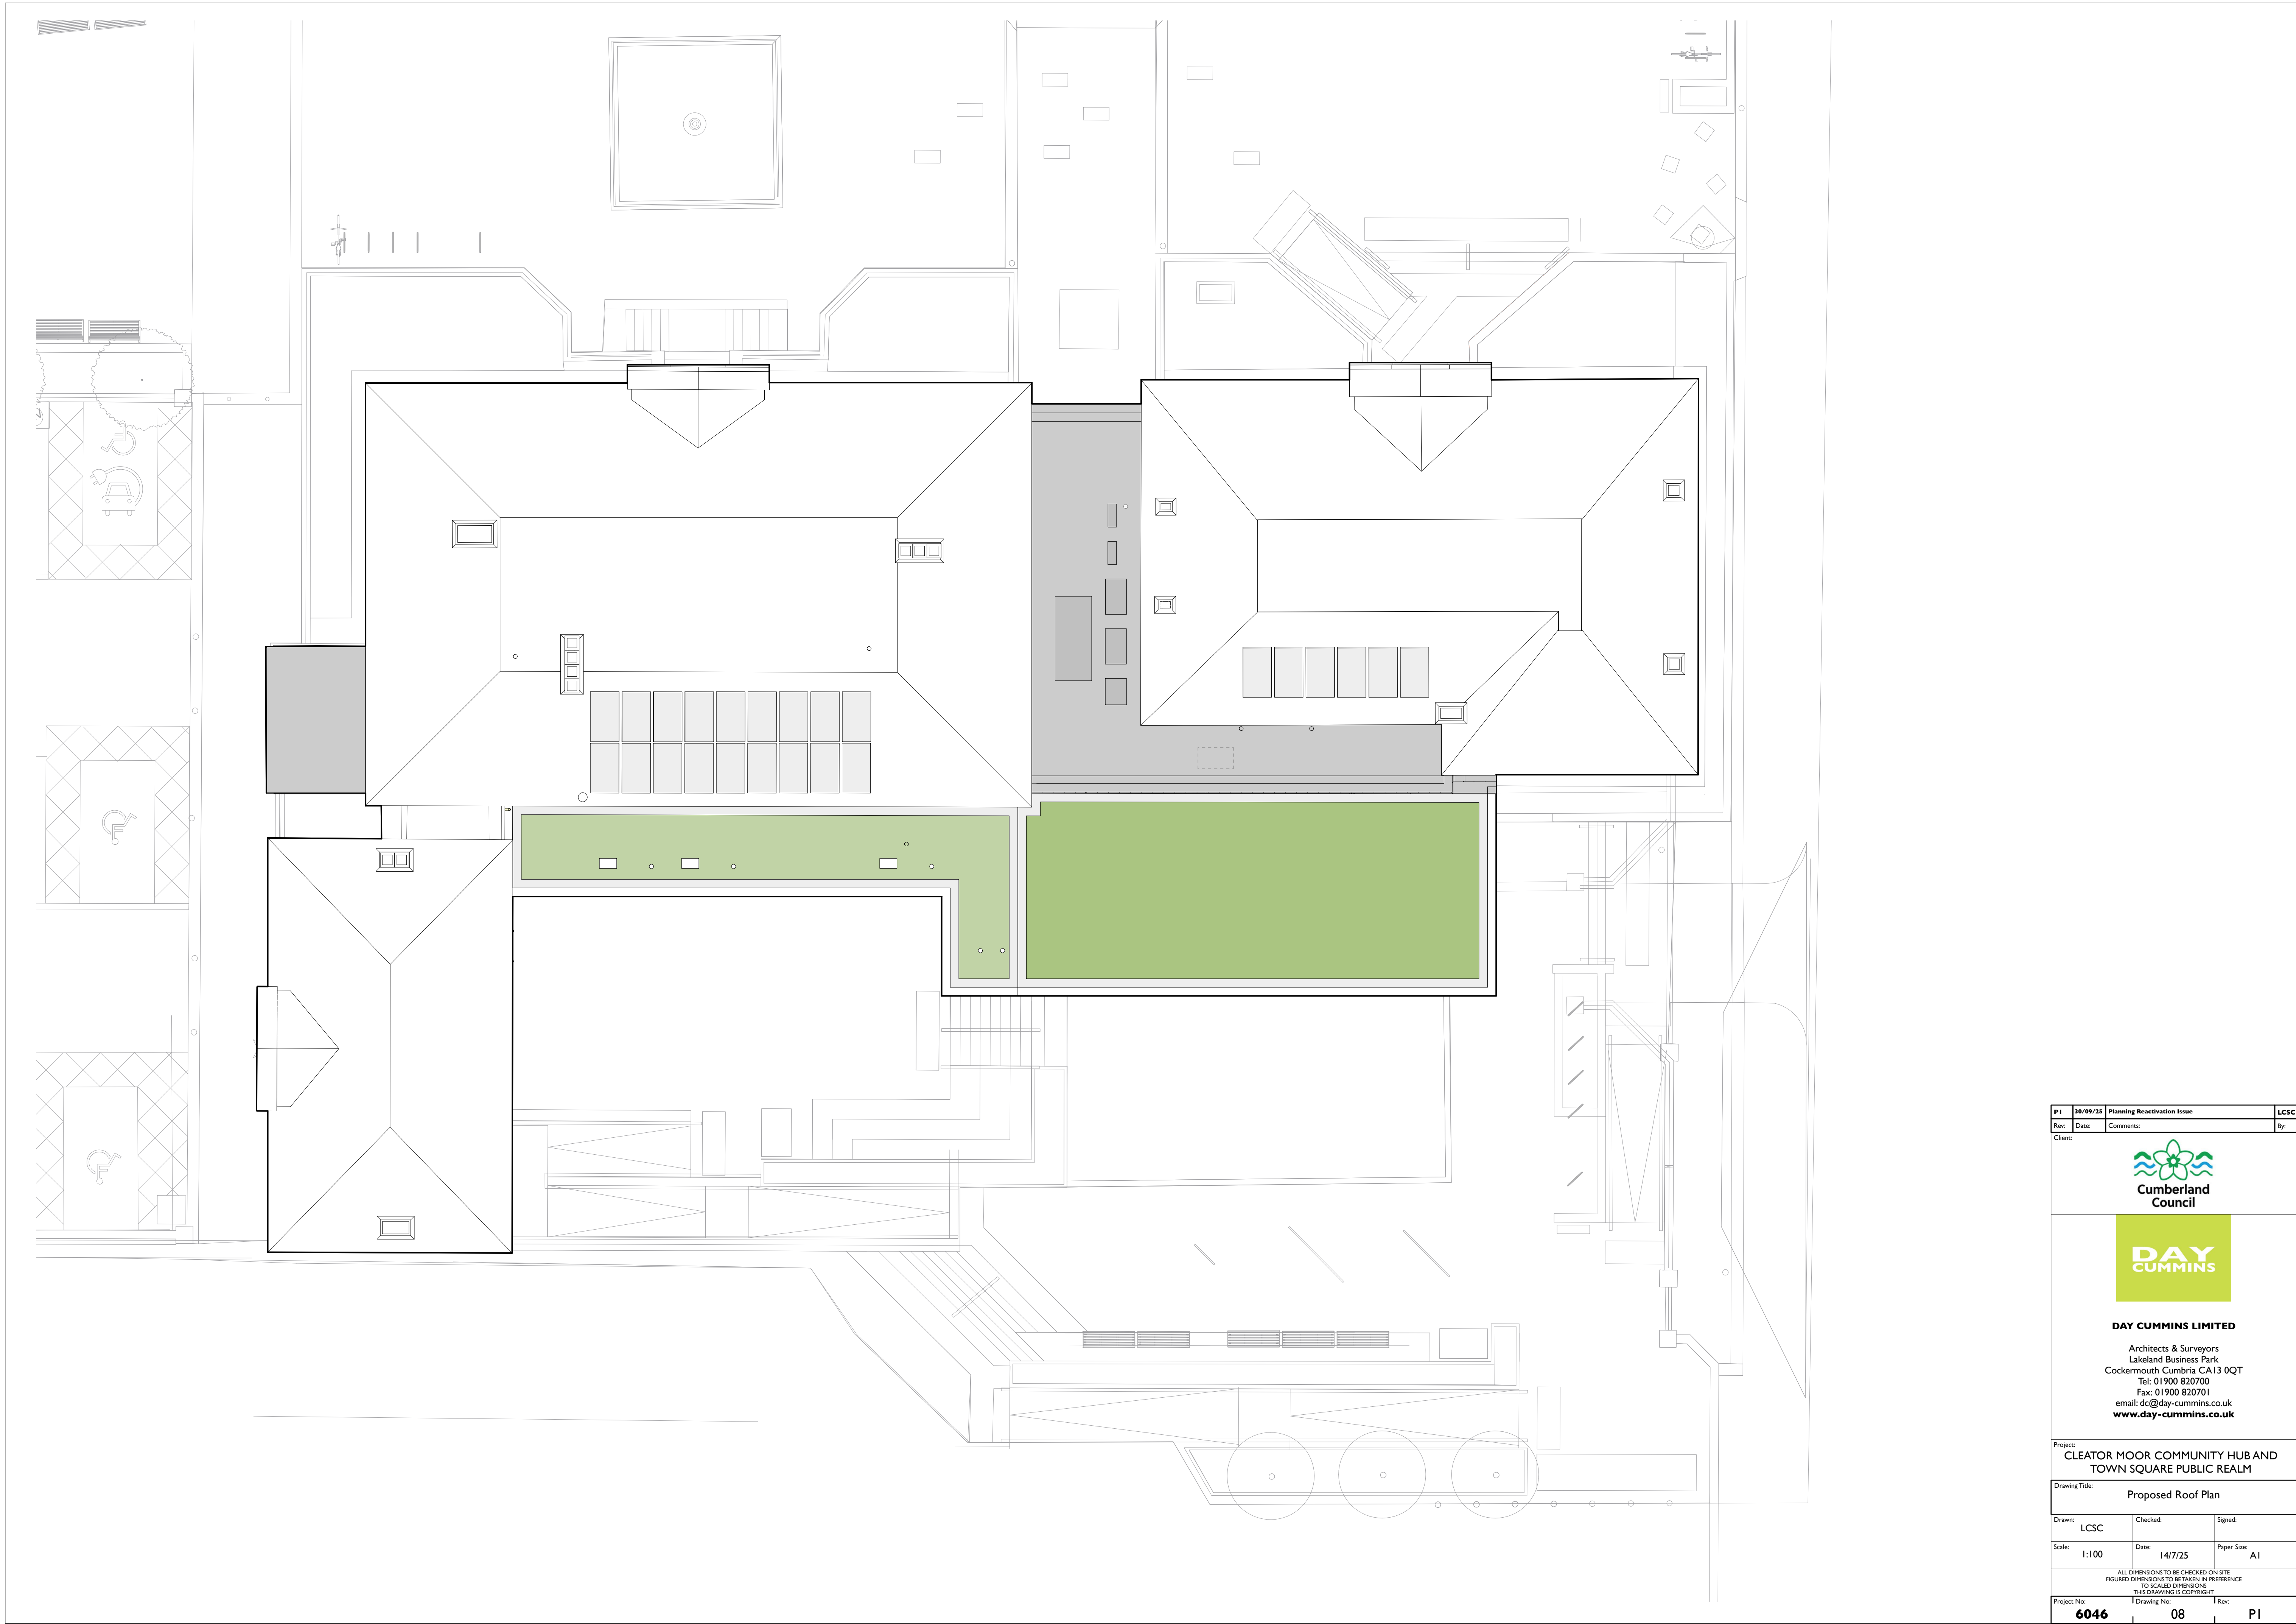

P1		30/09/35		Planning Reactivation Issue		LCSC	
Rev:	Date:	Comments:				By:	
Client:							
 Cumberland Council							
 DAY CUMMINS LIMITED Architects & Surveyors Lakeland Business Park, Cockermouth Cumbria CA13 0QT Tel: 01900 820700 Fax: 01900 820701 email: dc@day-cummins.co.uk www.day-cummins.co.uk							
Project: CLEATOR MOOR COMMUNITY HUB AND TOWN SQUARE PUBLIC REALM							
Drawing Title: Proposed Roof Plan							
Drawn: LCSC		Checked:		Signed:			
Scale: 1:100		Date: 14/7/25		Paper Size: A1			
ALL DIMENSIONS TO BE CHECKED ON SITE FIGURED DIMENSIONS TO BE TAKEN IN PREFERENCE TO SCALED DIMENSIONS THIS DRAWING IS COPYRIGHT							
Project No: 6046		Drawing No: 08		Rev: P1			