


**KEY**

- PROPOSED EXTENSION
- WITHIN EXISTING BUILDING FOOTPRINT
- PROPOSED RAISED FLOOR LEVEL
- PROPOSED ELEMENT

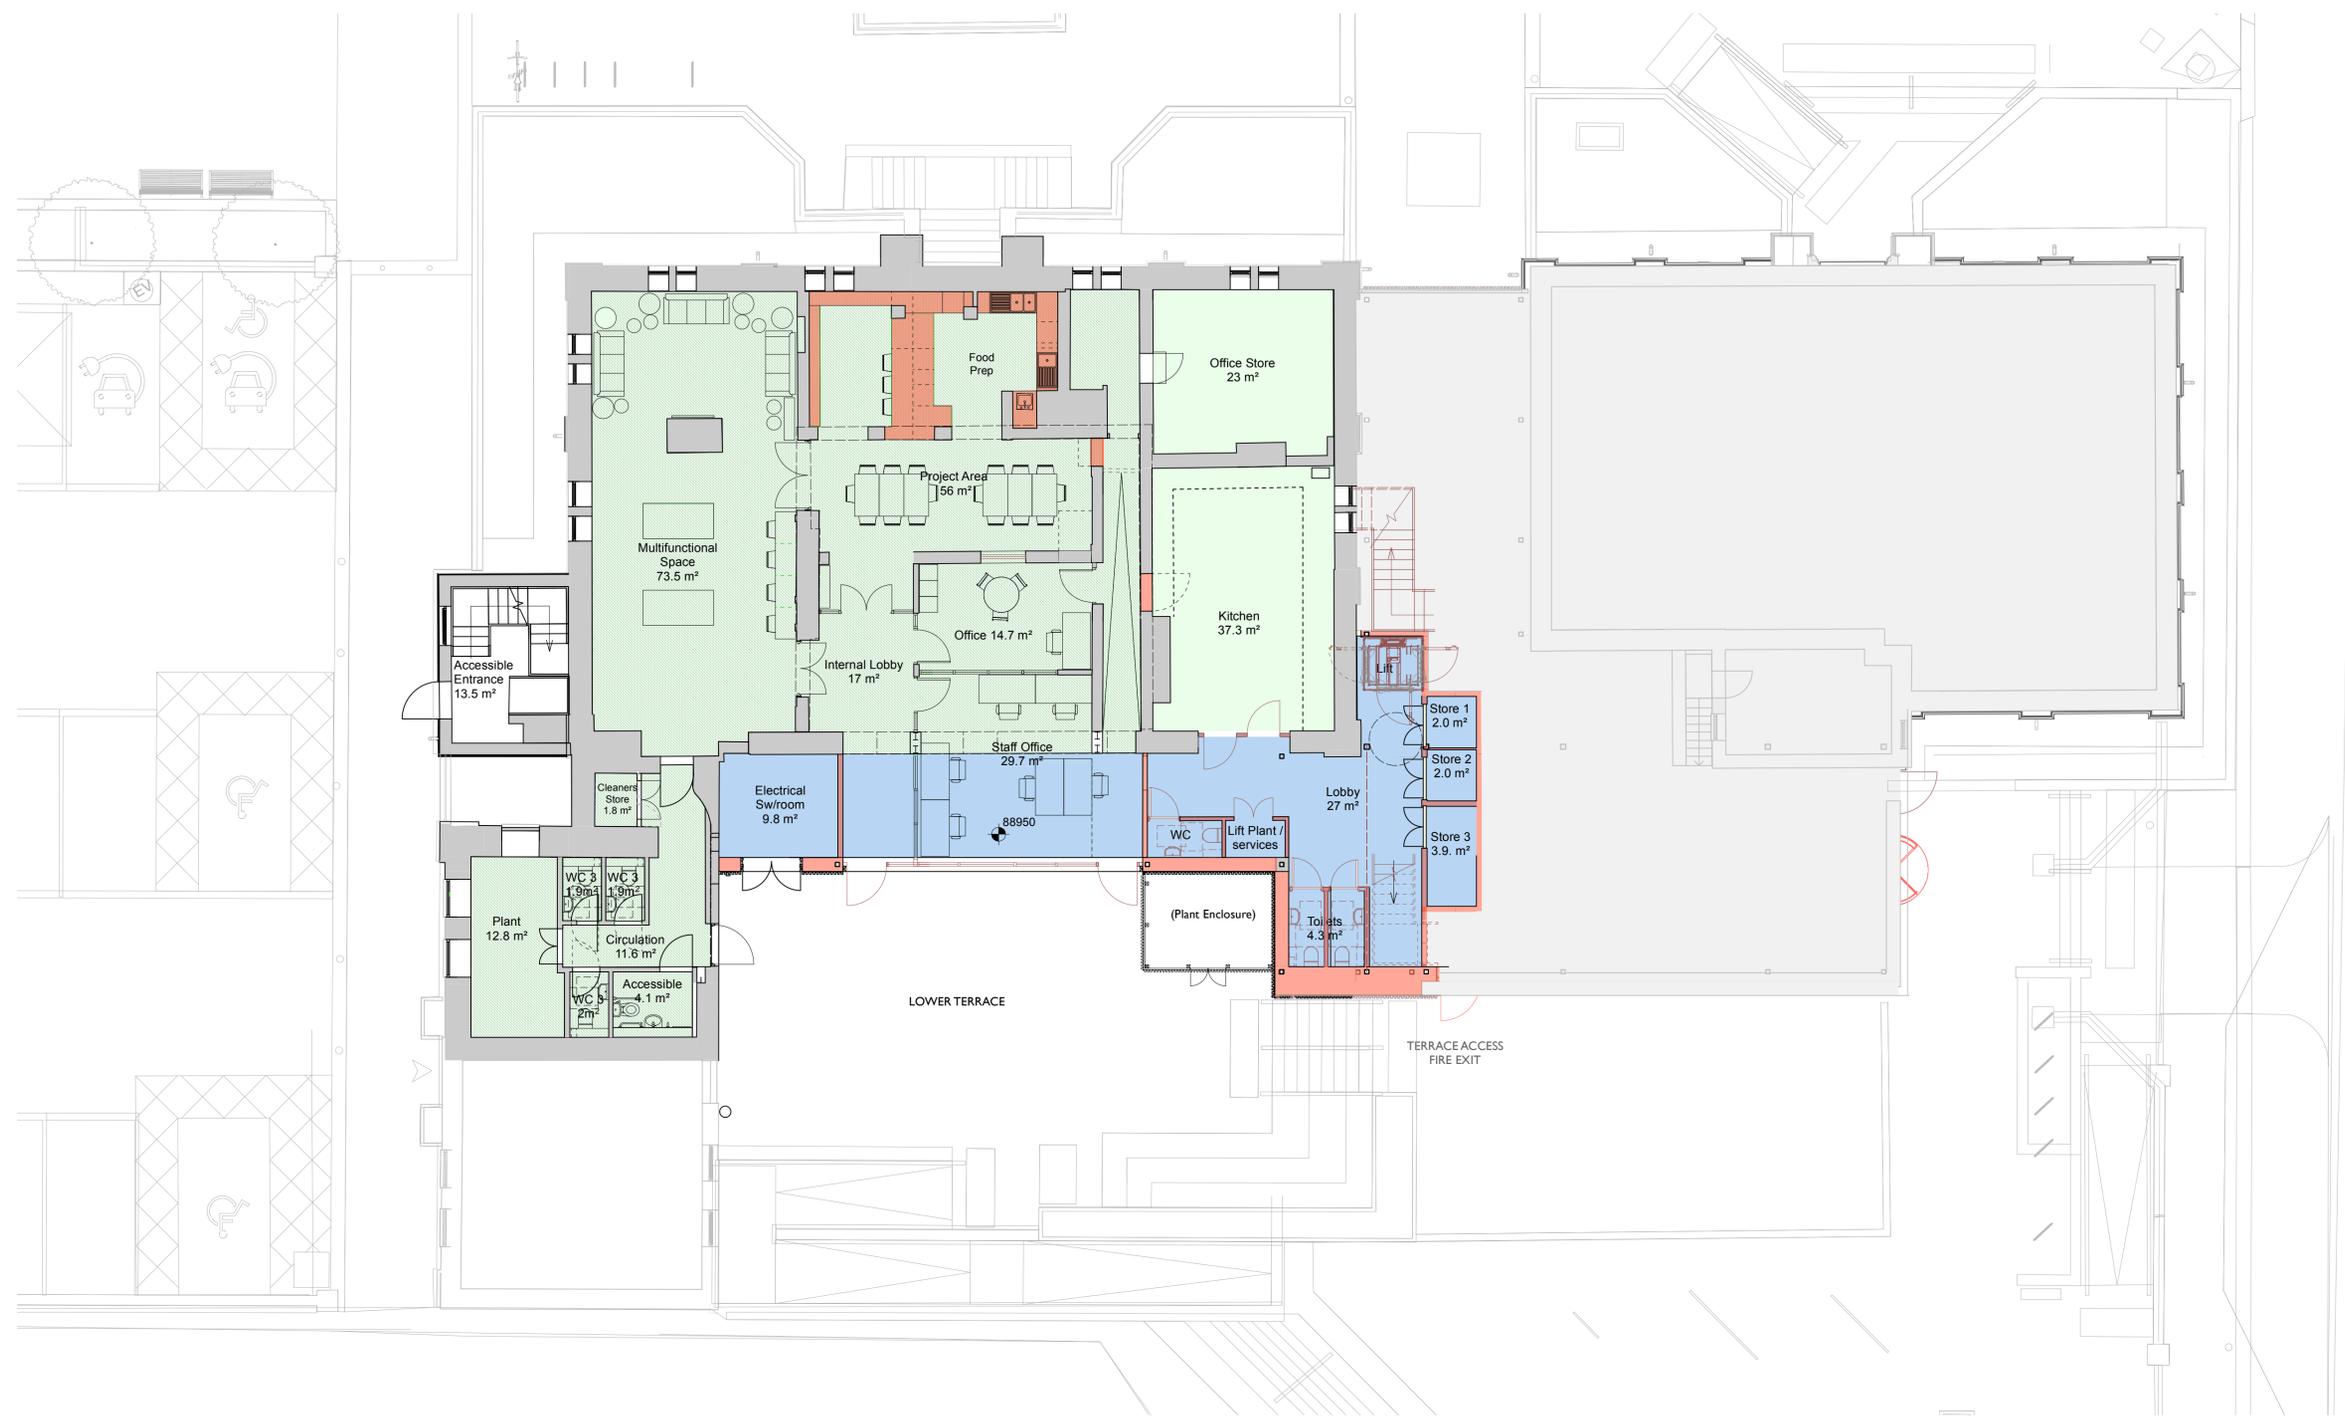

**LOWER GROUND FLOOR**



P2	23/01/25	Roof plant repositioned to LGF compound	LCSC
P1	30/09/25	Planning Refraction Issue	LCSC
Rev:	Date:	Comments:	By:
Client:			



**Cumberland Council**



**DAY CUMMINS LIMITED**

Architects & Surveyors  
 Lakeland Business Park  
 Cockermouth Cumbria CA13 0QT  
 Tel: 01900 820700  
 Fax: 01900 820701  
 email: dc@day-cummins.co.uk  
 www.day-cummins.co.uk

Project: CLEATOR MOOR COMMUNITY HUB AND TOWN SQUARE PUBLIC REALM

Drawing Title: Proposed Lower Ground Floor Plan

Drawn: LCSC	Checked:	Signed:
Scale: 1:100	Date: 14/7/25	Paper Size: A1

ALL DIMENSIONS TO BE CHECKED ON SITE  
 FIGURED DIMENSIONS TO BE TAKEN IN PREFERENCE  
 TO SCALED DIMENSIONS  
 THIS DRAWING IS COPYRIGHT

Project No: <b>6046</b>	Drawing No: <b>13</b>	Rev: <b>P2</b>
-------------------------	-----------------------	----------------