


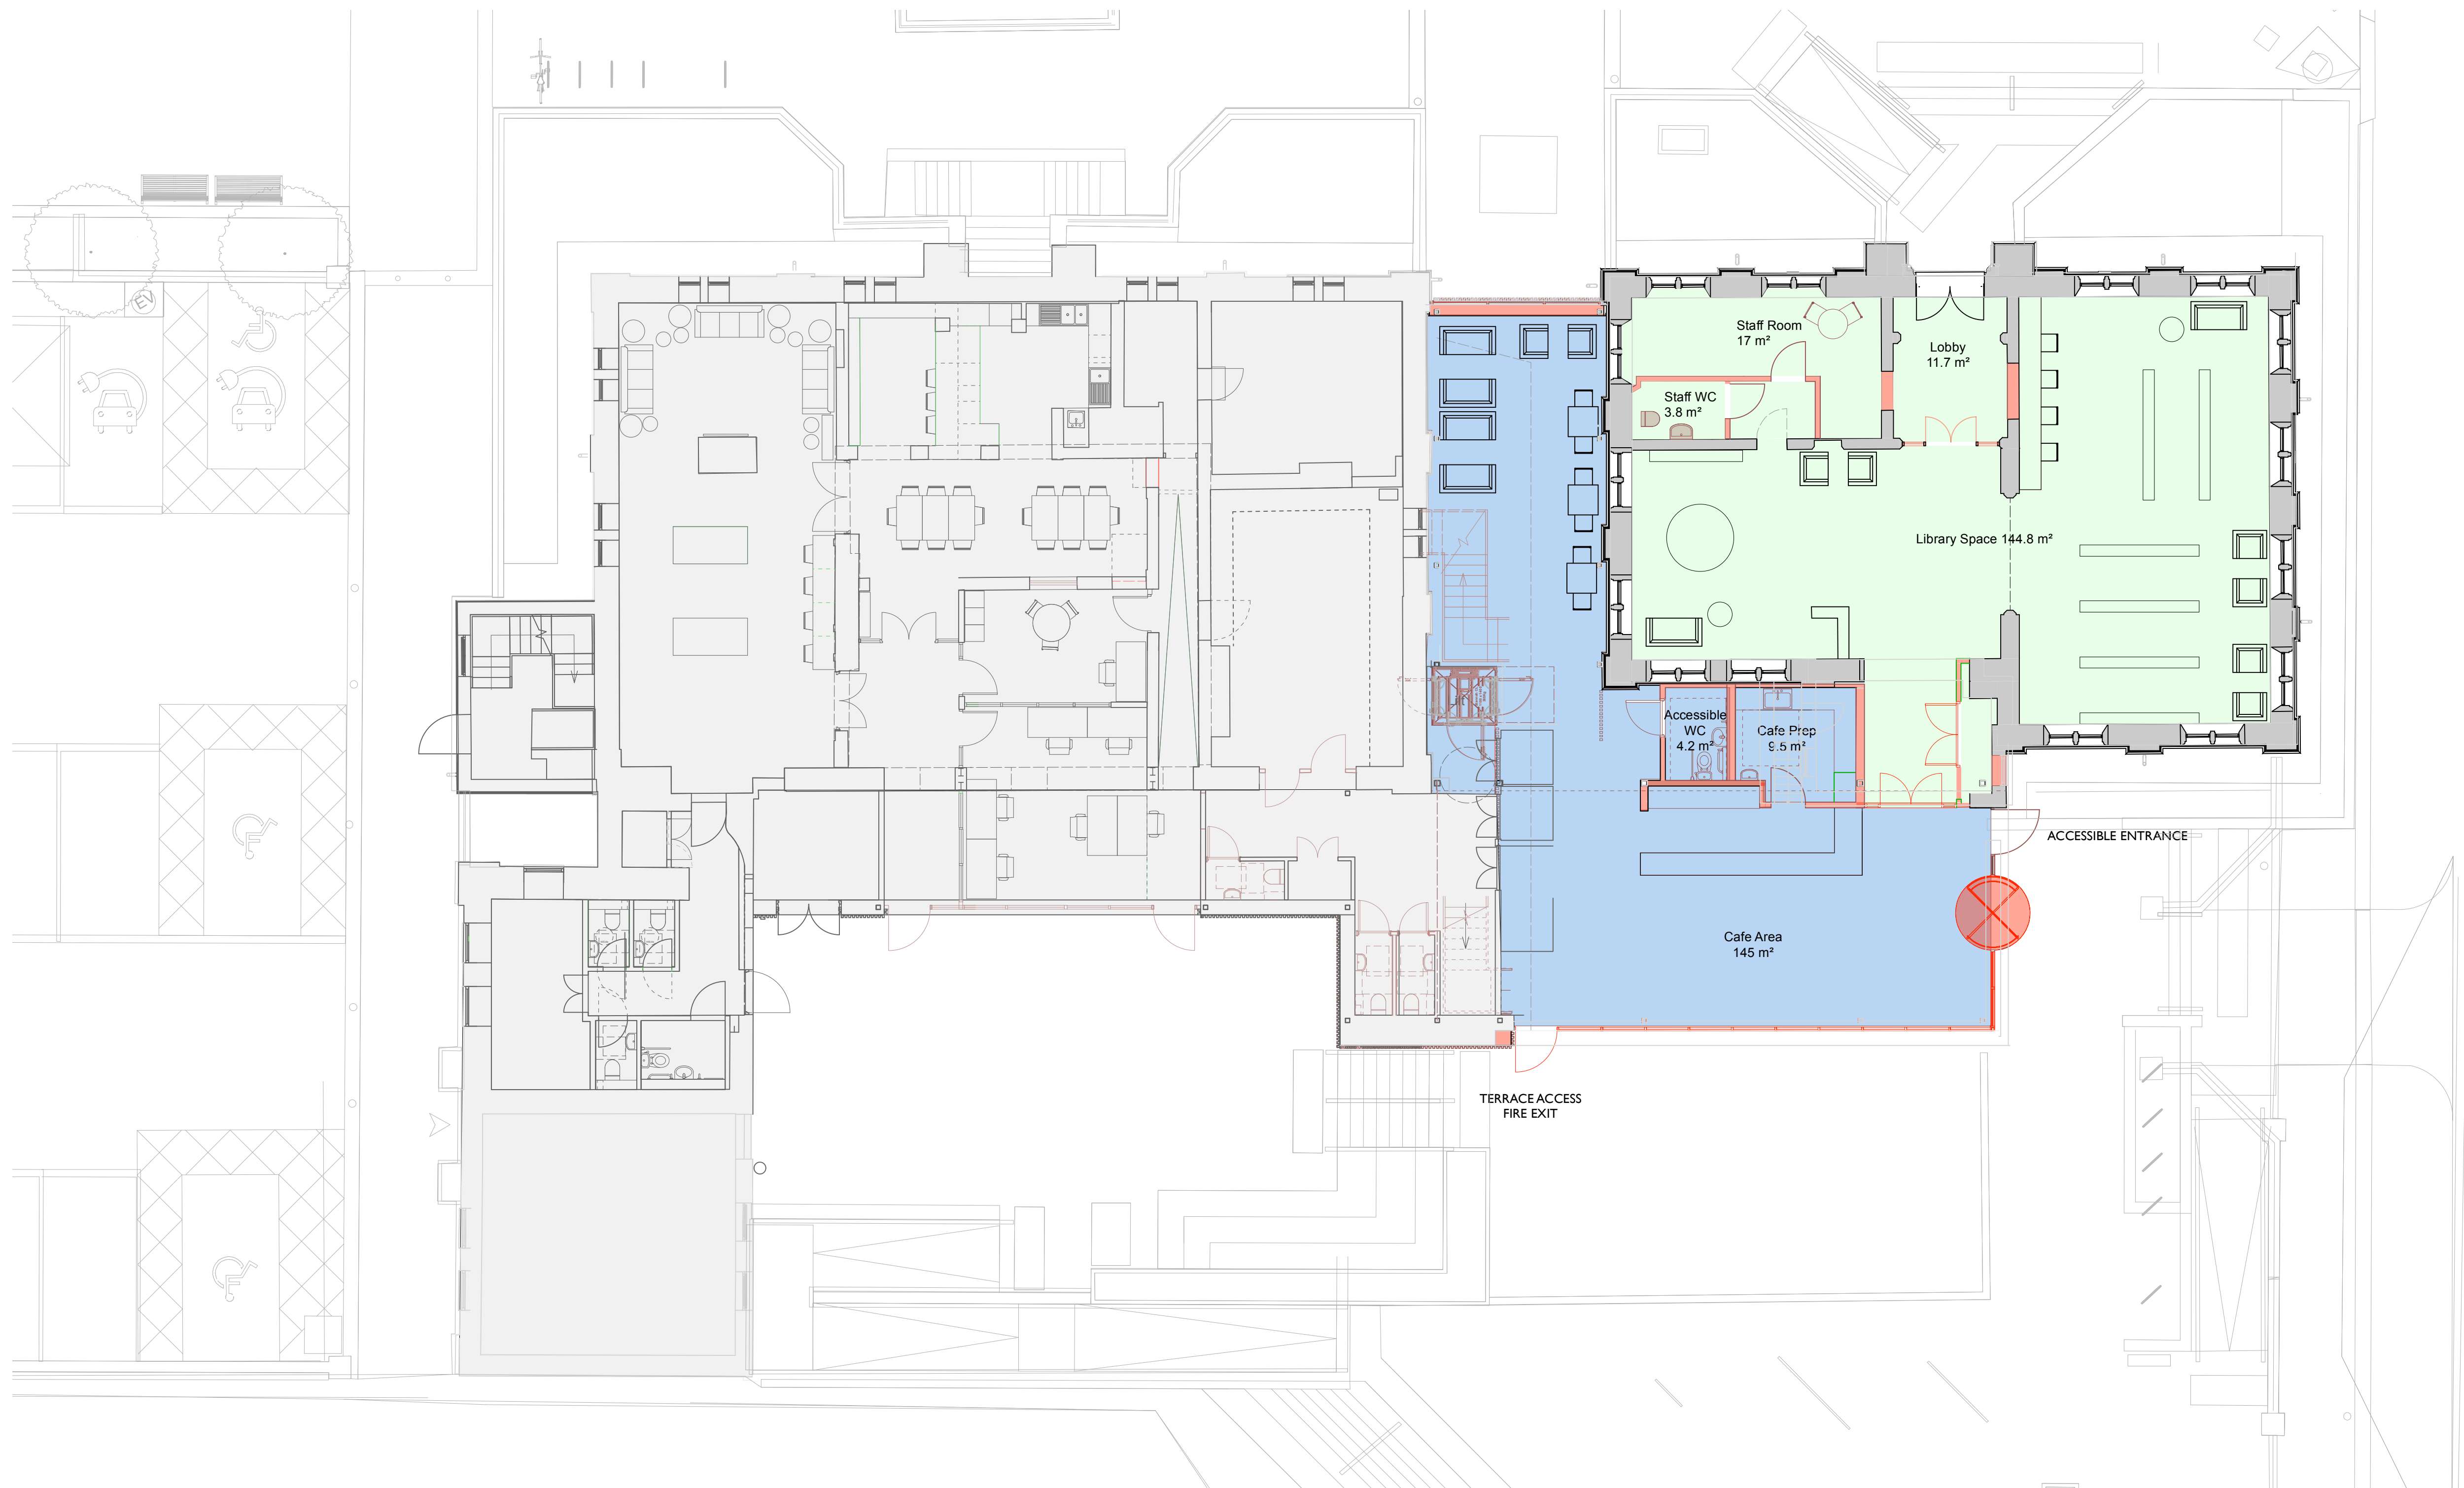

GROUND FLOOR

KEY

PROPOSED
EXTENSION

WITHIN EXISTING
BUILDING FOOTPRINT

PROPOSED RAISED
FLOOR LEVEL

PROPOSED
ELEMENT

PIA	6/10/25	Planning Reactivation Issue - following client comments		LCSC
Rev:	Date:	Commence:	By:	
Client:				
				
				
DAY CUMMINS LIMITED Architects & Surveyors Lakeland Business Park Cockermouth Cumbria CA13 0QT Tel: 01900 820700 Fax: 01900 820701 email: dc@day-cummins.co.uk www.day-cummins.co.uk				
Project: CLEATOR MOOR COMMUNITY HUB AND TOWN SQUARE PUBLIC REALM				
Drawing Title: Proposed Ground Floor Plan				
Drawn:	LCSC	Checked:	Signed:	
Scale:	1:100	Date:	14/7/25	Paper Size: A1
ALL DIMENSIONS TO BE CHECKED ON SITE FOUNDED DIMENSIONS TO BE TAKEN IN PREFERENCE TO SCALED DIMENSIONS THIS DRAWING IS COPYRIGHT				
Project No:	6046	Drawing No:	14	Rev: PIA

