




Proposed First Floor Plan - 55m2

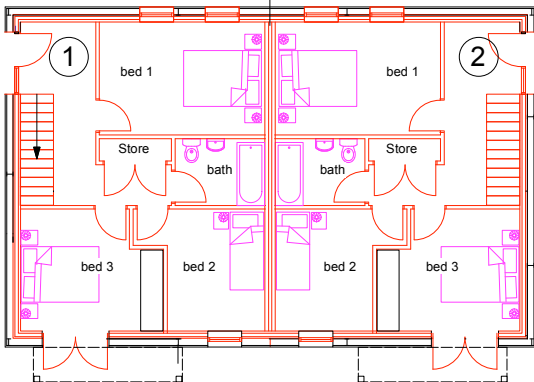


Proposed Ground Floor Plan - 55m2

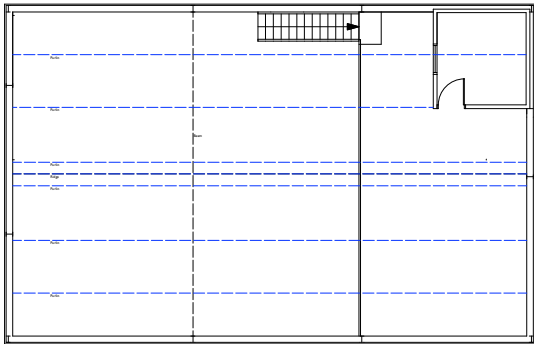


Existing First Floor plan

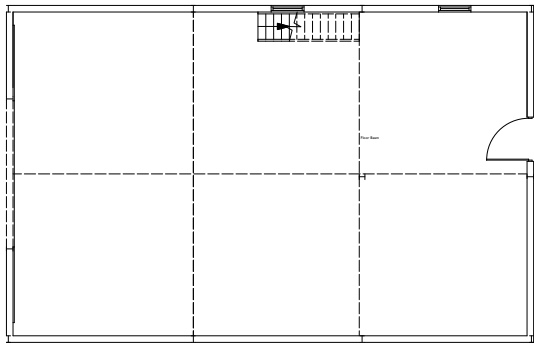


Existing Ground Floor plan

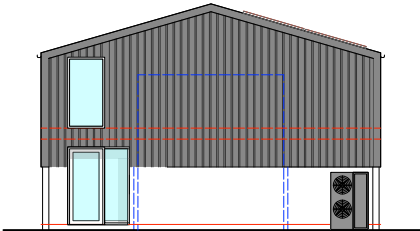



Proposed West Elevation

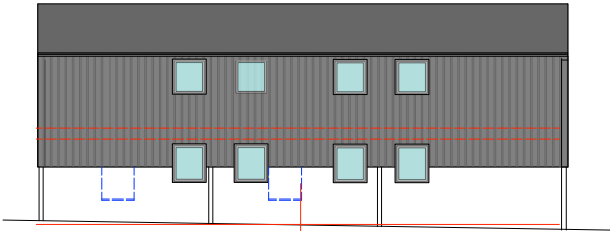



Proposed North Elevation

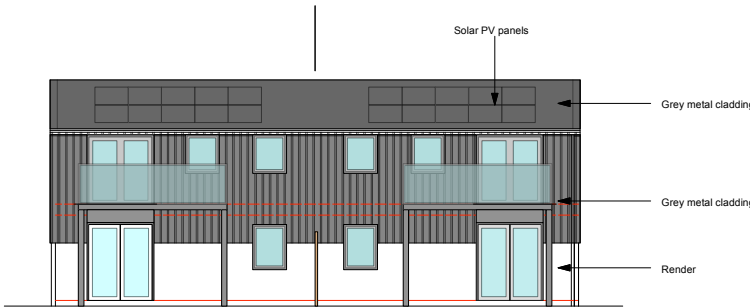


Proposed South Elevation

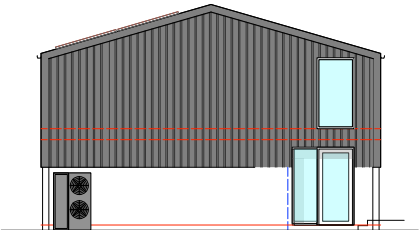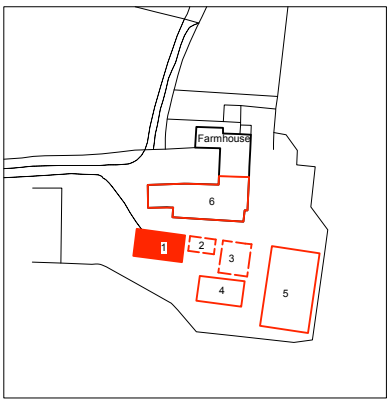


Proposed East Elevation

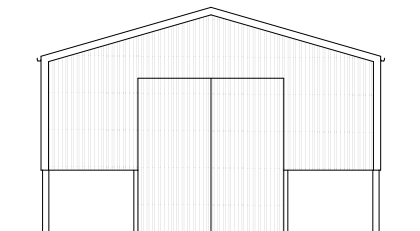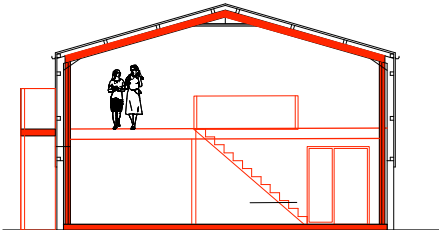


Existing West Elevation

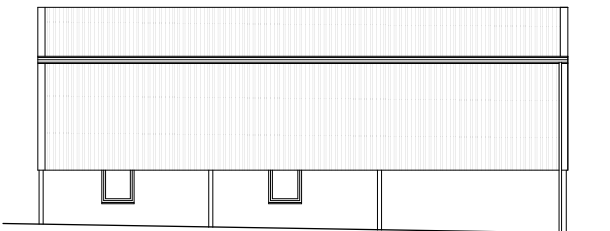


Existing North Elevation

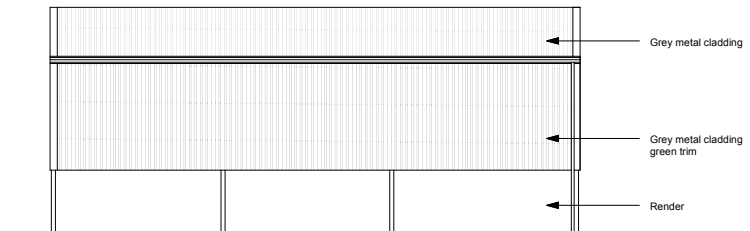

Existing South Elevation

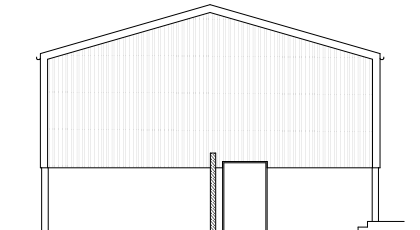

Existing East Elevation

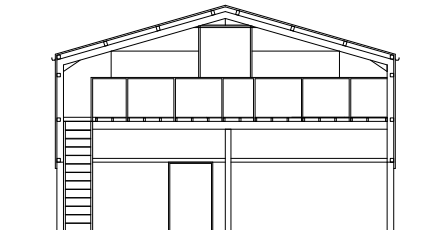

Existing Section

Rev:	Date:	Comments:	By:
Client:			
<div>RC Civils Ltd</div>			
<div><div><div>DAY CUMMINS</div></div></div>			
<div>DAY CUMMINS LIMITED</div> <div>Architects &amp; Surveyors Lakeland Business Park Cockermouth Cumbria CA13 0QT Tel: 01900 820700 Fax: 01900 820701 email: dc@day-cummins.co.uk <a href="http://www.day-cummins.co.uk">www.day-cummins.co.uk</a></div>			
Project: Conversion of Barns at Mowbray Farm, Frizington			
Drawing Title: Plans and Elevations - Barn I			
Drawn: MD/LP	Checked: JM	Signed:	
Scale: 1:100	Date: 7-11-24	Paper Size: A1	
ALL DIMENSIONS TO BE CHECKED ON SITE FIGURED DIMENSIONS TO BE TAKEN IN PREFERENCE TO SCALED DIMENSIONS THIS DRAWING IS COPYRIGHT			
Project No: 6088	Drawing No: I	Rev: -	