





Front (South West) Elevation - Scale 1:50

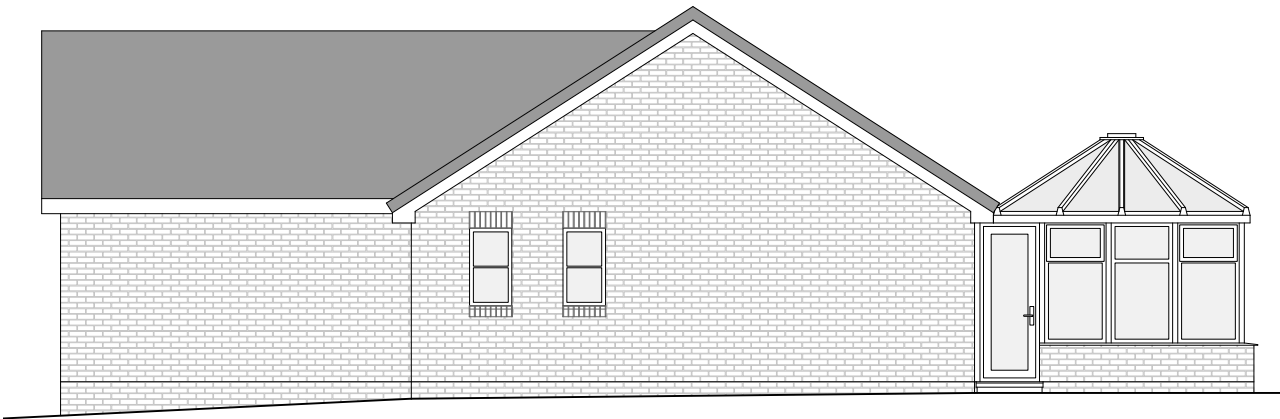


Side (South East) Elevation - Scale 1:50




Rear (North East) Elevation - Scale 1:50

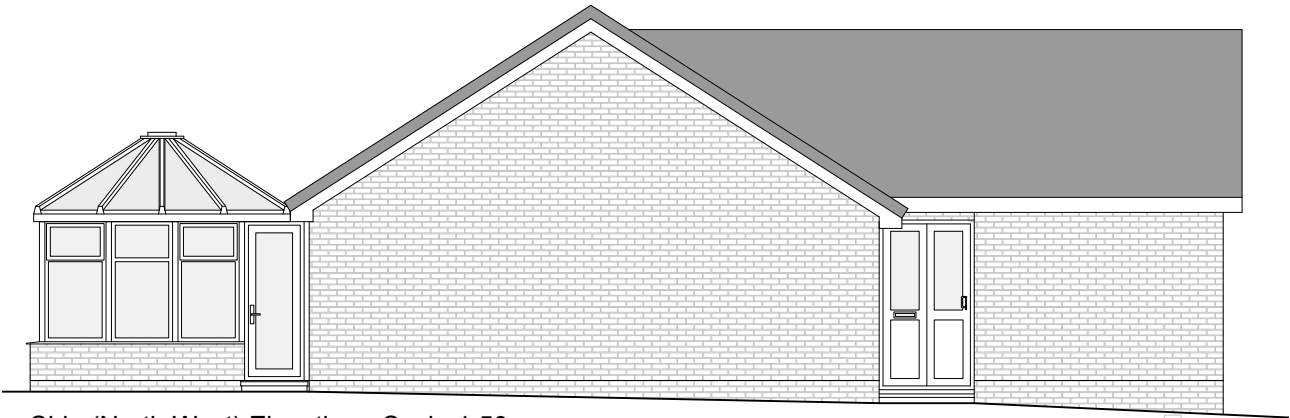

Side (North West) Elevation - Scale 1:50

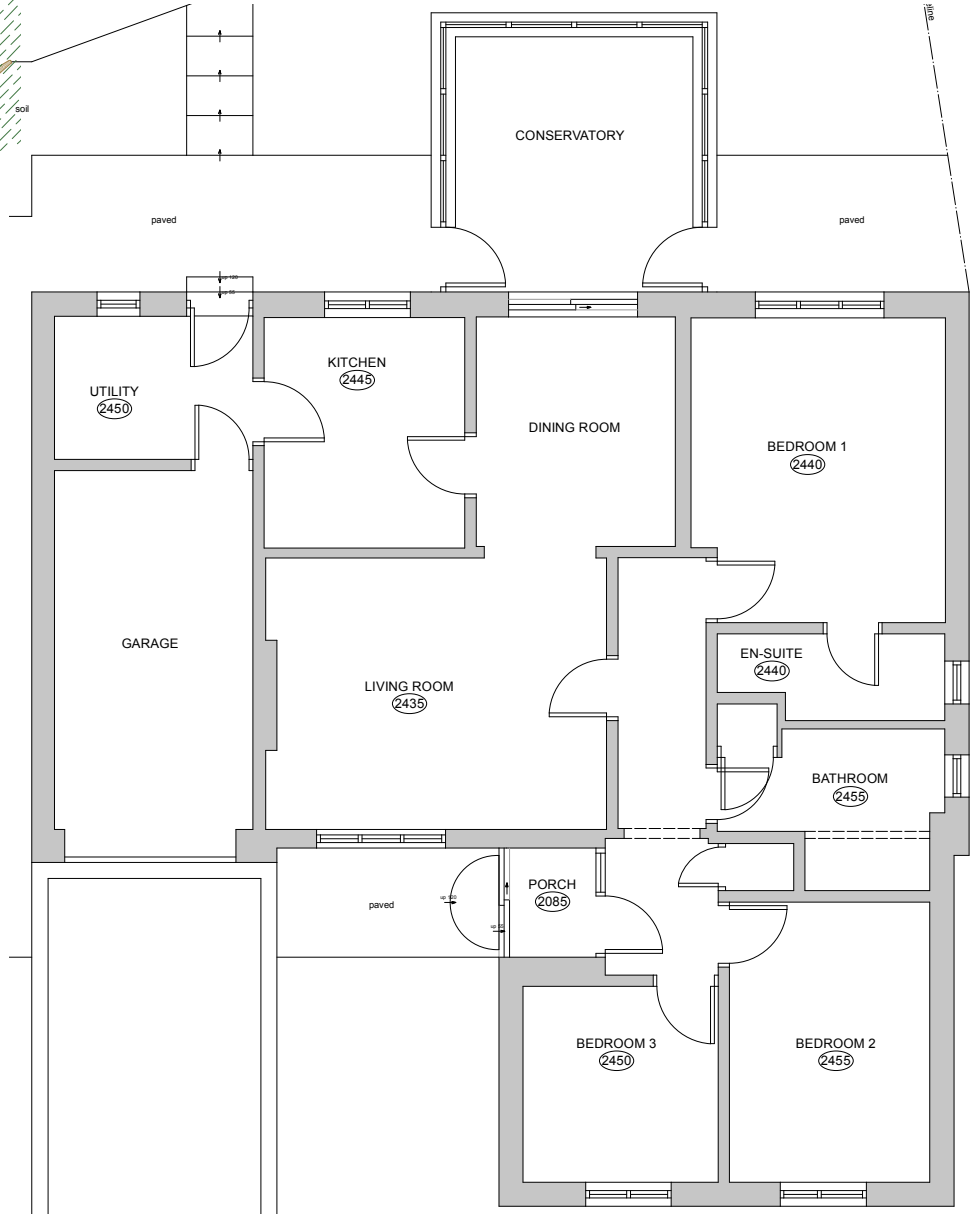

Floor Plan
Scale 1:50

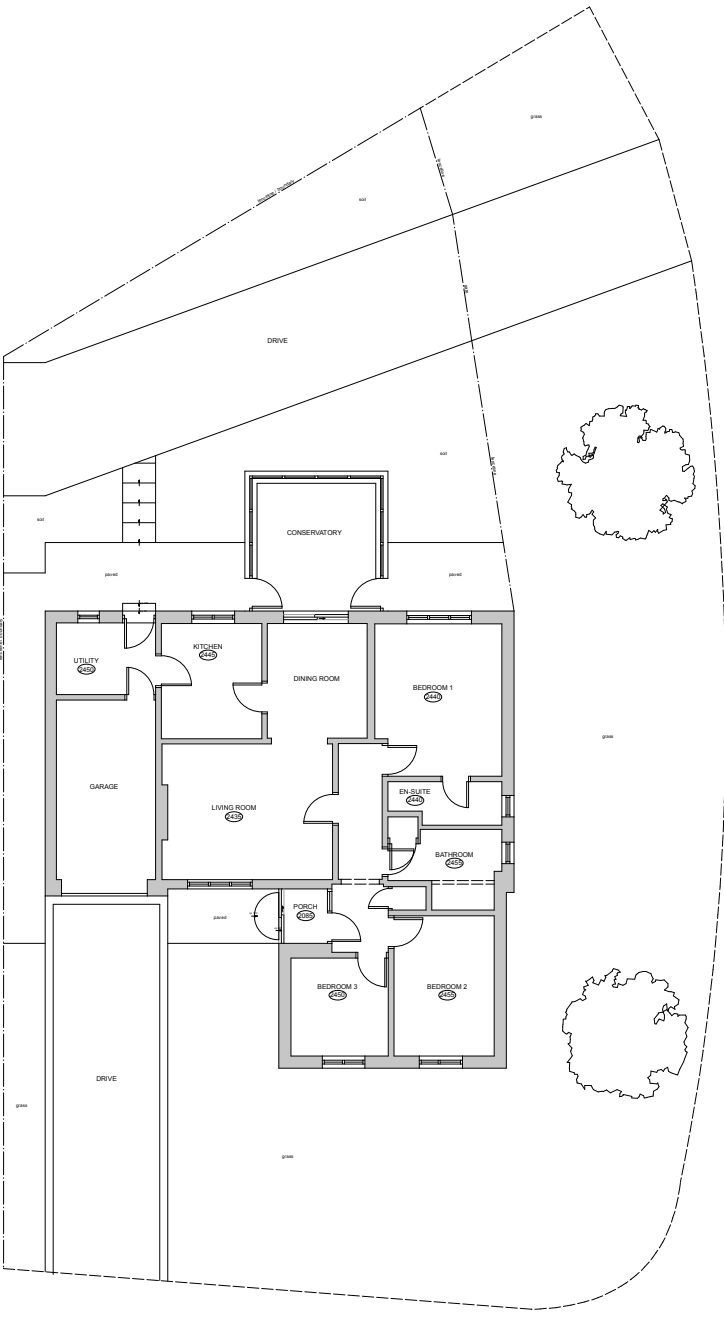

Site Plan
Scale 1:100

NOTE:
All dimensions to be checked on site.
All dimensions in millimetres unless stated otherwise.

Rev:	Date:	Comments:	By:
Client:			
Jayne Taylor			
<div><div>DAY CUMMINS</div><div>DAY CUMMINS LIMITED</div><div>Architects & Surveyors Lakeland Business Park Cockermouth Cumbria CA13 0QT Tel: 01900 820700 Fax: 01900 820701 email: dc@day-cummins.co.uk www.day-cummins.co.uk</div></div>			
Project:			
Extensions & Alterations to 17 Laurel Bank			
Drawing Title:			
As Existing Plan & Elevations			
Drawn:	LD	Checked:	Signed:
Scale:	1:50, 1:100	Date:	10/12/24
Project No:		Drawing No:	Paper Size:
6098		01	A1