


New internally illuminated 3D Letters to be installed on wall. Tesco in Opal 030 Avery 4509 Red 431, blips in Opal 030-Avery 5600 LD/082A blue.


SIGN 3
4.30x1.20 m

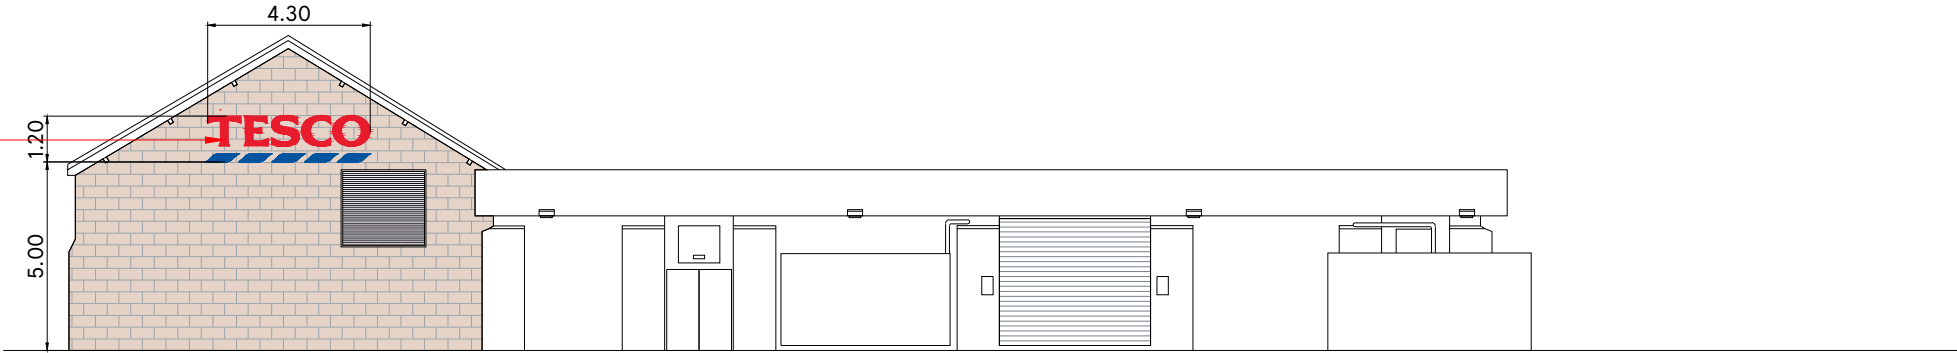


WEST ELEVATION

New internally illuminated 3D Letters to be installed on wall. Tesco in Opal 030 Avery 4509 Red 431, blips in Opal 030-Avery 5600 LD/082A blue.

SIGN 4
4.30x1.20 m

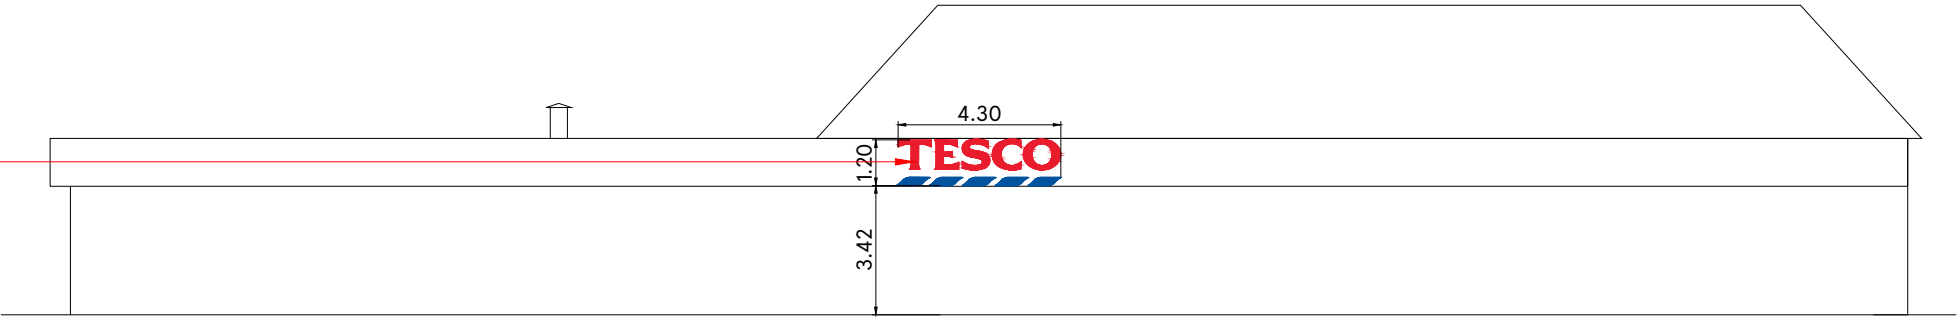

NORTH ELEVATION

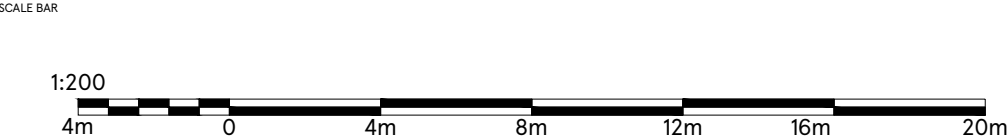

DRAWING NO
03_6134_03H

SCALE
1:200@A3

CHECKED BY
-

DRAWN BY
PRIYANKA

DATE
06.08.2024

STORE TYPE
SUPERSTORE

STORE NAME
MILLOM

CONTENT
PROPOSED ELEVATION-2_ADV



FEASIBILITY PLANNING
STORE PLANNING DEPARTMENT
PROPERTY SERVICES
HIGHWOODS BUILDING, KESTREAL WAY
WELWYN GARDEN CITY, HERTFORDSHIRE, AL7 1GB UK
TELEPHONE : 01707 395150

THE COPYRIGHT AND ALL OTHER RIGHTS IN AND RELATING TO THIS PUBLICATION
BELONG TO AND ARE THE SOLE PROPERTY OF TESCO STORES LIMITED.
ALL RIGHTS ARE RESERVED. NEITHER THE WHOLE NOR ANY PART OF THIS
PUBLICATION MAY BE REPRODUCED OR TRANSMITTED IN ANY FORM OR BY ANY
ELECTRONIC OR MECHANICAL MEANS INCLUDING PHOTOCOPYING AND RECORDING
OR FROM ANY RETRIEVAL SYSTEM WITHOUT THE PRIOR WRITTEN LICENCE FROM THE
OWNER ©1997 TESCO STORES LIMITED